




EXISTING GROUND FLOOR

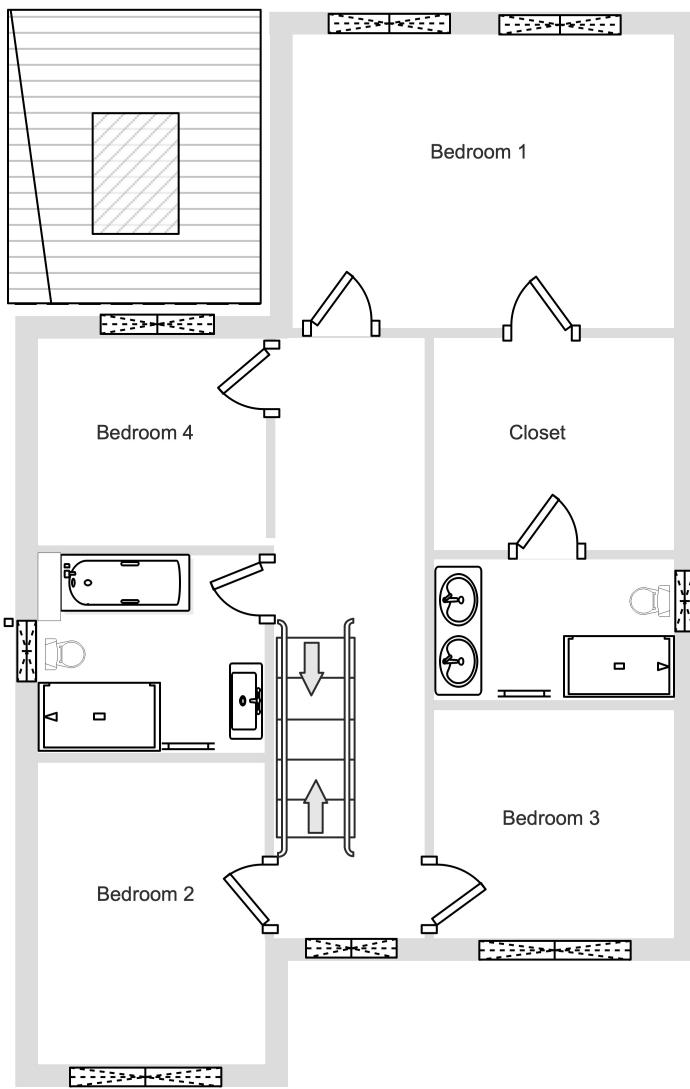

EXISTING FIRST FLOOR

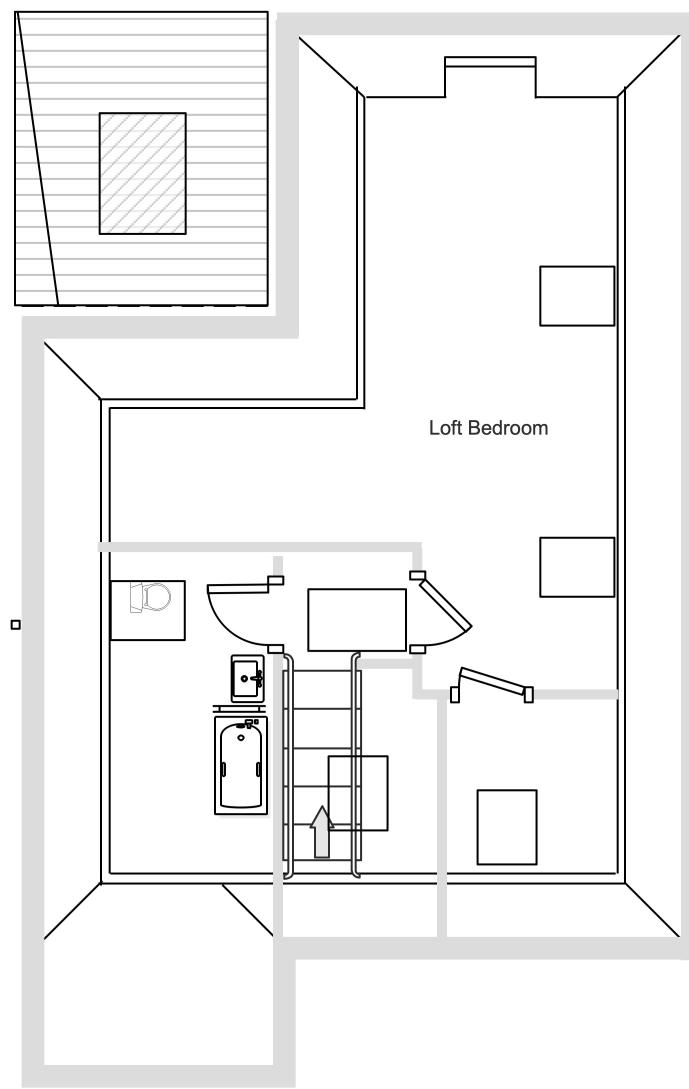


EXISTING SECOND FLOOR

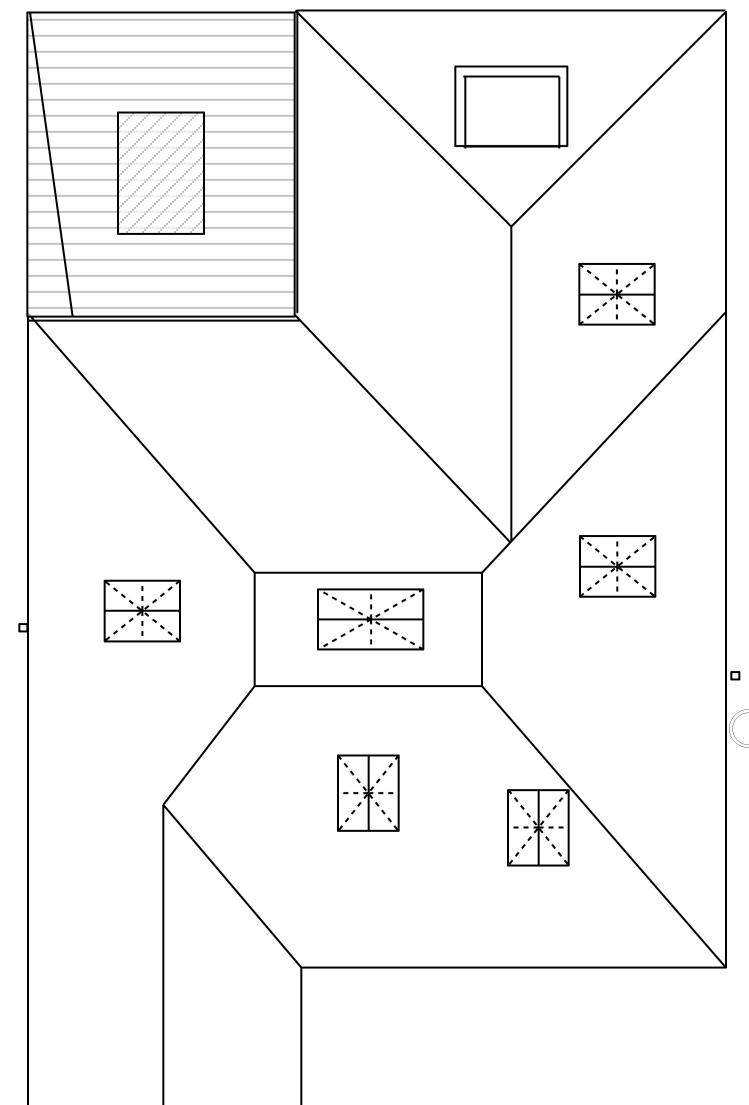

EXISTING ROOF PLAN

SCALE BAR
1:100

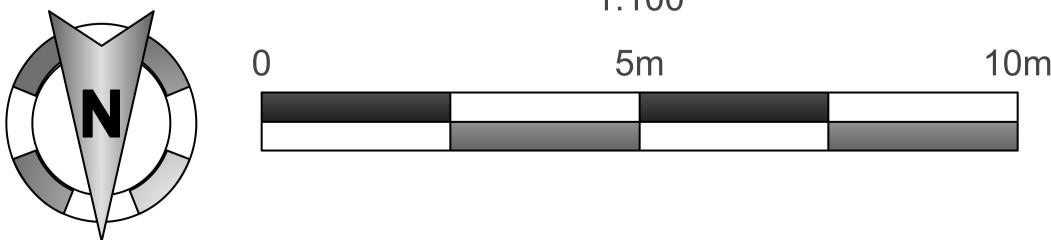

Address: 46 Warren Road UB10 8AD	Scale: 1:100 - A3
Date: 01/02/2019	
Proposed Work: Double storey rear and side extension, loft conversion and internal alterations.	
Drawing No: 01022019 - 01B	
Note: All measurement to be checked on site and not scales from this drawing. Any discrepancies to be reported to the home owner.	