



NOTES:  
All dimensions must be checked on site and not scaled from this drawing.

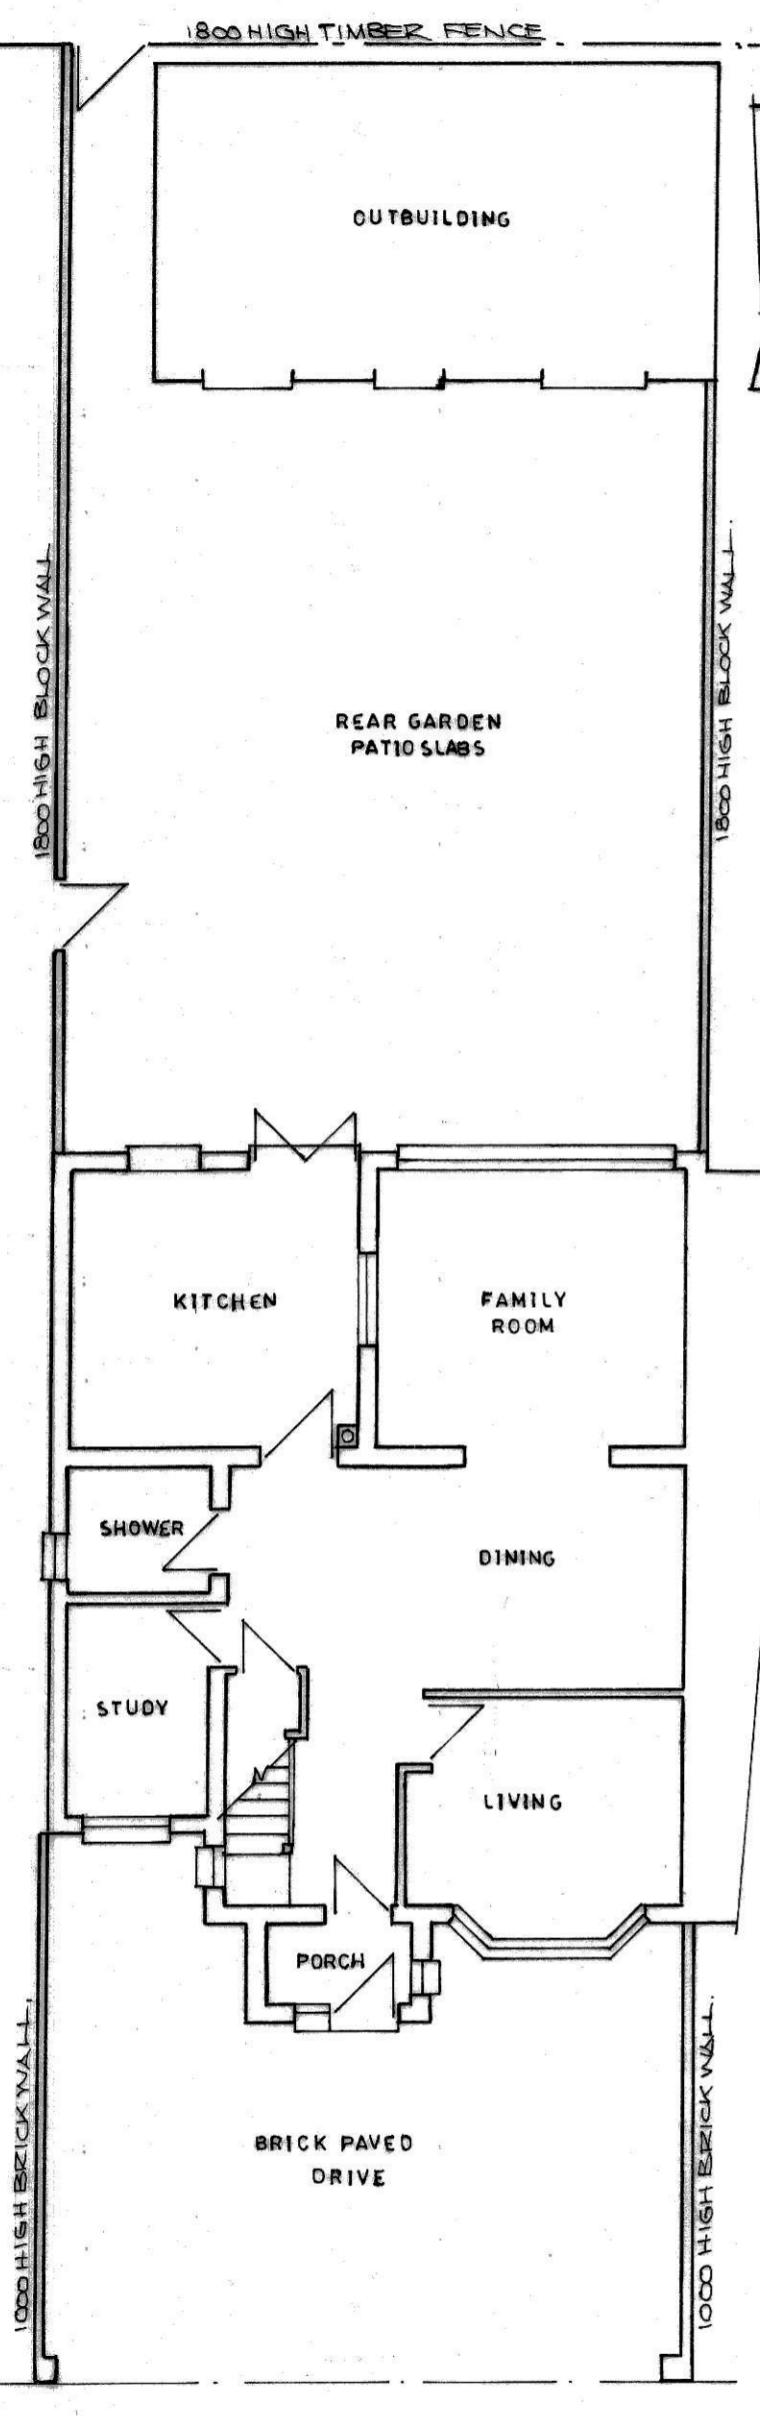

GROUND FLOOR PLAN.



EXISTING OTHER SIDE ELEVATION.

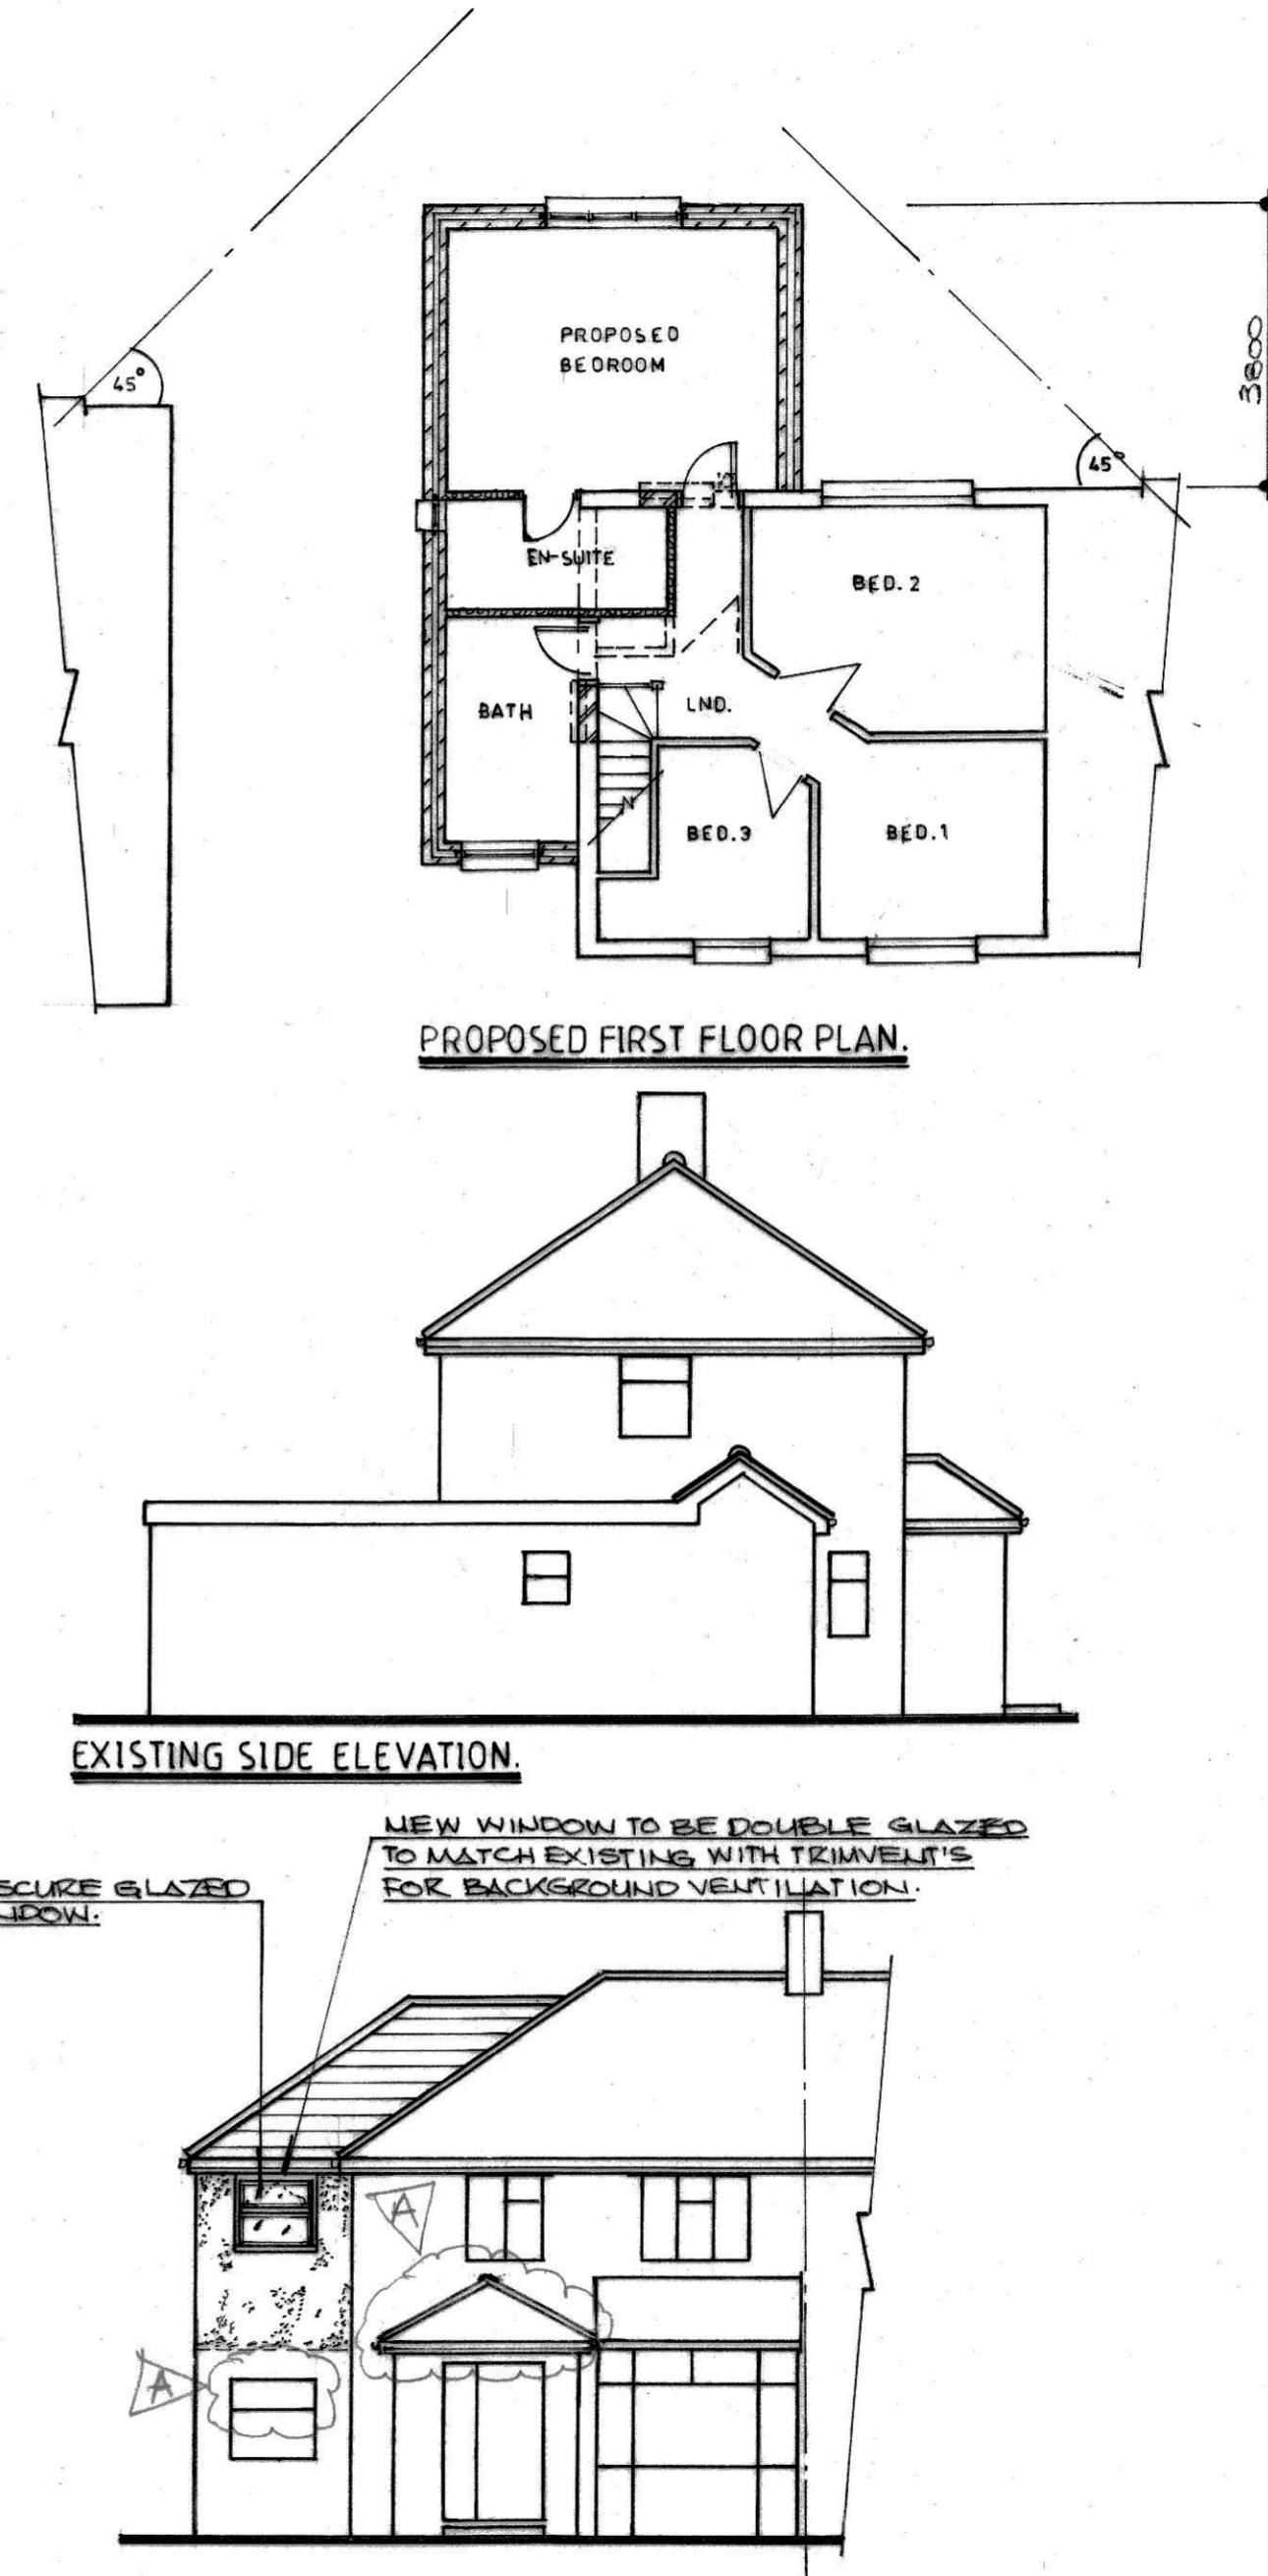

PROPOSED FRONT ELEVATION.

A	8/10/22	PROPOSED FRONT ELEVATION PORCH ROOF AND WINDOW AMENDMENT
Date	Revisions	

©copyright

0 1M 2M 3M 4M 5M  
SCALE BAR 1:100

Client  
**MR. N. Gatora**

Job Title  
57 BLANDFORD WAYE  
HAYES  
MIDDX  
UB4 0PB.

Drawing Title  
PROPOSED PART SECOND  
STOREY SIDE AND REAR  
EXTENSION WITH PITCH  
ROOF.

Scale 1: 100

Date JULY 2021

Drawn by LK

Drg No.

**BW01 / 1**

Rev.

**A**