

Project : 85 Roseville Road, Hayes UB3
4QZ


Drawing : Outbuilding Site Plan

Scale : 1 : 100	Status : Project Status	Rev :
Date : 10/16/25	Dwg No : APL-DR-PL-XX-73	




DESIGNLABS LONDON
ARCHITECTURE / INTERIOR / MANAGEMENT / PLANNING
 T: 07870661614 / 07888831314
 E: info@designlabslondon.com W: www.designlabslondon.com

© THIS DRAWING IS THE COPYRIGHT OF DESIGNLABS LONDON LTD (DLL). It shall not be in any way used or reproduced or construct without their prior written consent. All dimensions are to be checked on site by client or contractor prior to commencing any work. Work only to figured dimensions. Any discrepancies are to be reported to the DLL in writing and DLL shall not take responsibility for site failing to inform discrepancies.

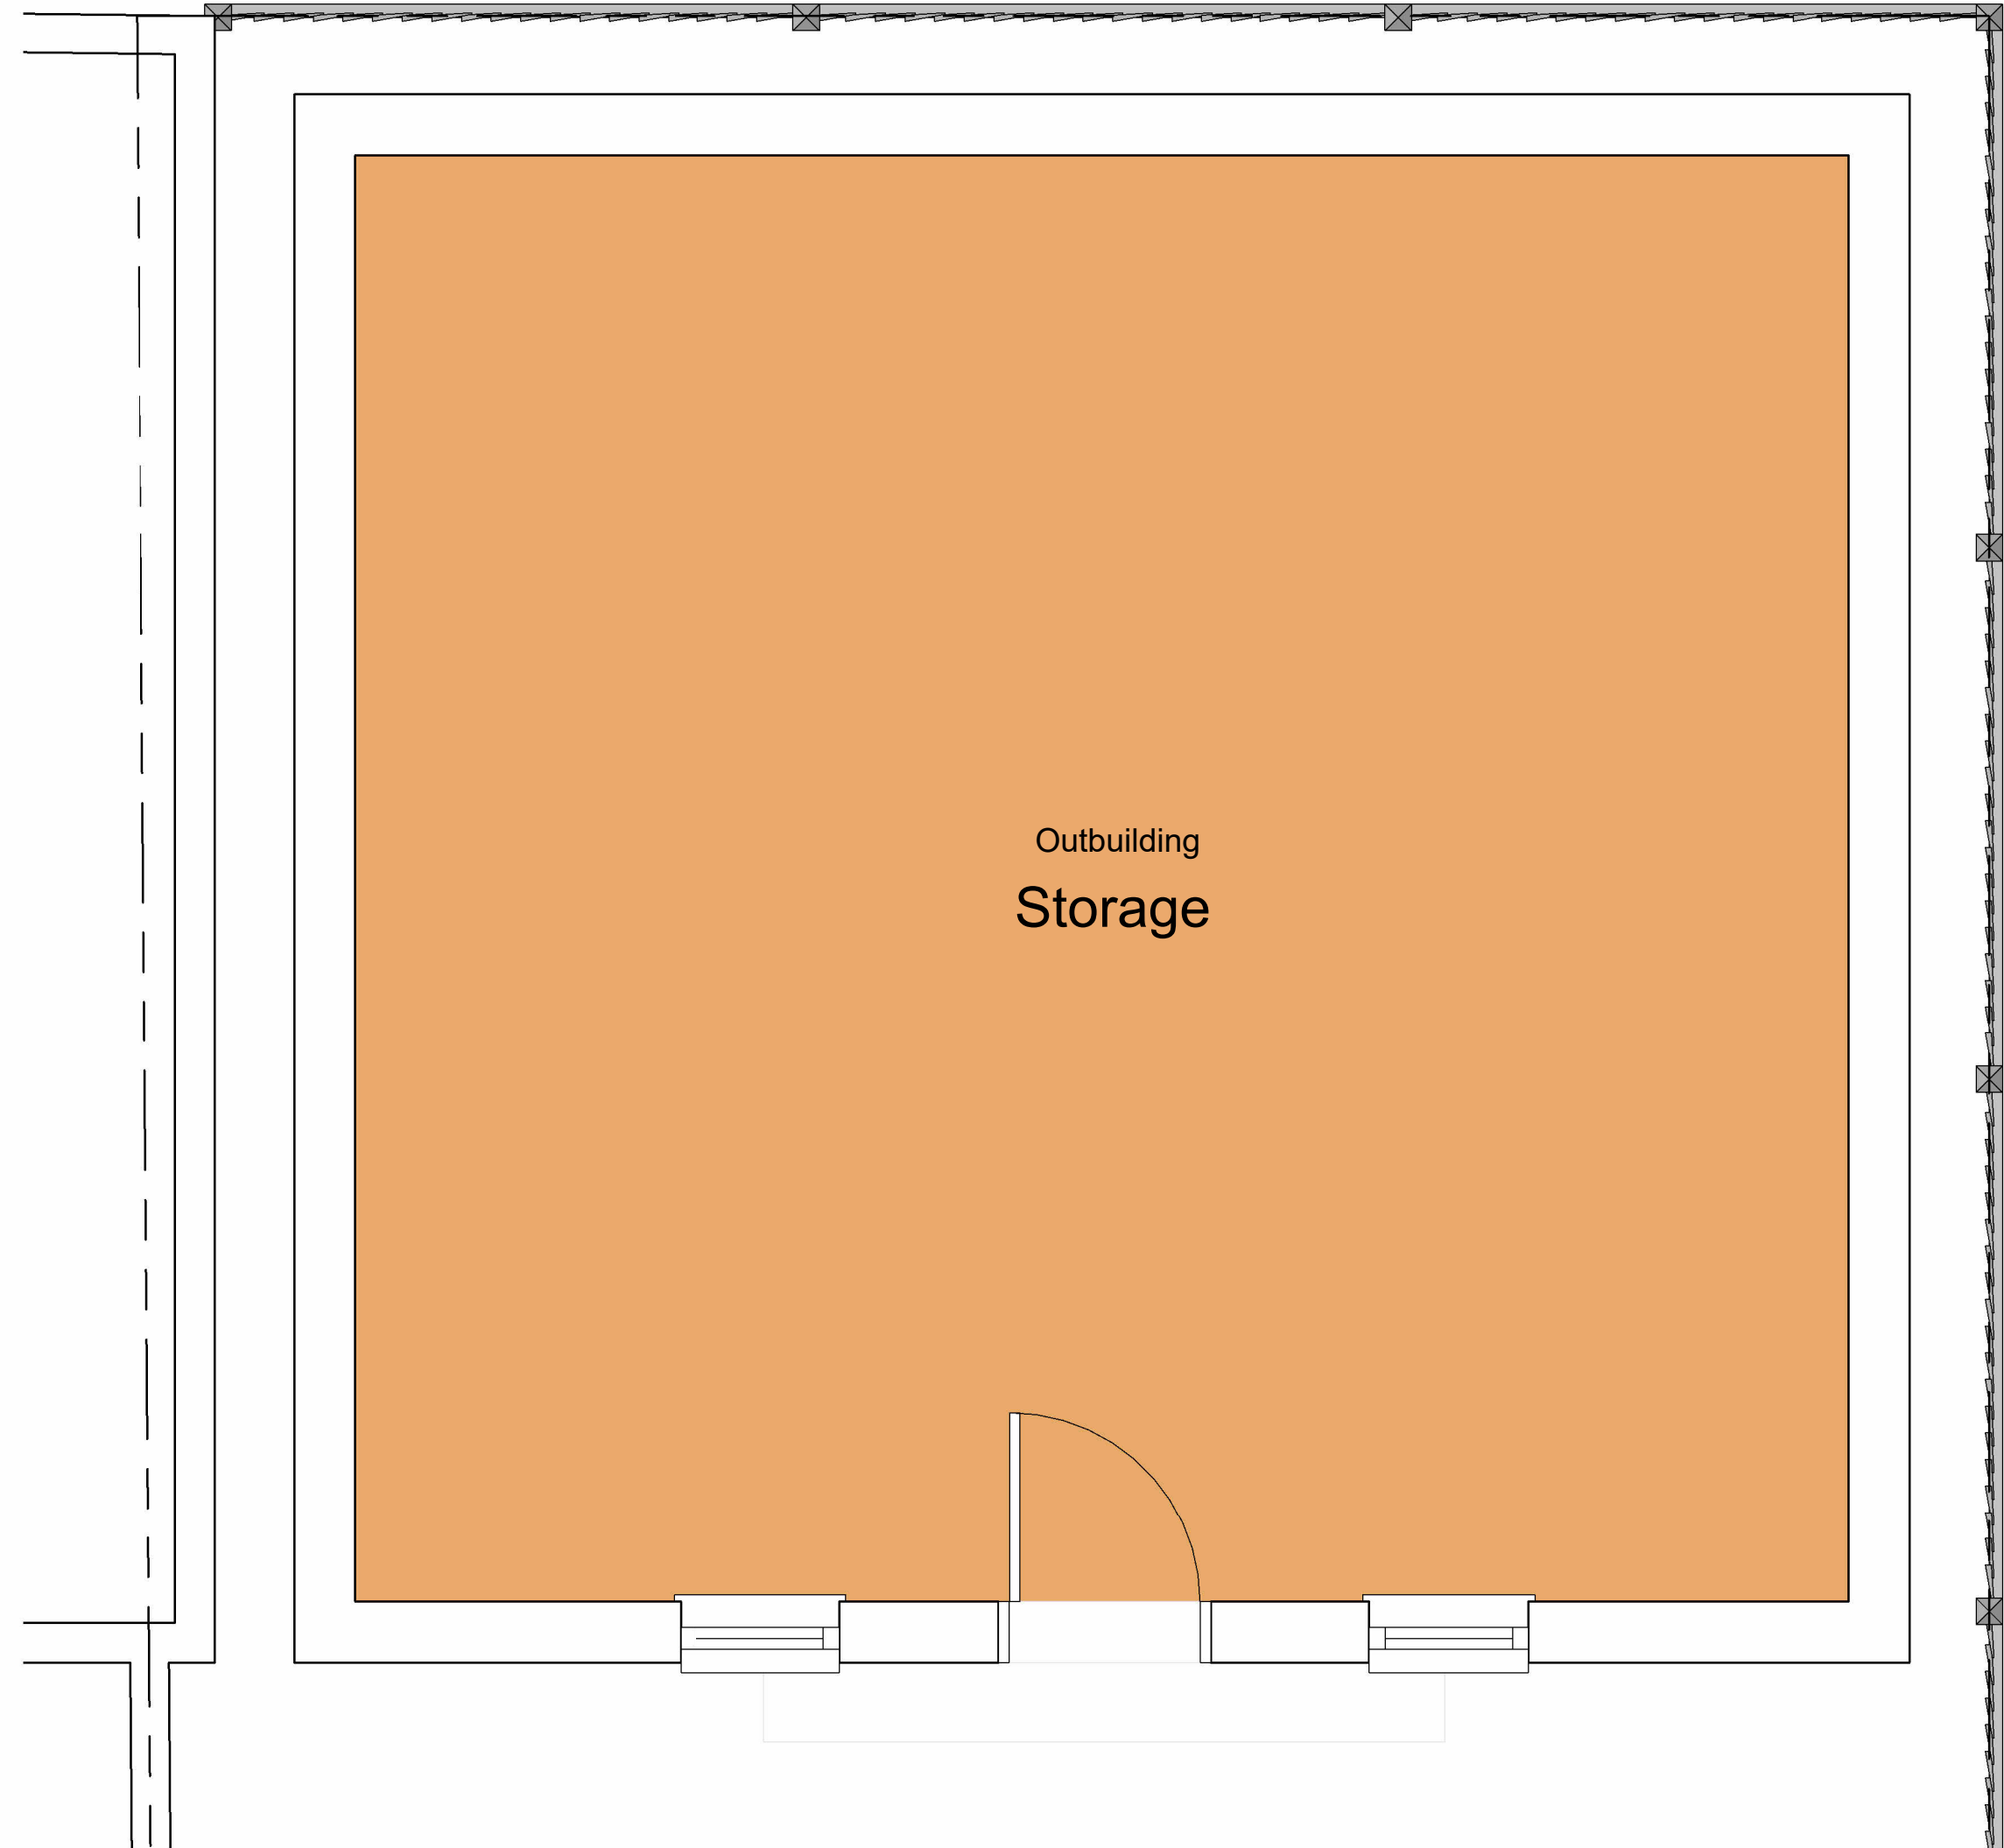

1 Outbuilding Plan
1 : 25

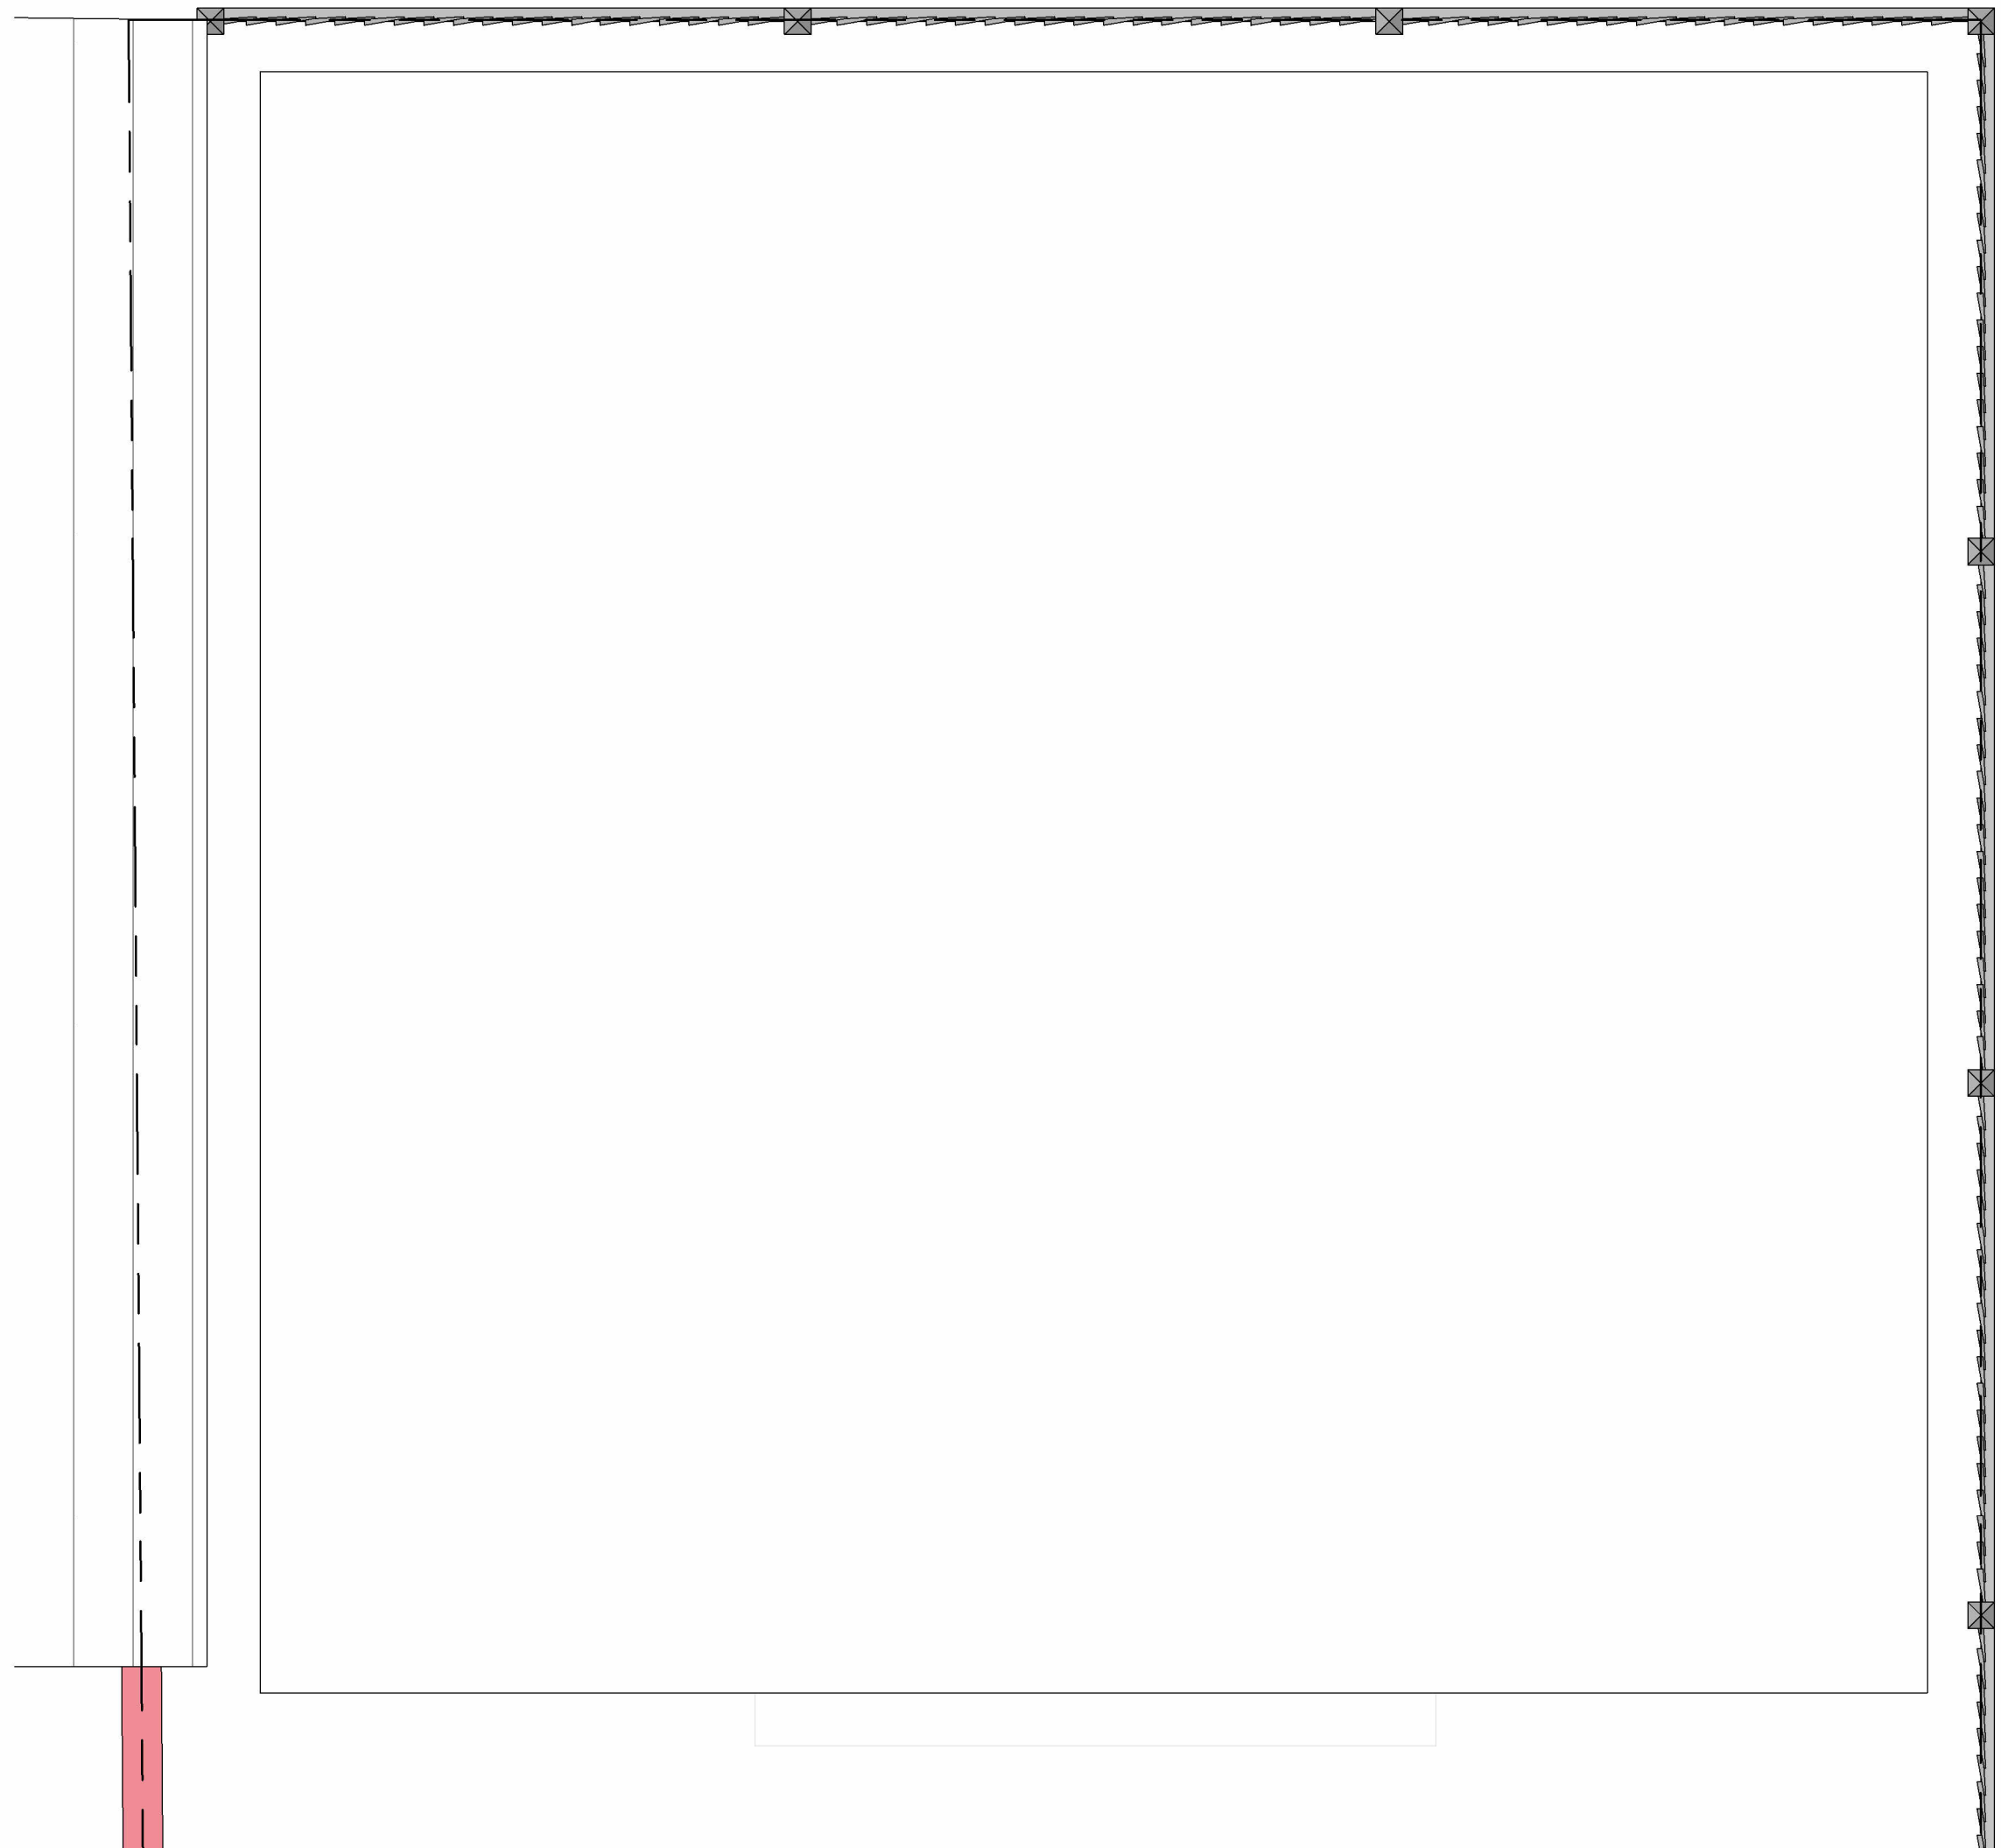

2 Outbuilding Roof Plan
1 : 25


Project : 85 Roseville Road, Hayes UB3 4QZ		
Drawing : Outbuilding Plans		
Scale : 1 : 25	Status : Project Status	Rev :
Date : 10/16/25	Dwg No : APL-DR-PL-XX-74	A




DESIGNLABS LONDON
ARCHITECTURE / INTERIOR / MANAGEMENT / PLANNING

T: 07870661614 / 07888831314
E: info@designlabslondon.com W: www.designlabslondon.com


© THIS DRAWING IS THE COPYRIGHT OF DESIGNLABS LONDON LTD (DLL). It shall not be in any way used or reproduced or construct without their prior written consent. All dimensions are to be checked on site by client or contractor prior to commencing any work. Work only to figured dimensions. Any discrepancies are to be reported to the DLL in writing and DLL shall not take responsibility for site failing to inform discrepancies.

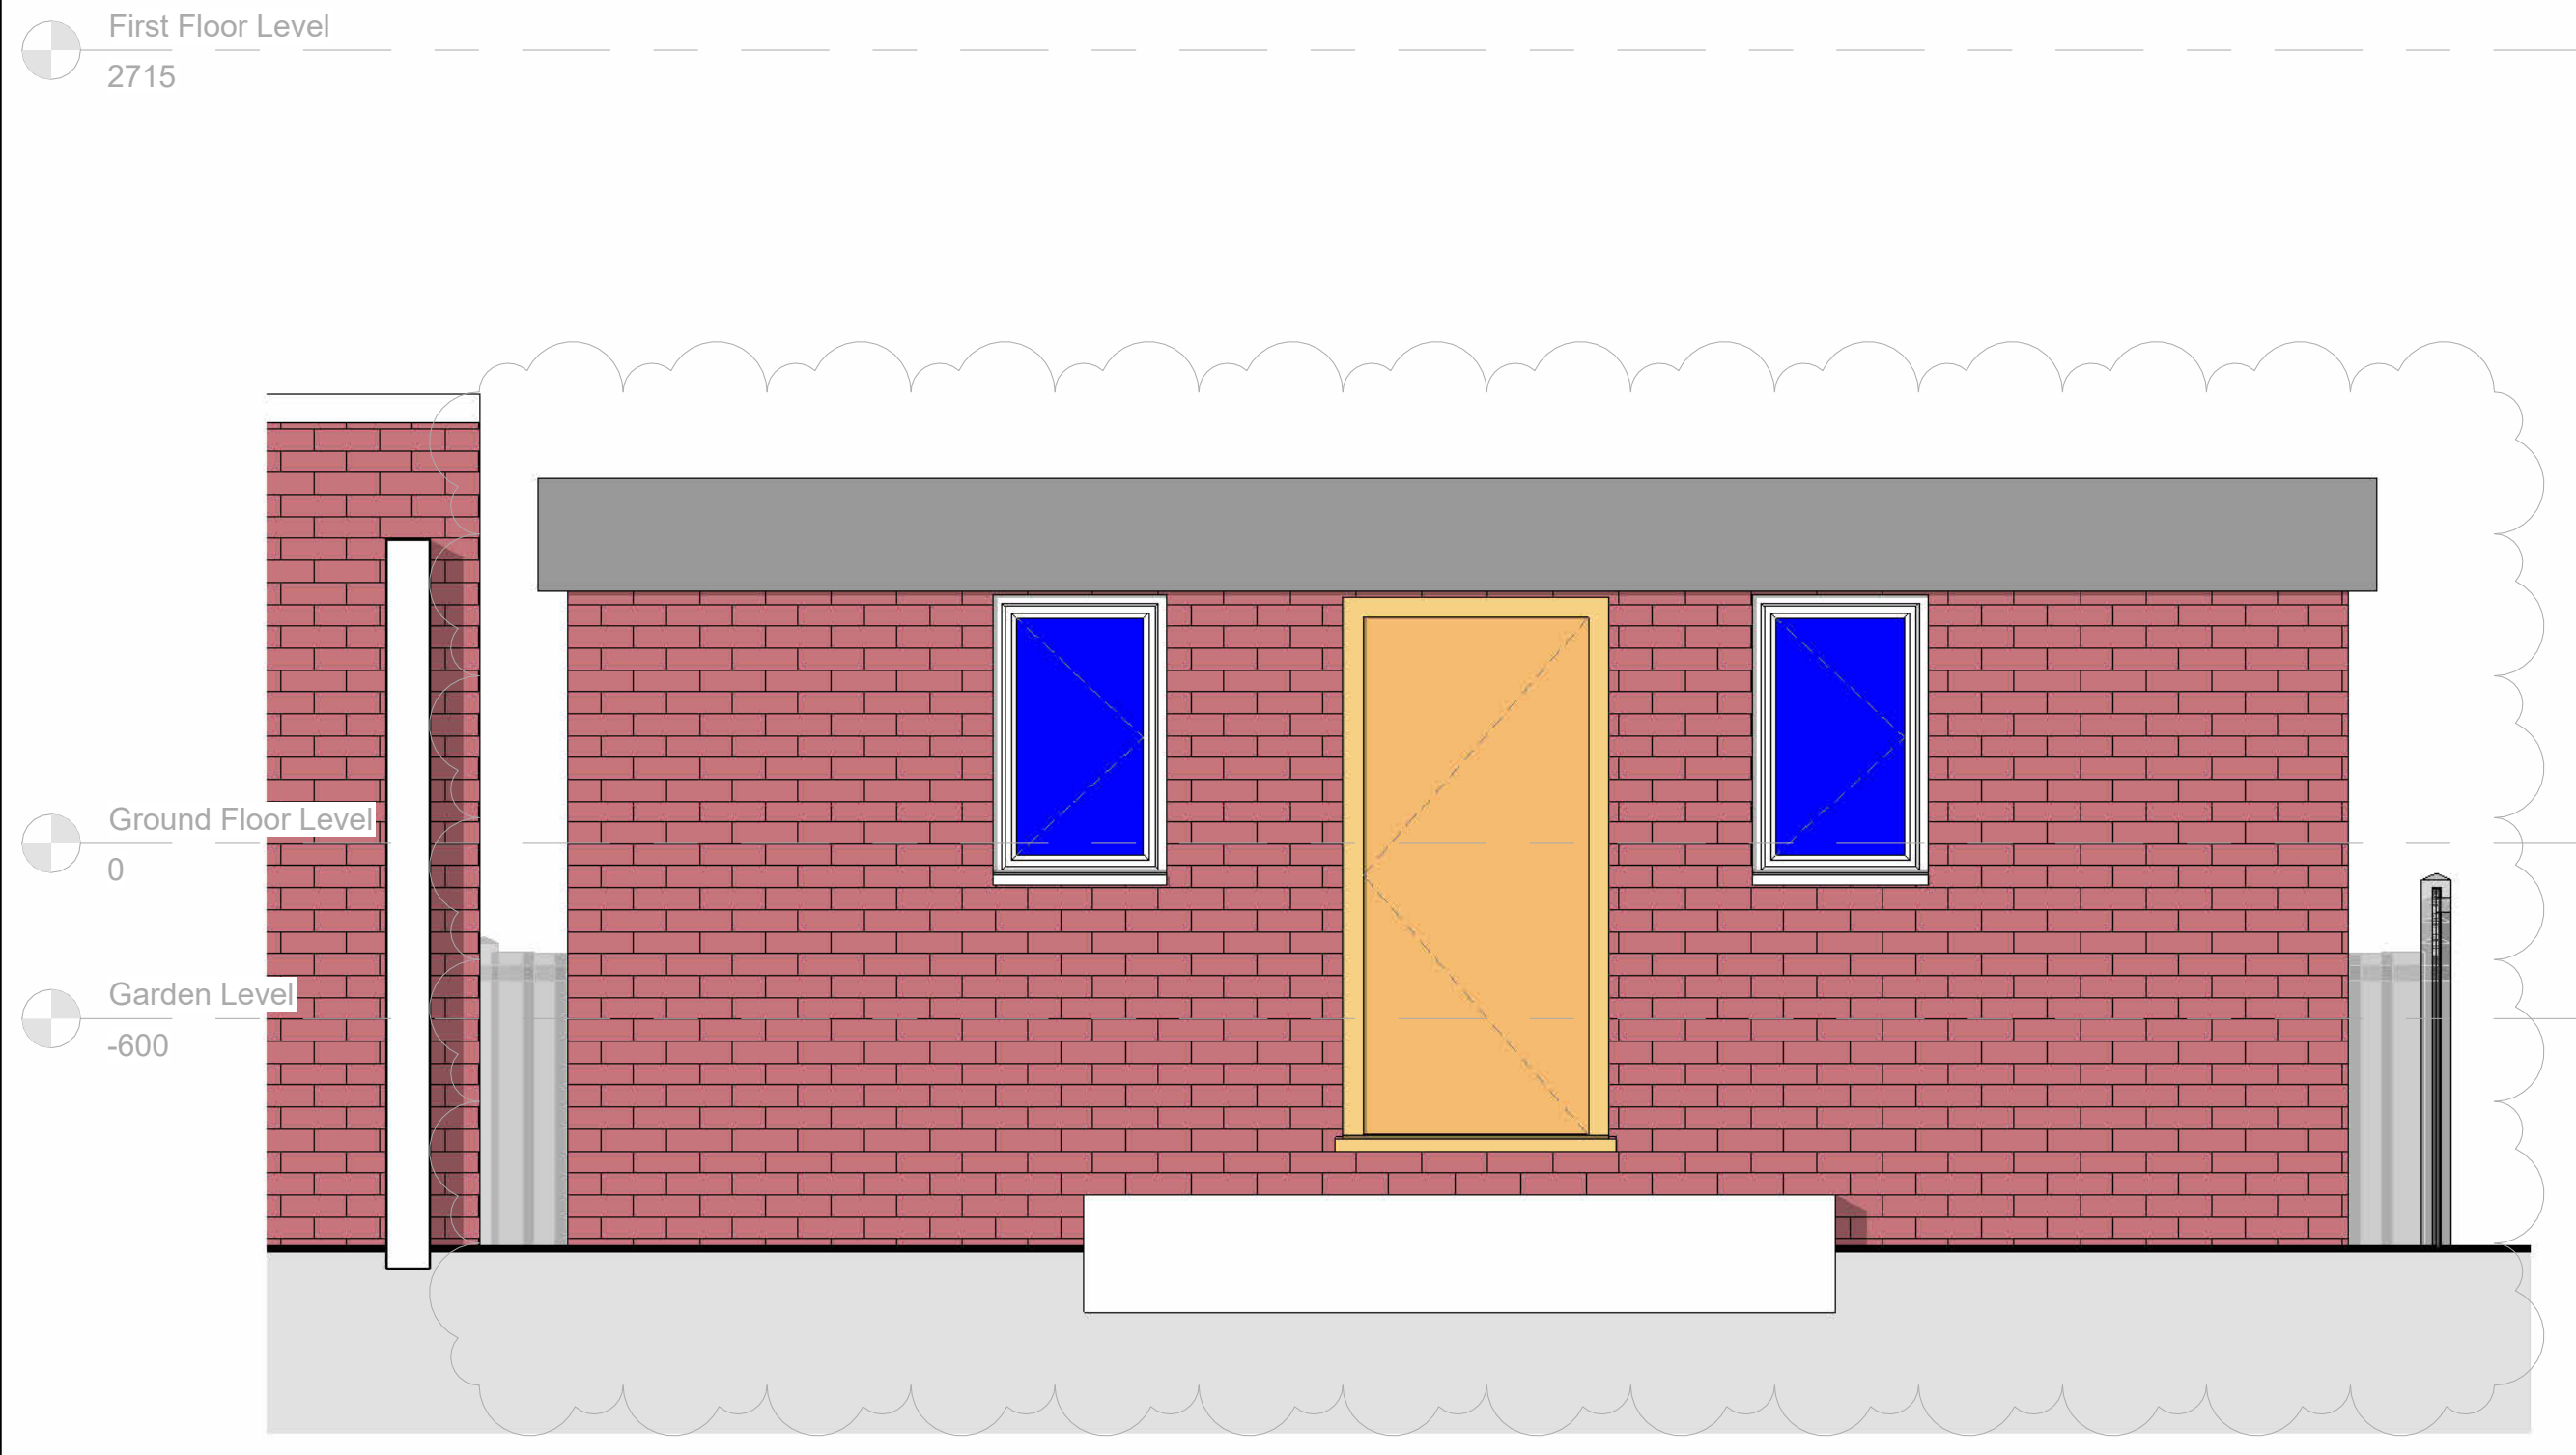


3 Outbuilding Front Elevation
1 : 25

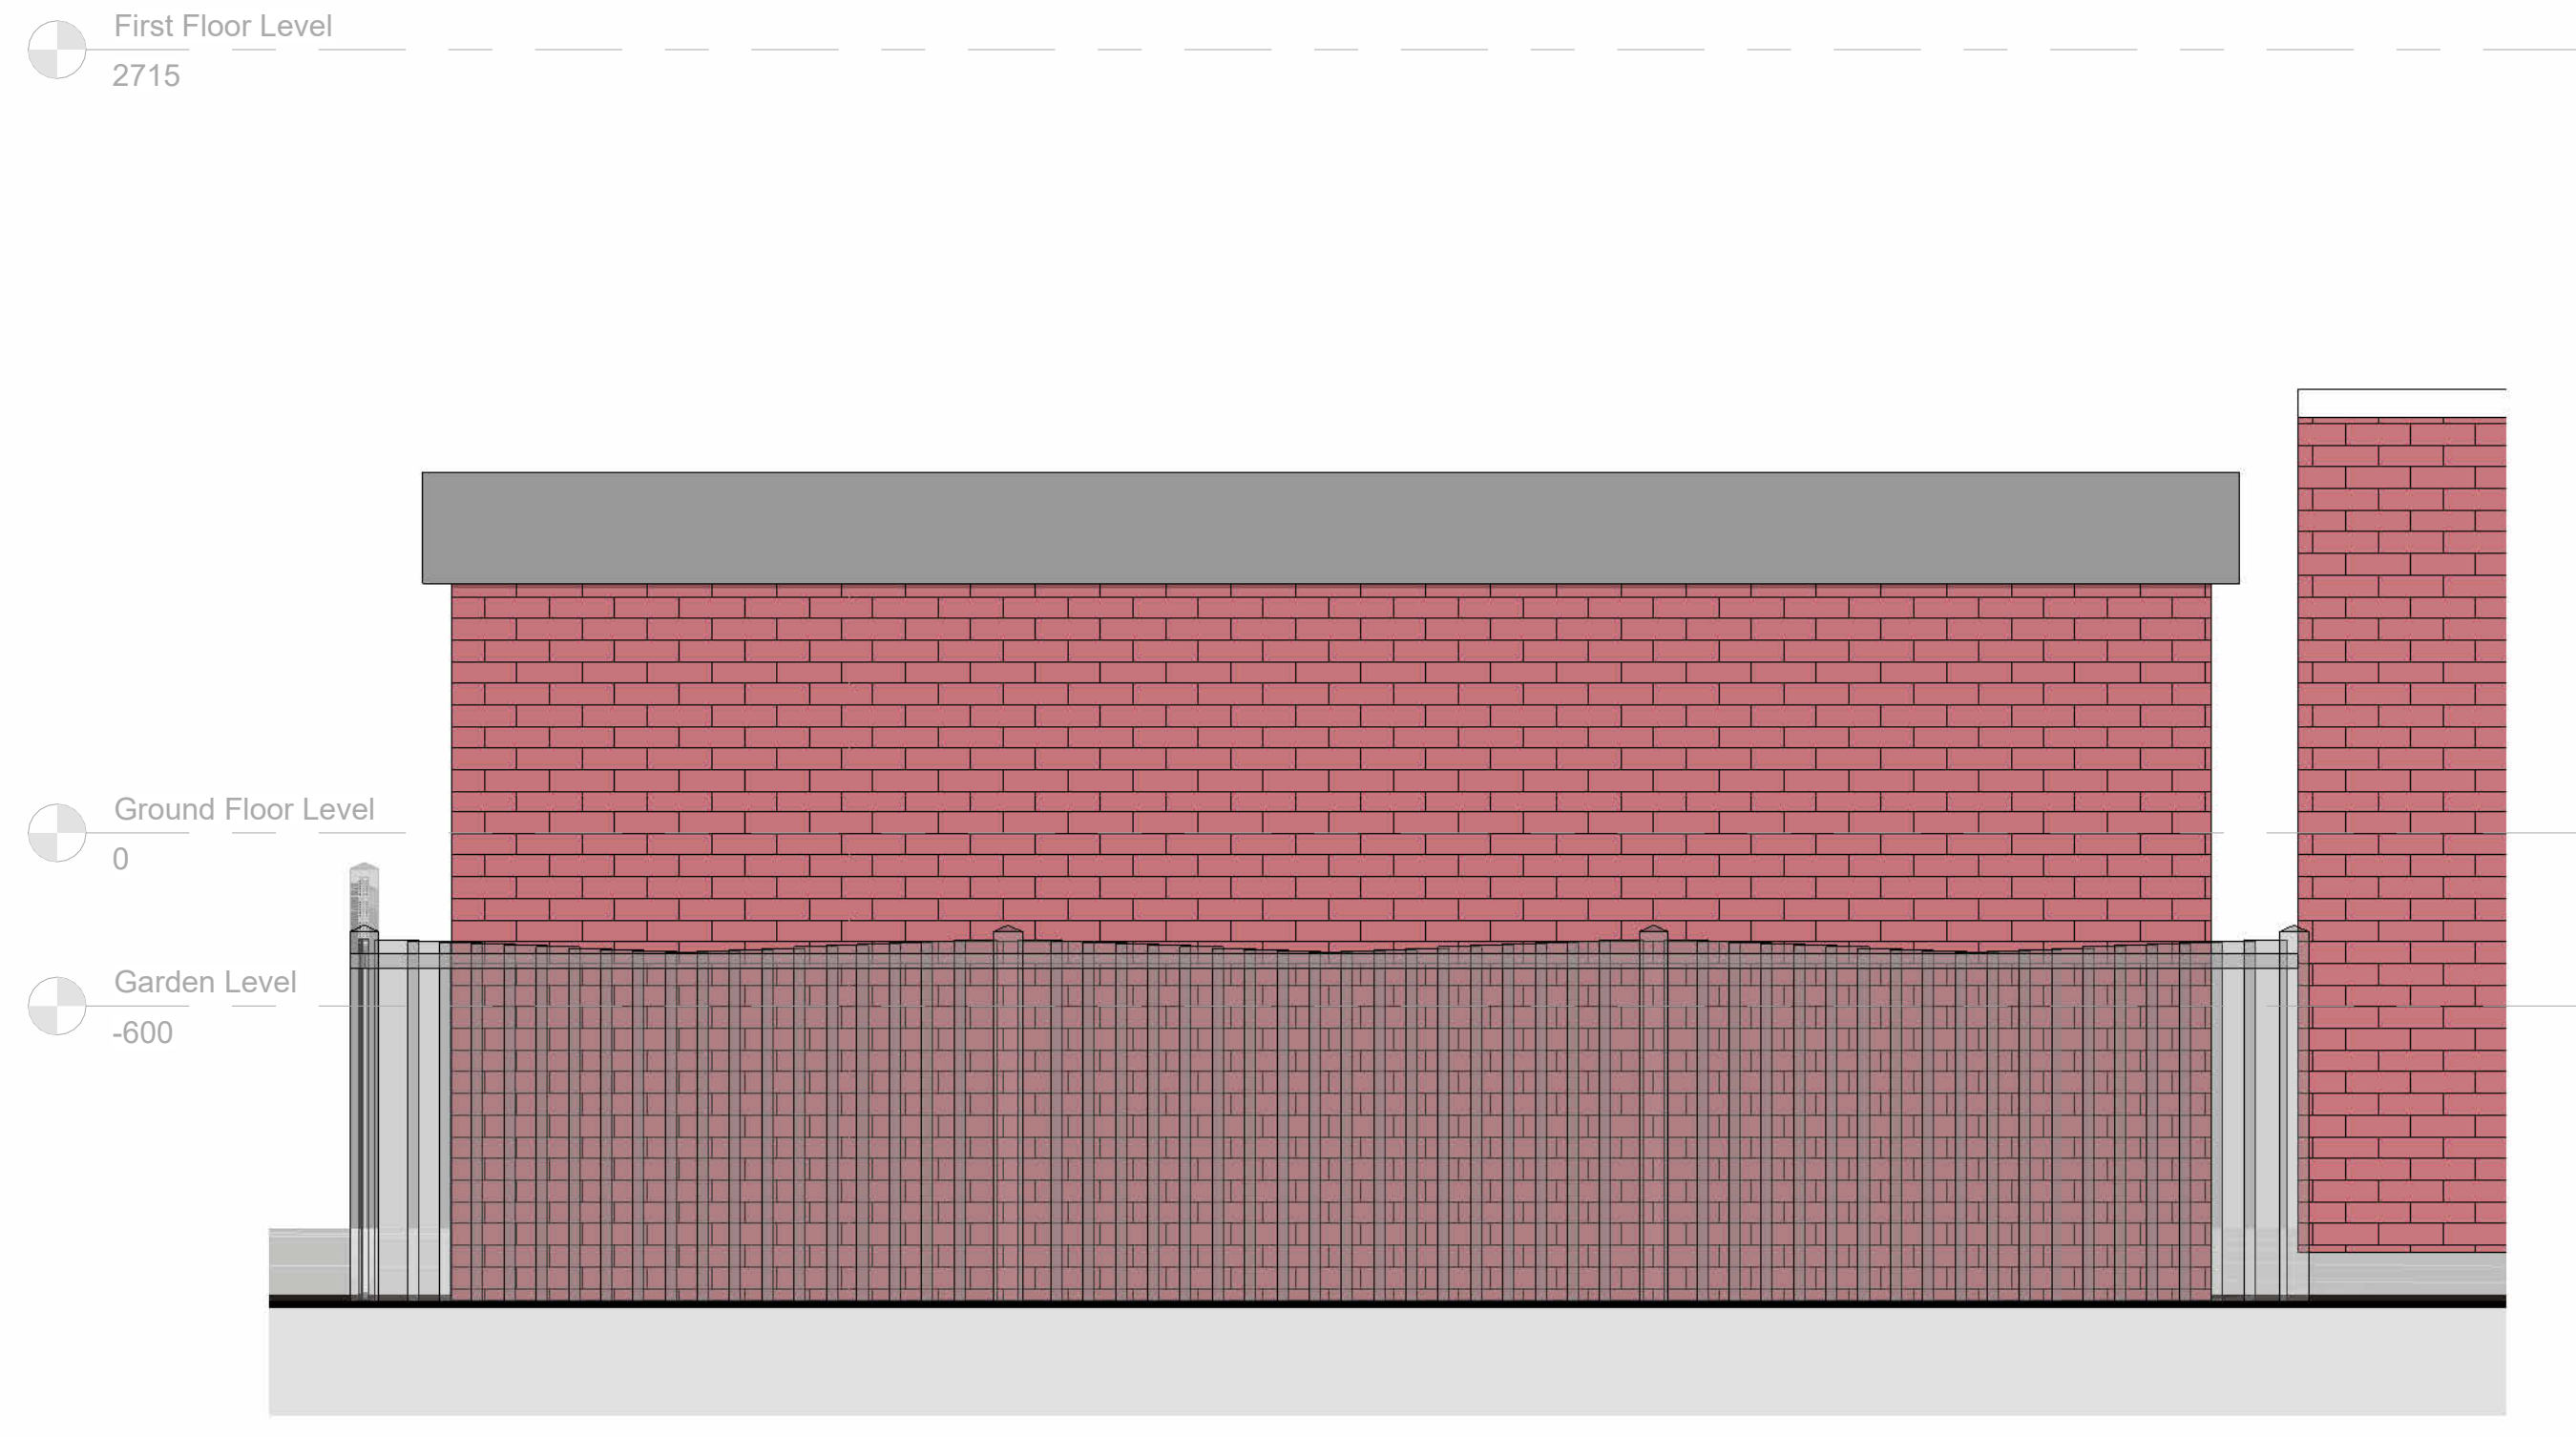

1 Outbuilding Rear Elevation
1 : 25

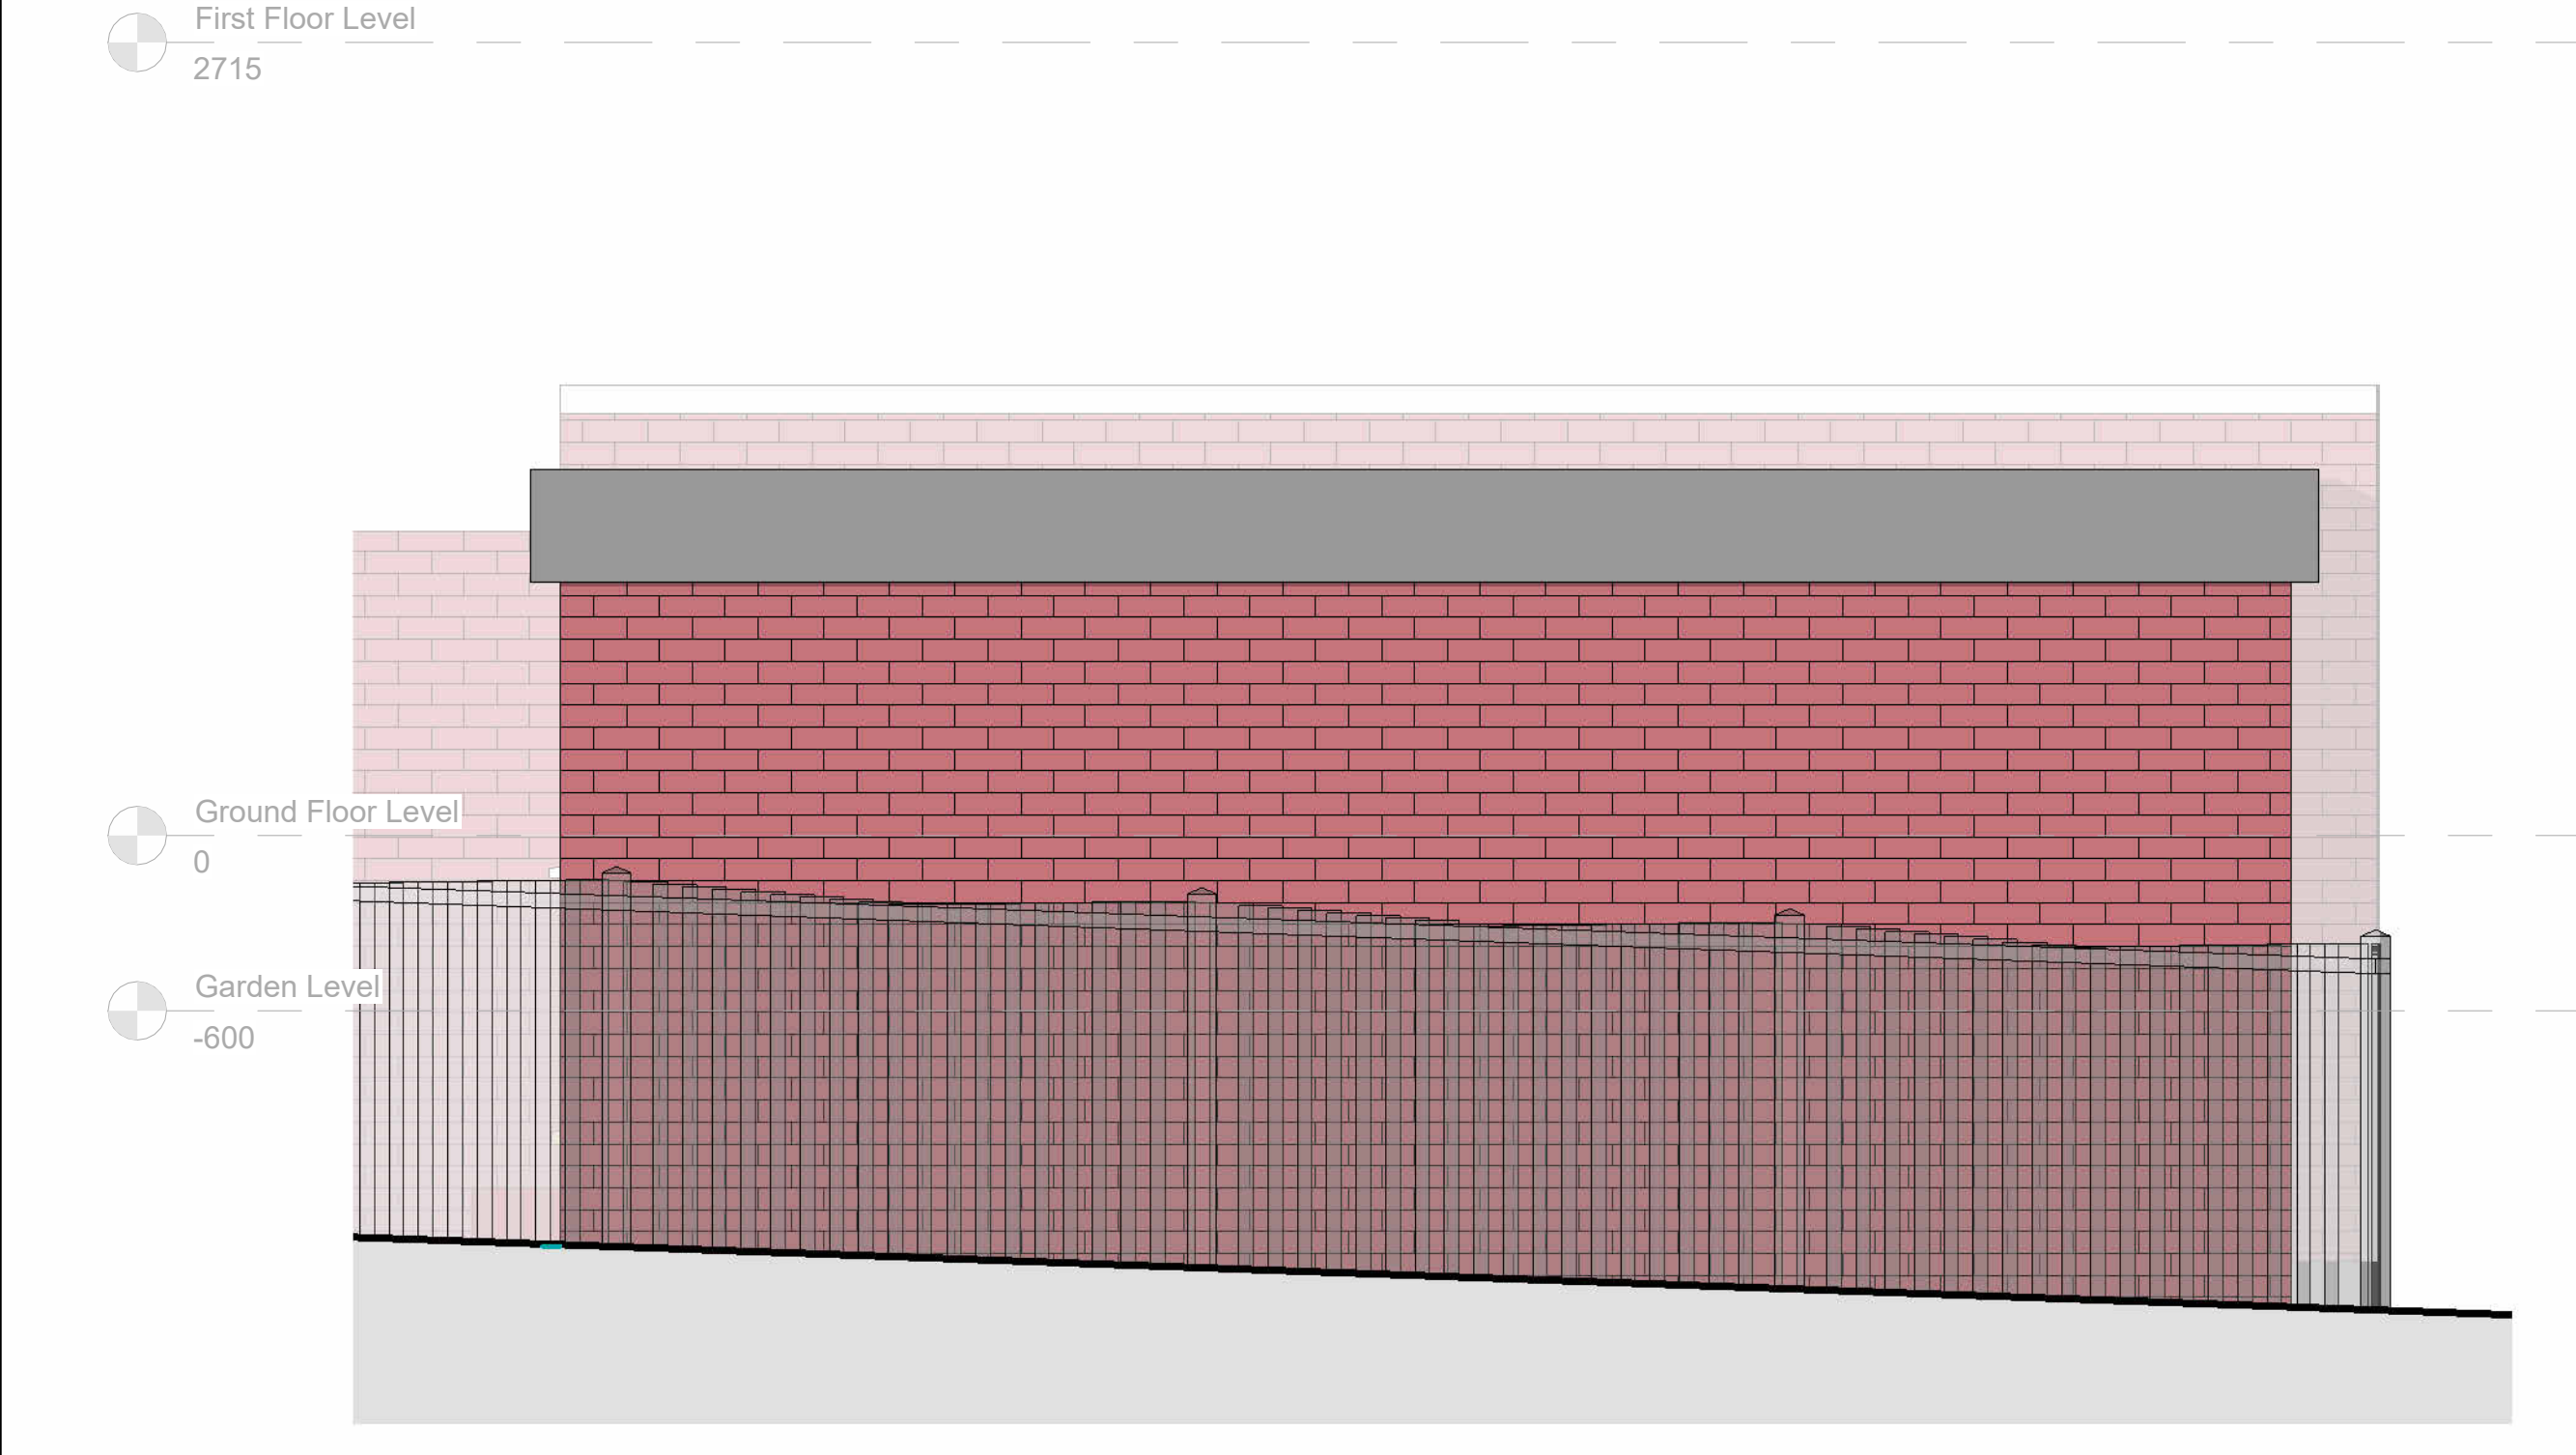

2 Outbuilding RHS Elevation
1 : 25

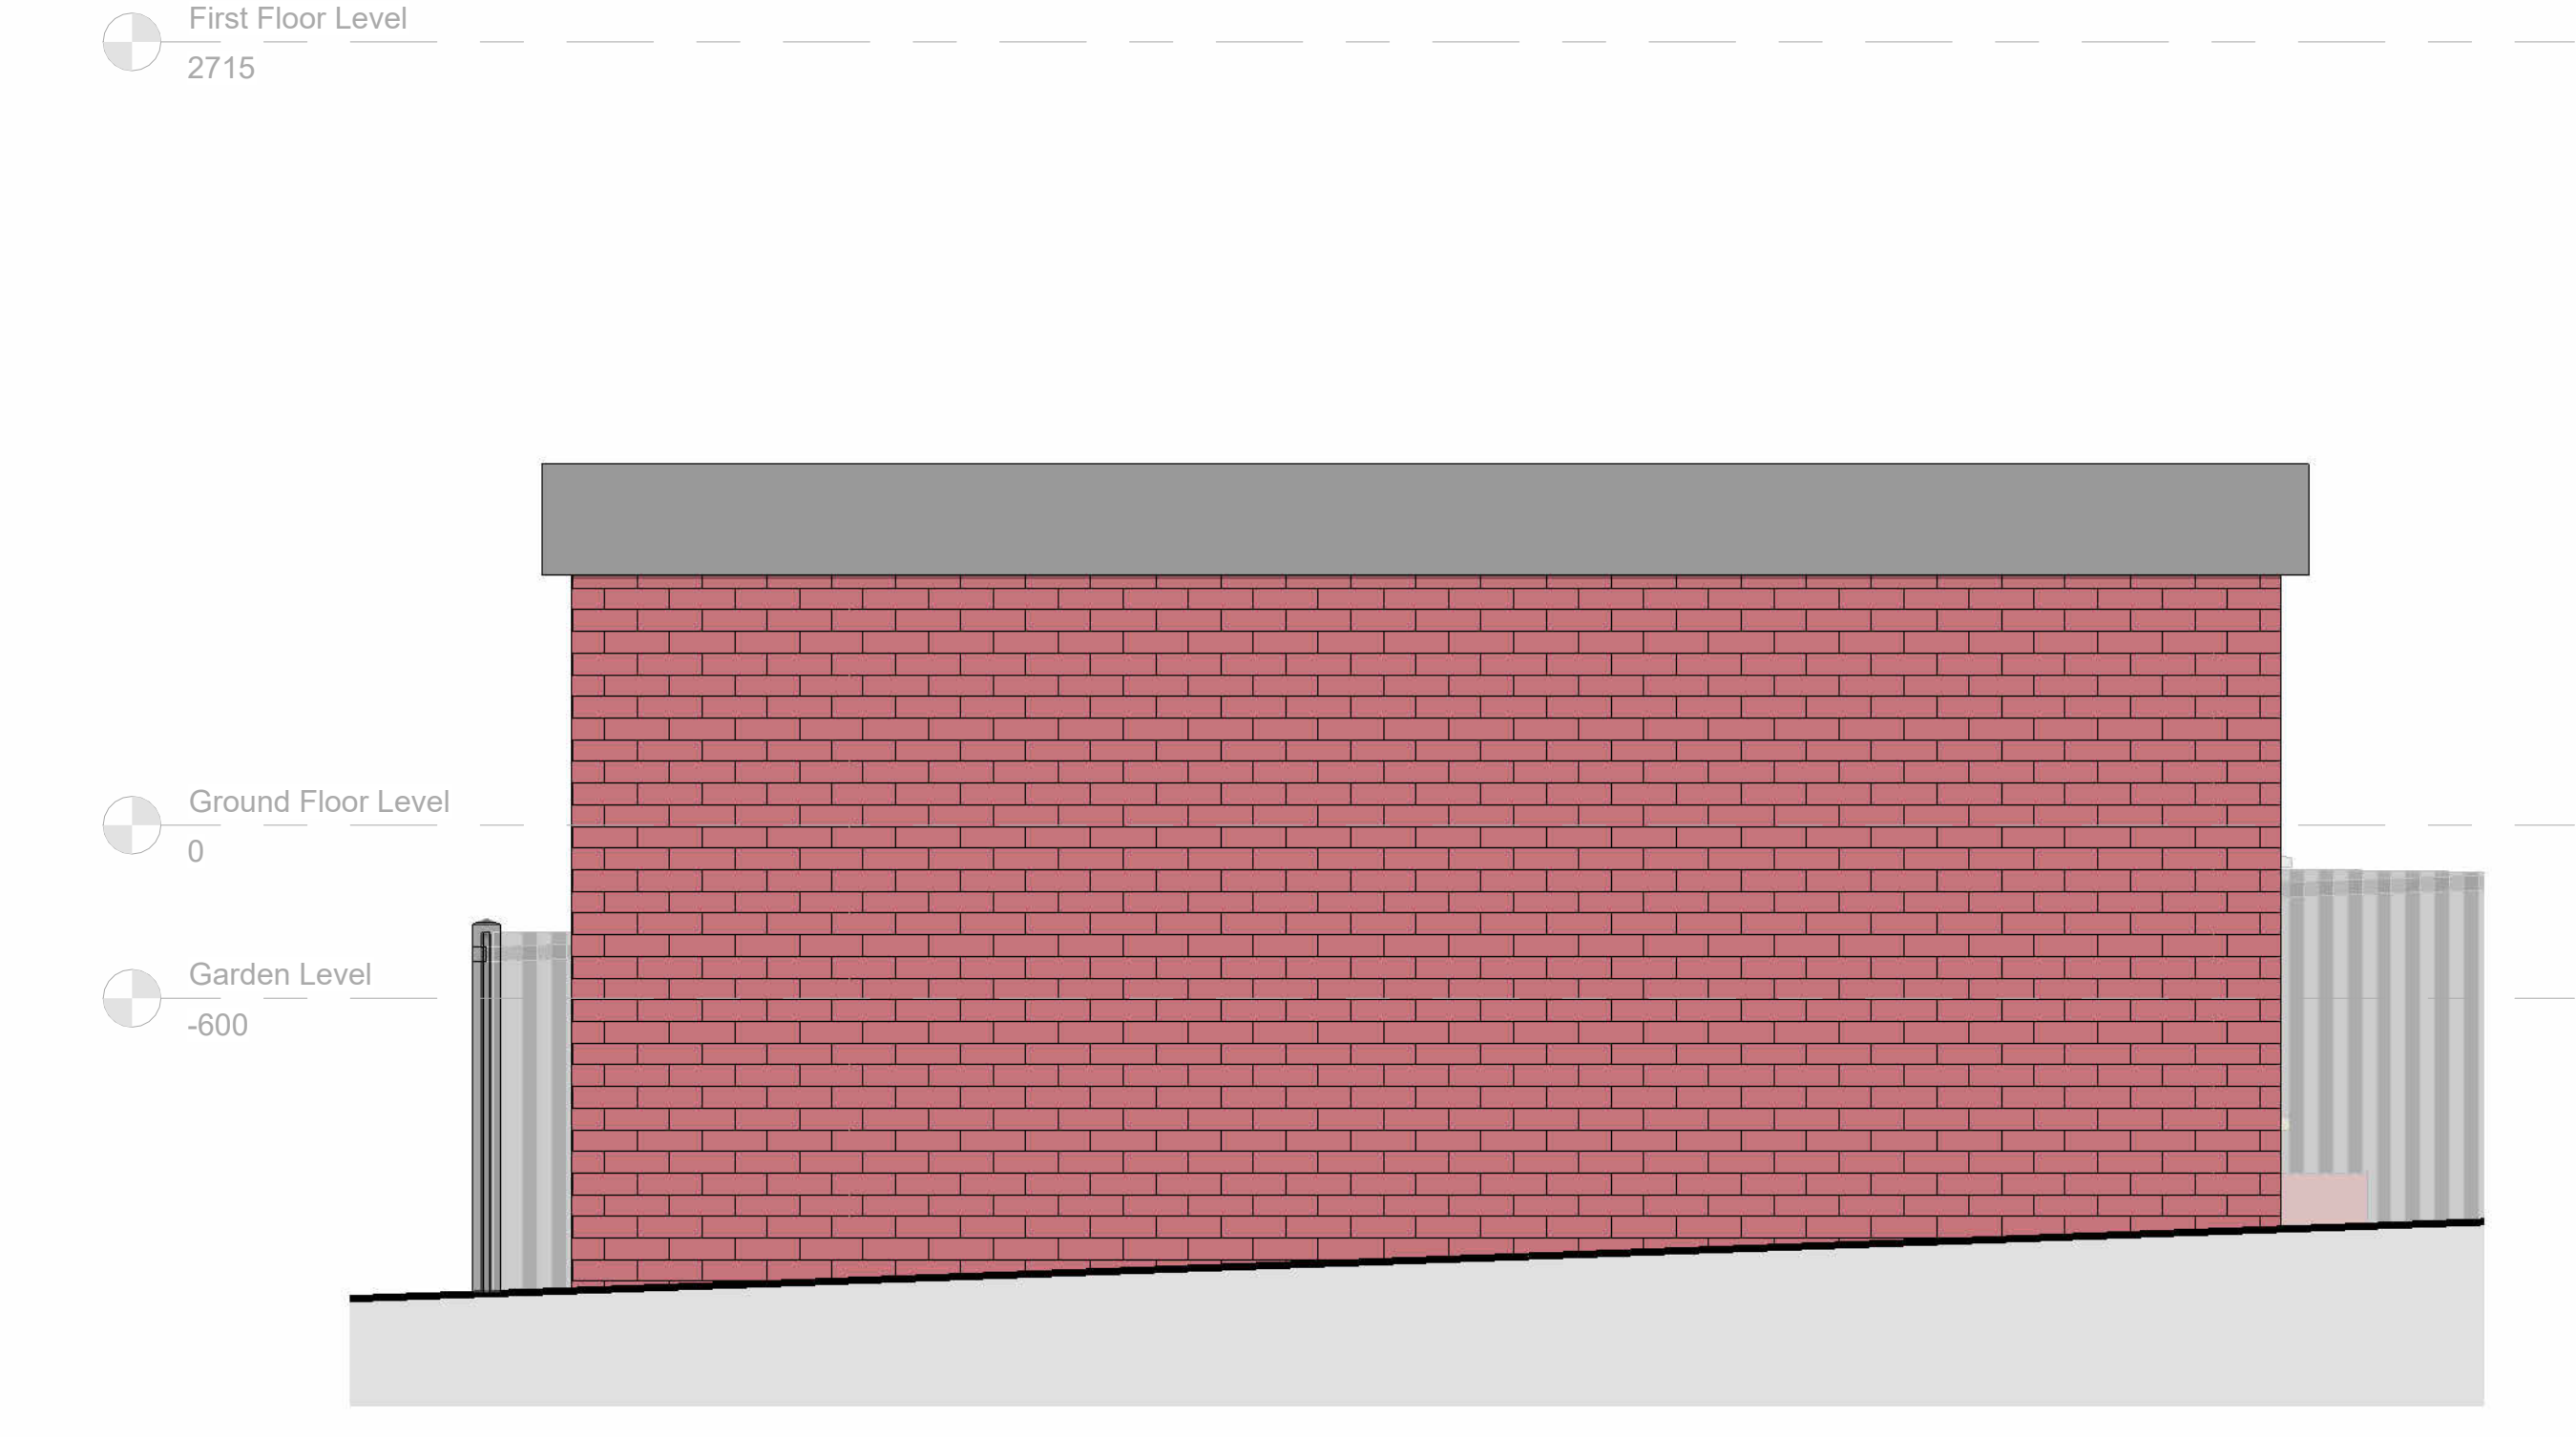

4 Outbuilding LHS Elevation
1 : 25

Note:
"The outbuilding is not intended for anything other than storage and incidental use. Although the outbuilding floor level is under the flooding level, a higher floor level and coincidentally higher roof level would not be possible given the height restrictions of a similar outbuilding in the adjacent site. Therefore floors are to be set as high as is practicable and, so as to align with EA standing advice, the design will now include extra flood resistance and resilience measures like water sealed doors and higher level of wall water-proofing which are considered proportionate to the value of the contents within the outbuilding (which are of negligible value)."

Project : 85 Roseville Road, Hayes UB3 4QZ

Drawing : Outbuilding Elevations

Scale : 1 : 25	Status : Project Status	Rev : 1
Date : 10/16/25	Dwg No : APL-DR-PL-XX-75	

DESIGNLABS LONDON
ARCHITECTURE / INTERIOR / MANAGEMENT / PLANNING
T: 07870661614 / 07888831314
E: info@designlabslondon.com W: www.designlabslondon.com

© THIS DRAWING IS THE COPYRIGHT OF DESIGNLABS LONDON LTD (DLL). It shall not be in any way used or reproduced or construct without their prior written consent. All dimensions are to be checked on site by client or contractor prior to commencing any work. Work only to figured dimensions. Any discrepancies are to be reported to the DLL in writing and DLL shall not take responsibility for site failing to inform discrepancies.