


GENERAL NOTES

All dimensions, levels, sizes, positions and locations of particulars as indicated on drawings are to be verified by the appointed Contractor on site prior to engaging in works. Any discrepancies must be reported to the Architect/Surveyor/Engineer or responsible person/s immediately.

No dimension to be scaled from the drawings for construction purposes unless otherwise indicated. All work is to comply with current Building Regulations, Party Wall etc. Act 1996 would apply and contractor is to assure that no work is commenced until this formally is completed.



PROPOSED SIDE ELEVATION (VIEW FROM NO. 39)
SCALE 1:100

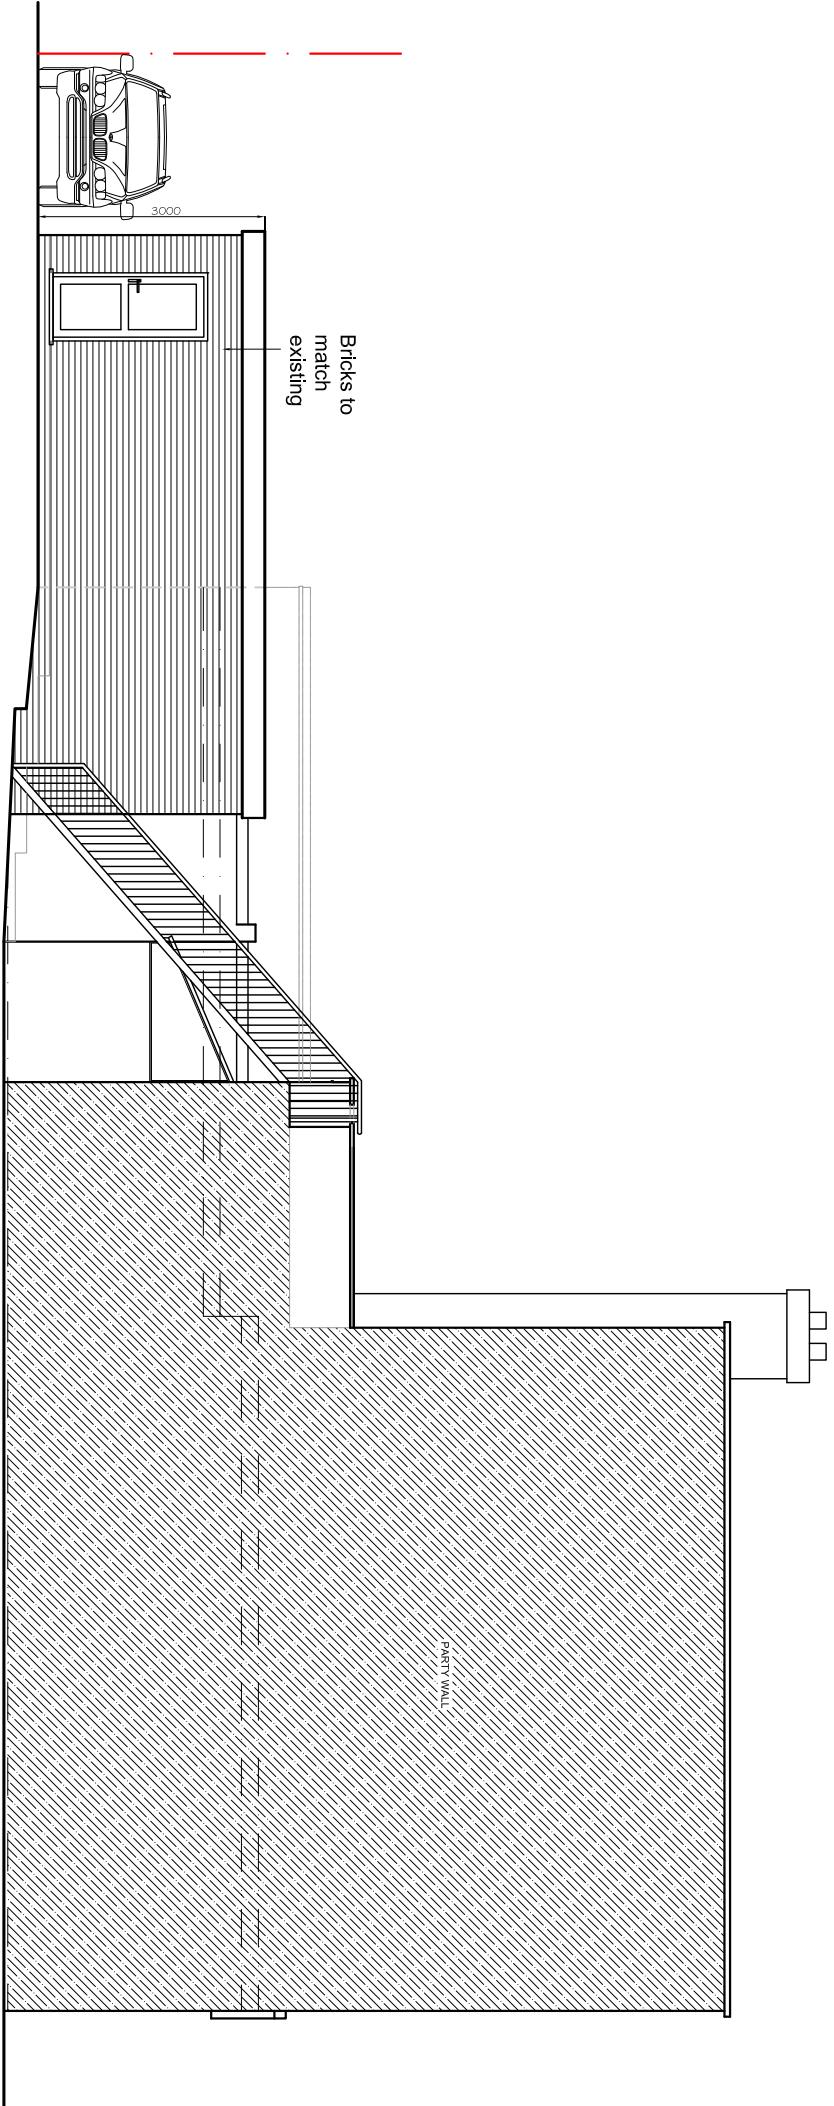

PROPOSED SIDE ELEVATION (VIEW FROM NO. 35)
SCALE 1:100

PLANNING ISSUE

0 1m 2m 3m 4m 5m
Slope: 1:100
Slope: 1:50

REVISION: A
INSTRUCTION: DRAFT
DESCRIPTION: BY: DATE: 25/02/2020

SHAH STUDIO LTD
Architectural and interior design services

33 Lloyd Court
Primer, 1/F
H&S IEF
37 VICTORIA ROAD
RUISLIP
HA4 9AB

Mr. 0044-20765433242
email: shahstudioltd@gmail.com.co.uk
www.shahstudioltd.com.co.uk

DRAWING TITLE		DRAWN BY	
PROPOSED AND PROPOSED GROUND FLOOR PLAN		SD	
DATE	19.01.2020	DRAWN BY	SD
SCALE	1:100	CHECKED BY	SD
DRAWING NO.	SD 1875(P)13-A	REVISION	