

- DRAWINGS NOT TO BE SCALED FOR CONSTRUCTION.
- CONTRACTOR TO CHECK ALL DIMENSIONS BEFORE ORDERING ANY STEEL WORK,
- ALL MATERIALS AND WORKMANSHIP MUST FULLY COMPLY WITH ALL CURRENT BRITISH STANDARDS AND CODES OF PRACTICE.
- ANY DRAWING ERRORS AND OMISSIONS TO BE REPORTED TO NFA ARCHITECTURAL CONSULTANTS.

Client Name
.....

Section
SHOP

Drawing Title
PLANS


EXISTING STRUCTURE
STR. TO BE DEMOLISHED
PROPOSED STRUCTURE

Project Address
37 Victoria Road, Ruislip,
HA4 9AB, England

Stage
ARCHITECTURAL PLANNING

Drawing Status
FOR APPROVAL


0 1 2 4
Drawing No. PLANNING - 001
Revision No.
Scale at A3 1:100
Date 08-04-2025

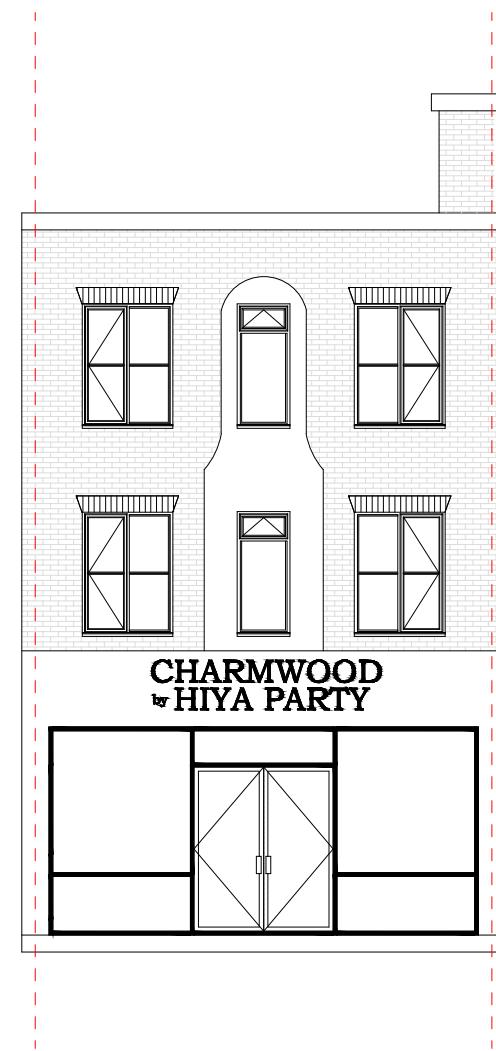

EXISTING FRONT ELEVATION



EXISTING REAR ELEVATION

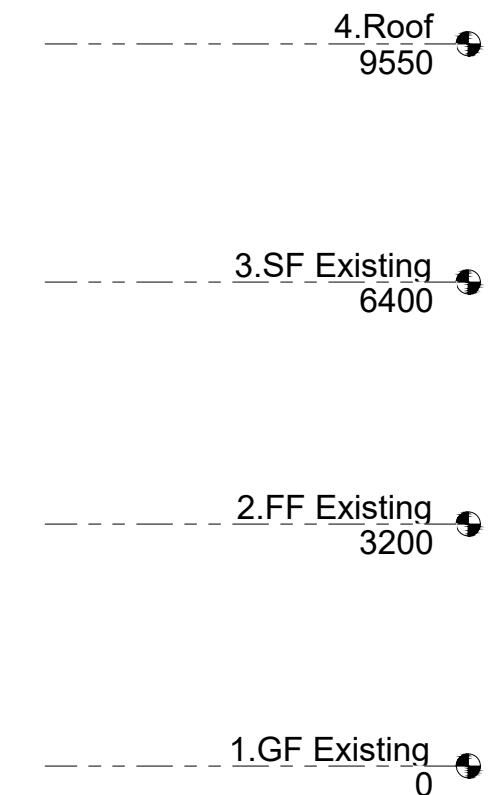

- DRAWINGS NOT TO BE SCALED FOR CONSTRUCTION.
 - CONTRACTOR TO CHECK ALL DIMENSIONS BEFORE ORDERING ANY STEEL WORK,
 - ALL MATERIALS AND WORKMANSHIP MUST FULLY COMPLY WITH ALL CURRENT BRITISH STANDARDS AND CODES OF PRACTICE.
 - ANY DRAWING ERRORS AND OMISSIONS TO BE REPORTED TO NFA ARCHITECTURAL CONSULTANTS.

Client Name

.....

Section

SHOP

Drawing Title

ELEVATIONS

EXISTING STRUCTURE

Project Address
37 Victoria Road, Ruislip,
HA4 9AB, England

Stage
ARCHITECTURAL PLANNING

Drawing Status
FOR APPROVAL

STR. TO BE DEMOLISHED

PROPOSED STRUCTURE


0 1 2 4

Drawing No. PLANNING - 002


Revision No.

Scale at A3 1:100


Date 08-04-2025

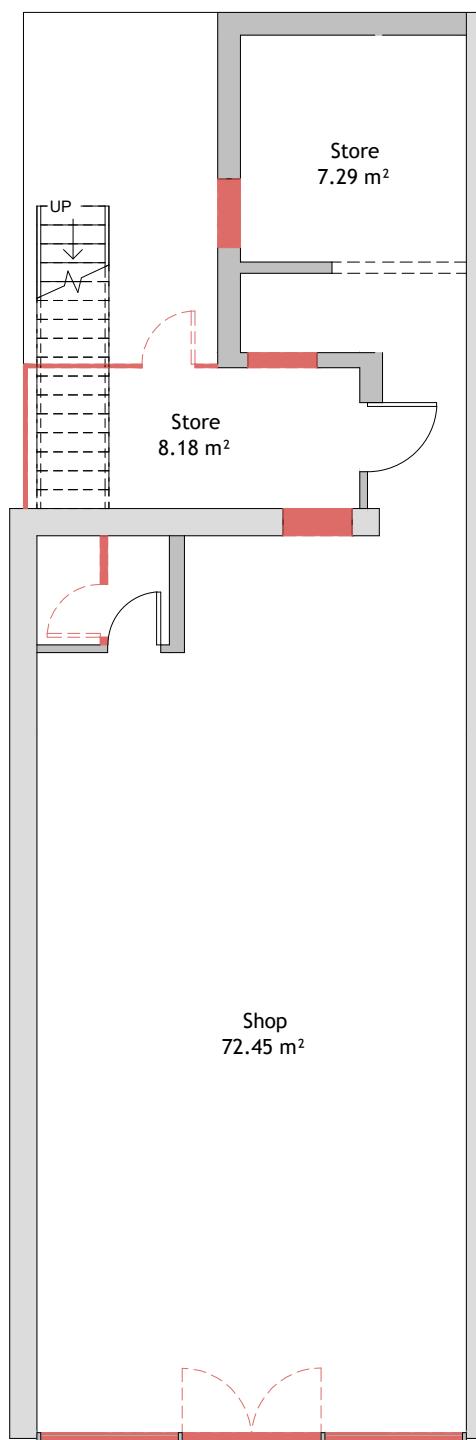

DEMO FLOOR PLAN

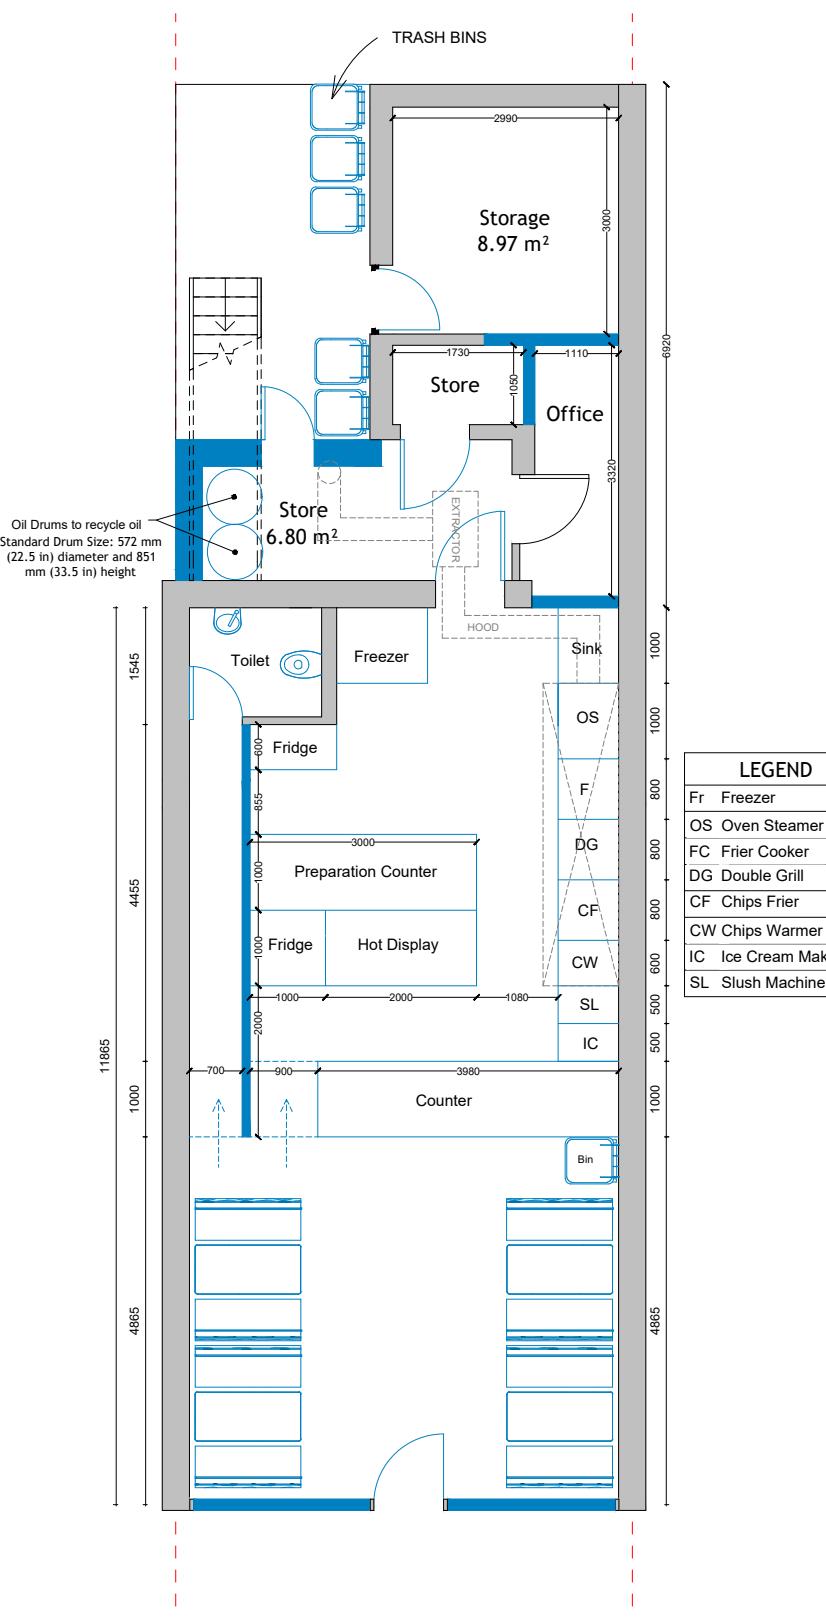

PROPOSED FLOOR PLAN

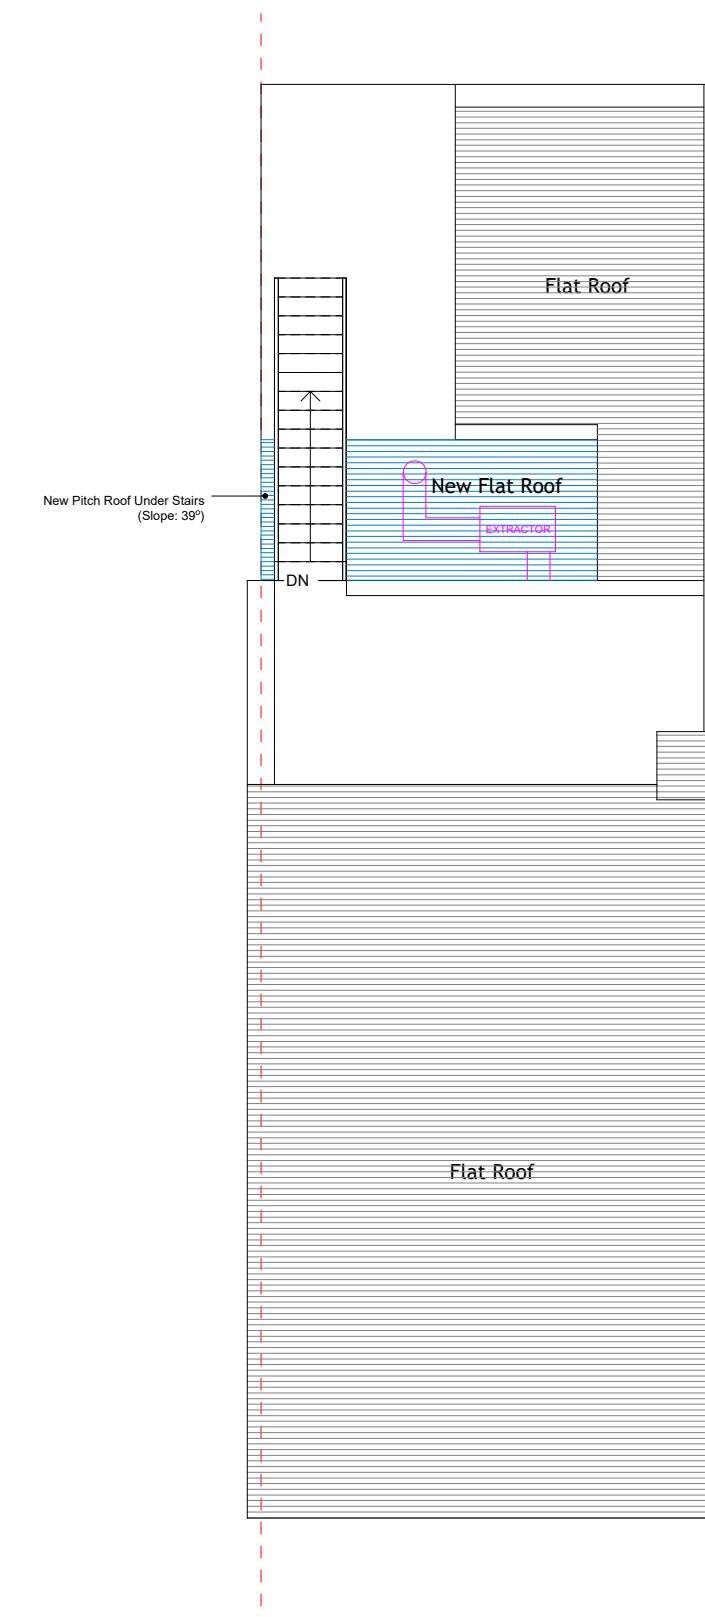

PROPOSED ROOF

- DRAWINGS NOT TO BE SCALED FOR CONSTRUCTION.
- CONTRACTOR TO CHECK ALL DIMENSIONS BEFORE ORDERING ANY STEEL WORK,
- ALL MATERIALS AND WORKMANSHIP MUST FULLY COMPLY WITH ALL CURRENT BRITISH STANDARDS AND CODES OF PRACTICE.
- ANY DRAWING ERRORS AND OMISSIONS TO BE REPORTED TO NFA ARCHITECTURAL CONSULTANTS.

Client Name
.....

Section
SHOP

Drawing Title
FLOOR PLANS


EXISTING STRUCTURE
STR. TO BE DEMOLISHED
PROPOSED STRUCTURE

Project Address
37 Victoria Road, Ruislip,
HA4 9AB, England


Stage
ARCHITECTURAL PLANNING

Drawing Status
FOR APPROVAL


0 1 2 4
Drawing No. PLANNING - 003
Revision No.
Scale at A3 1:100
Date 08-04-2025

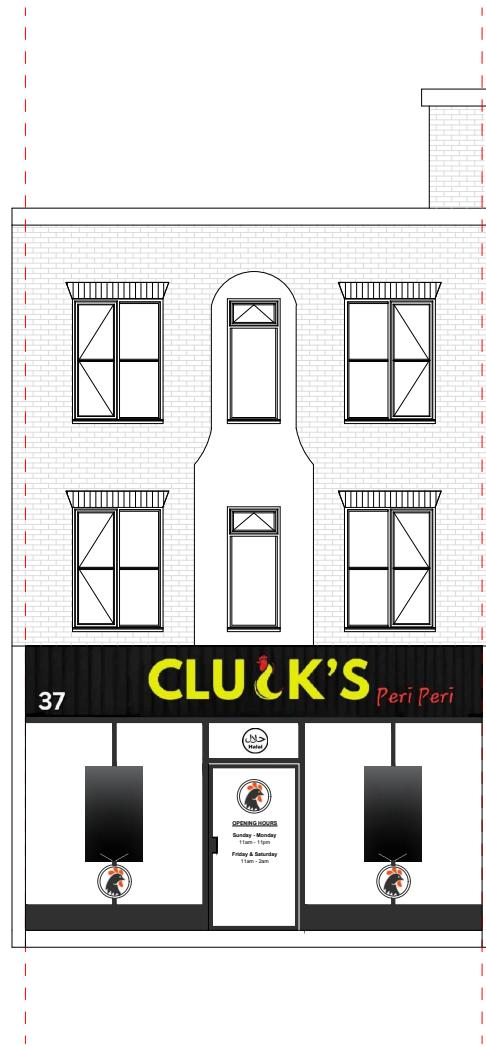

PROPOSED FRONT
ELEVATION

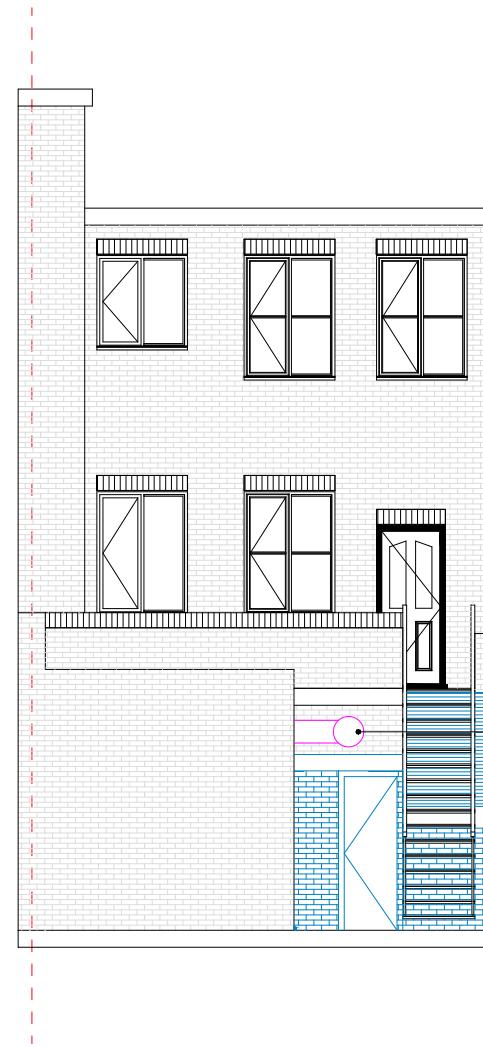

PROPOSED REAR
ELEVATION

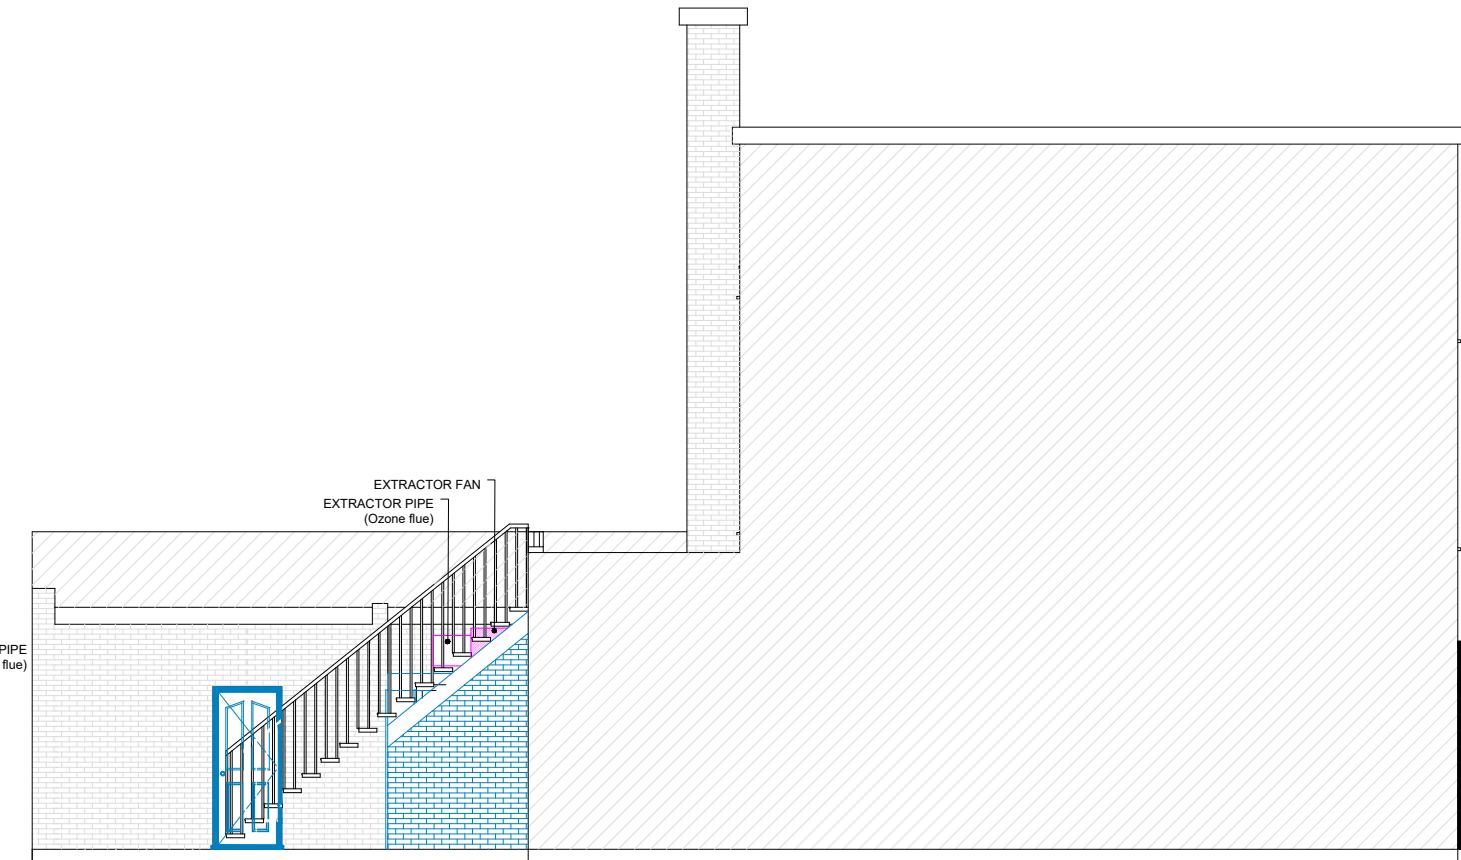


PROPOSED LEFT
ELEVATION


- DRAWINGS NOT TO BE SCALED FOR CONSTRUCTION.
- CONTRACTOR TO CHECK ALL DIMENSIONS BEFORE
ORDERING ANY STEEL WORK,
- ALL MATERIALS AND WORKMANSHIP MUST FULLY
COMPLY WITH ALL CURRENT BRITISH STANDARDS AND
CODES OF PRACTICE.
- ANY DRAWING ERRORS AND OMISSIONS TO BE
REPORTED TO NFA ARCHITECTURAL CONSULTANTS.

| Client Name | Section | Drawing Title | 0 1 2 4 |
|--|------------------------|----------------|----------------------------|
| | SHOP | ELEVATIONS | Drawing No. PLANNING - 004 |
| Project Address | Stage | Drawing Status | Revision No. |
| 37 Victoria Road, Ruislip, HA4 9AB, England | ARCHITECTURAL PLANNING | FOR APPROVAL | Scale at A3 1:100 |
| | | | Date 08-04-2025 |

■ EXISTING STRUCTURE
■ STR. TO BE DEMOLISHED
■ PROPOSED STRUCTURE

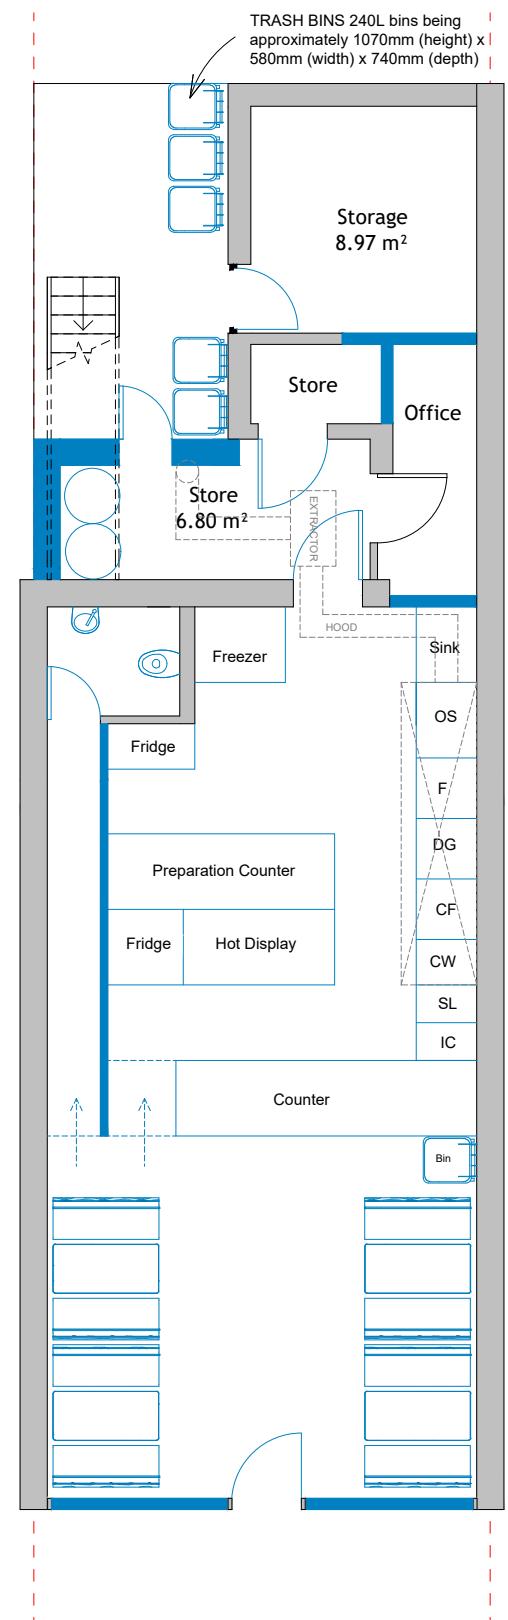

TRASH BIN PLAN - GF

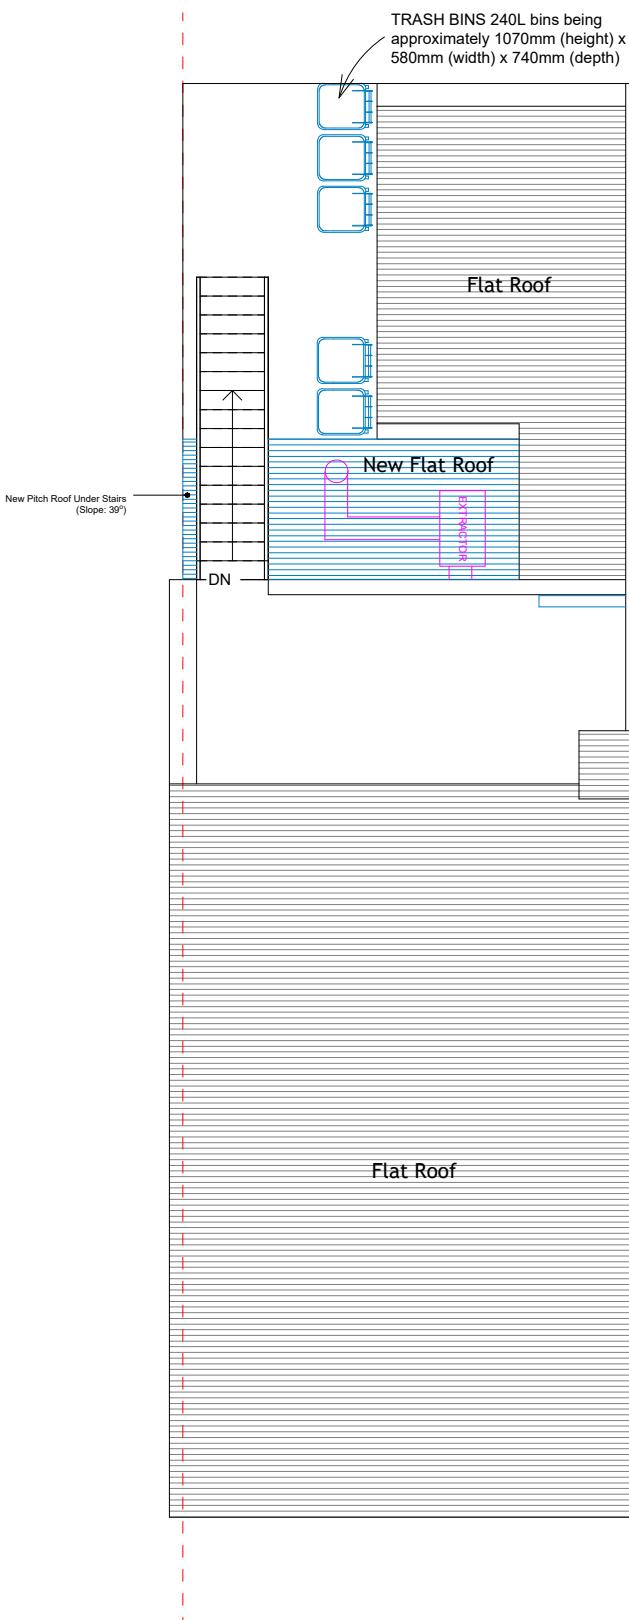

TRASH BIN PLAN - ROOF

- DRAWINGS NOT TO BE SCALED FOR CONSTRUCTION.
 - CONTRACTOR TO CHECK ALL DIMENSIONS BEFORE ORDERING ANY STEEL WORK,
 - ALL MATERIALS AND WORKMANSHIP MUST FULLY COMPLY WITH ALL CURRENT BRITISH STANDARDS AND CODES OF PRACTICE.
 - ANY DRAWING ERRORS AND OMISSIONS TO BE REPORTED TO NFA ARCHITECTURAL CONSULTANTS.

Client Name
.....

Section
SHOP

Drawing Title
ELEVATIONS

EXISTING STRUCTURE
STR. TO BE DEMOLISHED
PROPOSED STRUCTURE

Project Address
37 Victoria Road, Ruislip,
HA4 9AB, England

Stage
ARCHITECTURAL PLANNING

Drawing Status
FOR APPROVAL

0 1 2 4
Drawing No. PLANNING - 005
Revision No.
Scale at A3 1:100
Date 08-04-2025