


VISUAL SCALE 1:50 @ A3

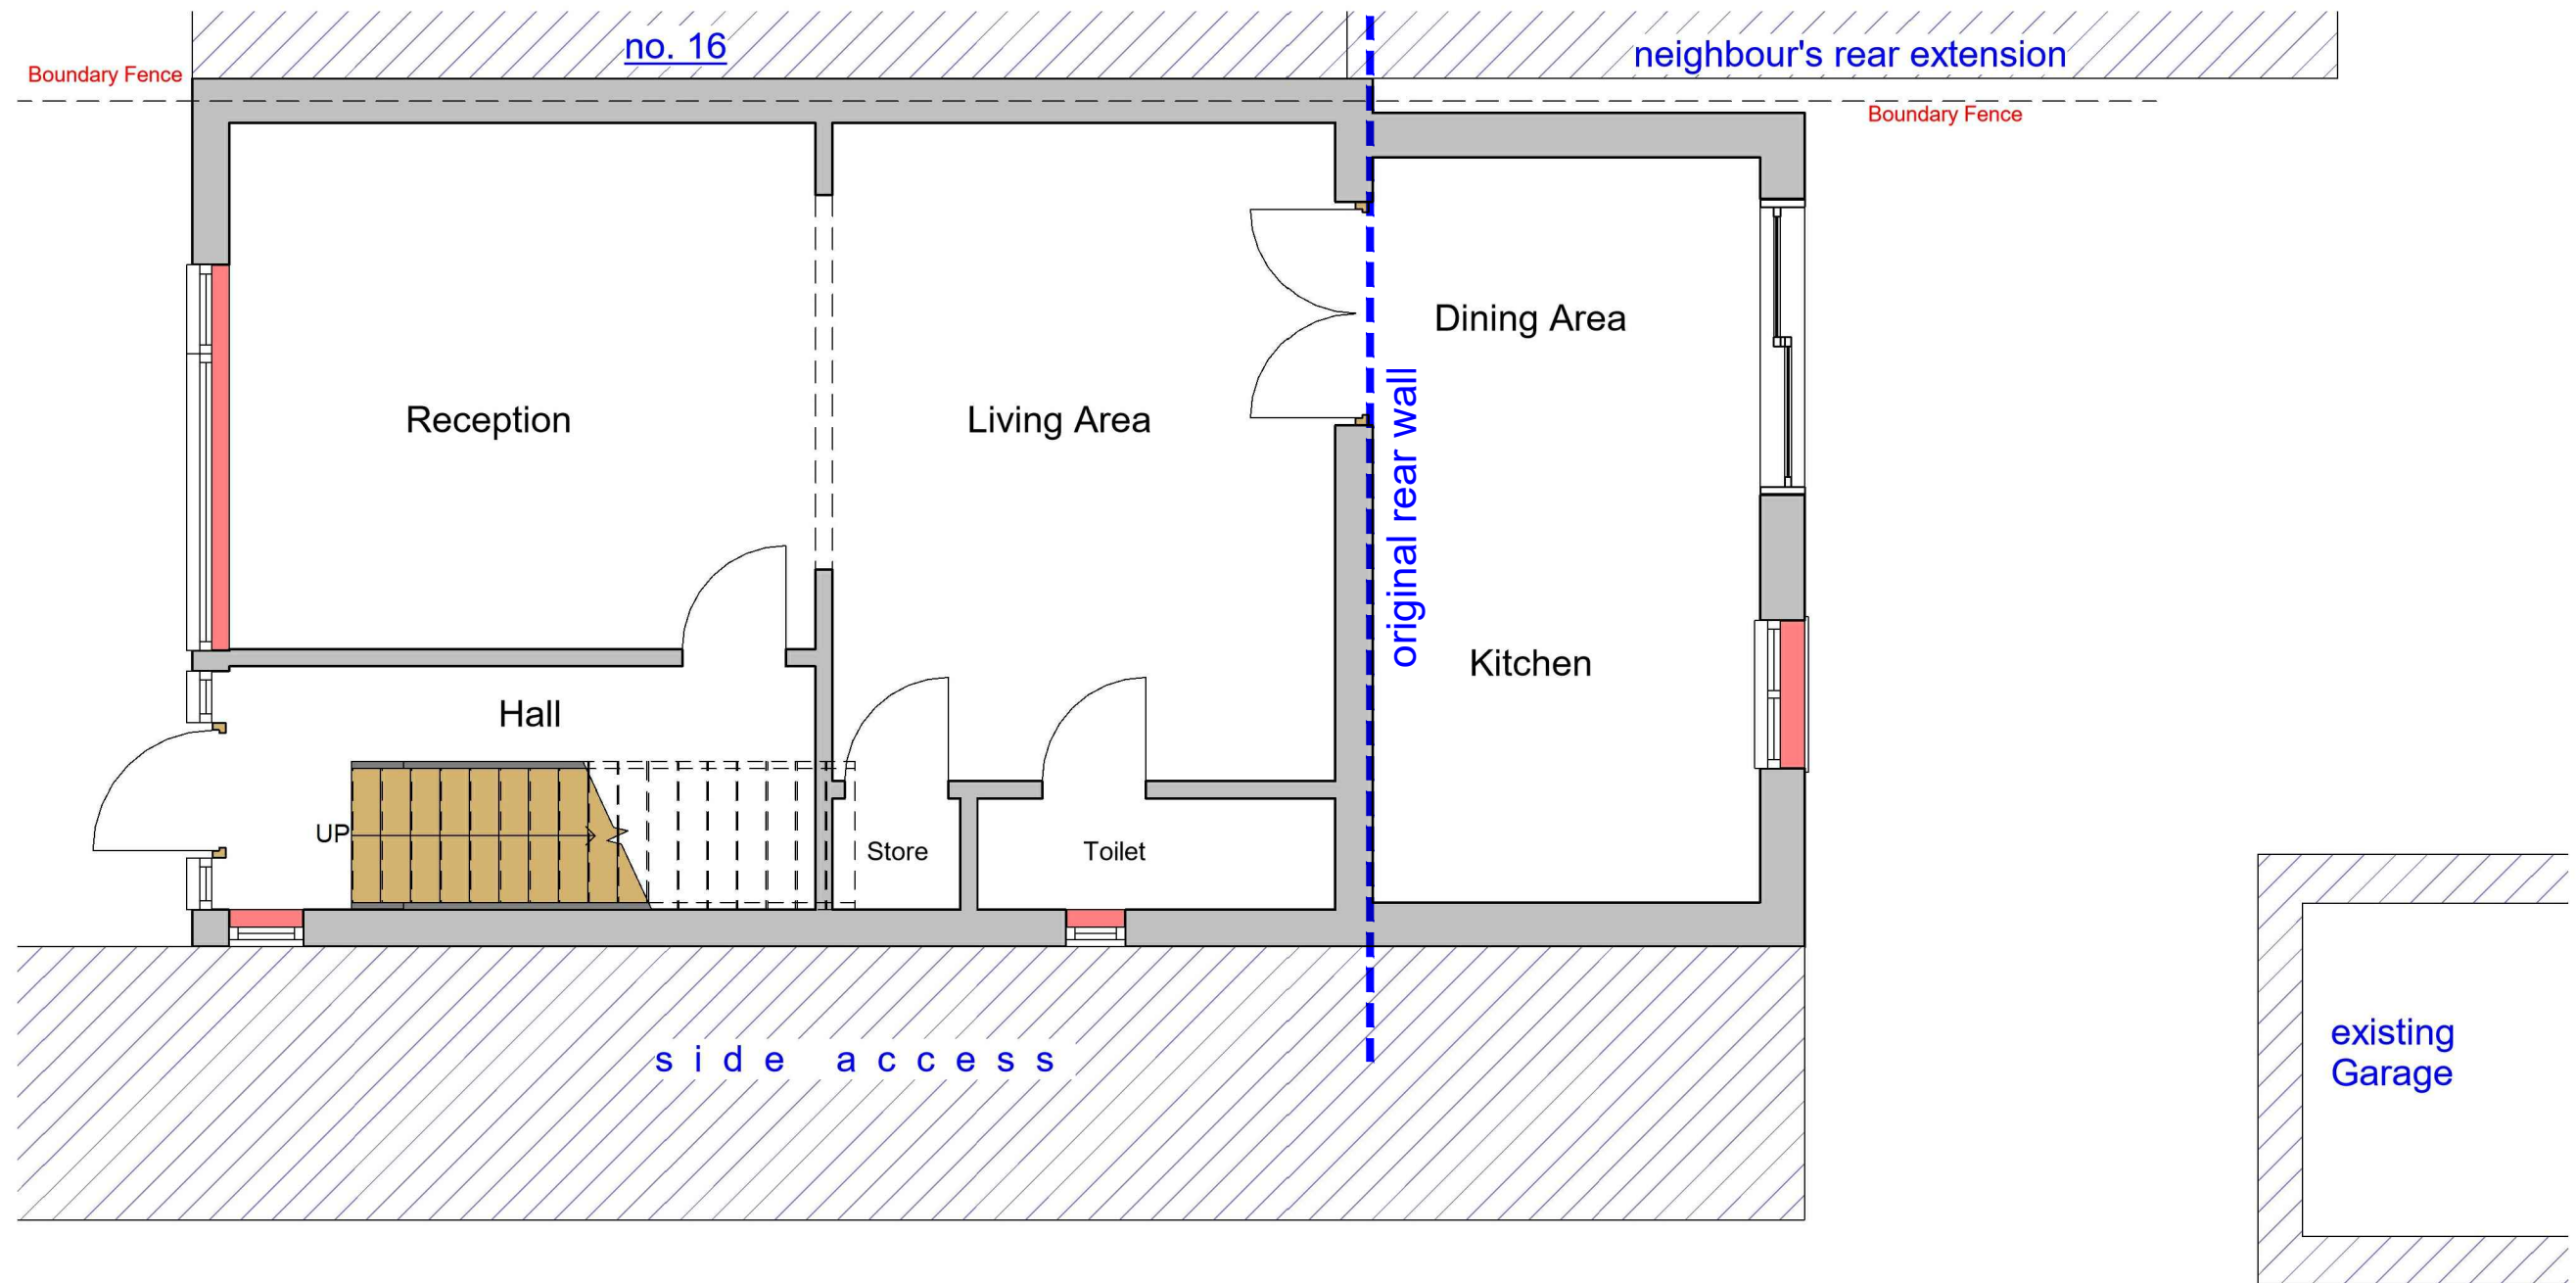

1 Existing Ground Floor
1 : 50

GENERAL NOTES:

1. DO NOT SCALE FROM THE DRAWINGS
2. ALL DIMENSIONS ARE IN MILLIMETER.
3. VERIFY ALL DIMENSIONS AND CONDITIONS BEFORE BUILDING OR STARTING CONSTRUCTION.
4. NOTIFY THE DESIGNER IMMEDIATELY OF ANY DISCREPANCY OR VARIATION.
5. ALL WORK TO COMPLY WITH CURRENT BUILDING REGULATIONS AND CODES OF PRACTICE.



Art @ Rooshika

NISARG@HOTMAIL.COM

+44 - 7951491310

PROJECT

14 Raynton Drive Hayes UB4 8BD

SHEET

Existing Ground Floor Plan

CLIENT

Mr Subramaniyam Gunaseelan

Date

Issue Date

Drawn by

Author

Checked by

Checker

Project number

Project Number

DRWAING NUMBER


A101

Scale (@ A3)


REV



1 Existing Front_Elevation
1 : 100

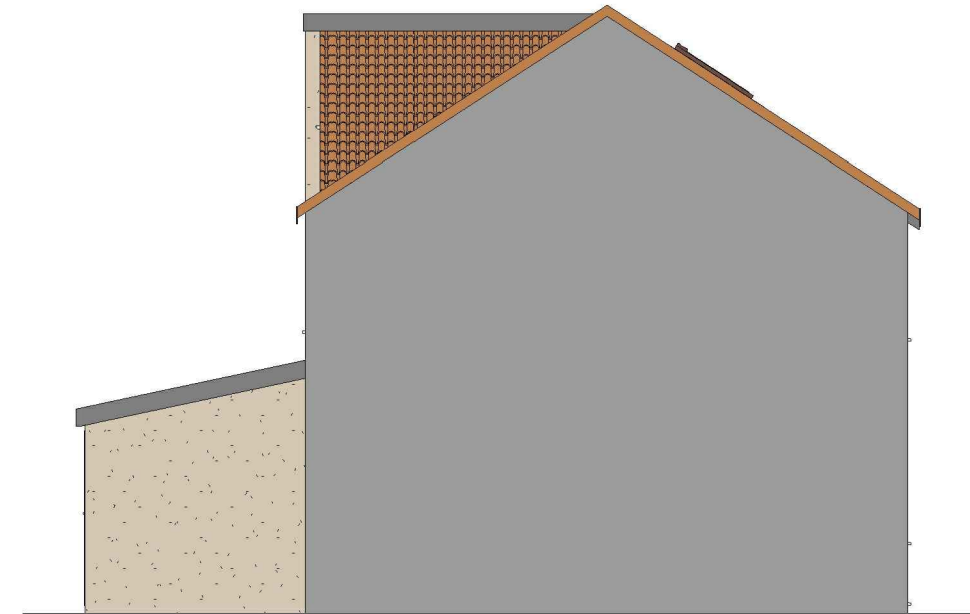


2 Existing Side 01_Elevation
1 : 100

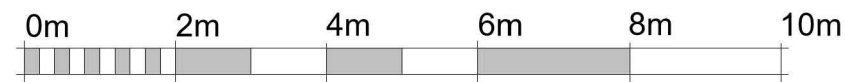

VISUAL SCALE 1:100 @ A3



3 Existing Rear_Elevation
1 : 100

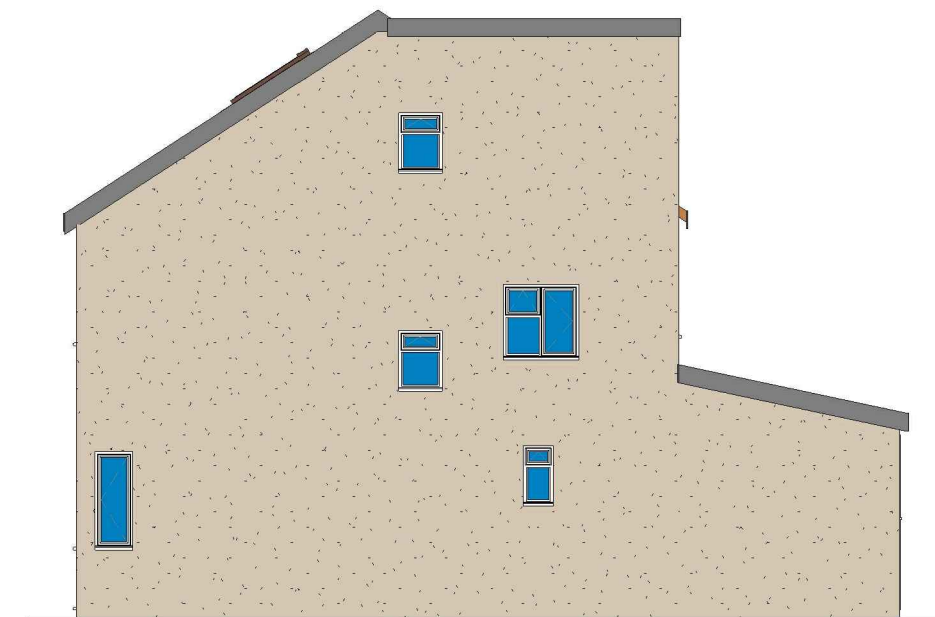

4 Existing Side 02_Elevation
1 : 100

GENERAL NOTES:

- DO NOT SCALE FROM THE DRAWINGS
- ALL DIMENSIONS ARE IN MILLIMETER.
- VERIFY ALL DIMENSIONS AND CONDITIONS BEFORE BUILDING OR STARTING CONSTRUCTION.
- NOTIFY THE DESIGNER IMMEDIATELY OF ANY DISCREPANCY OR VARIATION.
- ALL WORK TO COMPLY WITH CURRENT BUILDING REGULATIONS AND CODES OF PRACTICE.



Art @ Rooshika

NISARG@HOTMAIL.COM


+44 - 7951491310

PROJECT
14 Raynton Drive Hayes UB4 8BD

SHEET
Existing Elevations

CLIENT
Mr Subramaniyam Gunaseelan

Date	Project number	Scale (@ A3)
Issue Date	Project Number	
Drawn by	DRWAING NUMBER	REV
Author		
Checked by	A102	
Checker		

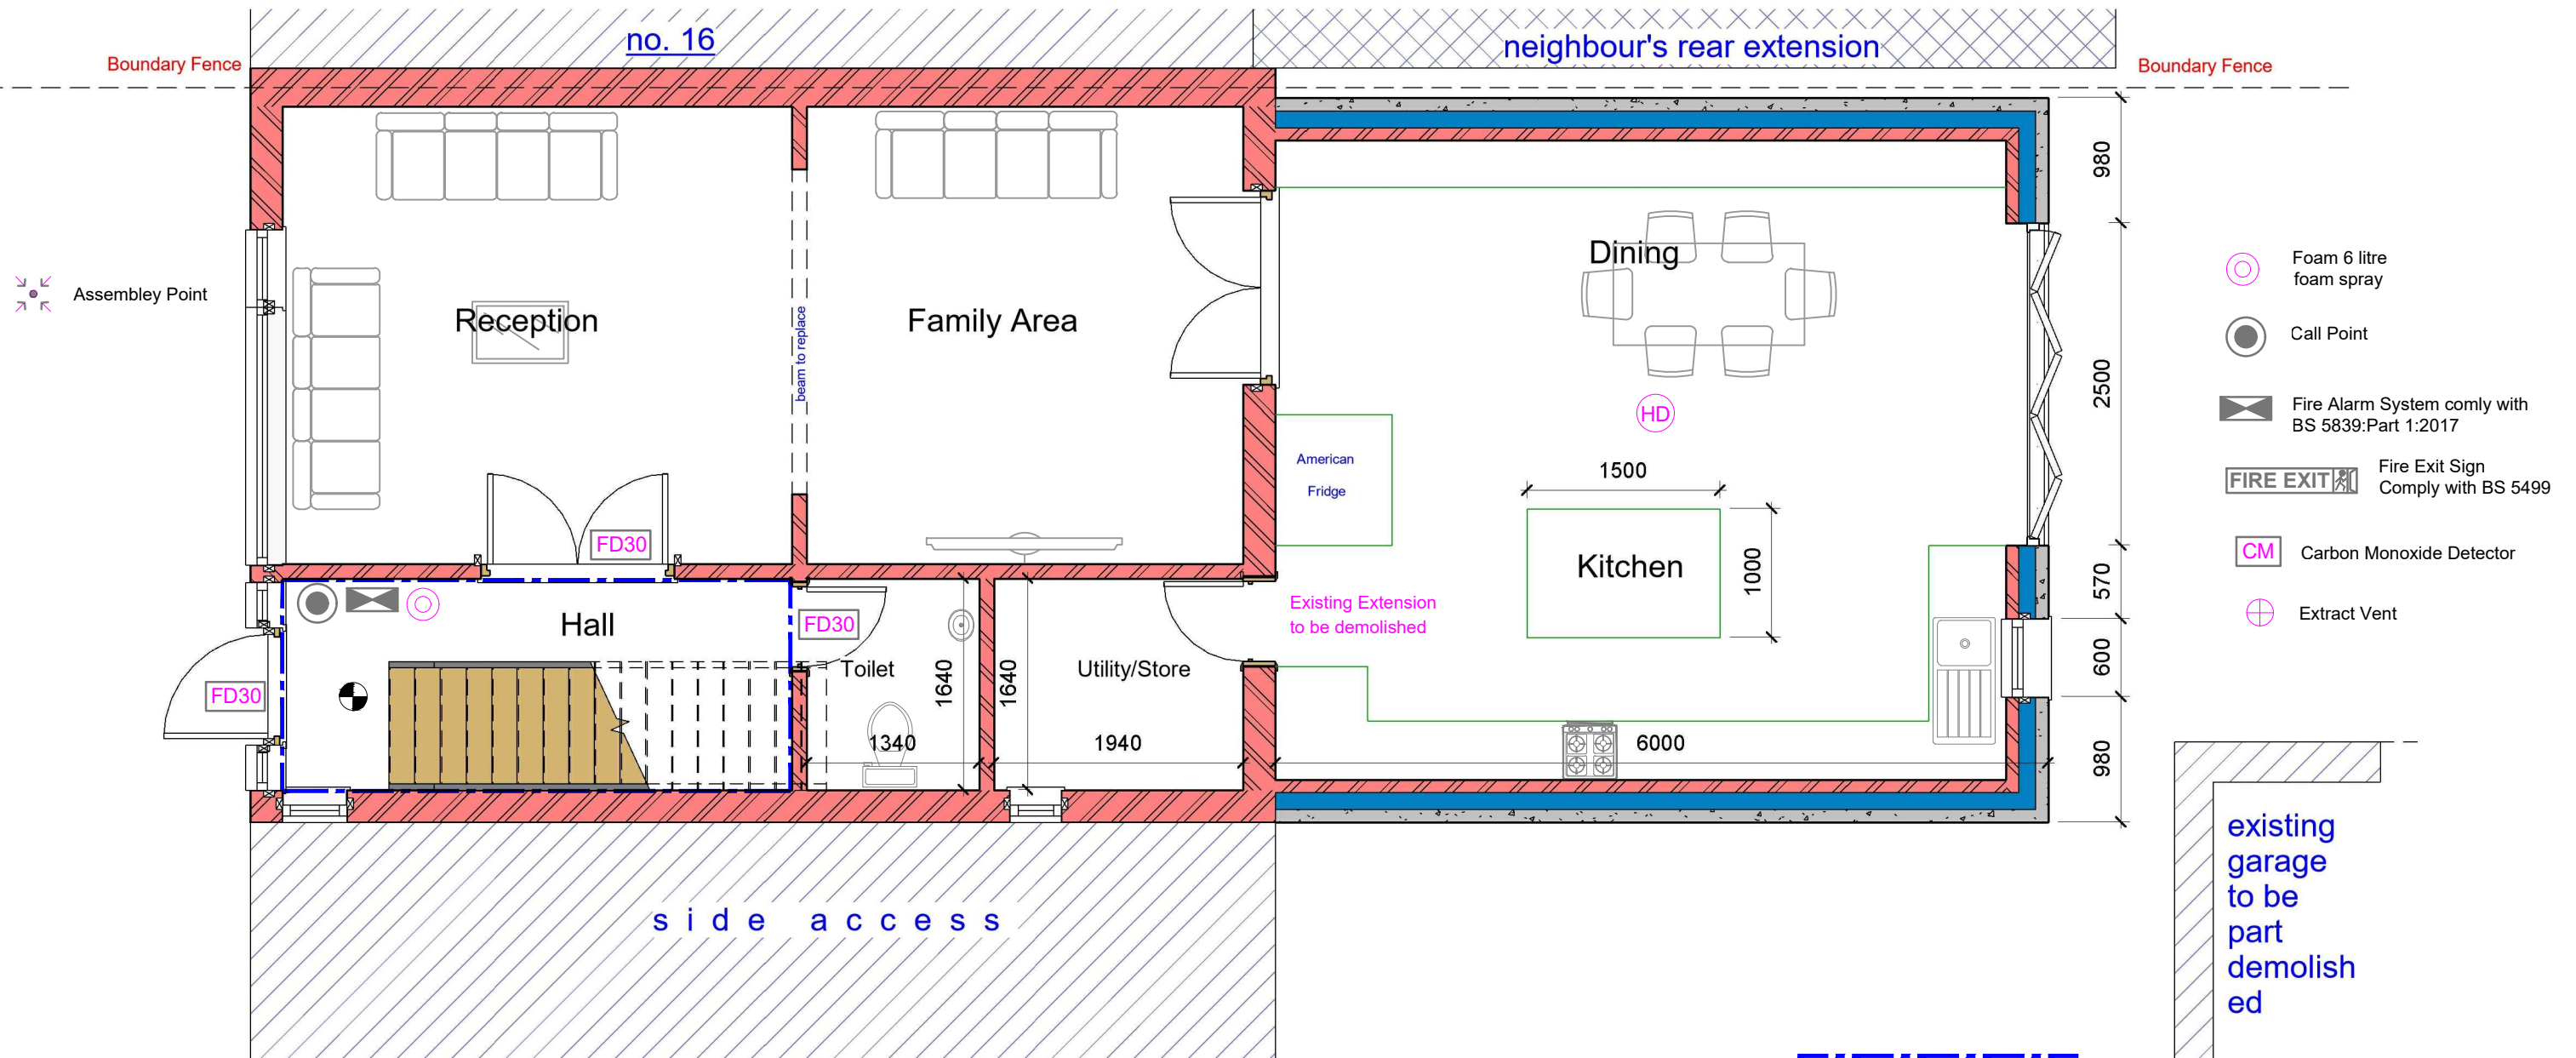

1 Proposed Ground Floor

1 : 50

GENERAL NOTES:


- DO NOT SCALE FROM THE DRAWINGS
- ALL DIMENSIONS ARE IN MILLIMETER.
- VERIFY ALL DIMENSIONS AND CONDITIONS BEFORE BUILDING OR STARTING CONSTRUCTION.
- NOTIFY THE DESIGNER IMMEDIATELY OF ANY DISCREPANCY OR VARIATION.
- ALL WORK TO COMPLY WITH CURRENT BUILDING REGULATIONS AND CODES OF PRACTICE.

Art @ Rooshika

NISARG@HOTMAIL.COM

+44 - 7951491310

PROJECT		CLIENT		
14 Raynton Drive Hayes UB4 8BD		Mr Subramaniyam Gunaseelan		
SHEET	Proposed Ground Floor	Date	Project number	Scale (@ A3)
		Issue Date	Project Number	
		Drawn by	DRWAING NUMBER	REV
		Author	A103	
Checked by				
		Checker		

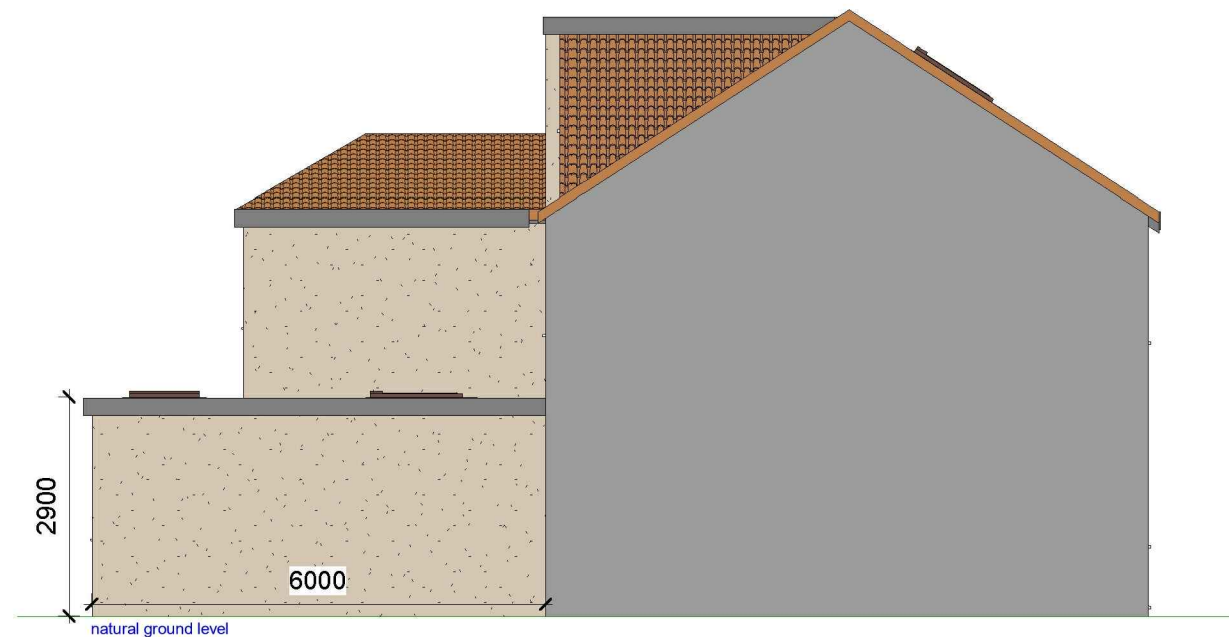


1 Proposed Side 01_Elevation
1 : 100



2 Proposed Front_Elevation
1 : 100


ALL PROPOSED MATERIALS/FINISHED TO MATCH WITH EXISTING.

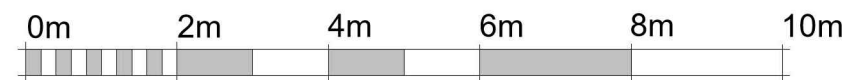

VISUAL SCALE 1:100 @ A3



3 Proposed Rear_Elevation
1 : 100

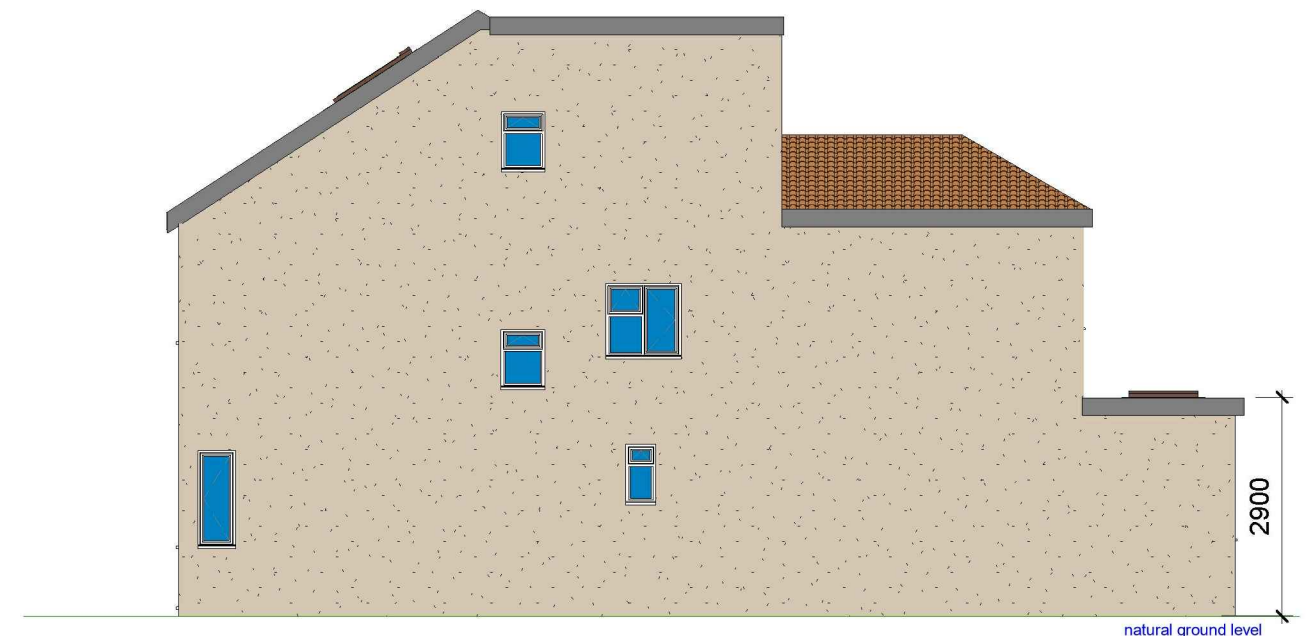

4 Proposed Side 02_Elevation
1 : 100

GENERAL NOTES:

- DO NOT SCALE FROM THE DRAWINGS
- ALL DIMENSIONS ARE IN MILLIMETER.
- VERIFY ALL DIMENSIONS AND CONDITIONS BEFORE BUILDING OR STARTING CONSTRUCTION.
- NOTIFY THE DESIGNER IMMEDIATELY OF ANY DISCREPANCY OR VARIATION.
- ALL WORK TO COMPLY WITH CURRENT BUILDING REGULATIONS AND CODES OF PRACTICE.






Art @ Rooshika

NISARG@HOTMAIL.COM


+44 - 7951491310

PROJECT		CLIENT			
14 Raynton Drive Hayes UB4 8BD		Mr Subramaniyam Gunaseelan			
SHEET	Proposed Elevations	Date	Project number	Scale (@ A3)	
		Issue Date	Project Number		
		Drawn by	DRWAING NUMBER		REV
		Author	A104		
		Checked by			
		Checker			

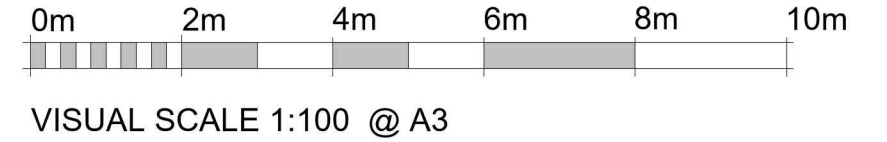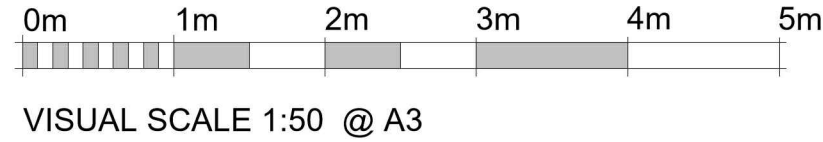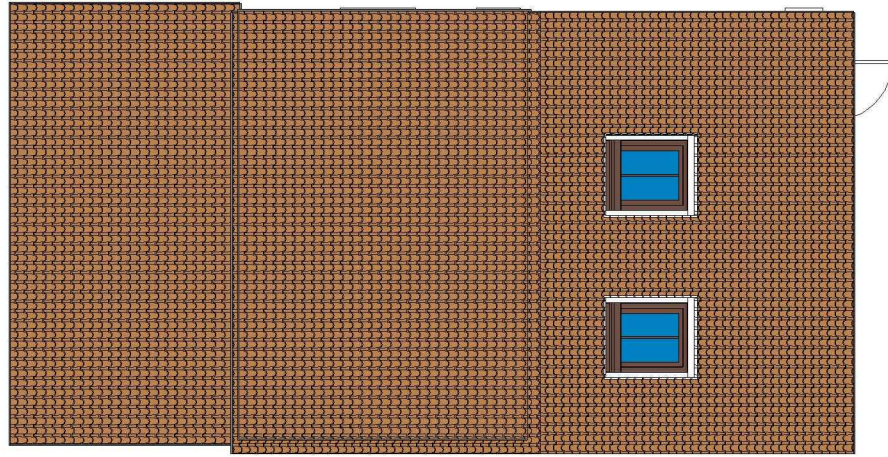

1 Existing Roof

1 : 100

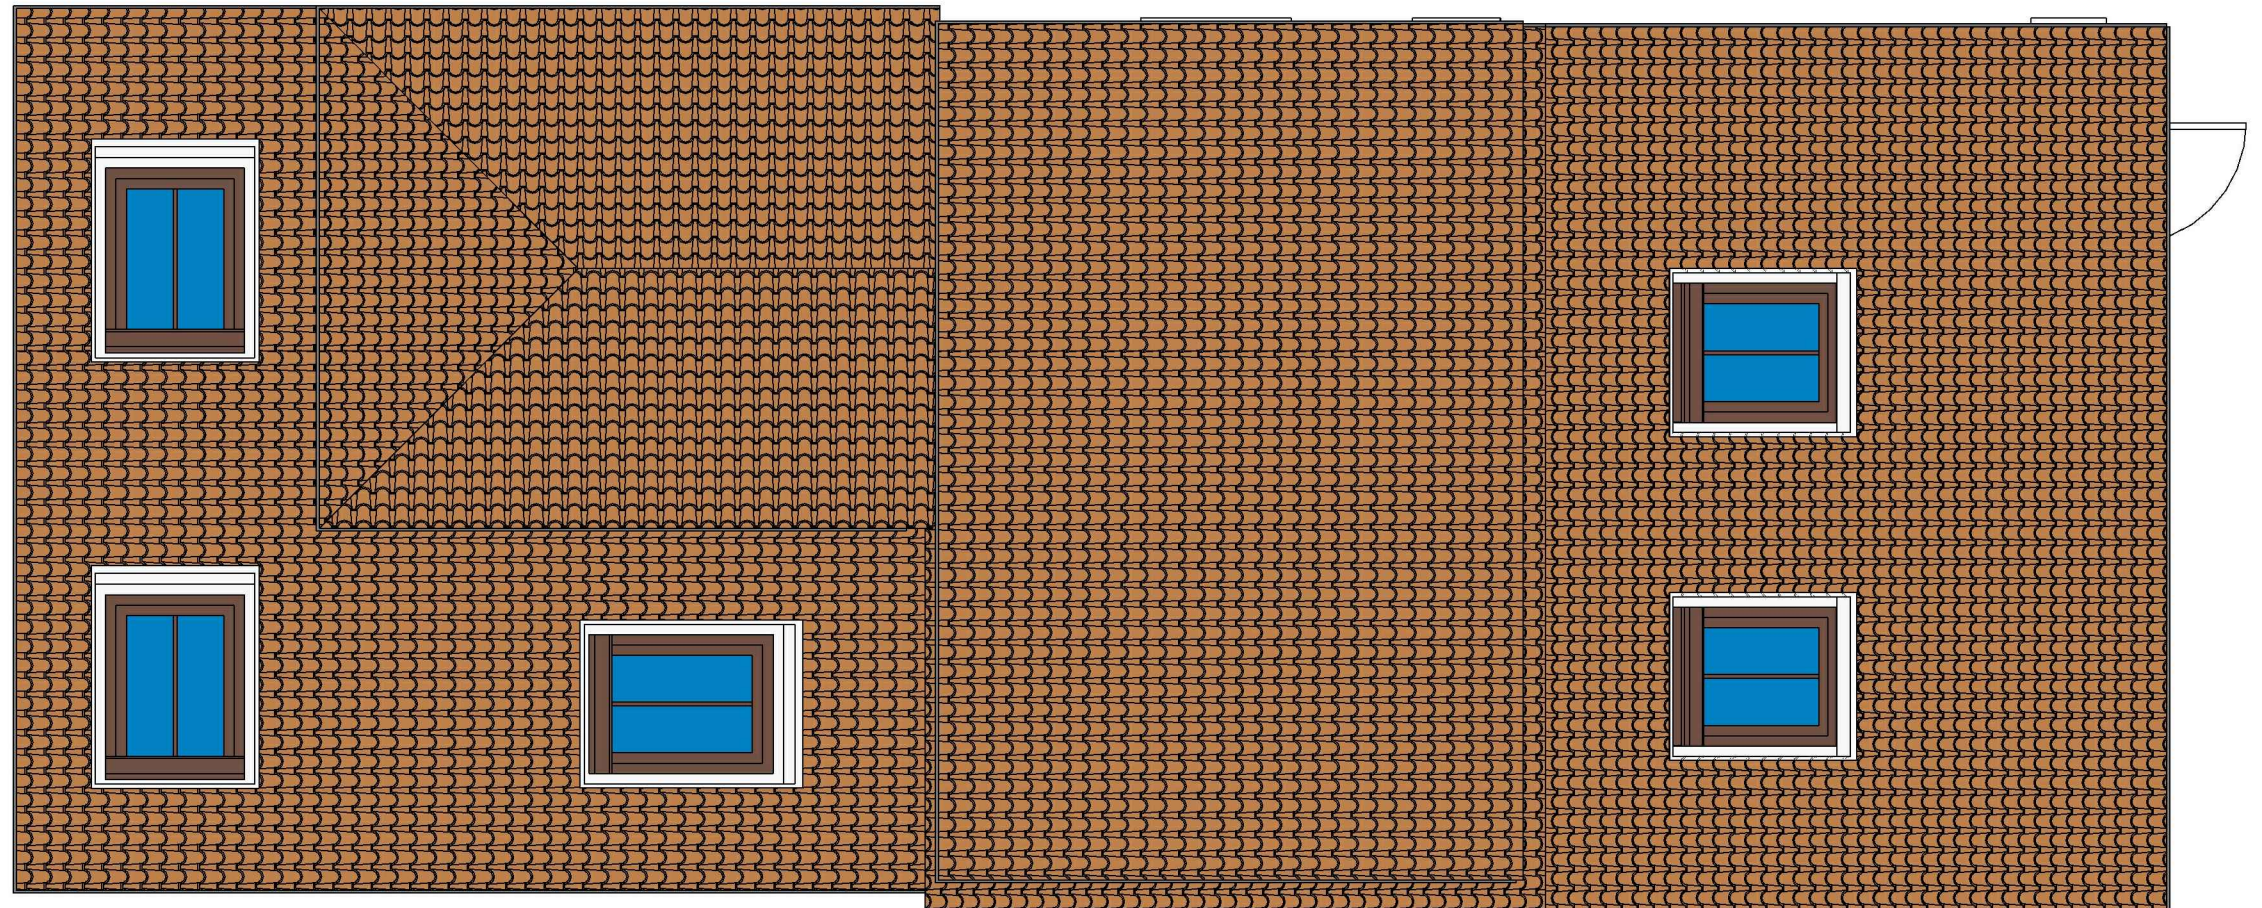

2 Proposed Roof

1 : 50

GENERAL NOTES:

- DO NOT SCALE FROM THE DRAWINGS
- ALL DIMENSIONS ARE IN MILLIMETER.
- VERIFY ALL DIMENSIONS AND CONDITIONS BEFORE BUILDING OR STARTING CONSTRUCTION.
- NOTIFY THE DESIGNER IMMEDIATELY OF ANY DISCREPANCY OR VARIATION.
- ALL WORK TO COMPLY WITH CURRENT BUILDING REGULATIONS AND CODES OF PRACTICE.



Art @ Rooshika

NISARG@HOTMAIL.COM

+44 - 7951491310

PROJECT

14 Raynton Drive Hayes UB4 8BD


SHEET

Existing & Proposed Roof Plan


CLIENT

Mr Subramaniyam Gunaseelan

Date	Project number	Scale (@ A3)
Issue Date	Project Number	
Drawn by	DRWAING NUMBER	REV
Author		
Checked by	A105	
Checker		

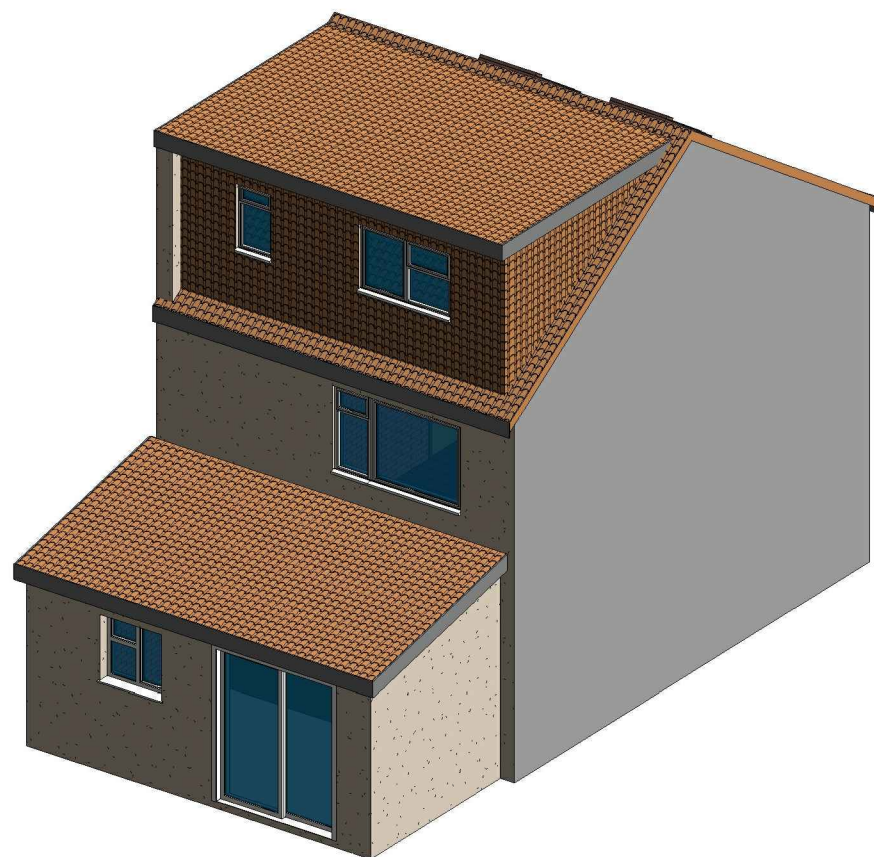

1 3D View 01 Existing

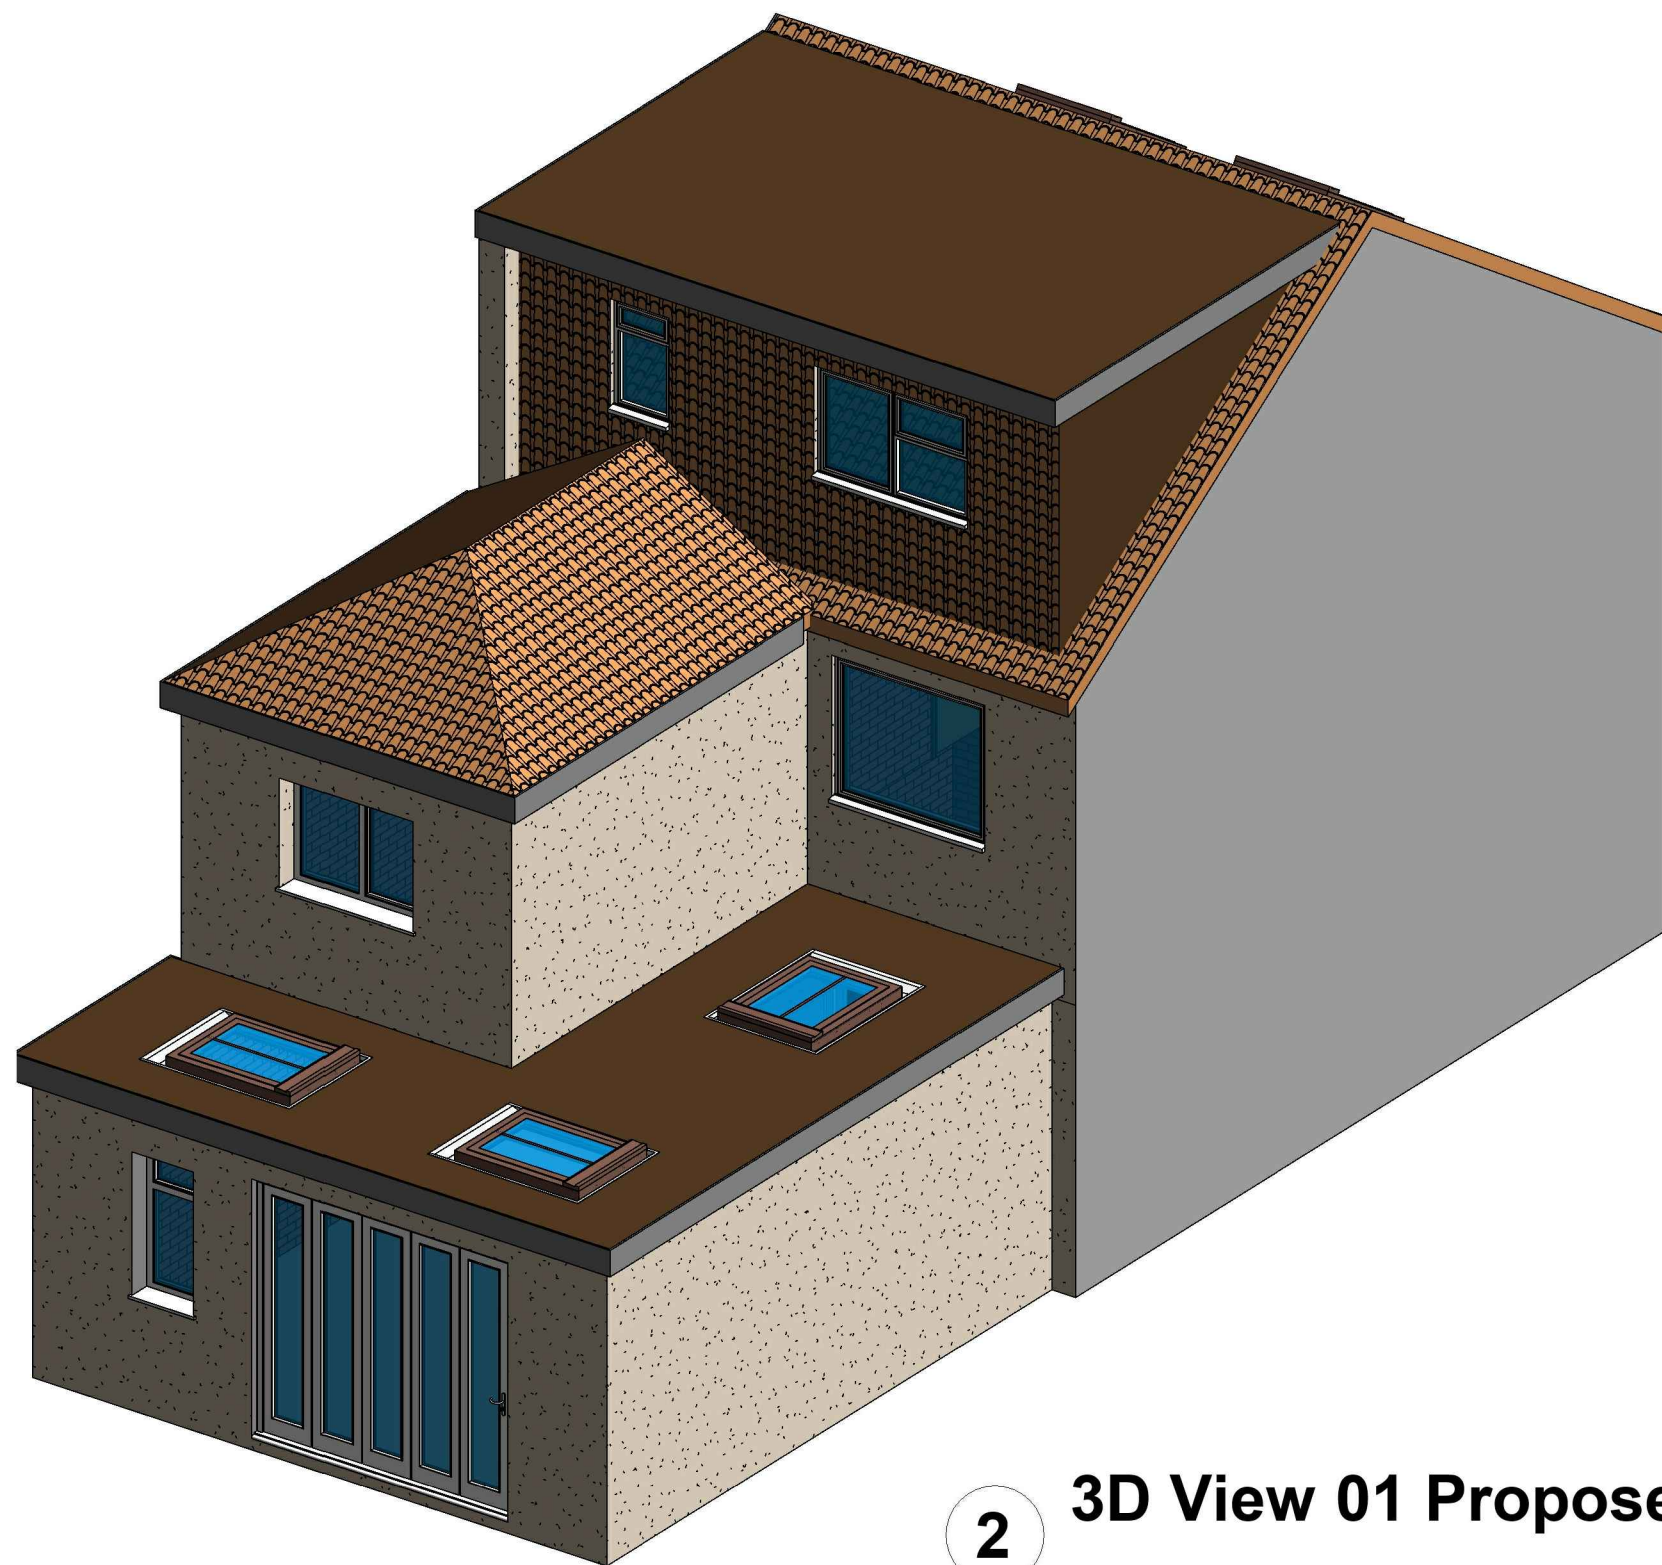

2 3D View 01 Proposed

GENERAL NOTES:

1. DO NOT SCALE FROM THE DRAWINGS
2. ALL DIMENSIONS ARE IN MILLIMETER.
3. VERIFY ALL DIMENSIONS AND CONDITIONS BEFORE BUILDING OR STARTING CONSTRUCTION.
4. NOTIFY THE DESIGNER IMMEDIATELY OF ANY DISCREPANCY OR VARIATION.
5. ALL WORK TO COMPLY WITH CURRENT BUILDING REGULATIONS AND CODES OF PRACTICE.



NISARG@HOTMAIL.COM


+44 - 7951491310

PROJECT
14 Raynton Drive Hayes UB4 8BD

SHEET
3D View


CLIENT
Mr Subramaniyam Gunaseelan

Date	Project number	Scale (@ A3)
Issue Date	Project Number	
Drawn by	DRWAING NUMBER	REV
Author		
Checked by	A106	
Checker		

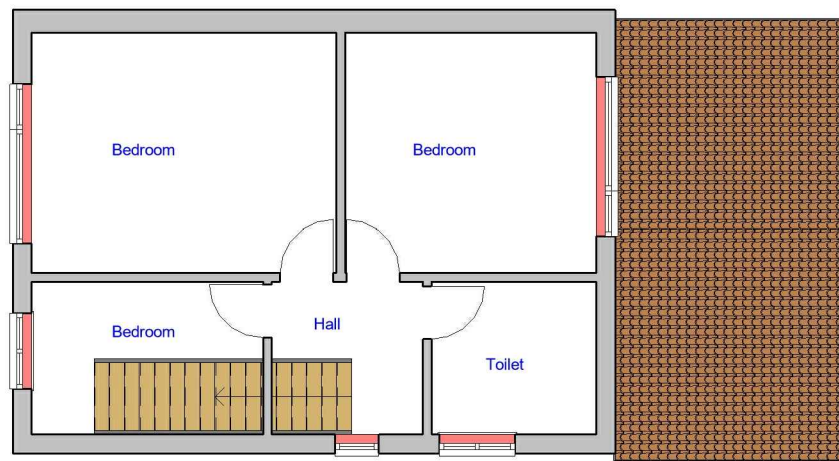

1 Existing First Floor


1 : 100

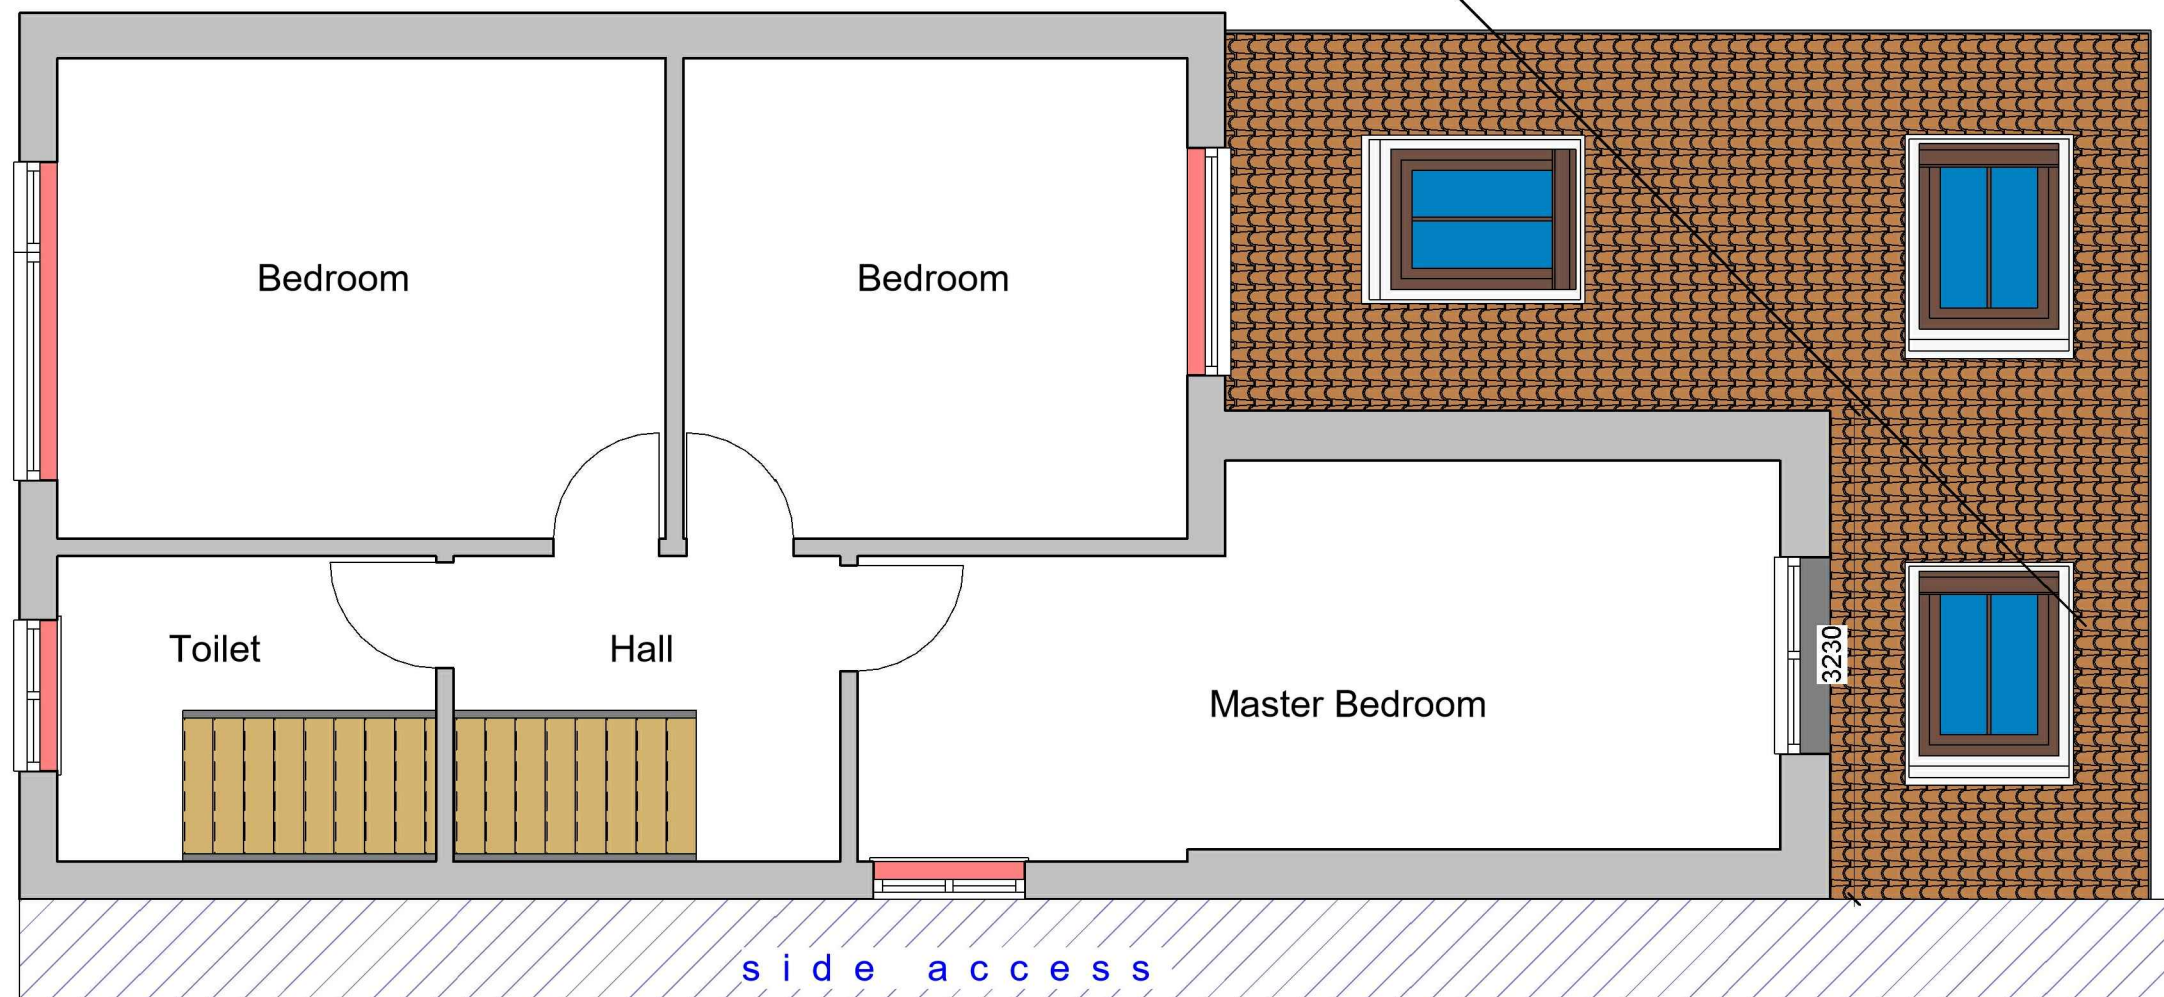

VISUAL SCALE 1:50 @ A3

2 Proposed First Floor

1 : 50

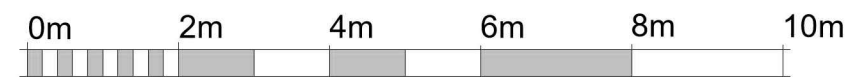

VISUAL SCALE 1:100 @ A3

GENERAL NOTES:

- DO NOT SCALE FROM THE DRAWINGS
- ALL DIMENSIONS ARE IN MILLIMETER.
- VERIFY ALL DIMENSIONS AND CONDITIONS BEFORE BUILDING OR STARTING CONSTRUCTION.
- NOTIFY THE DESIGNER IMMEDIATELY OF ANY DISCREPANCY OR VARIATION.
- ALL WORK TO COMPLY WITH CURRENT BUILDING REGULATIONS AND CODES OF PRACTICE.



Art @ Rooshika

NISARG@HOTMAIL.COM

+44 - 7951491310

PROJECT

14 Raynton Drive Hayes UB4 8BD

SHEET

Existing & Proposed First Floor Plan

CLIENT

Mr Subramaniyam Gunaseelan

Date

Issue Date

Drawn by

Author

Checked by

Checker

Project number

Project Number

DRWAING NUMBER

A107

Scale (@ A3)

REV