

SEWA




ENTERPRISES LTD

Architectural & Structural Design Consultant


Email: info@sewaenterprises.com
M: 07863 06679

NOTES
All setting out dimensions is to be checked and verified on site by
contractor before any commencement of the works. Any
discrepancies or client instructed changes to be referred to Sewa
Enterprises Ltd. All dimensions in millimeters unless otherwise
stated. This drawings is copyrighted and no part of it is to be
extracted, amended or removed without gaining permission in
formal writings.
Copyright © 2025, Sewa Enterprises Ltd.


EXISTING FIRST FLOOR PLAN

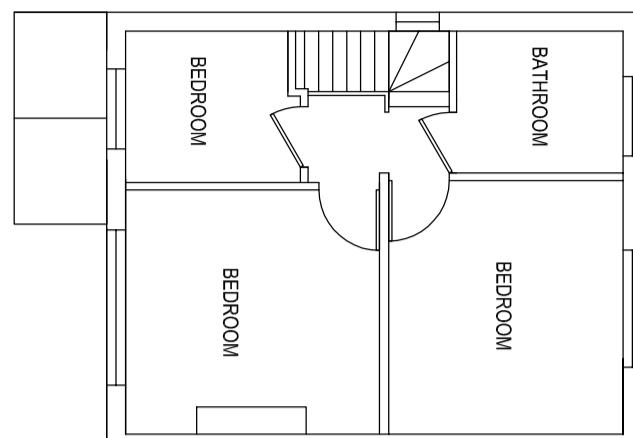


EXISTING GROUND FLOOR PLAN

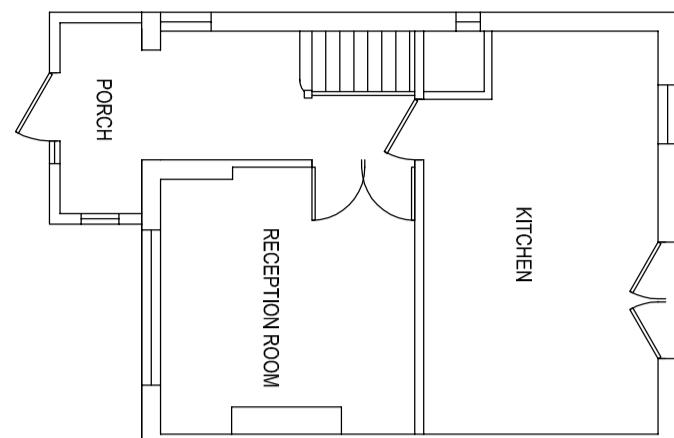


EXISTING REAR ELEVATION

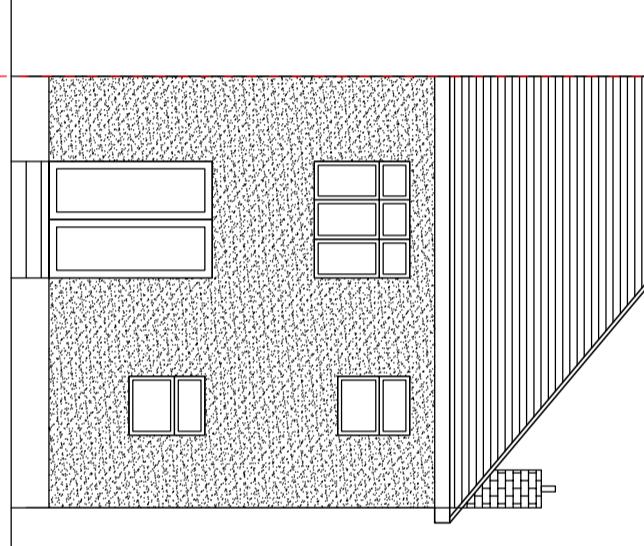


EXISTING FRONT ELEVATION

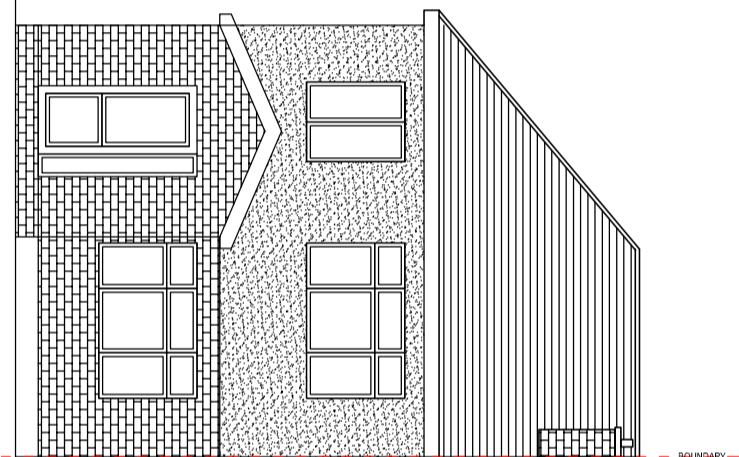

EXISTING SIDE ELEVATION

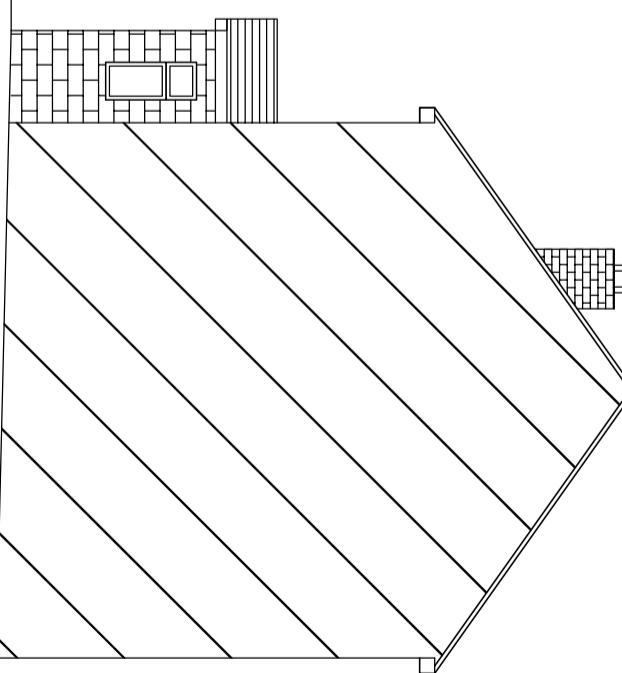

EXISTING SIDE ELEVATION

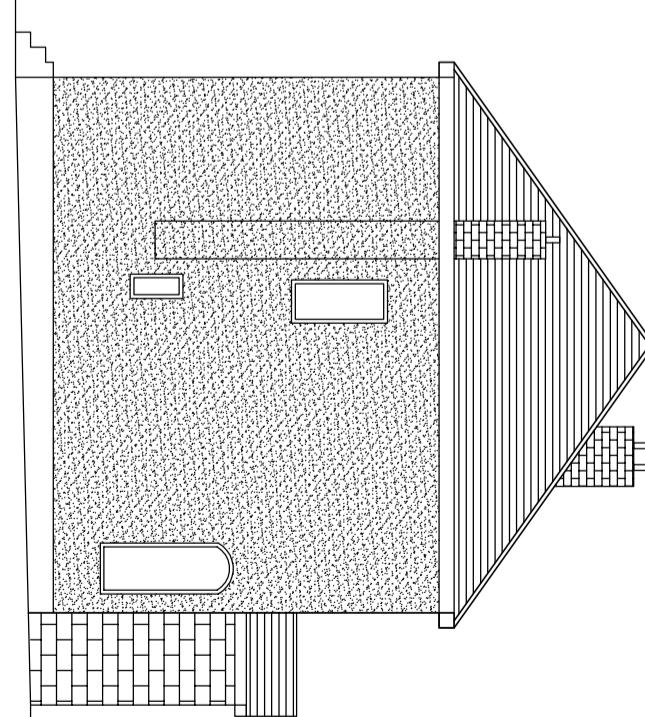

0
1
2
3
4
5m

EXISTING PLANS & ELEVATIONS

Planning Drawings

REFERENCE NO:
25_03_78 Dale Drive, Hayes,
UB4 8AU
DRAWING NO: SW/PLN/25/03/01


REVISIONS

SCALE: 1:100 @ A3

DATE: FEB 2025


CLIENT NAME:

Mr. Asokan

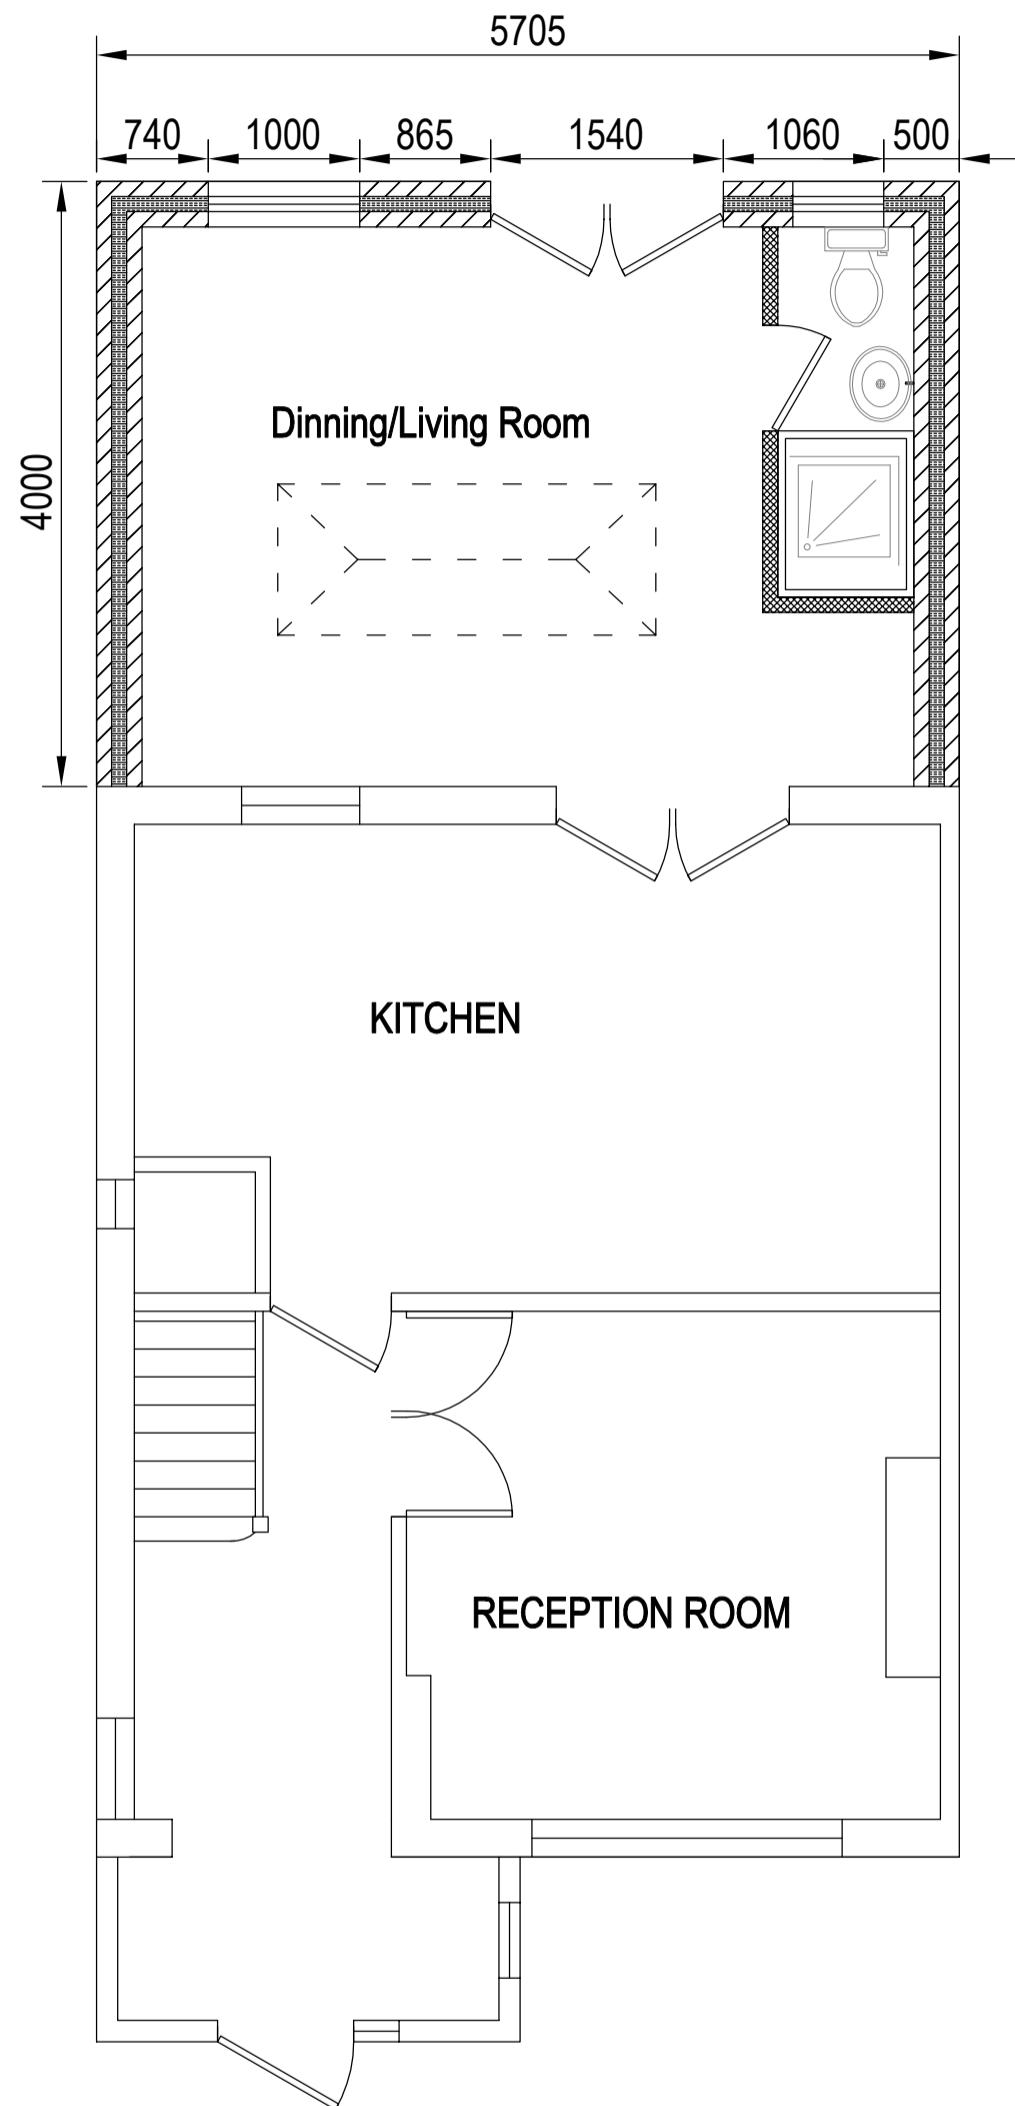

PROPOSED GROUND FLOOR PLAN

0 1 2 3 4 5m

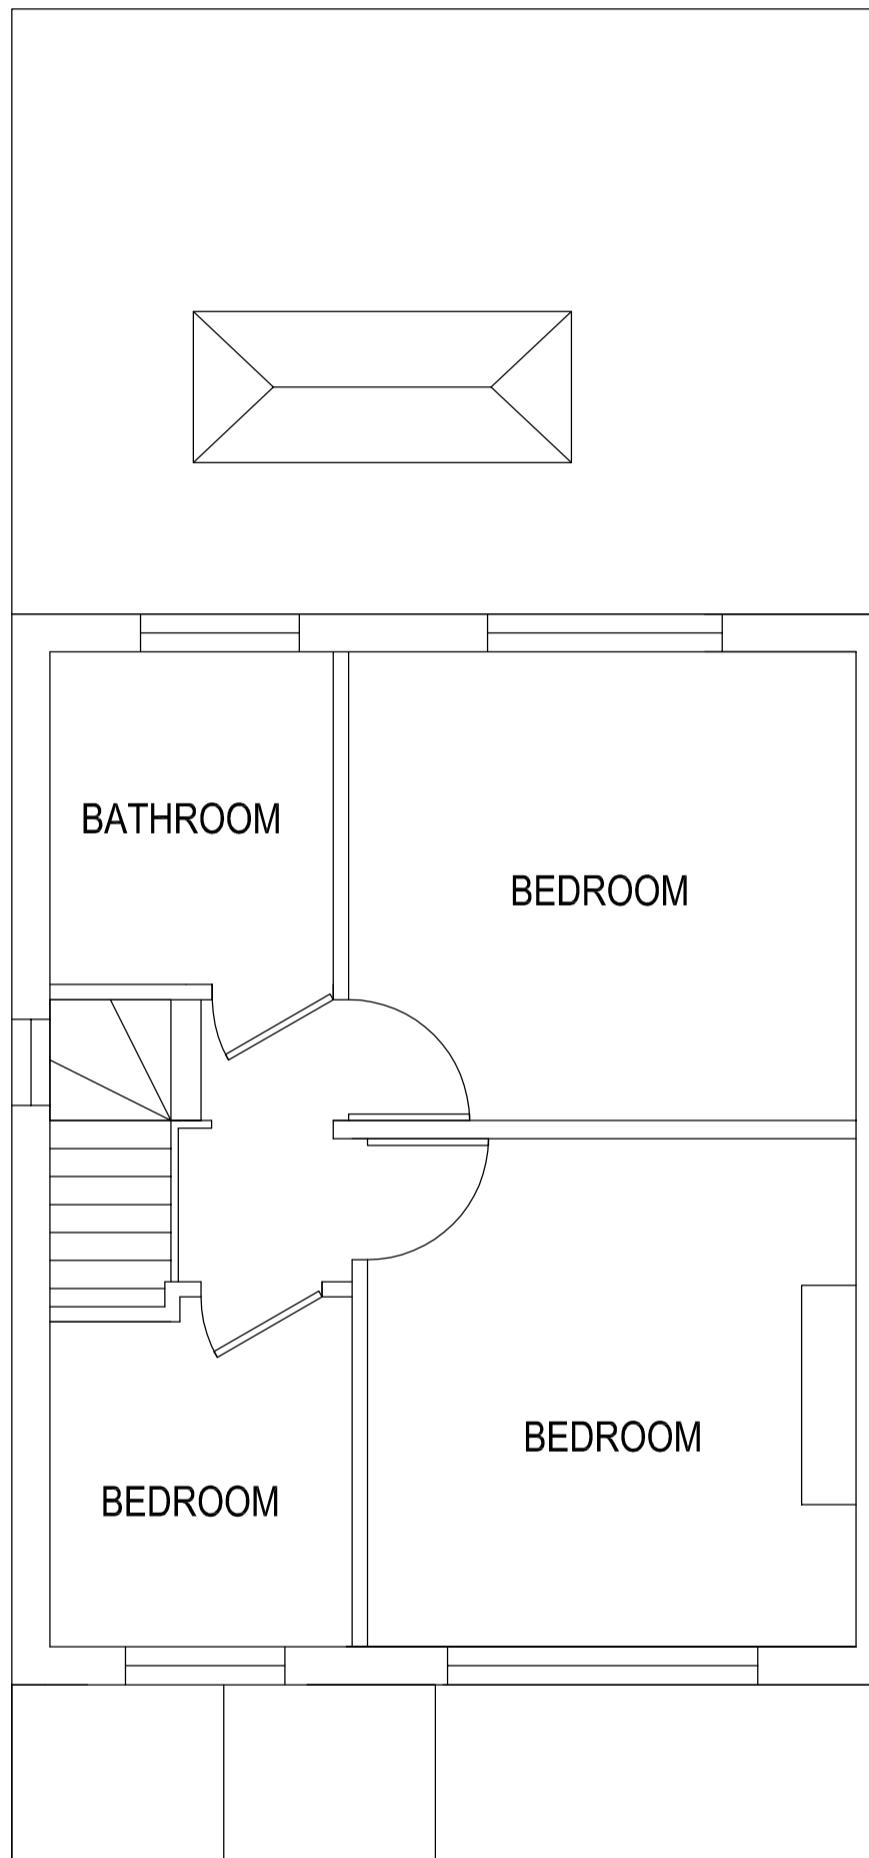

PROPOSED FIRST FLOOR PLAN

0 1 2 3 4 5m

SEWA 
ENTERPRISES LTD

Architectural & Structural Design Consultant
Email: info@sewaenterprises.com
M: 07863106679

NOTES

All setting out dimensions is to be checked and verified on site by contractor before any commencement of the works. Any discrepancies or client instructed changes to be referred to Sewa Enterprises Ltd. All dimensions in millimeters unless otherwise stated. This drawings is copyrighted and no part of it is to be extracted, amended or removed without gaining permission in formal writings.
Copyright © 2025, Sewa Enterprises Ltd.

PROJECT TITLE:
Erection of single storey rear extension.

ADDRESS:
78 Dale Drive, Hayes, UB4 9AU

CLIENT NAME:
Mr. Asokan

DRAWING TITLE:
Proposed First
floor Plan

PROJECT STAGE:
Planning drawings

REFERENCE NO:
25_03_78 Dale Drive, Hayes,
UB4 8AU

DRAWING NO: SW/PLN/25/03/03

REVISIONS	S/N	DATE	DETAILS

SCALE: 1:50 @ A3 DATE: FEB 2025

SEWA




ENTERPRISES LTD


Architectural & Structural Design Consultant

Email: info@sewaenterprises.com
M: 07863 06679


PROPOSED REAR ELEVATION

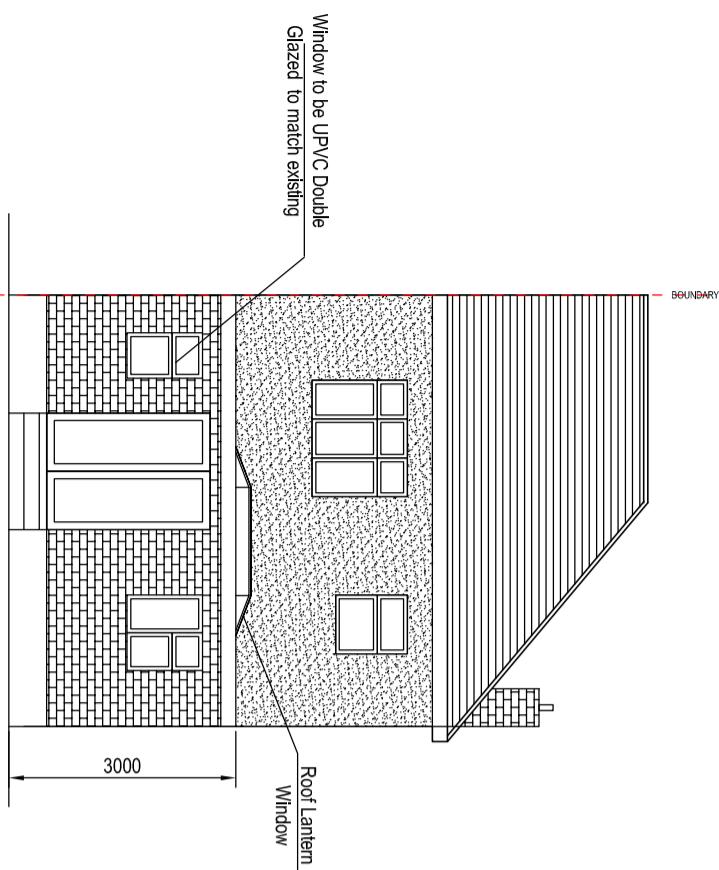


PROPOSED SIDE ELEVATION

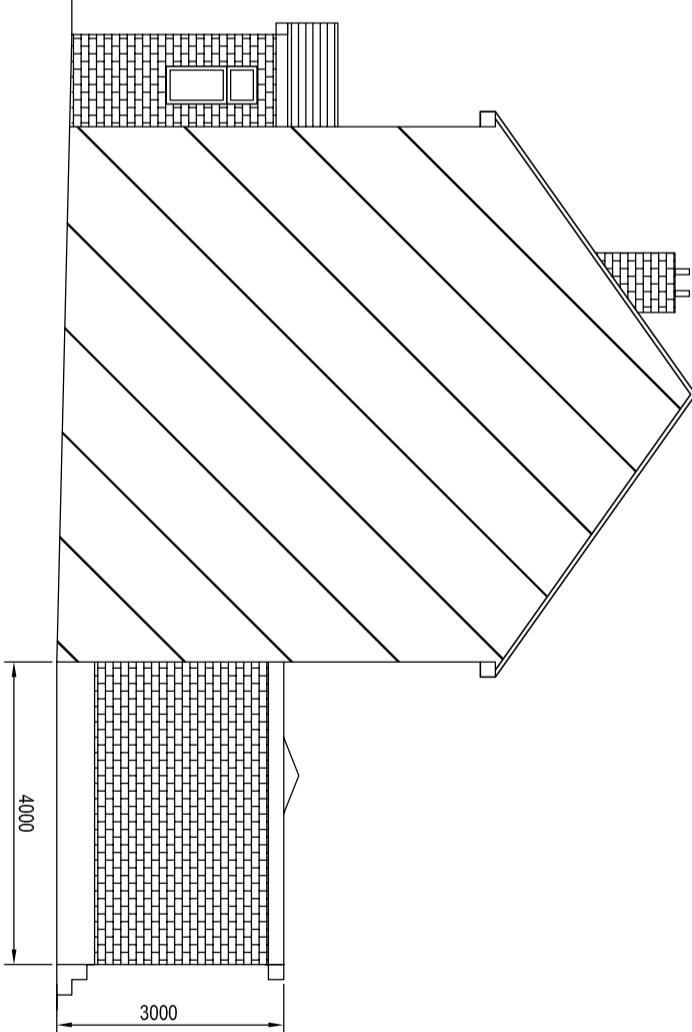

PROPOSED FRONT ELEVATION

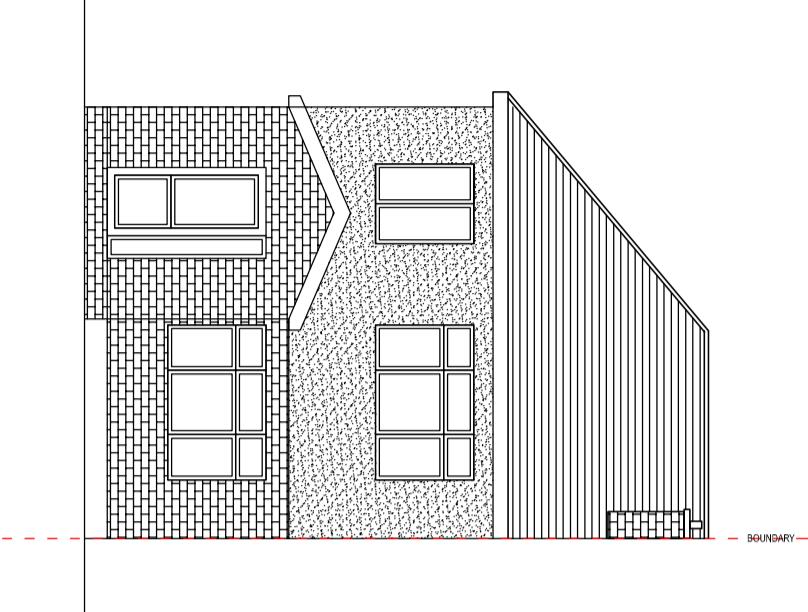

PROPOSED SIDE ELEVATION

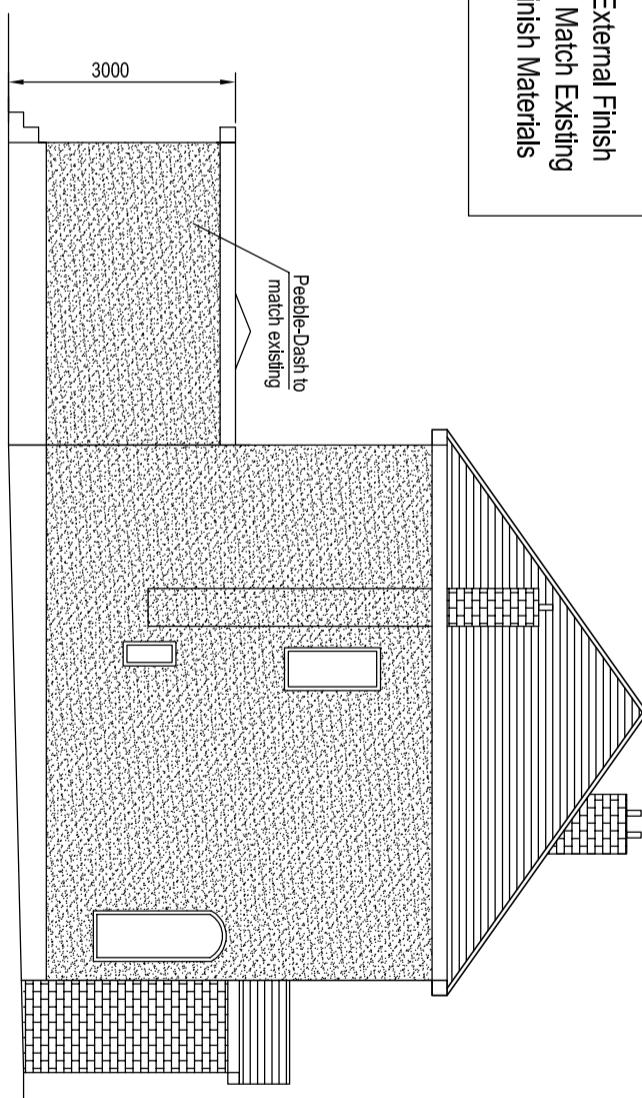

Proposed External Finish
Materials to Match Existing
External Finish Materials

PROPOSED ELEVATIONS

Planning Drawings

REFERENCE NO:
25_03_78 Dale Drive, Hayes,
UB4 8AU
DRAWING NO: SW/PLN/25/03/04

REVISIONS

S/N DATE DETAILS

1

2

3

4

5

SCALE: 1:100 @ A3

DATE: FEB 2025

PROJECT TITLE:
Proposed Rear Extension
ADDRESS:
78 Dale Drive, Hayes, UB4 8AU

CLIENT NAME:

Mr. Asokan

DRAWING TITLE:

PROJECT STAGE:
Planning Drawings

NOTES
All setting out dimensions is to be checked and verified on site by
contractor before any commencement of the works. Any
discrepancies or client instructed changes to be referred to Sewa
Enterprises Ltd. All dimensions in millimeters unless otherwise
stated. This drawings is copyrighted and no part of it is to be
extracted, amended or removed without gaining permission in
formal writings.

Copyright © 2025, Sewa Enterprises Ltd.