




NOTE TO CONTRACTOR
All figured dimensions are to be confirmed on site prior to construction. All works are to comply with current UK Building Regulations. Any discrepancies are to be reported immediately to the designer. Copyright remains the property of Natalie Homer

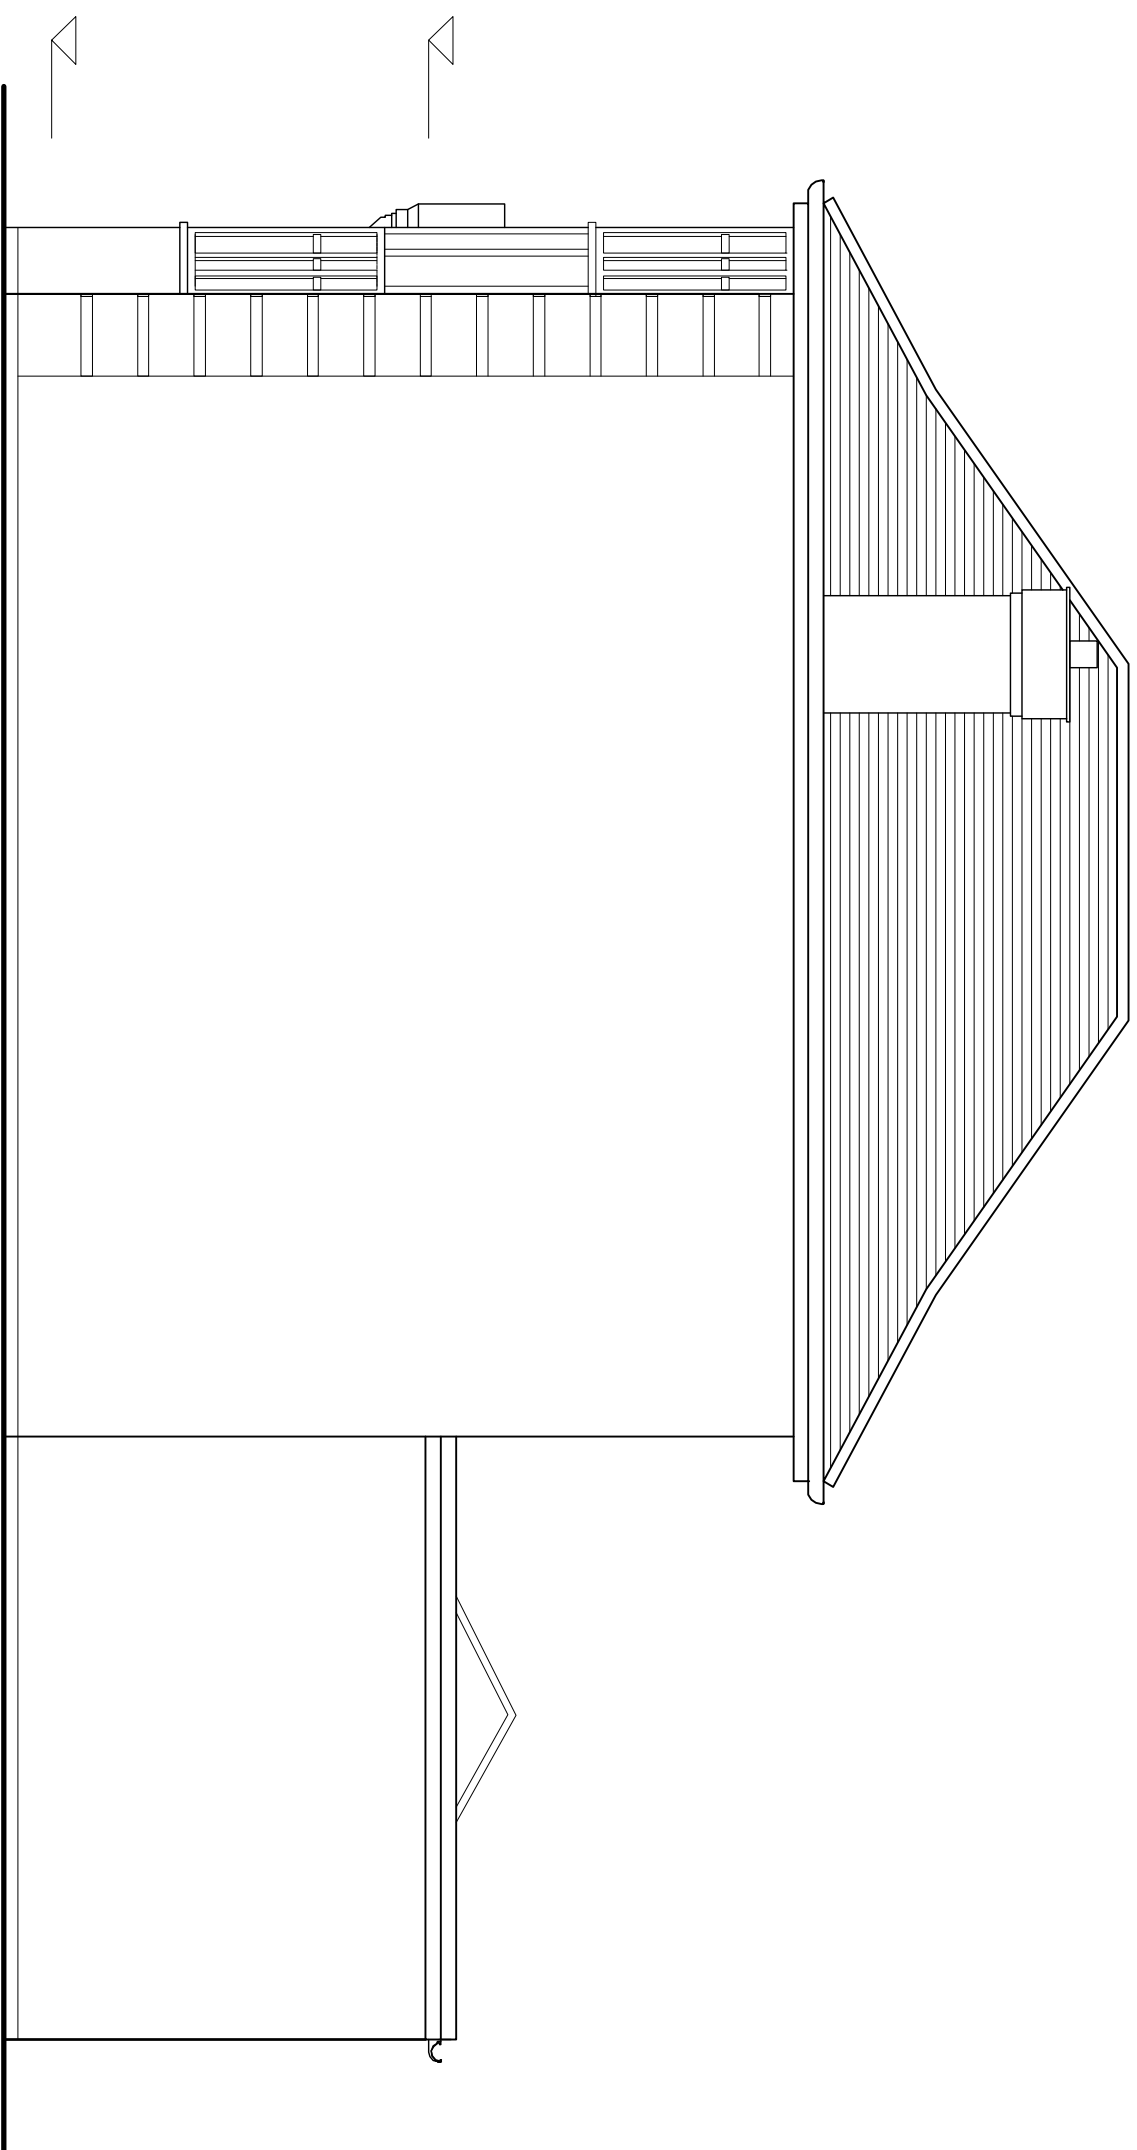


SIDE ELEVATION (NORTH WEST) AS EXISTING

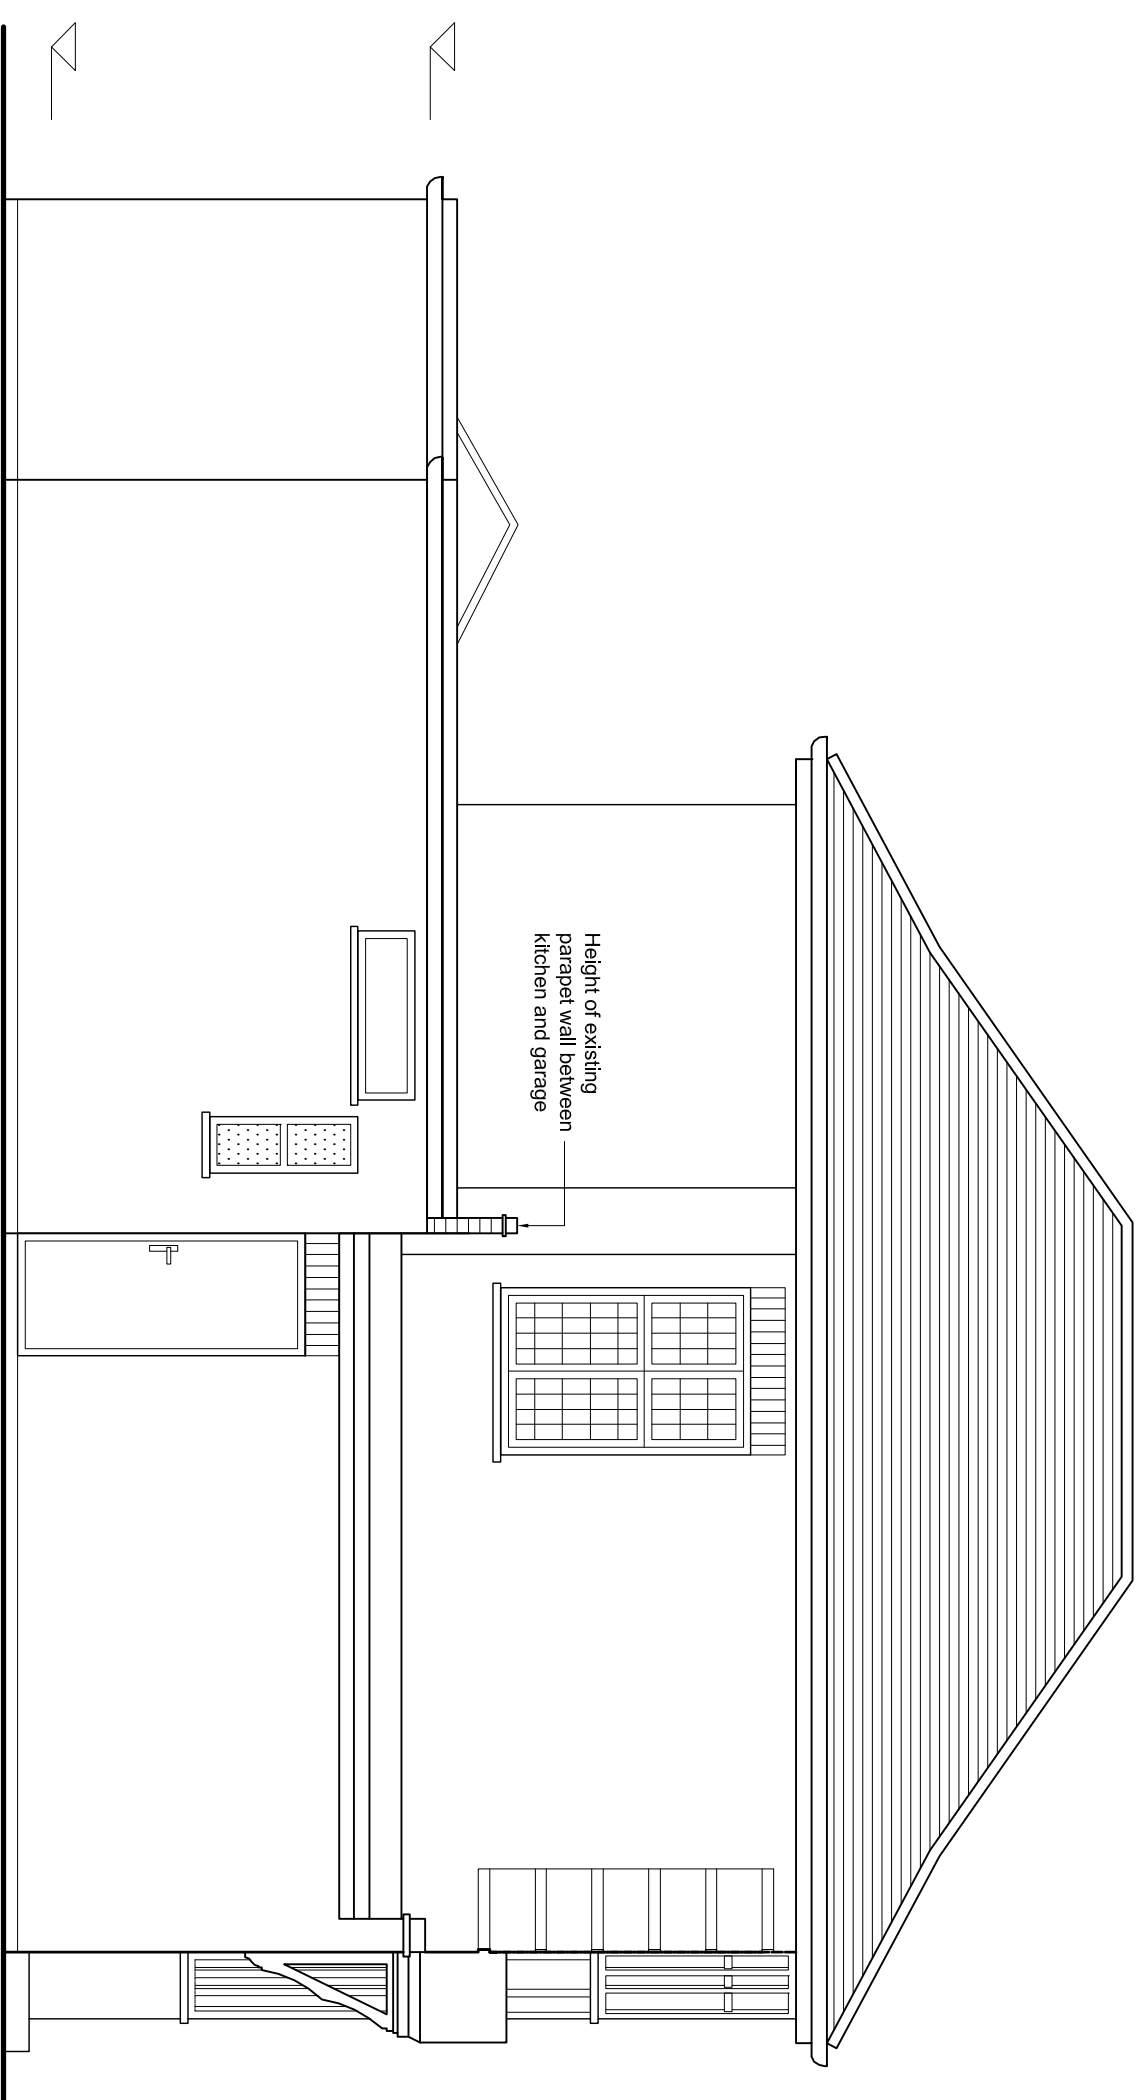



SIDE ELEVATION (SOUTH EAST) AS EXISTING

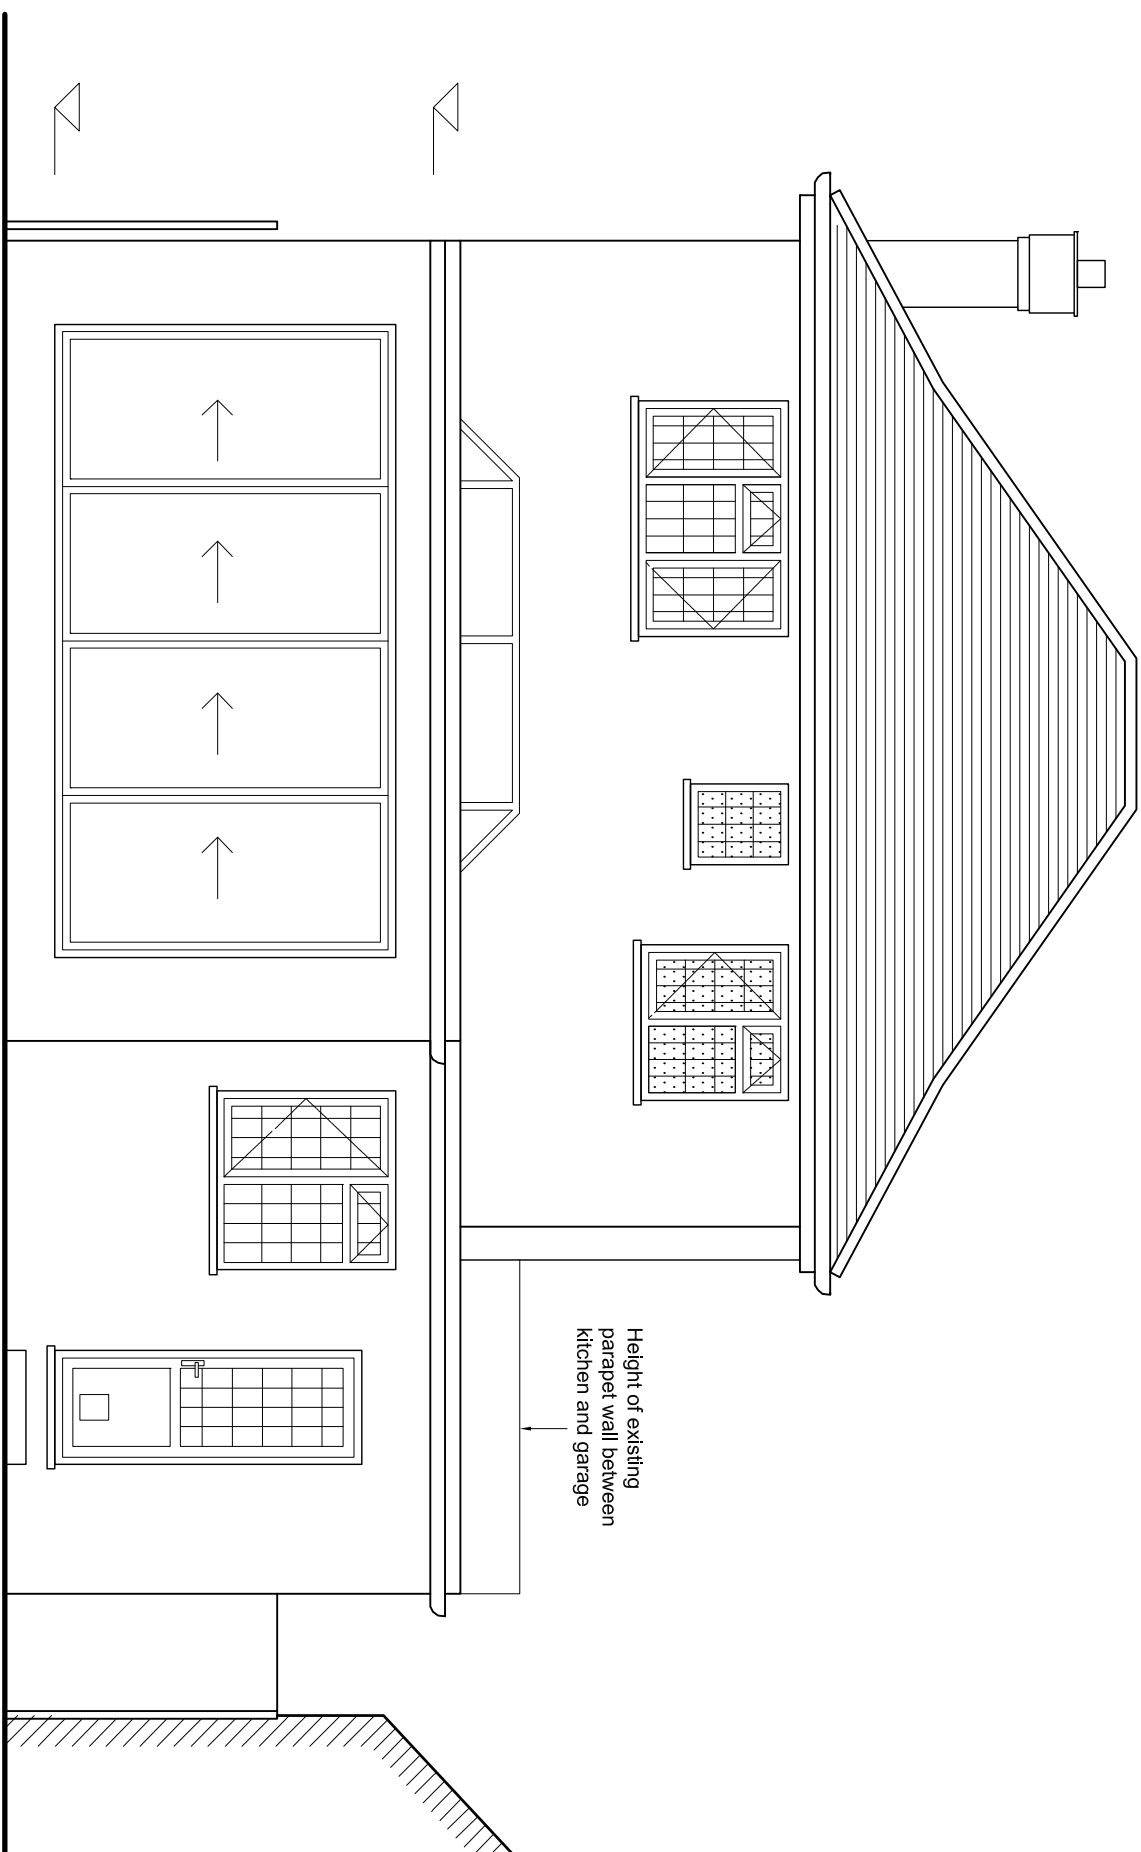


REAR ELEVATION AS EXISTING

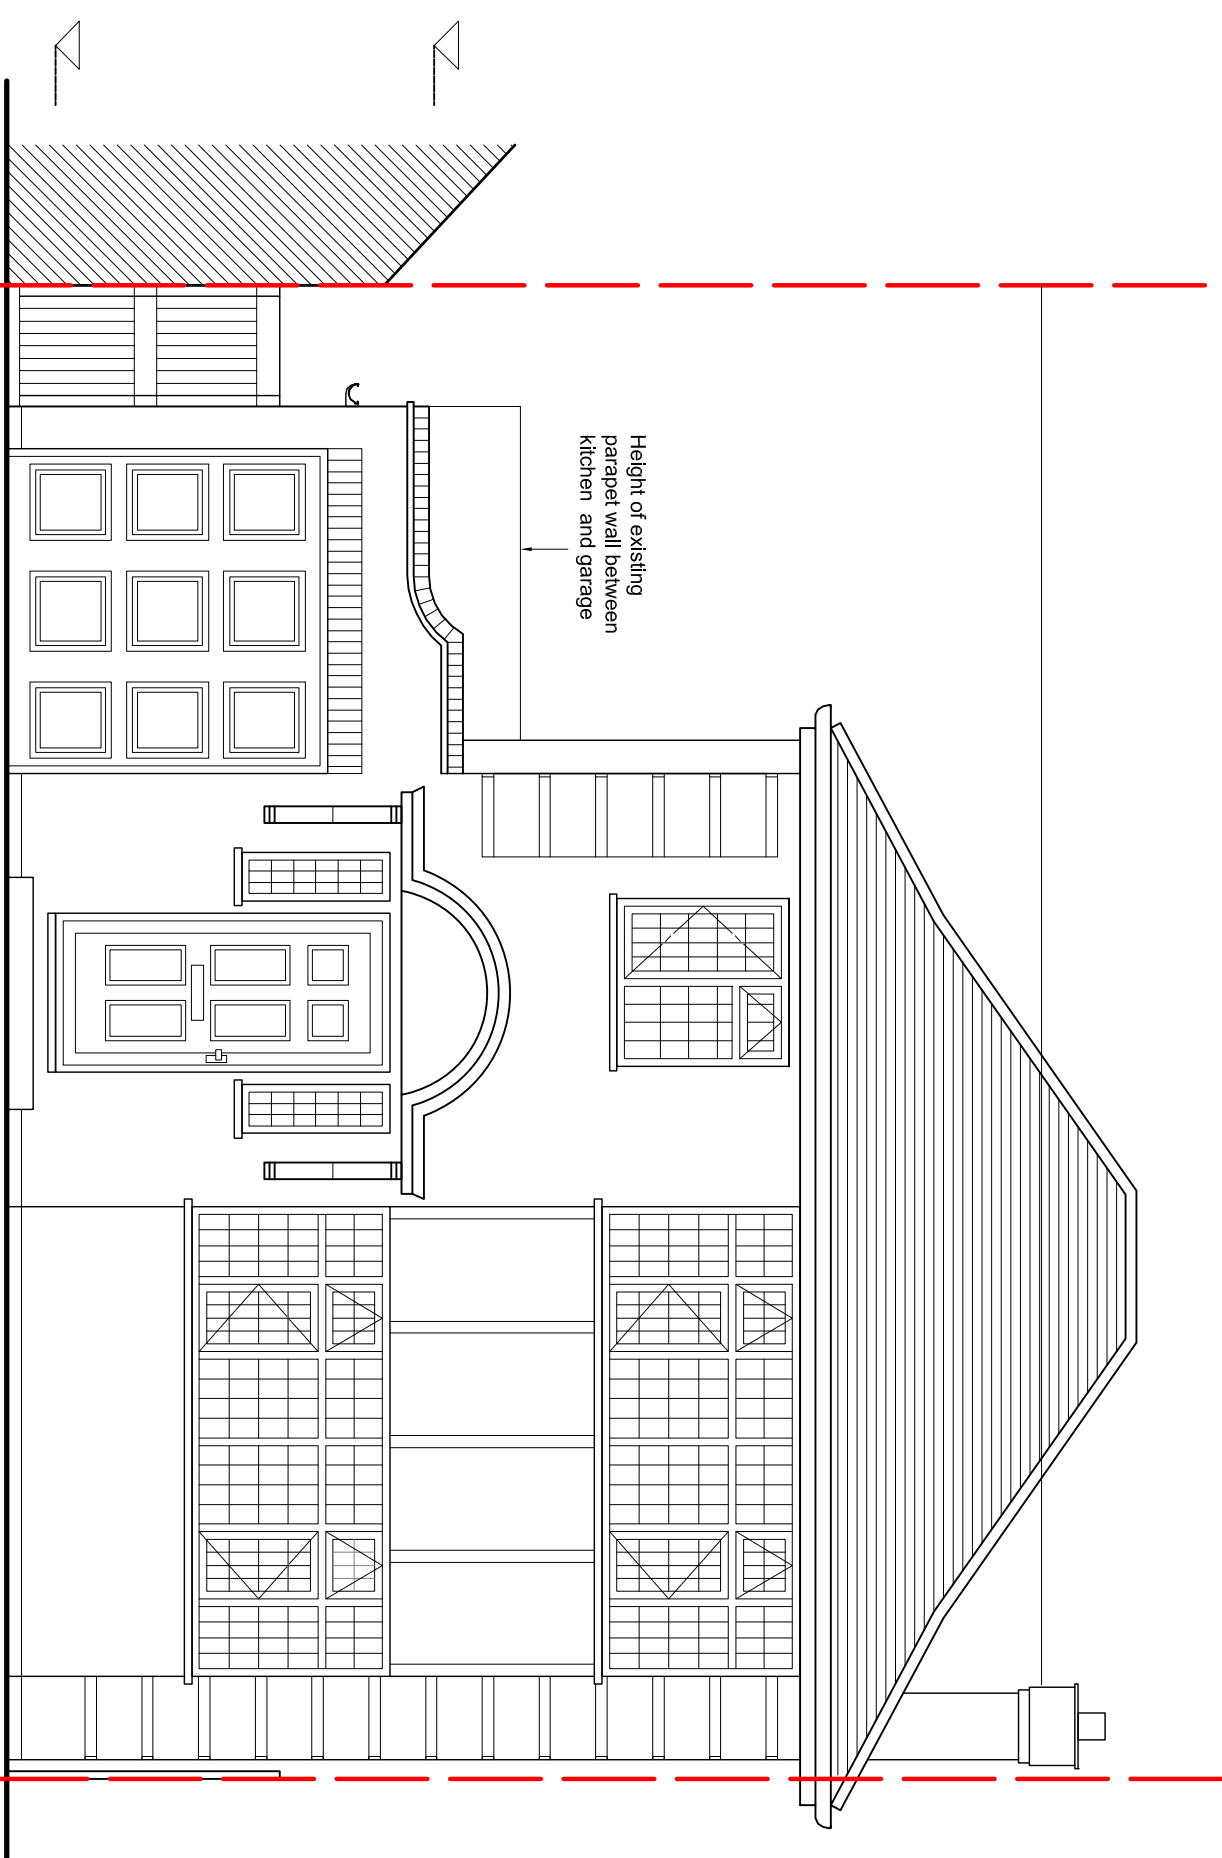

FRONT ELEVATION AS EXISTING

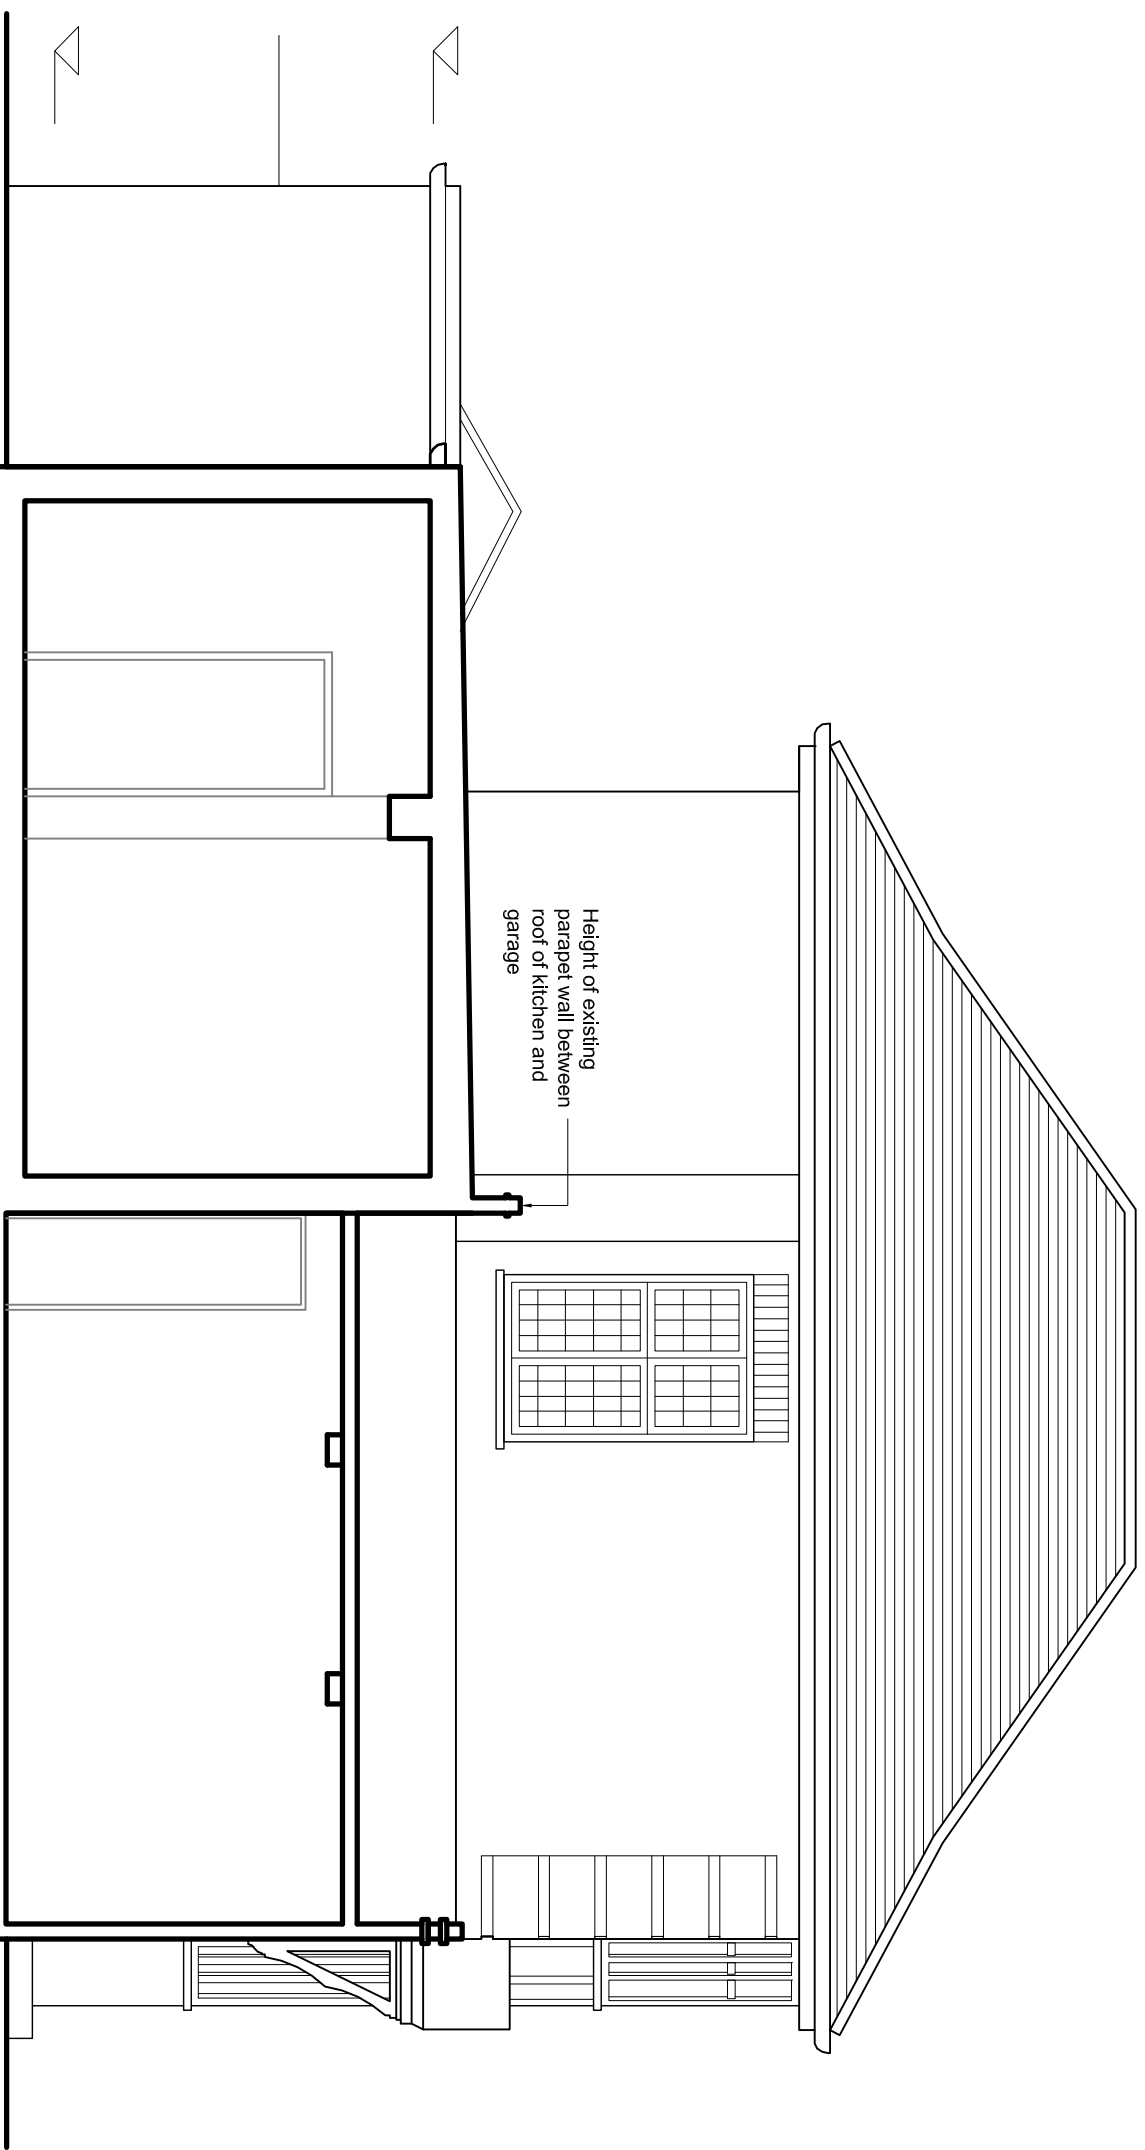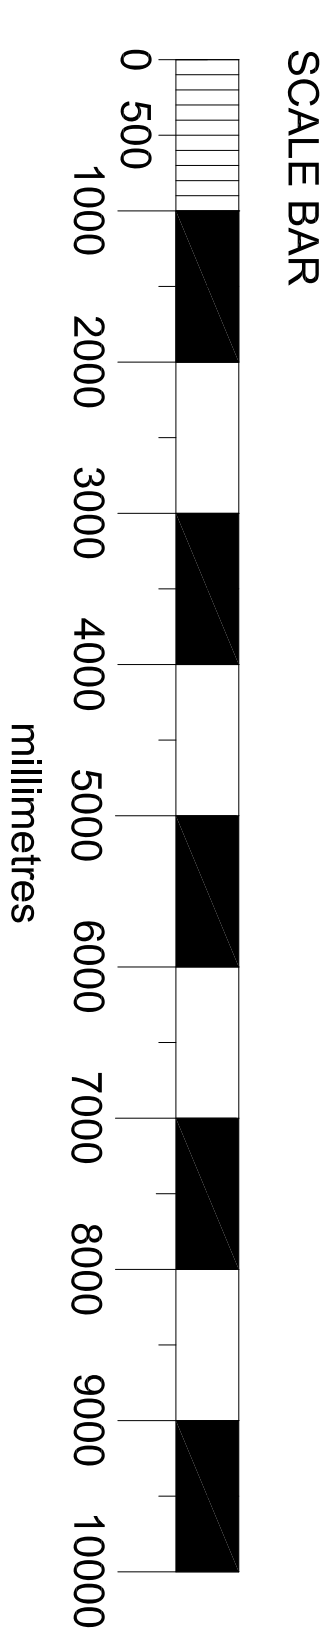

LONGITUDINAL SECTION BB
AS EXISTING

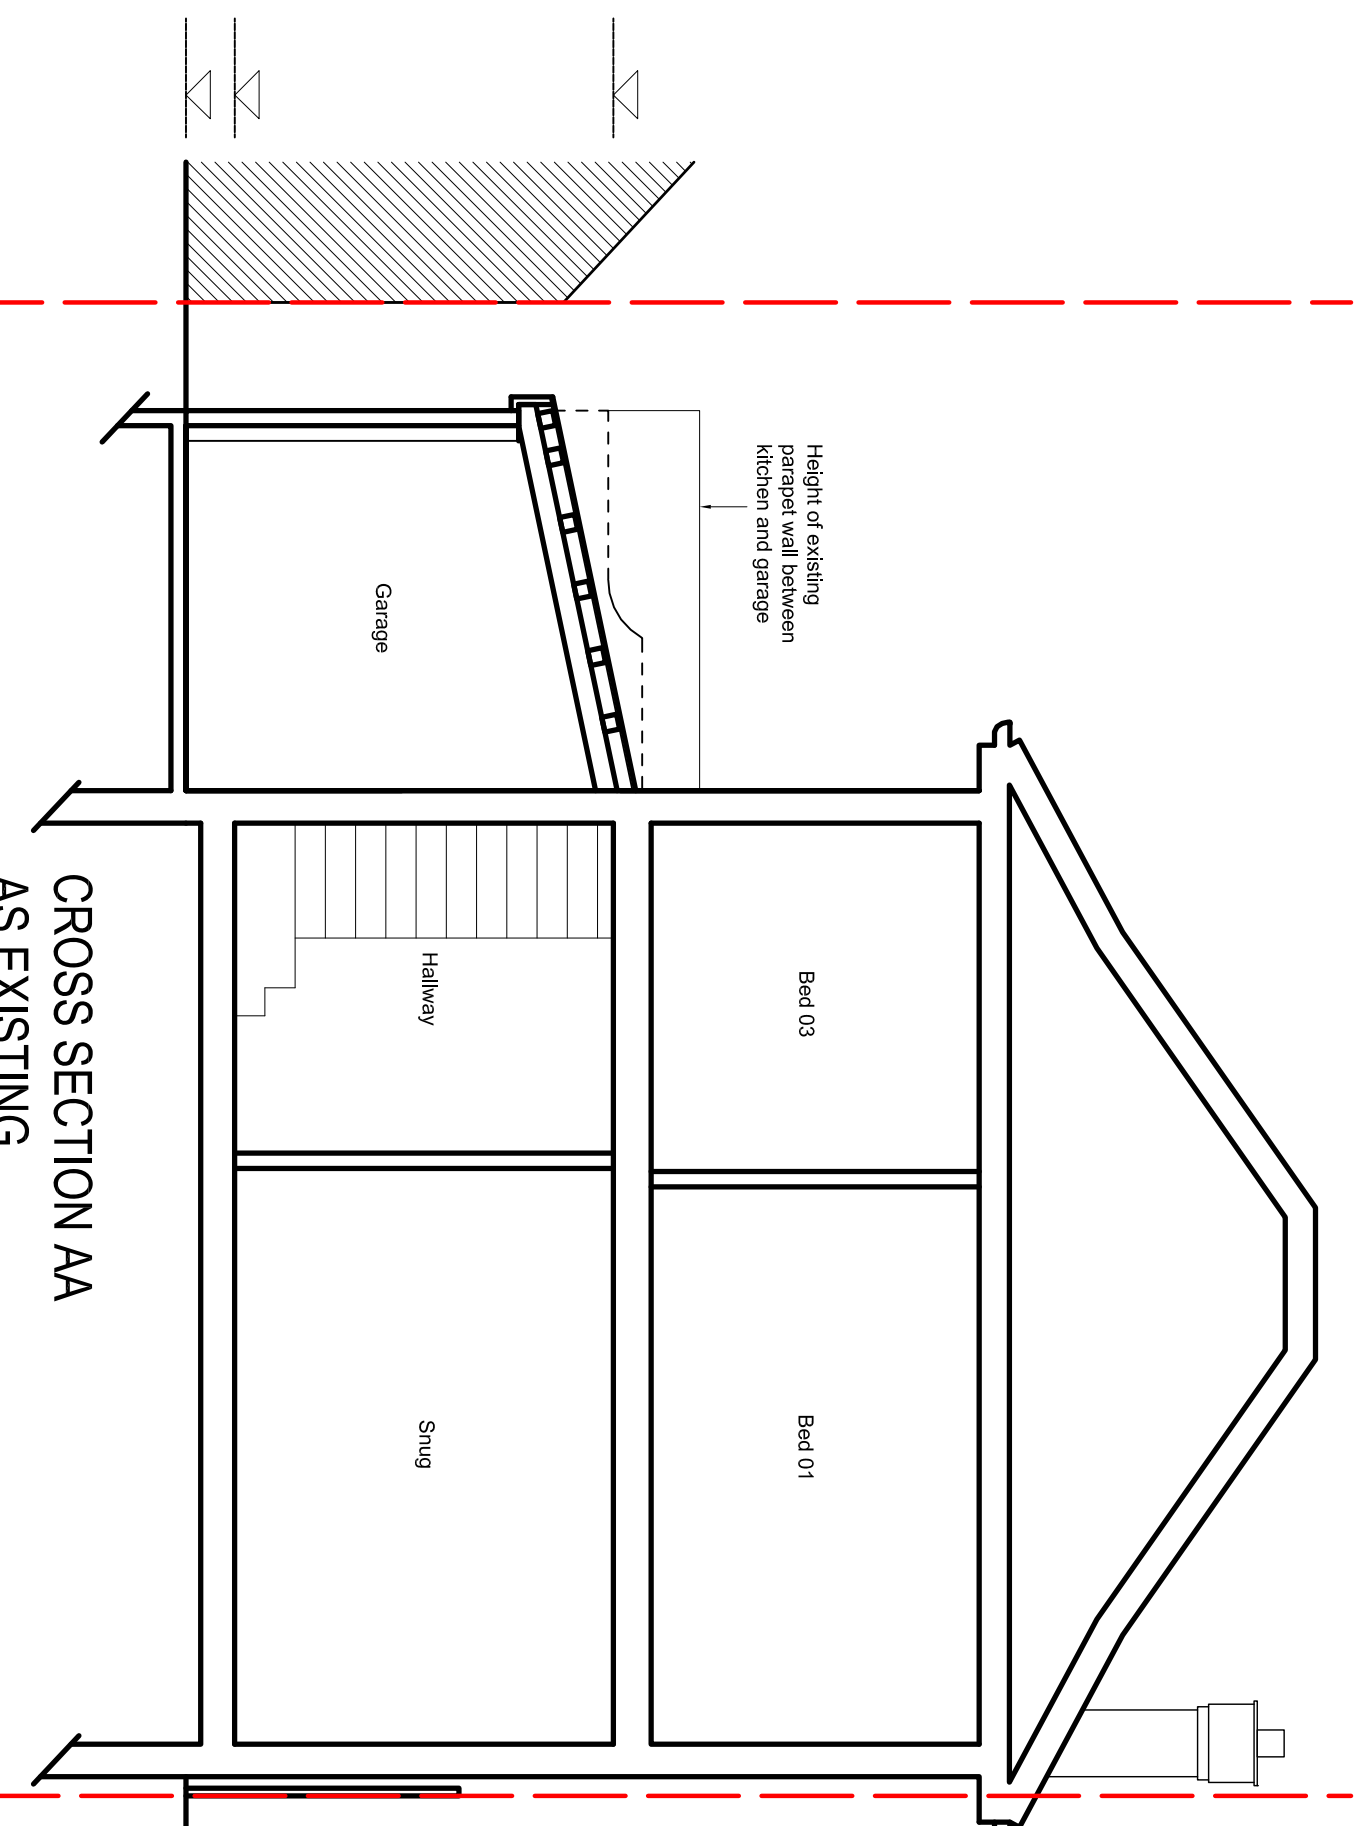

CROSS SECTION AA
AS EXISTING

<p>PLANNING</p> <p>PLEASE DO NOT CONSTRUCT FROM THIS DRAWING</p>		<p>REV. DESCRIPTION</p>	<p>DATE</p>
<p>PROJECT: 1514151 STREET 1514151 STREET 1514151 STREET 1514151 STREET</p>		<p>Made known to owner 1/15/20 Architectural Design Services E:info@architecturalua.com 1/10/2020</p>	
<p>CLIENT: MR AND MRS SOKORON</p>			
<p>SECTION AND ELEVATIONS AS SHOWN</p>			
<p>Scale</p> <p>1/8"=1'-0"</p> <p>(or as indicated)</p>	<p>Drawn</p> <p>NR</p>	<p>Date</p> <p>04.04.21</p>	
<p>Project</p> <p>04/15</p>	<p>Drawing No.</p> <p>000</p>	<p>Revision</p>	