




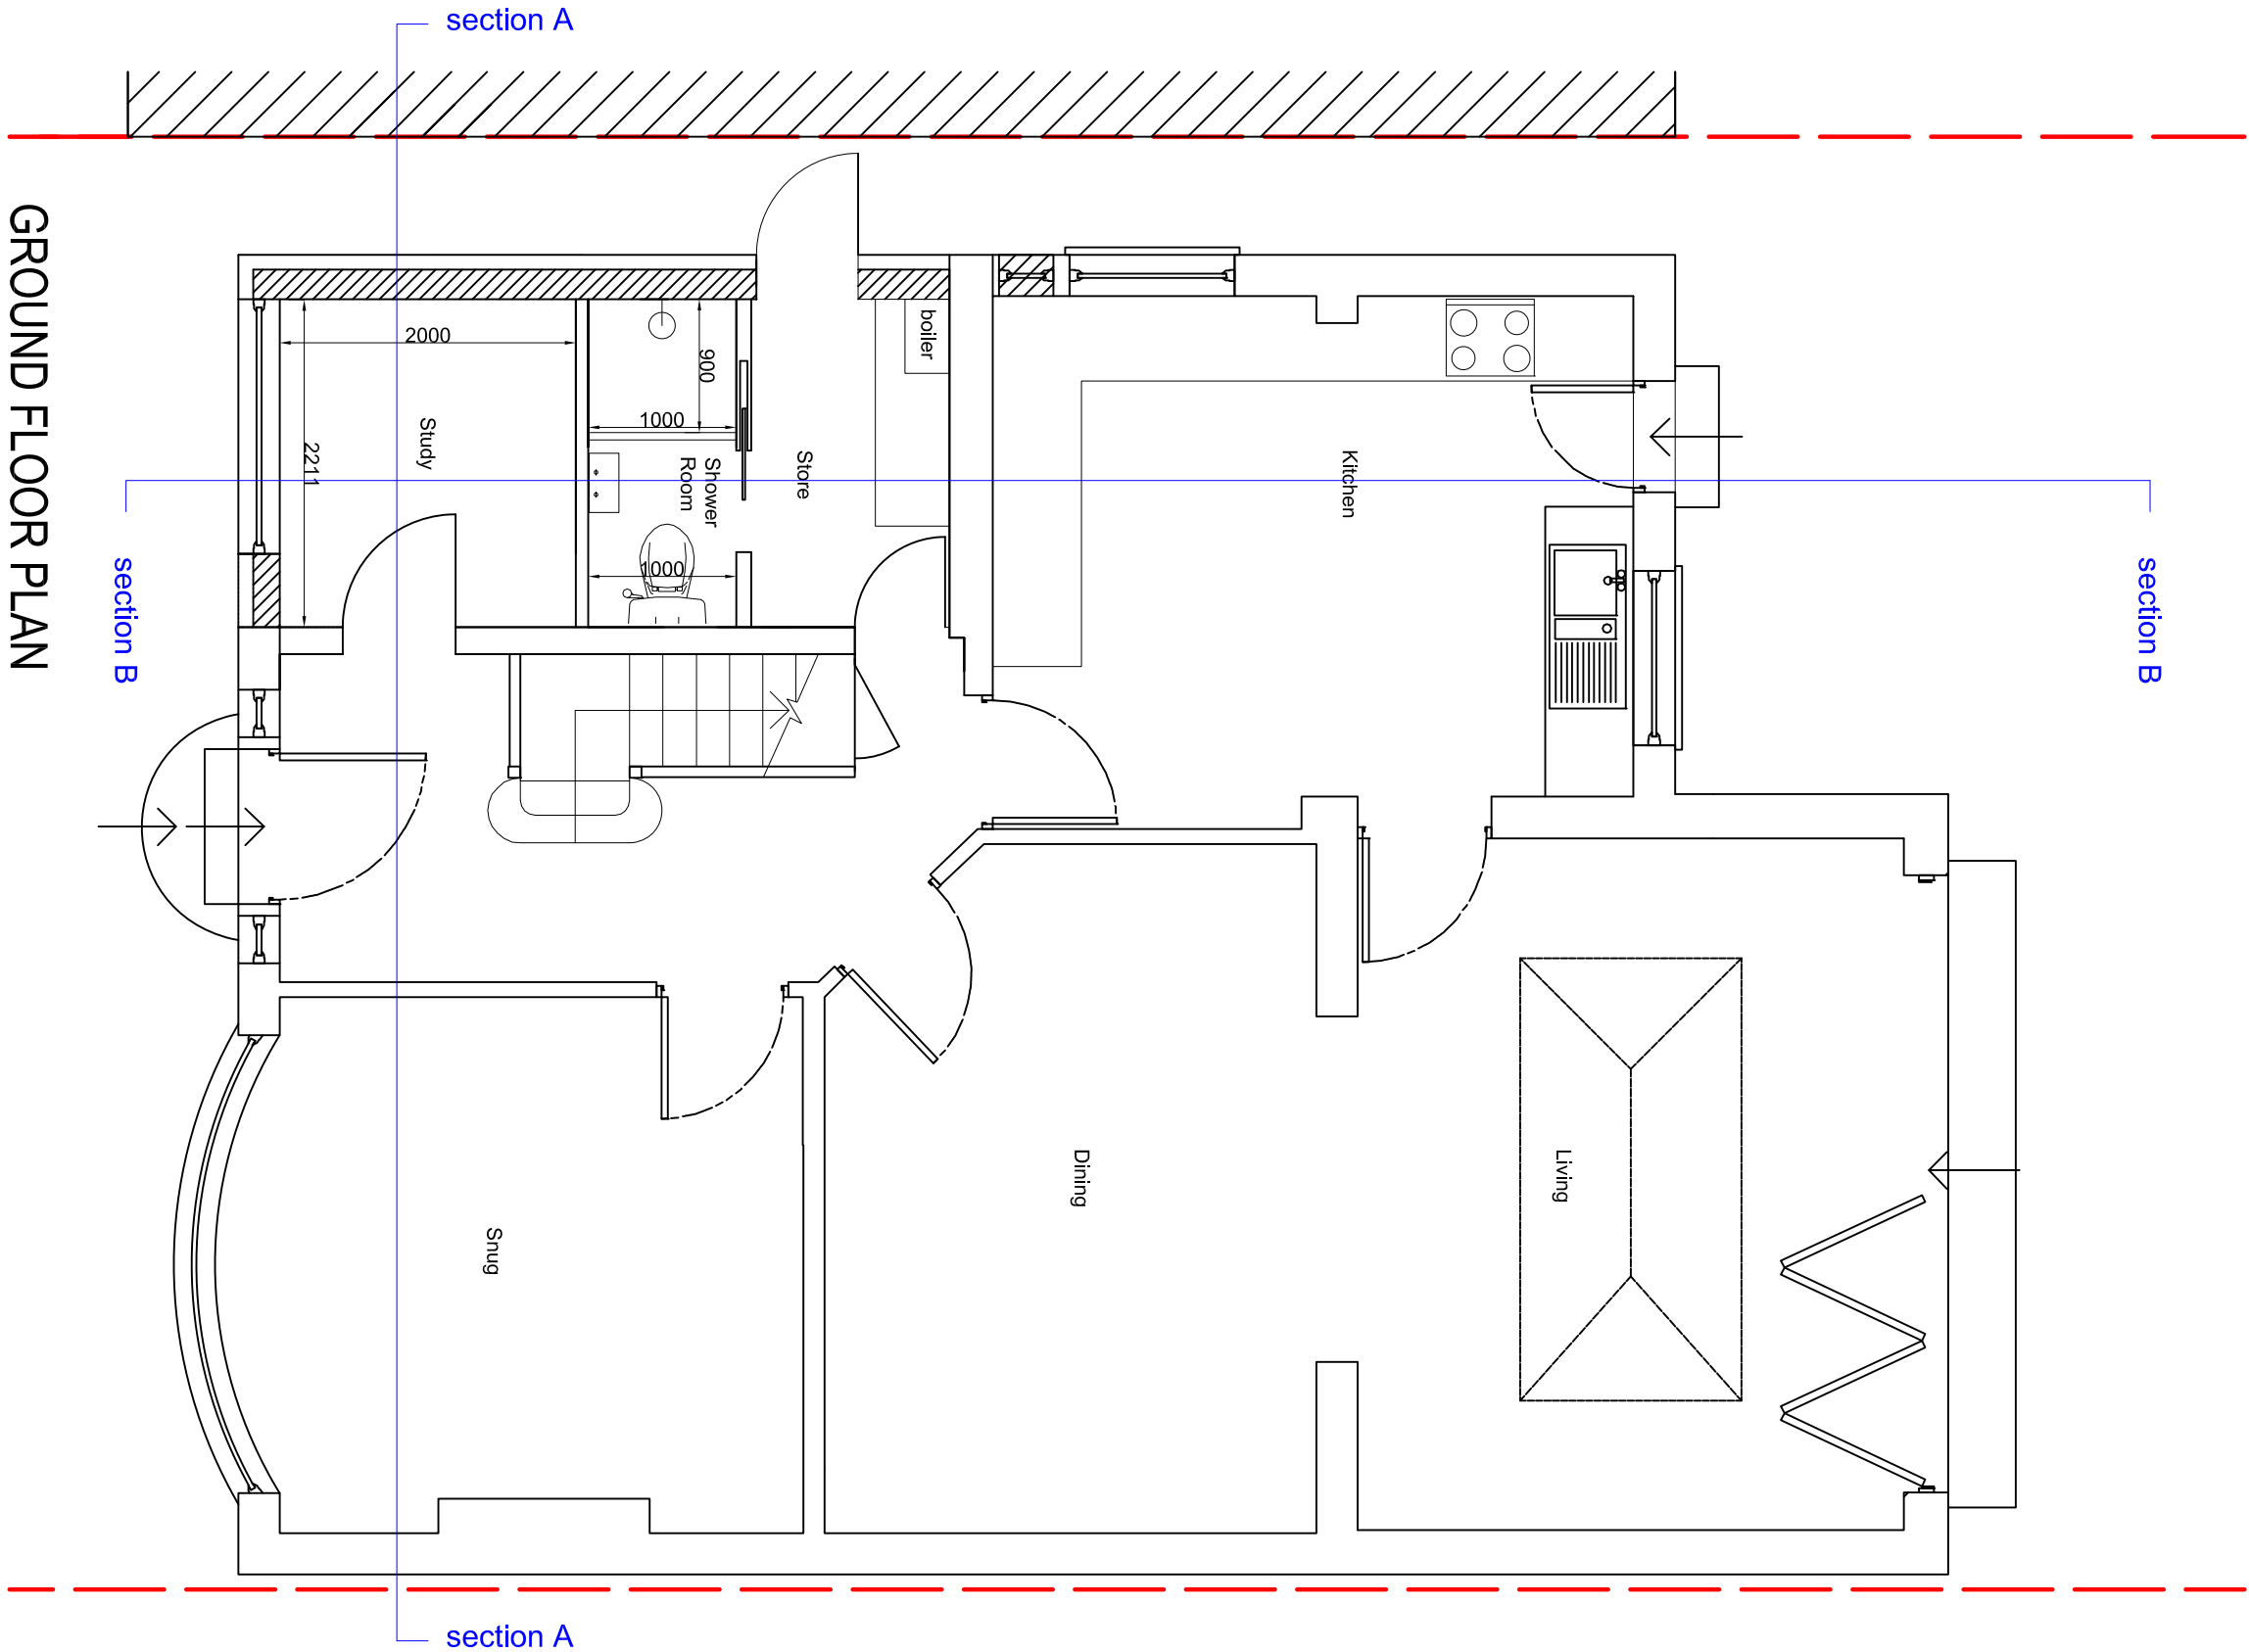

SITE PLAN
1:1250@A1 / 1:2500@a3

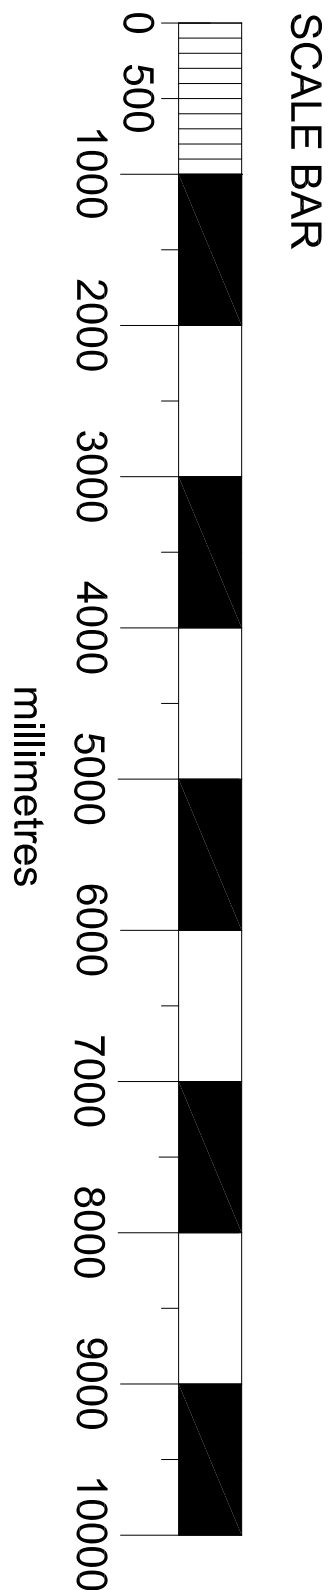


GROUND FLOOR PLAN
AS PROPOSED

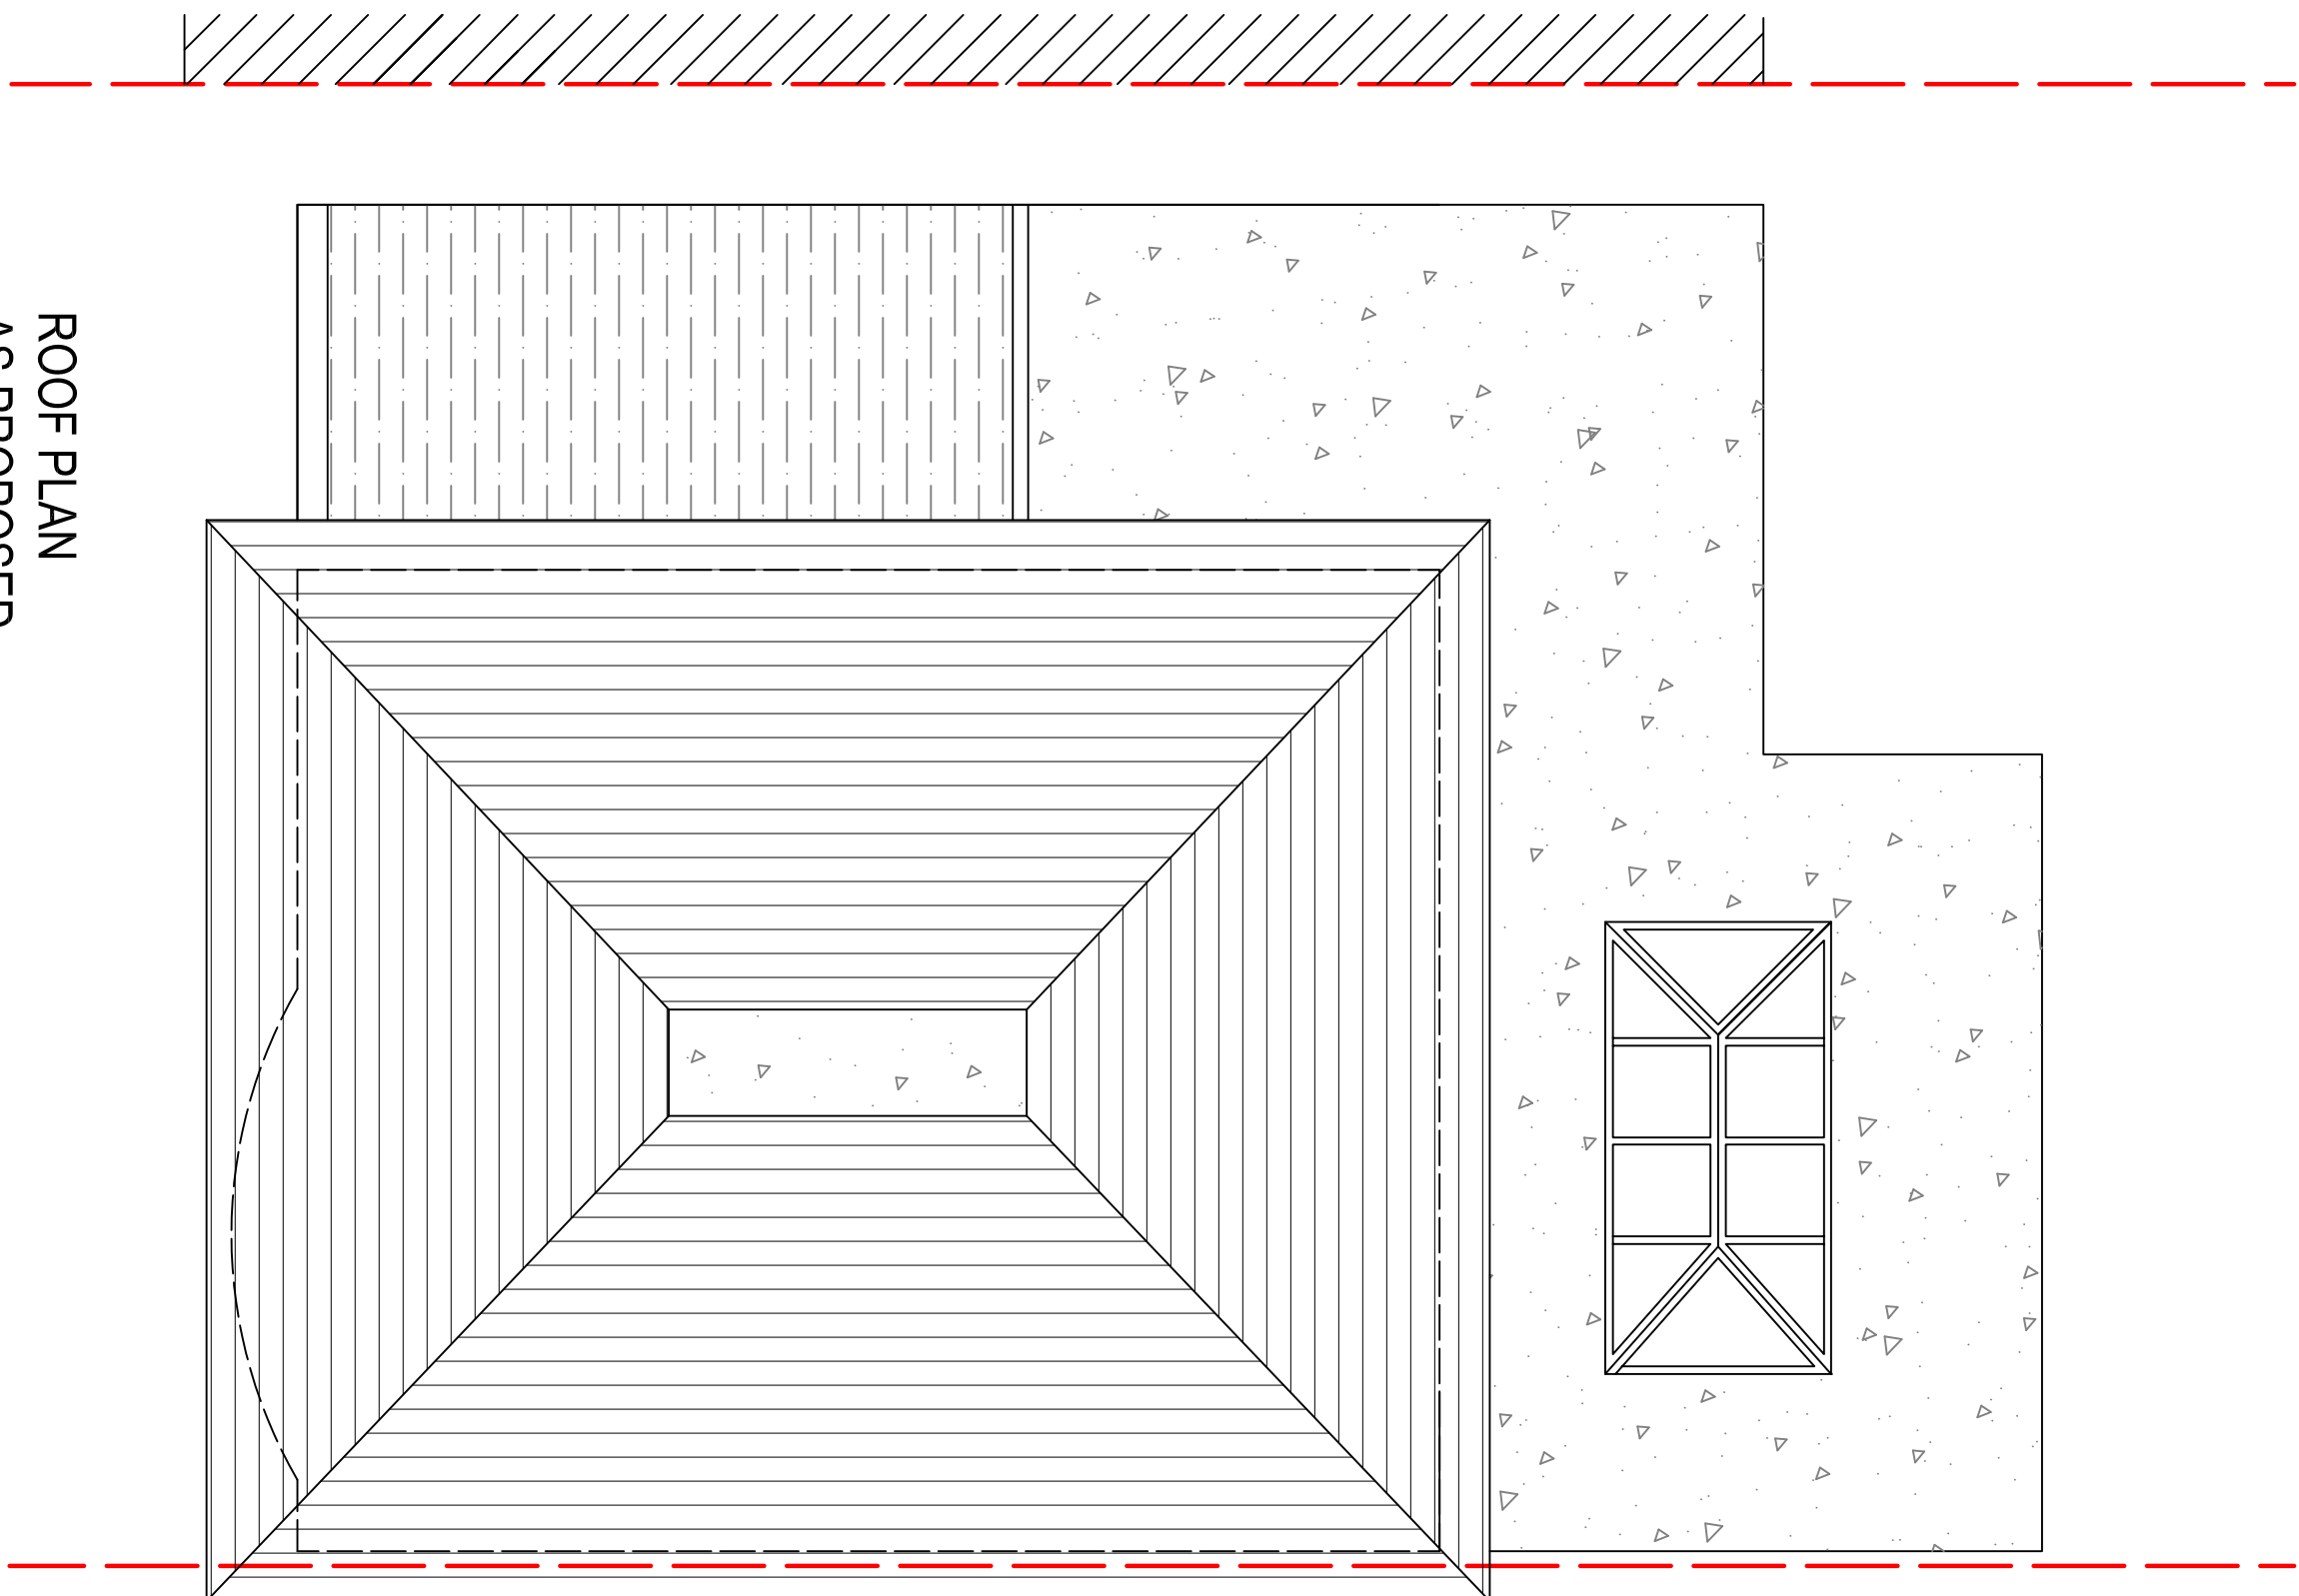

ROOF PLAN
AS PROPOSED

NOTE TO CONTRACTOR:
The contractor is to be confirmed
on site prior to construction. All works are
to be carried out in accordance with the
current UK Building Regulations and
approved immediately to the designer.
Copyright remains the property of Natalie
Horne.

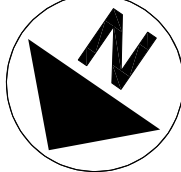

PLANNING

PLEASE DO NOT CONSTRUCT FROM THIS DRAWING

REV/ DESCRIPTION DATE



Natalie Horne Architects
Architectural Planning Services
E: nat@nathorne.co.uk
T: 01462 77200

PROJECT:
165 BURY STREET
RUSHP
1544 71N

CLIENT:
MR AND MRS SKOVIRON

PLANS
AS PROPOSED

Scale Drawn Date
1:1000@A3 NH 20/02/21
(or as worked)

Project Drawing No Revision
00/15 004