



DIMENSIONS ARE TO BE CHECKED AND CONFIRMED BEFORE CONSTRUCTION PHASE.


ALL NEW EXTERNAL MATERIALS TO MATCH, AS CLOSE AS POSSIBLE, TO EXISTING EXTERNAL

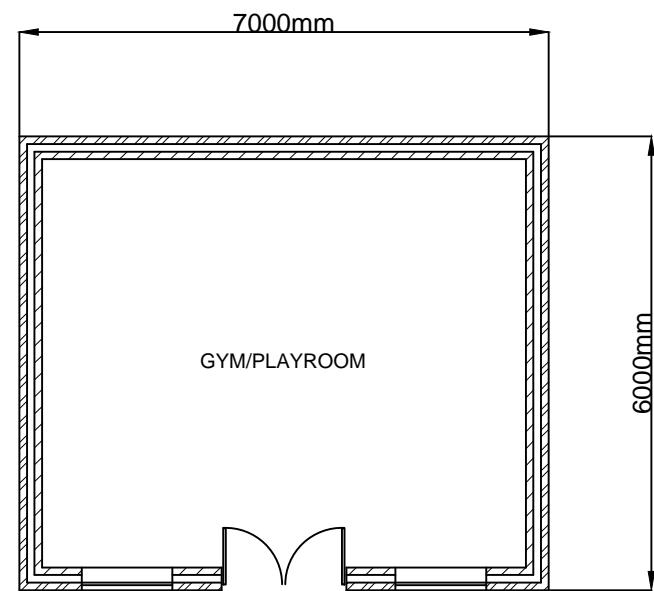


PROPOSED FLOOR PLAN

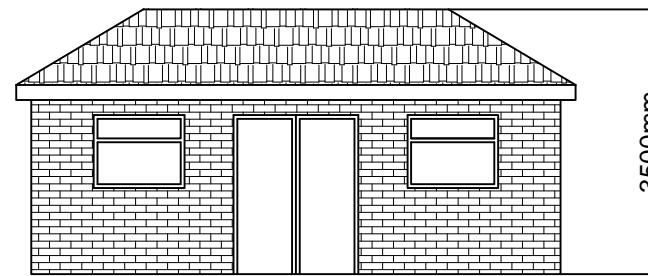


PROPOSED FRONT ELEVATION

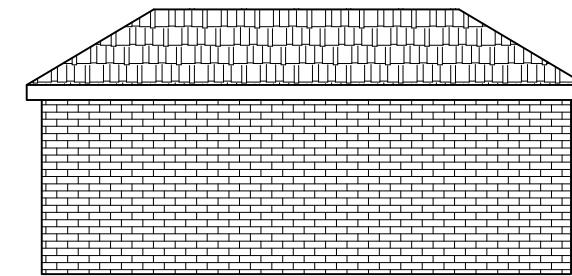

PROPOSED REAR ELEVATION

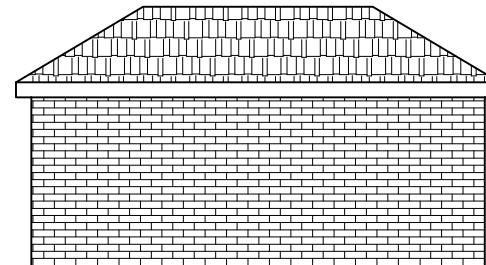

PROPOSED SIDE ELEVATIONS

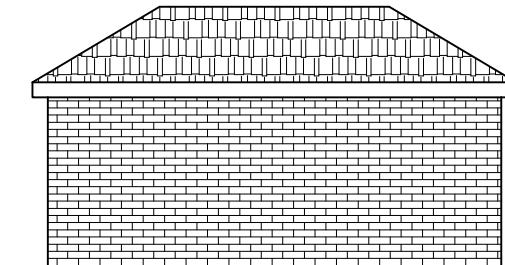

0	1	2	3
Scale bar 1:50			
0	1	2	3
Scale bar 1:100			

Note

ALL DIMENSIONS TO BE CHECKED AND VERIFIED ON SITE BEFORE CONSTRUCTION PHASE.

DO NOT SCALE FROM THIS DRAWING.

ANY AREAS INDICATED ON THIS DRAWING ARE FOR GUIDANCE ONLY AND NO RESPONSIBILITY IS TAKEN FOR THEIR ACCURACY.

Client

Drawing Title

PROPOSED OUTBUILDING

Job Title

PROPOSED SINGLE STOREY, PART DOUBLE STOREY REAR EXTENSION, DOUBLE STOREY SIDE EXTENSION, A FRONT PORCH AND AN OUTBUILDING AT:
21 MULBERRY CRESCENT,
UB7 9AG

Scale 1:100

Date AUGUST 2024

Drawing No.
21/MC/05