



1 Existing Ground Floor Plan

Scale 1/100

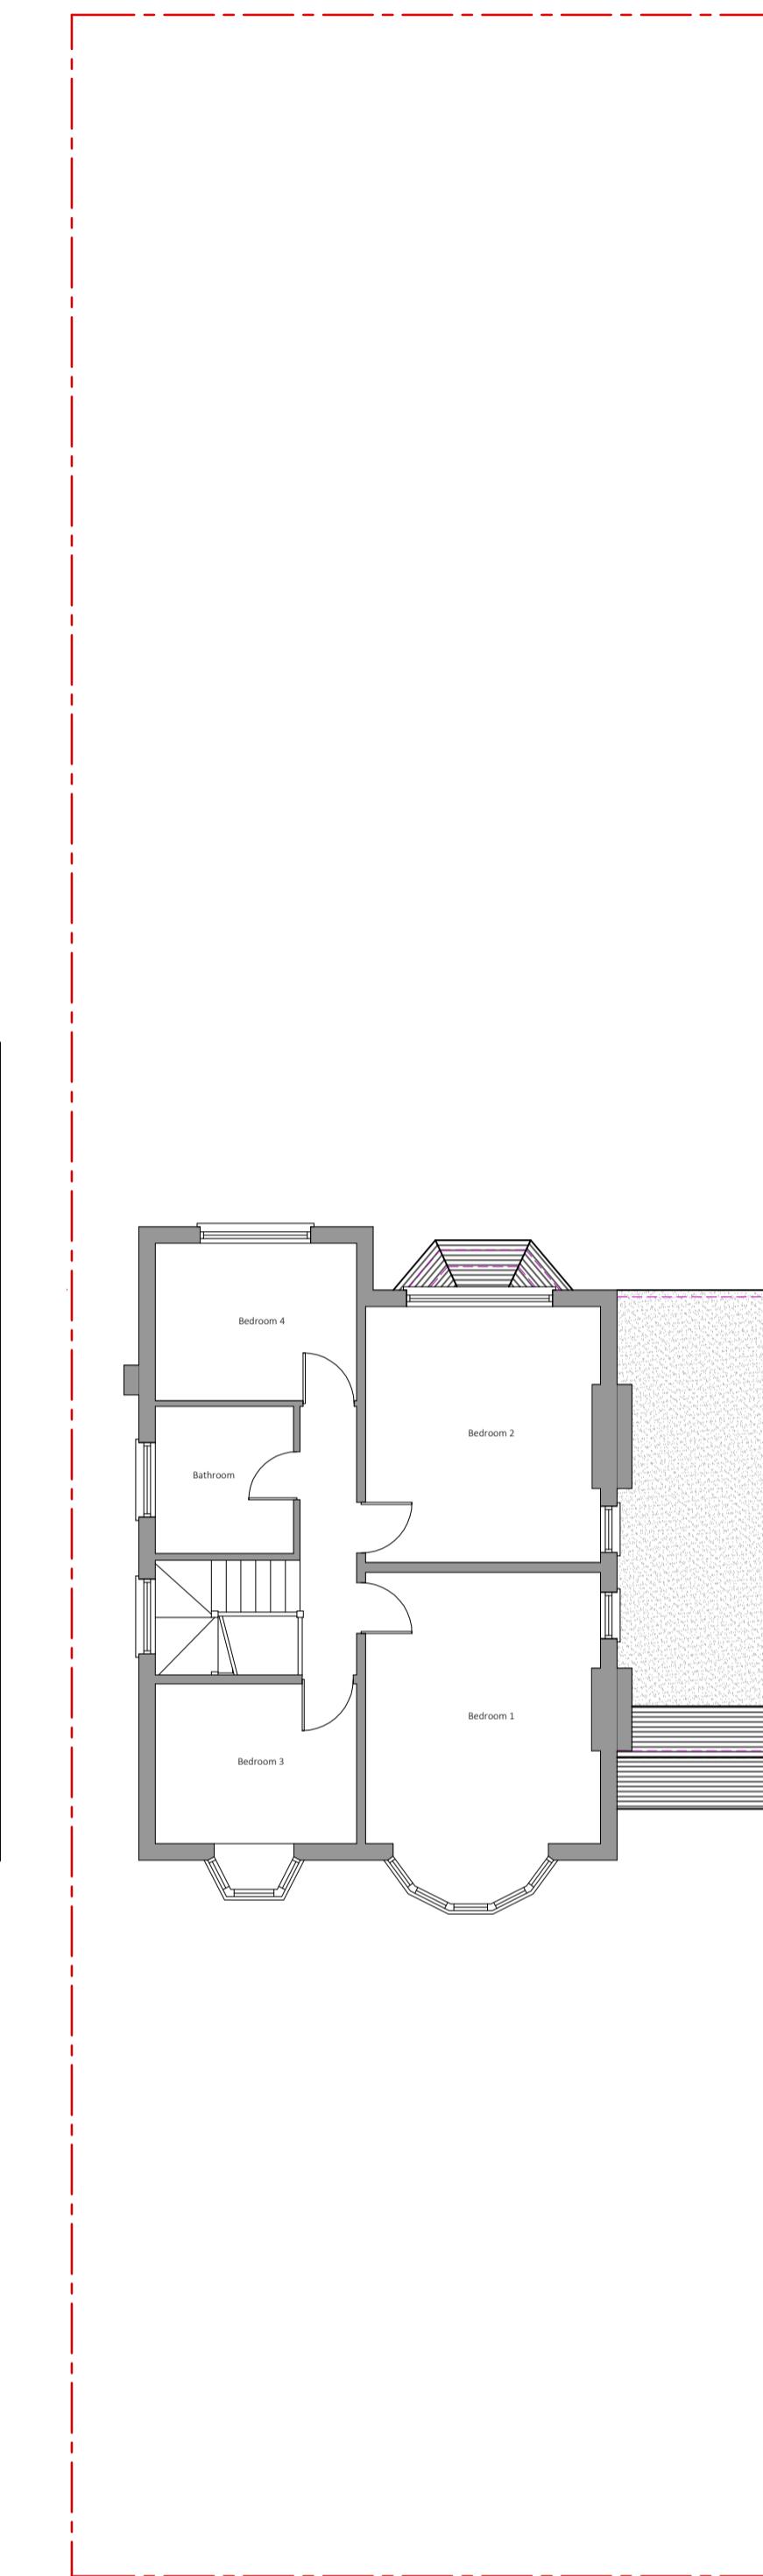


2 Existing First Floor

Scale 1/100

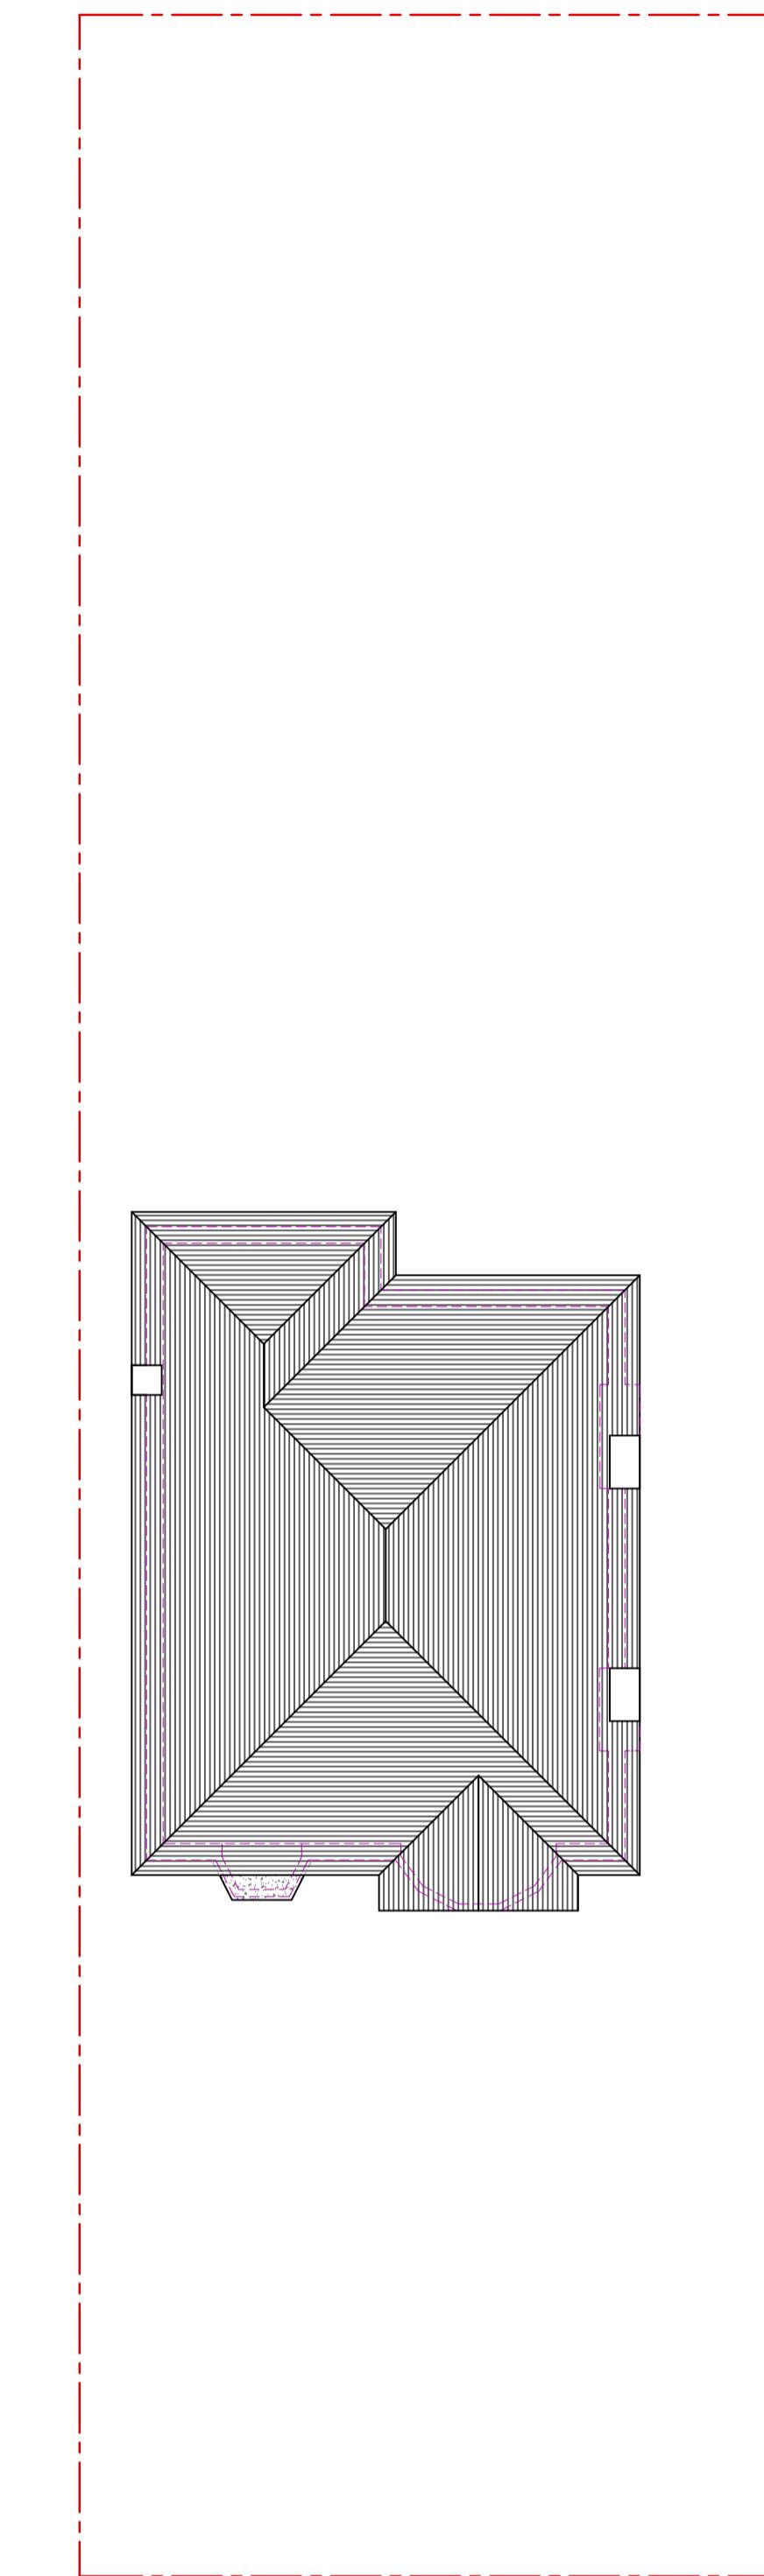


3 Existing Roof Plan

Scale 1/100

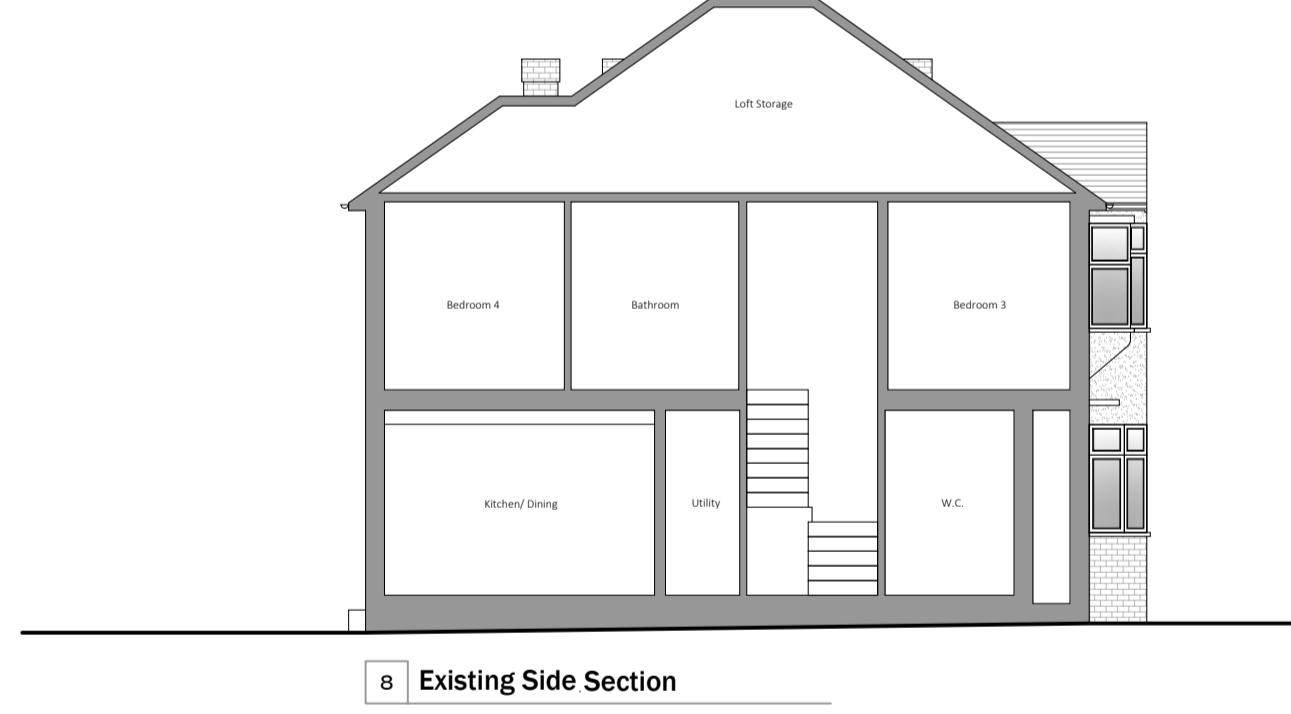

8 Existing Side Section

Scale 1/100

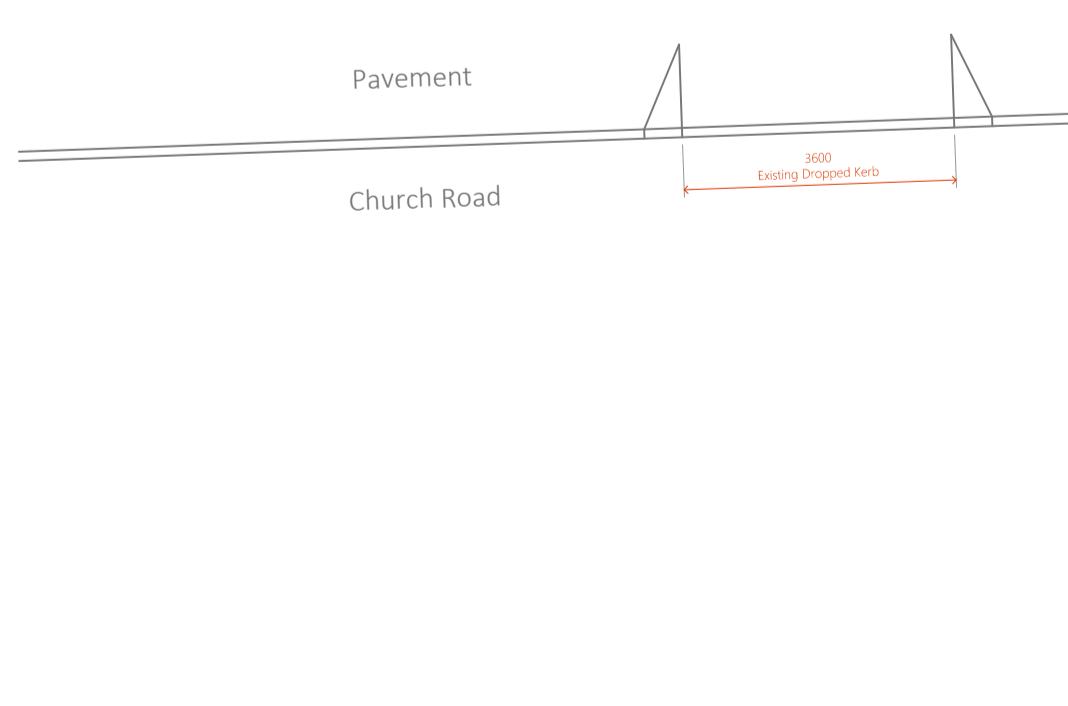

4 Existing Front Elev

Scale 1/100



5 Existing Side Elevation

Scale 1/100



6 Existing Rear Elevation

Scale 1/100



7 Existing Side Elevation

Scale 1/100

PARTY WALL ACT 1996
OWNER/S MUST ENSURE ALL
PARTY WALL AGREEMENTS ARE
IN PLACE BEFORE ANY BUILDING
WORKS ARE TO COMMENCE

0 1 2 3

10m	<p>IMPORTANT GENERAL NOTE The specification is to be read in conjunction with the plans/section details, and other associated Structural details as may be provided. All work is to be carried out to the Local Authority Planning and Building Regulations Approval, and the Codes of Practice and British Standards as necessary. All dimensions, levels, sizes, positions and locations of particulars as indicated on drawings are to be verified by the appointed Contractor on site prior to engaging in works. Any discrepancies must be reported to the Architect/Surveyor/Engineer or responsible person/s immediately. The Contractor is responsible for ensuring compliance with the CDM Regulations, and appropriate Health & Safety on site precautions. The Client/Building Owner must obtain any necessary PARTY WALL AGREEMENTS, prior to engaging in the works on site.</p>
------------	---

Date	Description	Page Size A1	Drawn By AAP	Checked By NE	DontMoveExtend.com Planning Permission Specialists	
		Scale 1:100	Drawing Status Design Stage		Project 194 Church Road Hayes UB3 2LT	Title Existing Plans & Elevations
		Revision 1st	Date Oct 24		Drawing No. CP184_01_1001	