



4 Existing Front Elevation

Scale 1:200

5 Existing Side Elevation

Scale 1:200

6 Existing Rear Elevation


Scale 1:200

7 Existing Side Elevation

Scale 1:200

8 Existing Side Section

Scale 1:200

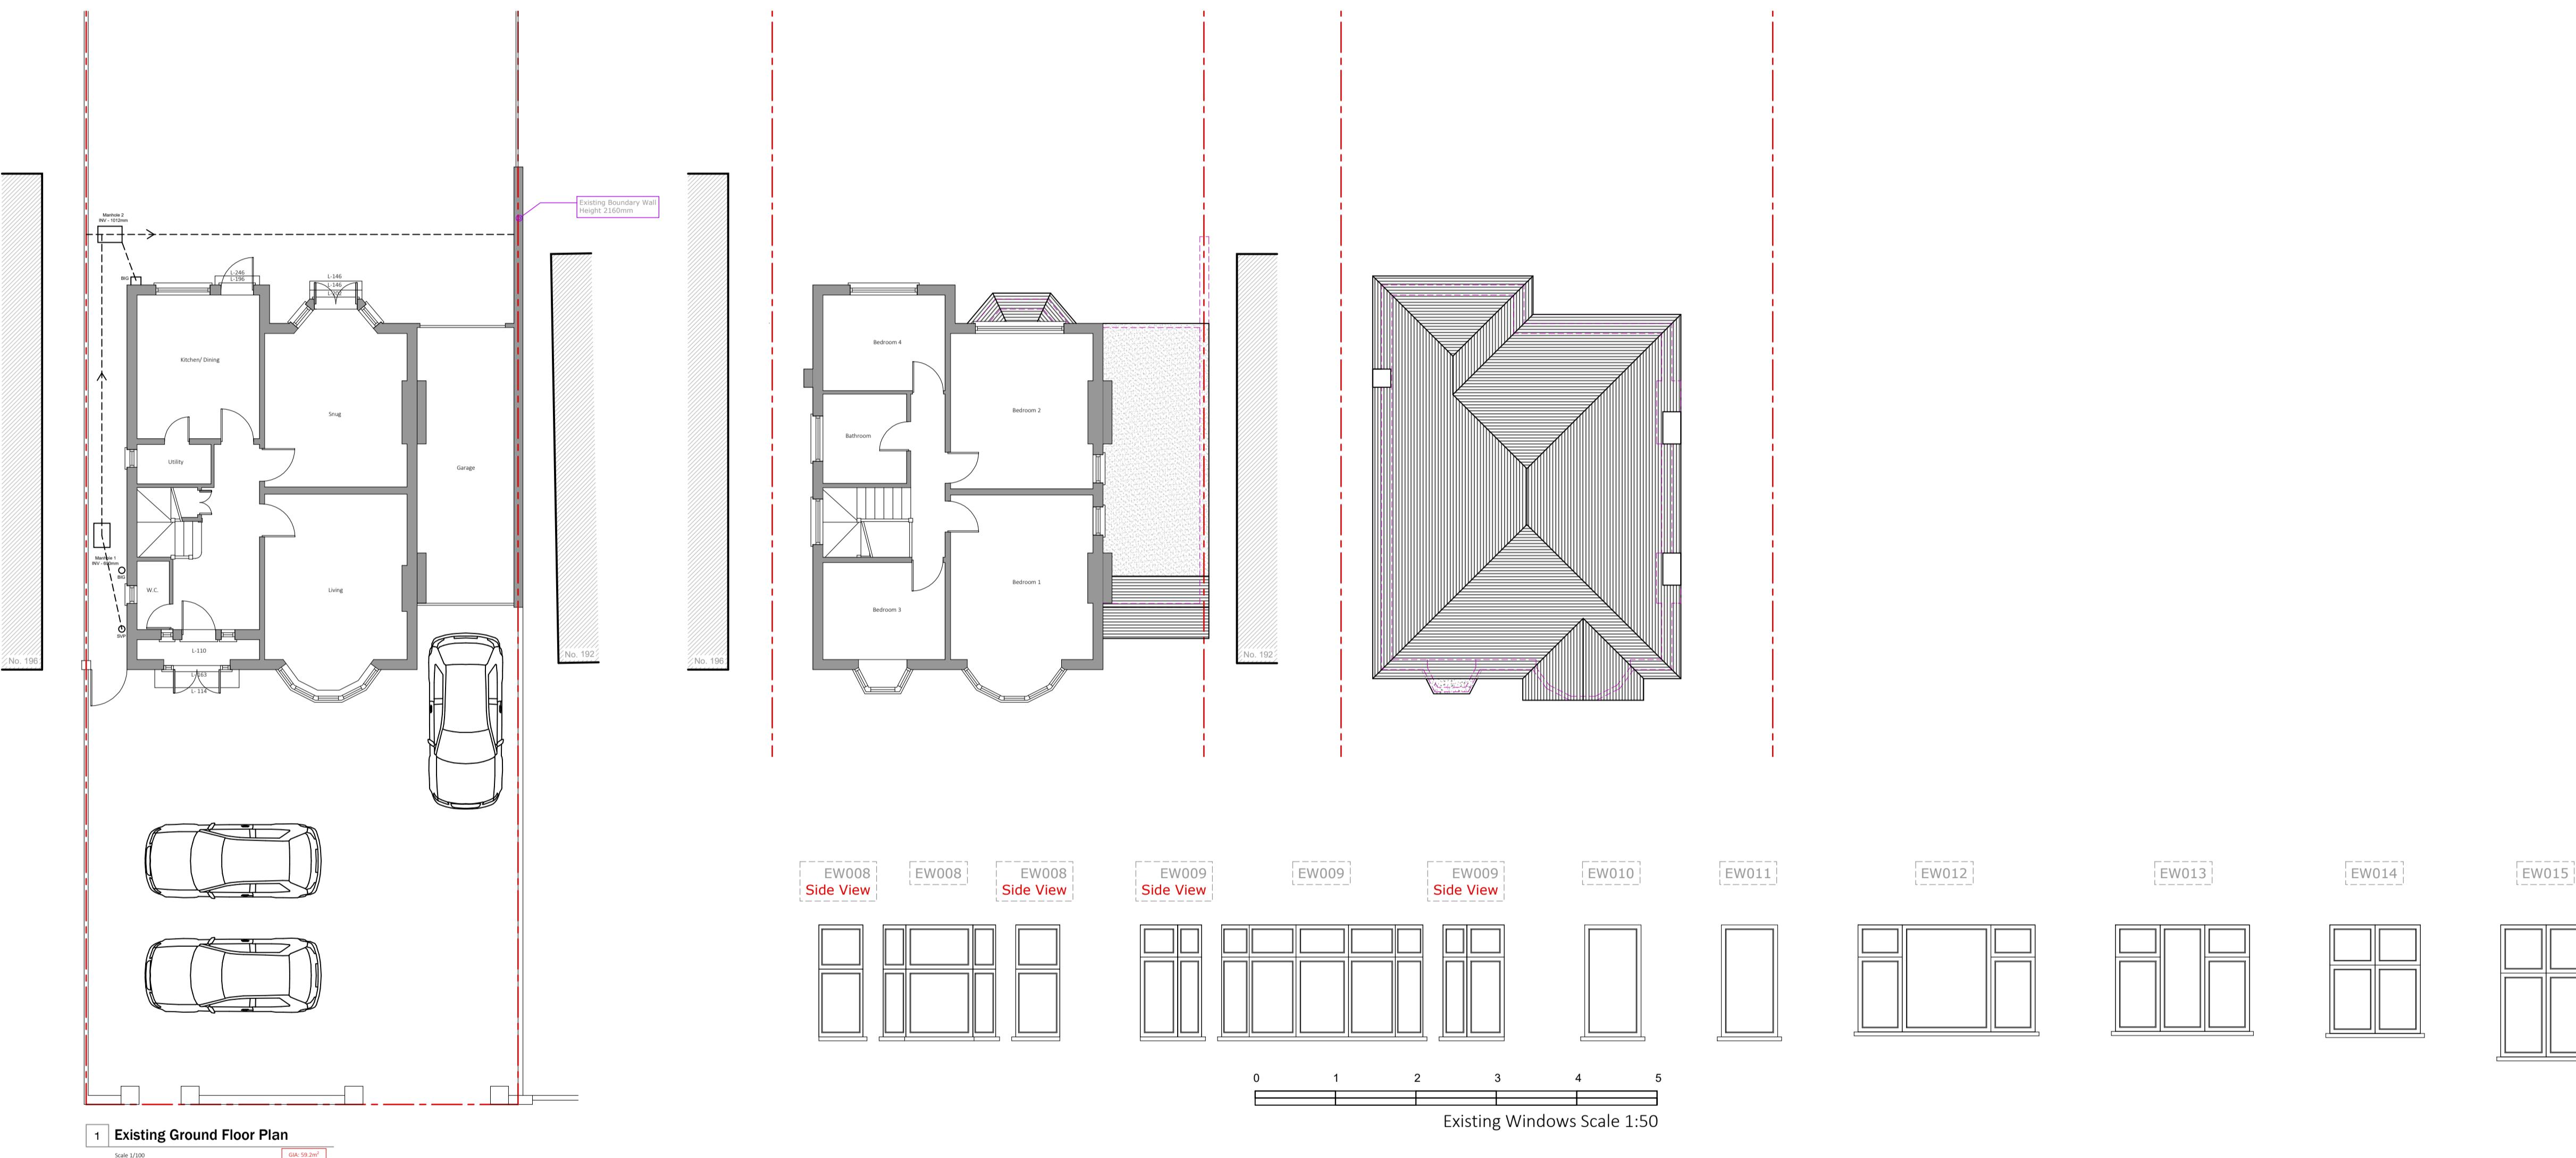


1 Existing Ground Floor Plan

Scale 1:200

Area: 58.2m²

Existing Windows Scale 1:50

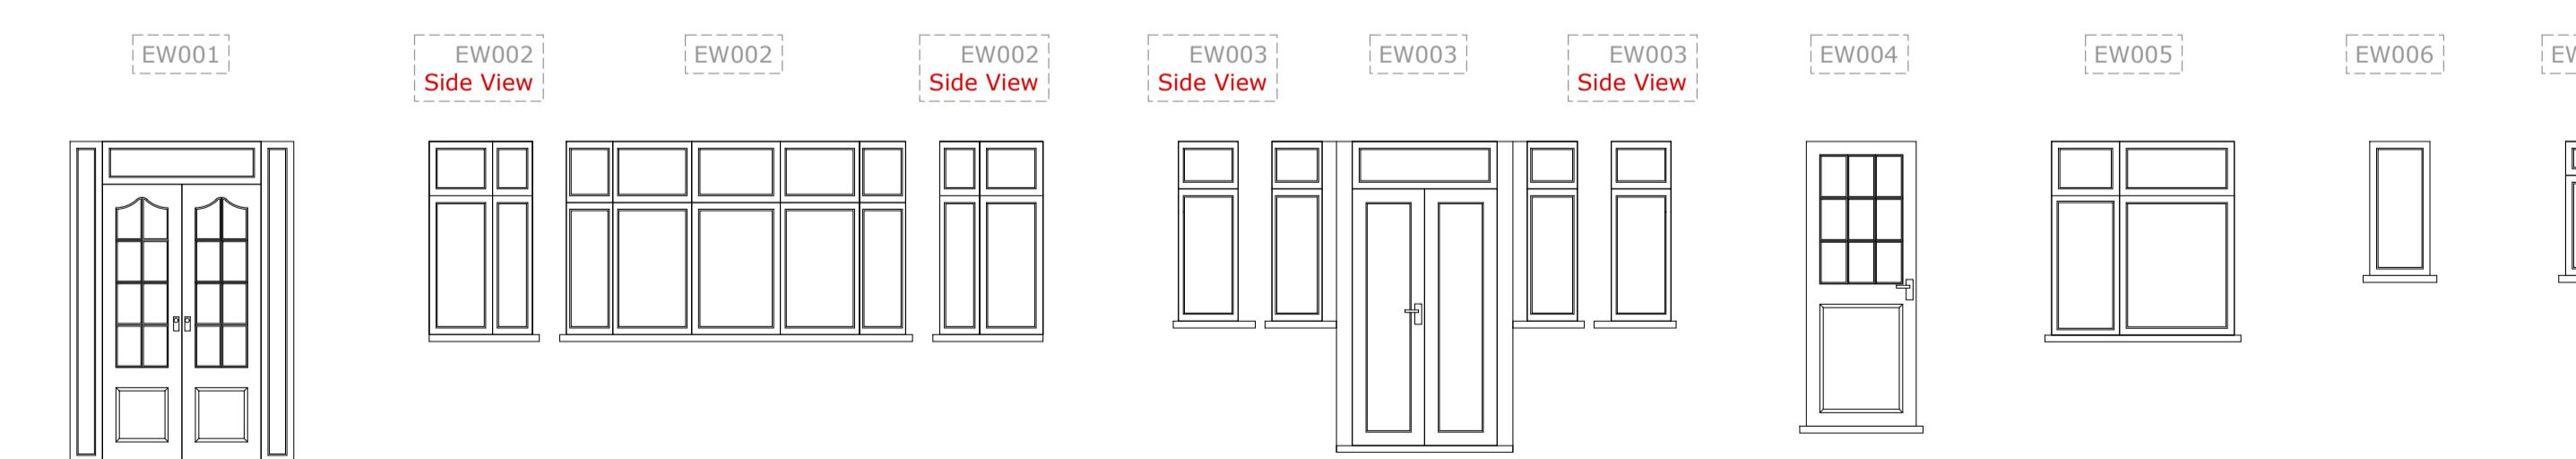

0 1 2 3 4 5

10m

| Important General Note |
|--|
| These drawings are to be used in conjunction with the plans/section details, and other associated structural details as may be provided. |
| Information contained in these drawings is given in good faith, in accordance with the Building Regulations Approved Document A and the Codes of Practice and British Standards as necessary. |
| These drawings are to be checked by the appointed Contractor on site prior to engaging in any work. Any deviation from the drawings must be checked by the appointed Contractor or a responsible person immediately. |
| The contractor must ensure compliance with the CDM Regulations, and appropriate Health & Safety site procedures. |
| The contractor must have any necessary PARTY WALL AGREEMENTS, prior to engaging in the works on site. |