




1 **Proposed Ground Floor Plan**

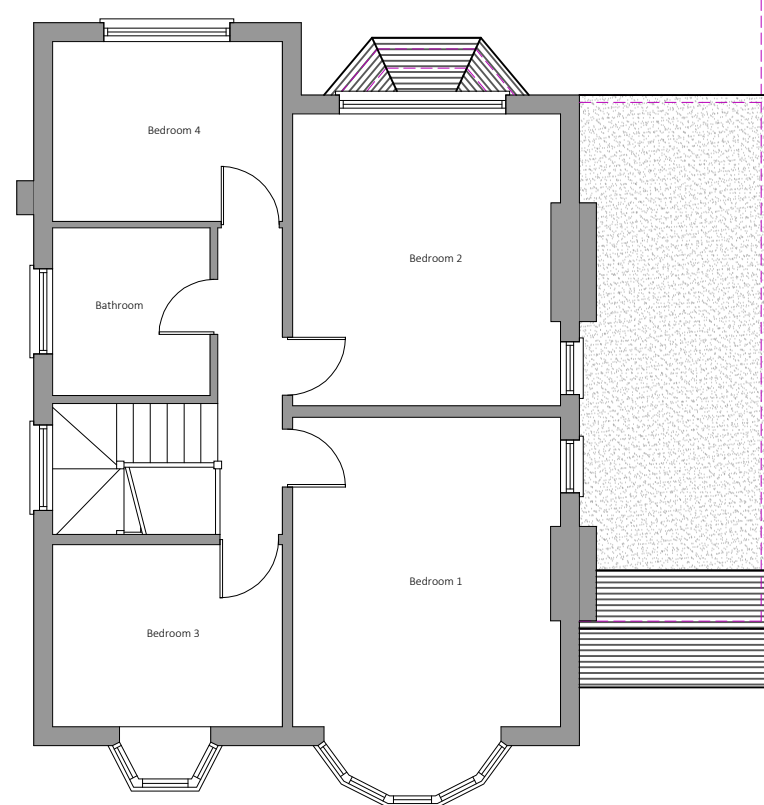


2 Proposed First Floor Plan

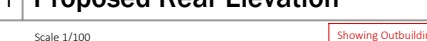


11 Proposed Rear Elevation

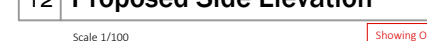

12 Proposed Side Elevation

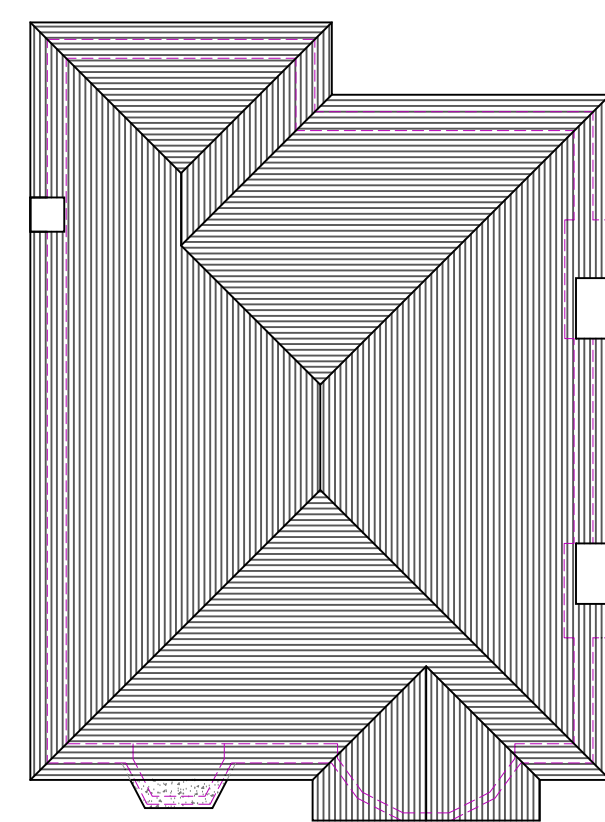


3 Proposed Roof Plan

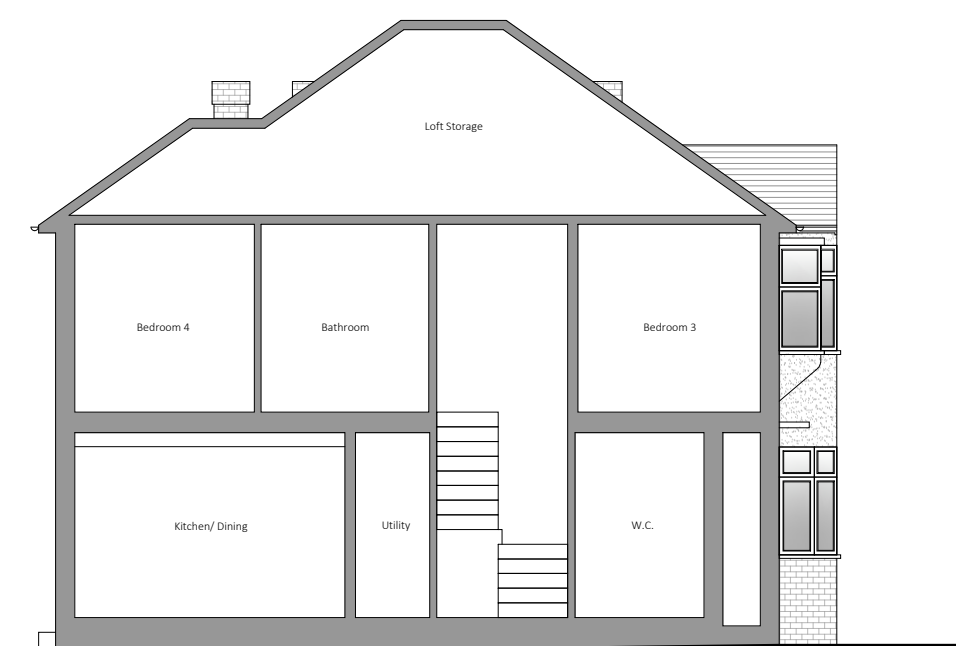

8 Proposed Side Section



4 Proposed Front Elevation

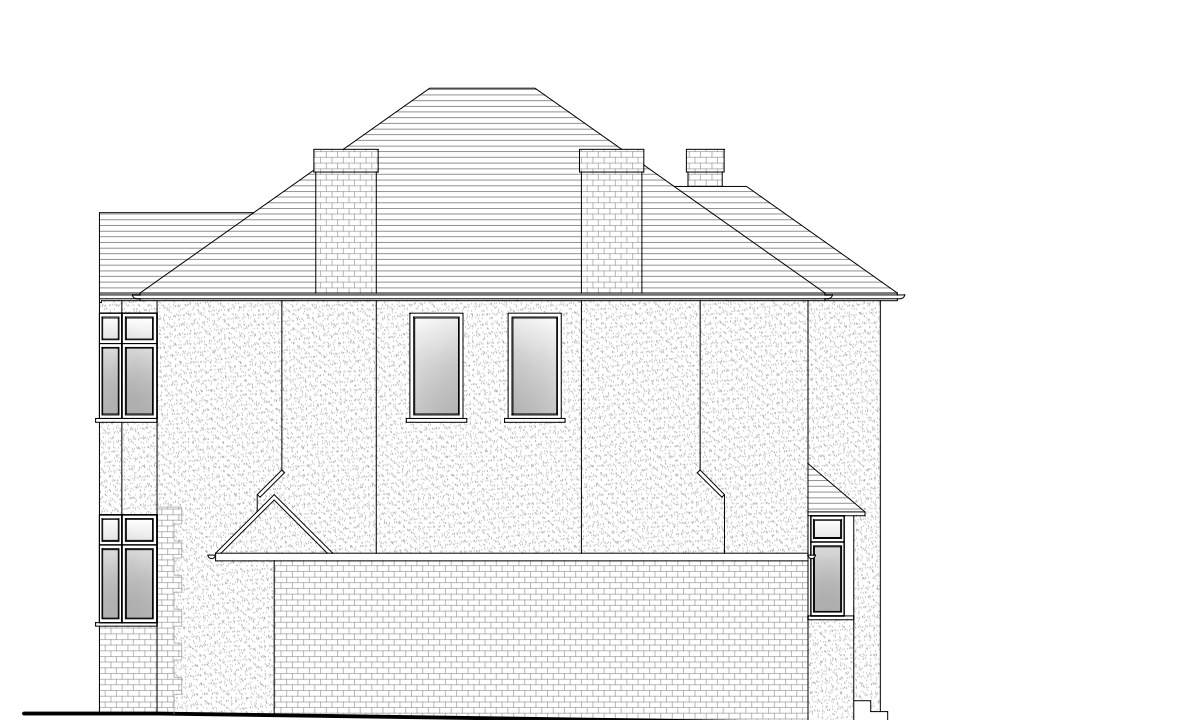

5 Proposed Side Elevation



6 Proposed Rear Elevation




7 Proposed Side Elevation

0	1	2	3	4	5	10n

IMPORTANT GENERAL NOTE
The specification is to be read in conjunction with the plan/section details, and other associated Structural details as may be provided.
All work is to be carried out to the Local Authority Planning and Building Regulations Approval, and the Codes of Practice and British Standards as necessary.
All dimensions, levels, sizes, positions and locations of particulars as indicated on drawings are to be verified by the appointed Contractor on site prior to engaging works. Any discrepancies must be reported to the Architect/Surveyor/Engineer or responsible person's immediately.
The Contractor is to ensure full compliance with the CDM Regulations, and appropriate Health & Safety on site precautions.
The Client/Building Owner must obtain any necessary PARTY WALL AGREEMENTS, prior to engaging in the works on site.

Revision	Date	Description

Page Size A1 Scale 1:100 Revision 1st	Drawn By AAP NE Drawing Status Planning Issue Date Feb 25
---	---

 DontMoveExtend.com Planning Permission Specialists	
Project: 194 Church Road Hayes UB3 2LT	Title: Proposed Plans & Elevations Drawing No: CR194-03-1002

COPYRIGHT © 2025