
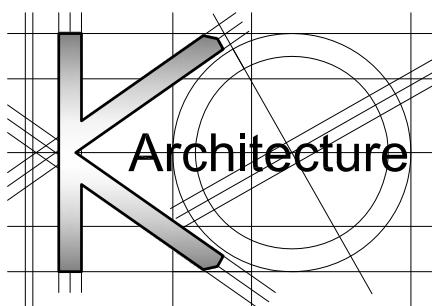


All work to comply with
current building regulations
and codes of practice

Do not scale from drawings
all dimensions to be checked
on site before the start of
any work

All Proposed External Materials to Match
Existing External Materials

Any Proposed Windows to Flank wall to be
Obscure Glazed and Non-Opening below
1.7m from FFL

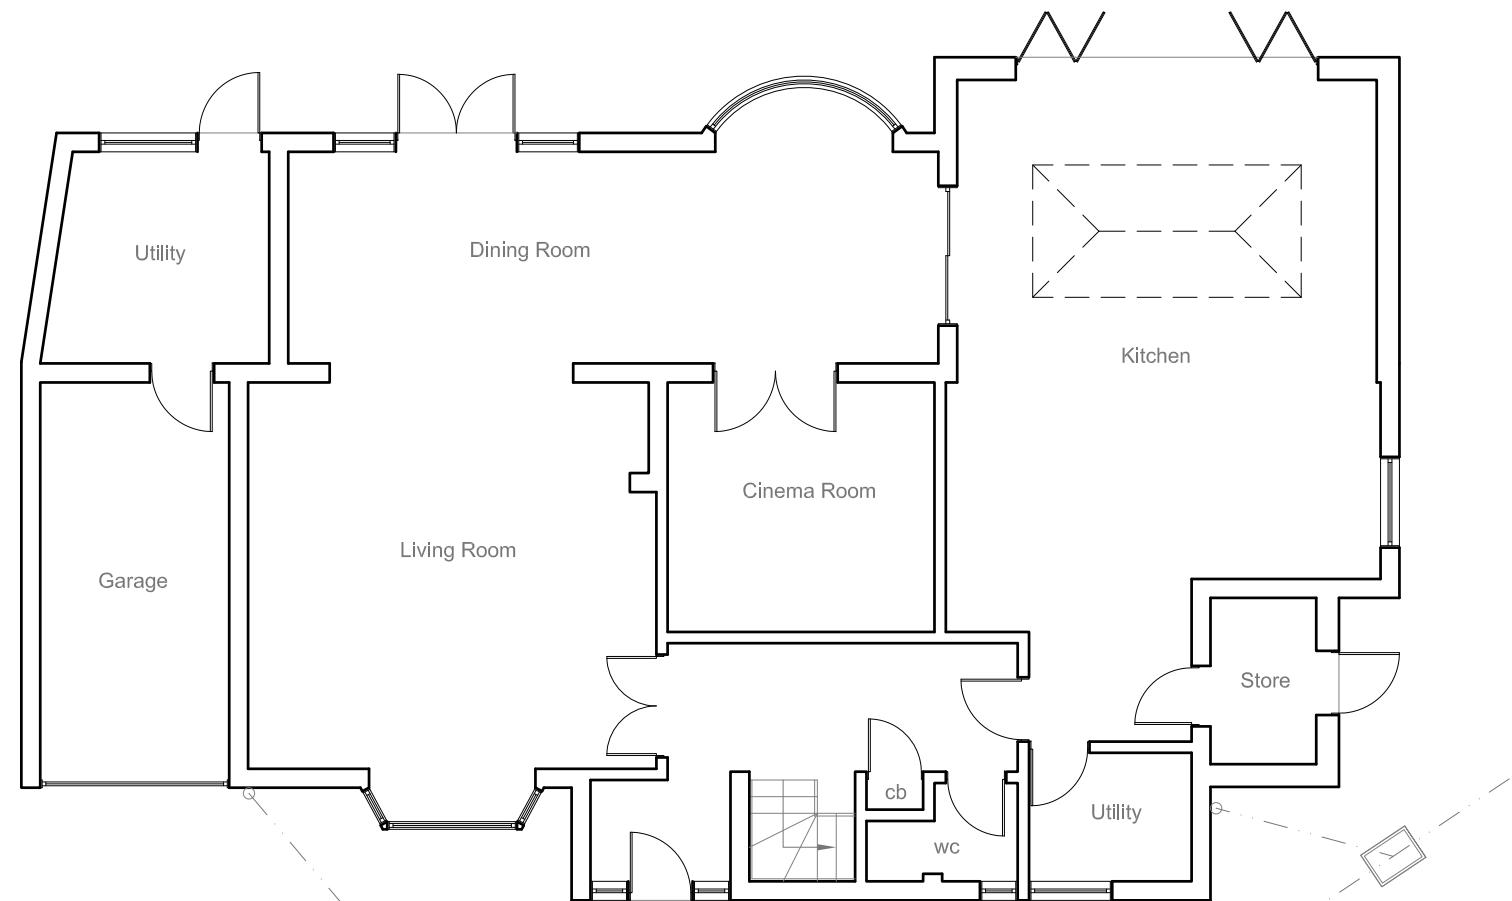

Site Address:
51 Ickenham Road
Ruislip
Middlesex
HA4 7BZ

Drawing Content:
Existing Ground Floor Plan

1

Drawings No:
51ickenhamroad/2017/01

2

Date Drawn:
15th February 2017

3

Drawings Scale:
1:100

4

Drawn By:
KG

5

Planning Issue

7

Revision:


8

All work to comply with
current building regulations
and codes of practice


Do not scale from drawings
all dimensions to be checked
on site before the start of
any work

All Proposed External Materials to Match
Existing External Materials


Any Proposed Windows to Flank wall to be
Obscure Glazed and Non-Opening below
1.7m from FFL

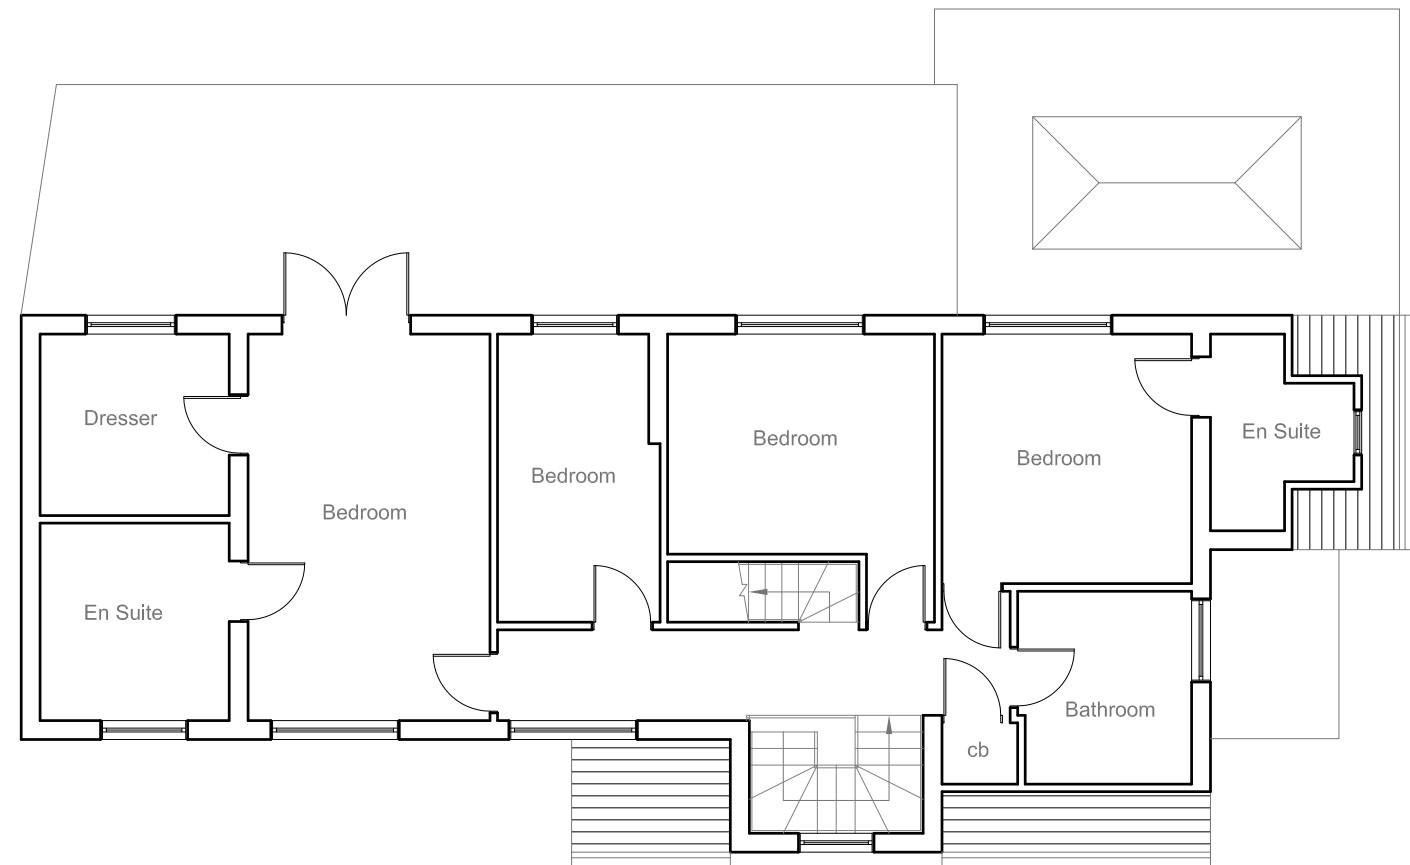

Existing First Floor Plan
Scale 1:100

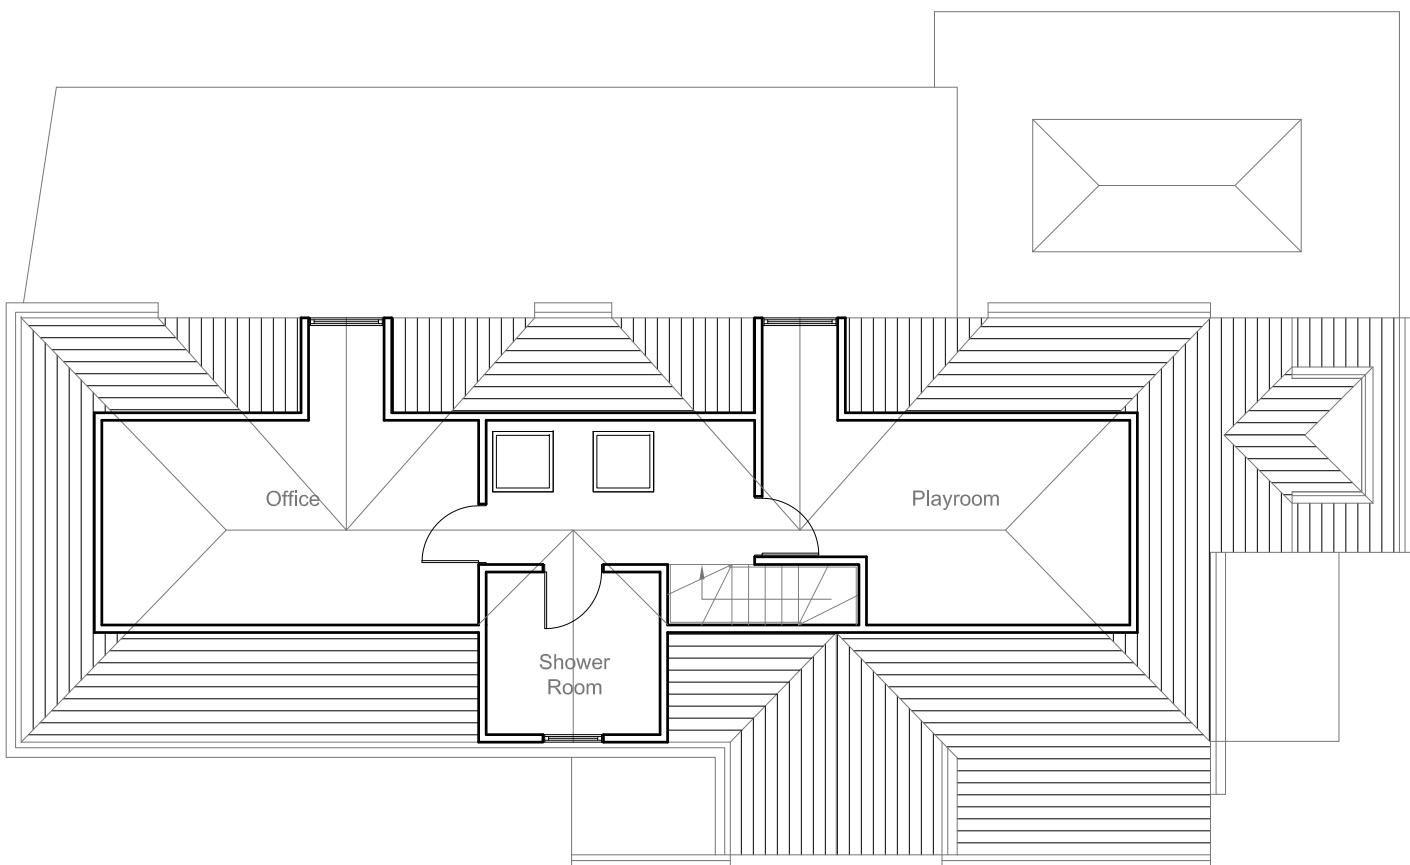

Existing Loft Floor Plan
Scale 1:100

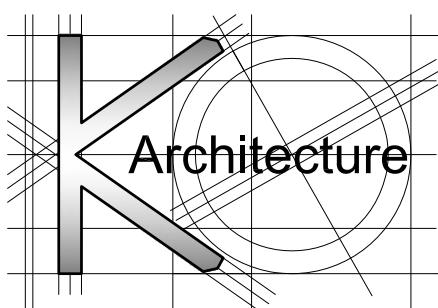

Site Address:

51 Ickenham Road
Ruislip
Middlesex
HA4 7BZ

Drawing Content:

Existing First and Loft Floor Plans

1

Drawings No:

51ickenhamroad/2017/02

Date Drawn:

15th February 2017

Planning Issue

7

Drawings Scale:

1:100

Drawn By:

KG

Revision:


8

All work to comply with
current building regulations
and codes of practice

Do not scale from drawings
all dimensions to be checked
on site before the start of
any work

All Proposed External Materials to Match
Existing External Materials

Any Proposed Windows to Flank wall to be
Obscure Glazed and Non-Opening below
1.7m from FFL

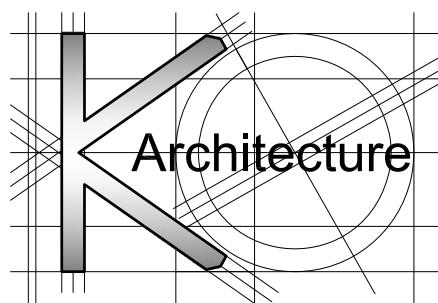

Site Address:
51 Ickenham Road
Ruislip
Middlesex
HA4 7BZ

Drawing Content:
Existing Elevations

1

Drawings No:
51ickenhamroad/2017/03

Drawings Scale:
1:100

2

Date Drawn:
15th Februry 2017

Drawn By:
KG

4

Planning Issue

7

Revision: A
03/18
8



5

All work to comply with
current building regulations
and codes of practice

Do not scale from drawings
all dimensions to be checked
on site before the start of
any work

All Proposed External Materials to Match
Existing External Materials

Any Proposed Windows to Flank wall to be
Obscure Glazed and Non-Opening below
1.7m from FFL

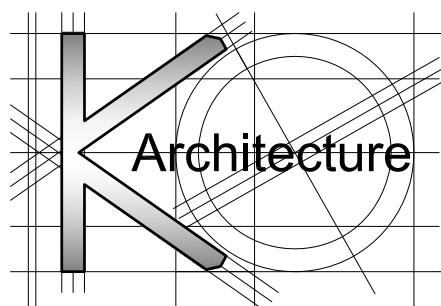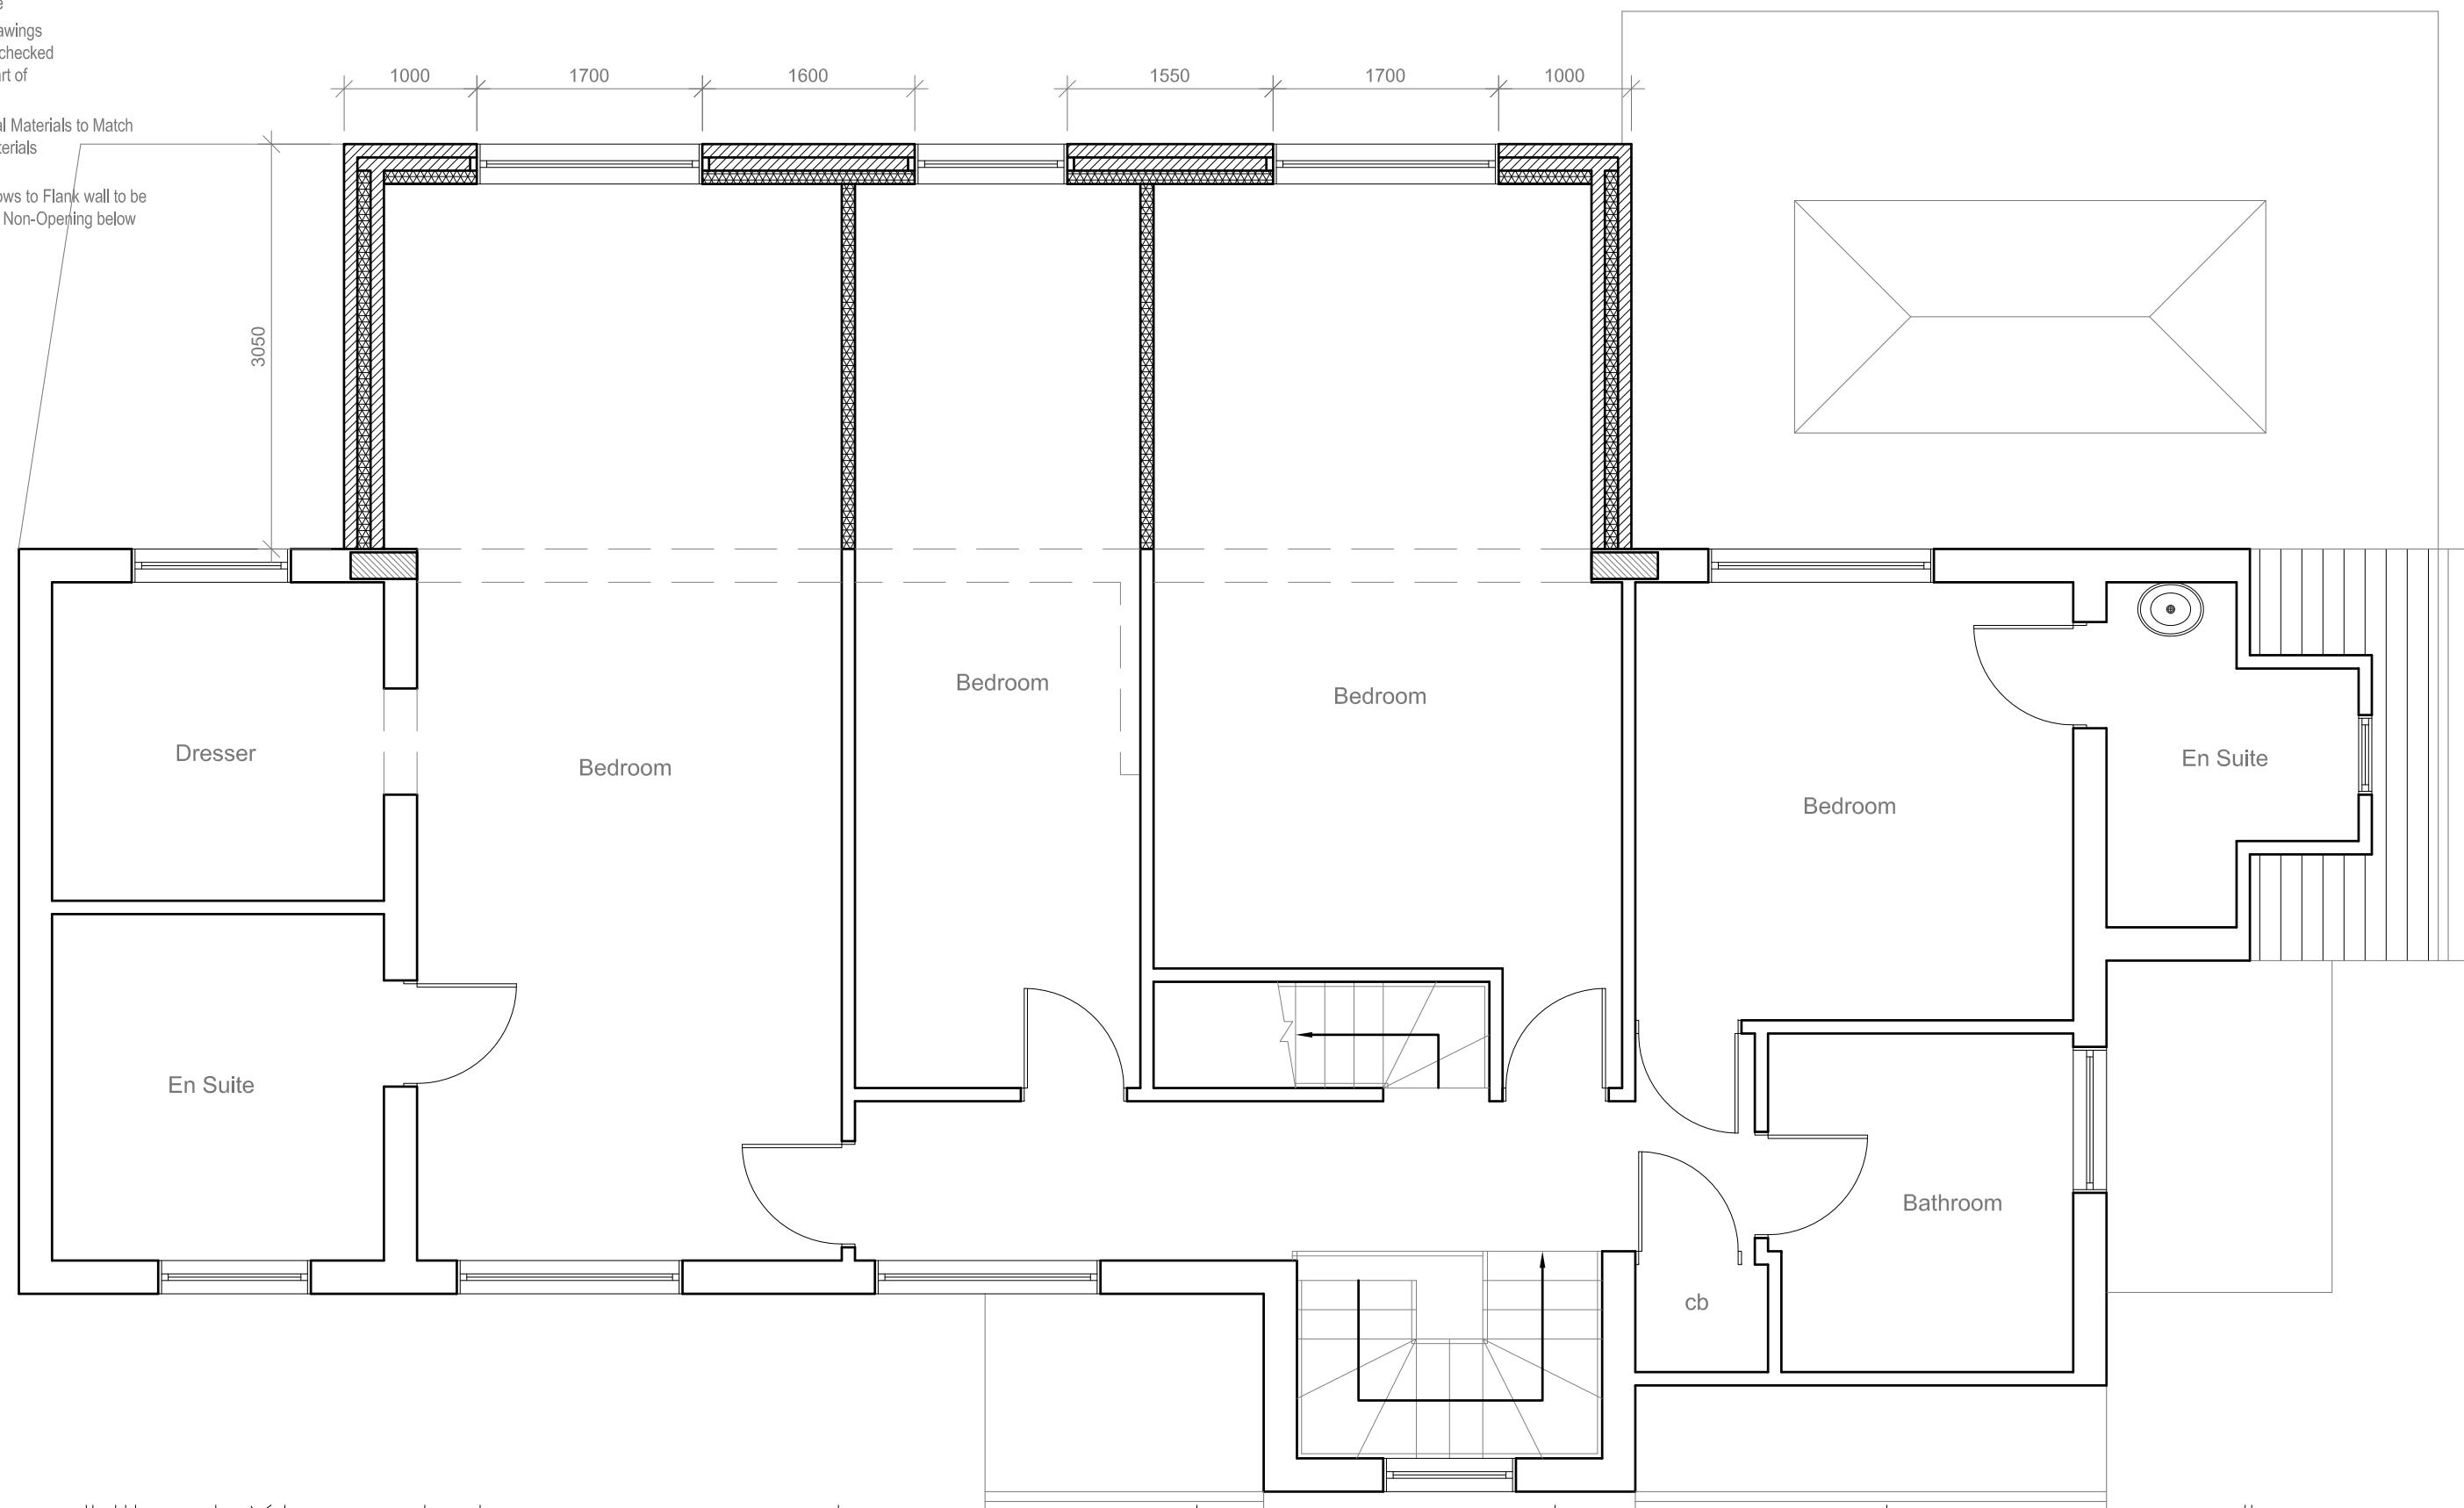

Site Address:
51 Ickenham Road
Ruislip
Middlesex
HA4 7BZ

Drawing Content:
Proposed First Floor Plan

1

Drawings No:
51ickenhamroad/2017/05

Drawings Scale:
1:50

2

Date Drawn:
15th February 2017

Drawn By:
KG

3

4

Building Control Issue

7

Revision: A B
10 01
17 18

5

6



8

All work to comply with
current building regulations
and codes of practice

Do not scale from drawings
all dimensions to be checked
on site before the start of
any work

All Proposed External Materials to Match
Existing External Materials

Any Proposed Windows to Flank wall to be
Obscure Glazed and Non-Opening below
1.7m from FFL

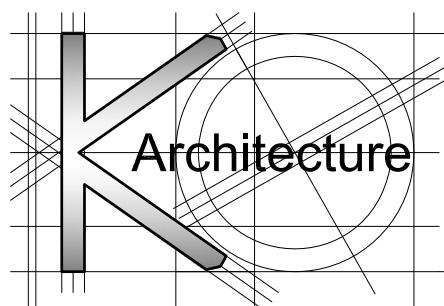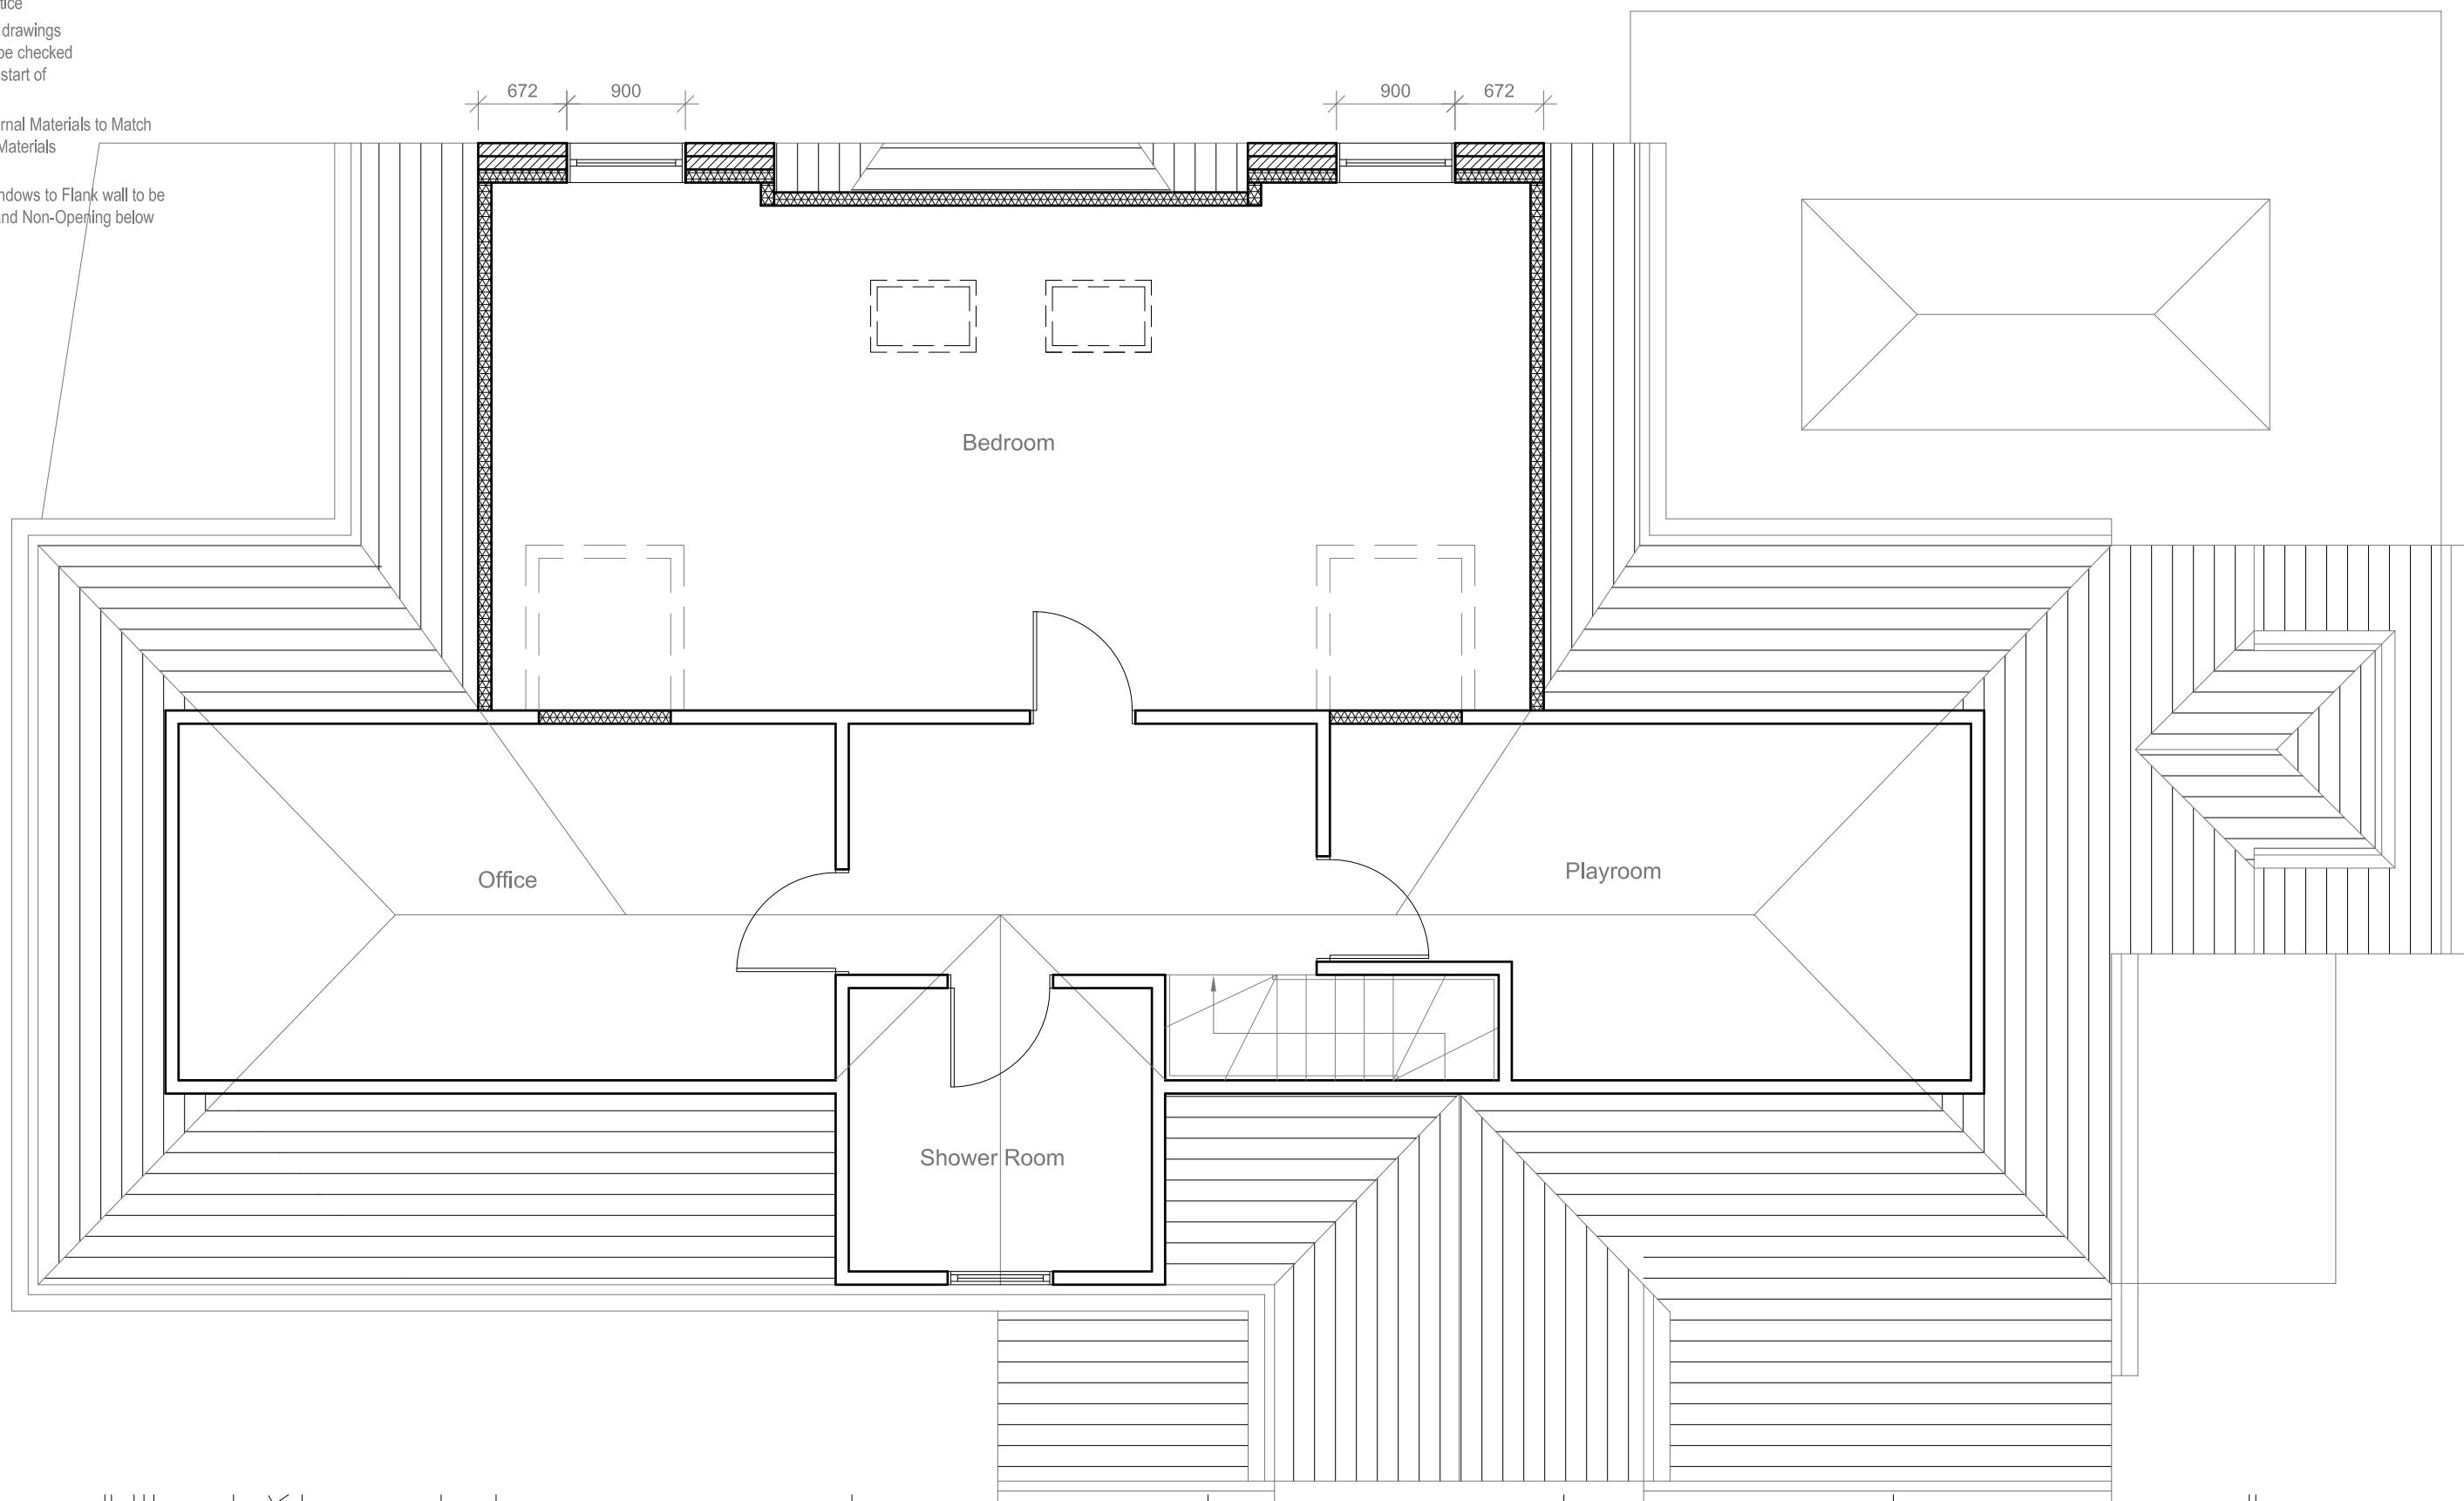

Site Address:
51 Ickenham Road
Ruislip
Middlesex
HA4 7BZ

Drawing Content:
Proposed Loft Floor Plan

1

Drawings No:
51ickenhamroad/2017/05A

Drawings Scale:
1:50

2

Date Drawn:
12th October 2020

Drawn By:
KG

3

4

Building Control Issue

7

Revision:

8

6

All work to comply with
current building regulations
and codes of practice

Do not scale from drawings
all dimensions to be checked
on site before the start of
any work

All Proposed External Materials to Match
Existing External Materials


Any Proposed Windows to Flank wall to be
Obscure Glazed and Non-Opening below
1.7m from FFL



Proposed Front Elevation
Scale 1:100




Proposed Side Elevation
Scale 1:100

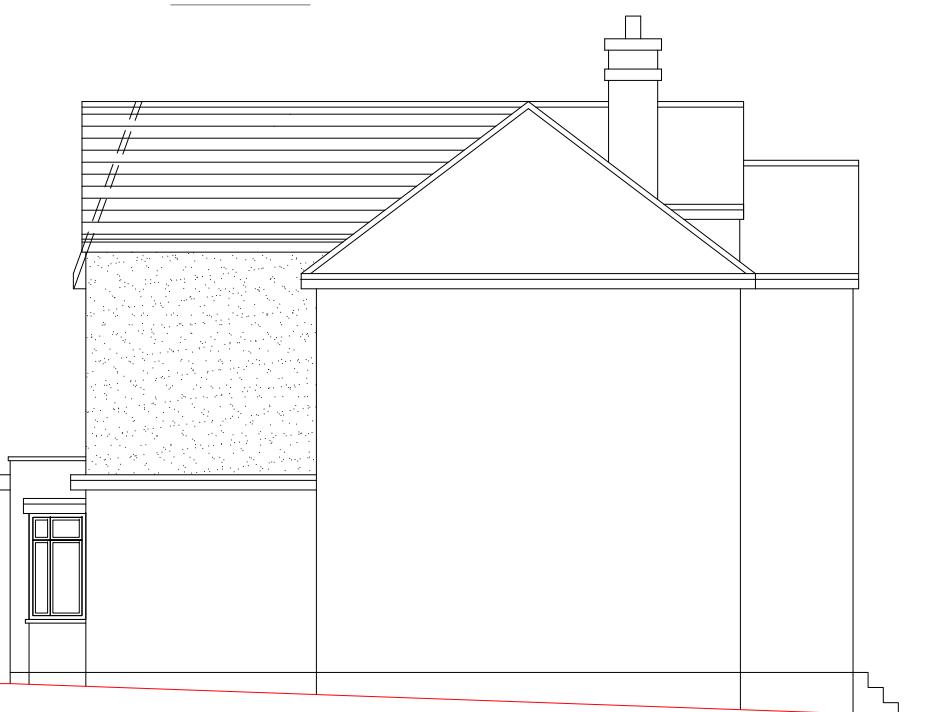

Proposed Side Elevation
Scale 1:100



Proposed Rear Elevation
Scale 1:100

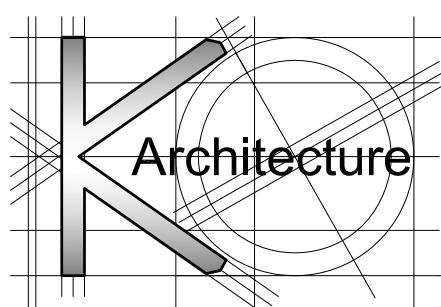

Site Address:
51 Ickenham Road
Ruislip
Middlesex
HA4 7BZ

1

Drawing Content:
Proposed Elevations

2

Drawings No:
51ickenhamroad/2017/06

3

Date Drawn:
12th October 2020

5

Planning Issue

7

Drawings Scale:
1:100

Drawn By:
KG

6

Revision:


8

All work to comply with
current building regulations
and codes of practice


Do not scale from drawings
all dimensions to be checked
on site before the start of
any work

All Proposed External Materials to Match
Existing External Materials


Any Proposed Windows to Flank wall to be
Obscure Glazed and Non-Opening below
1.7m from FFL

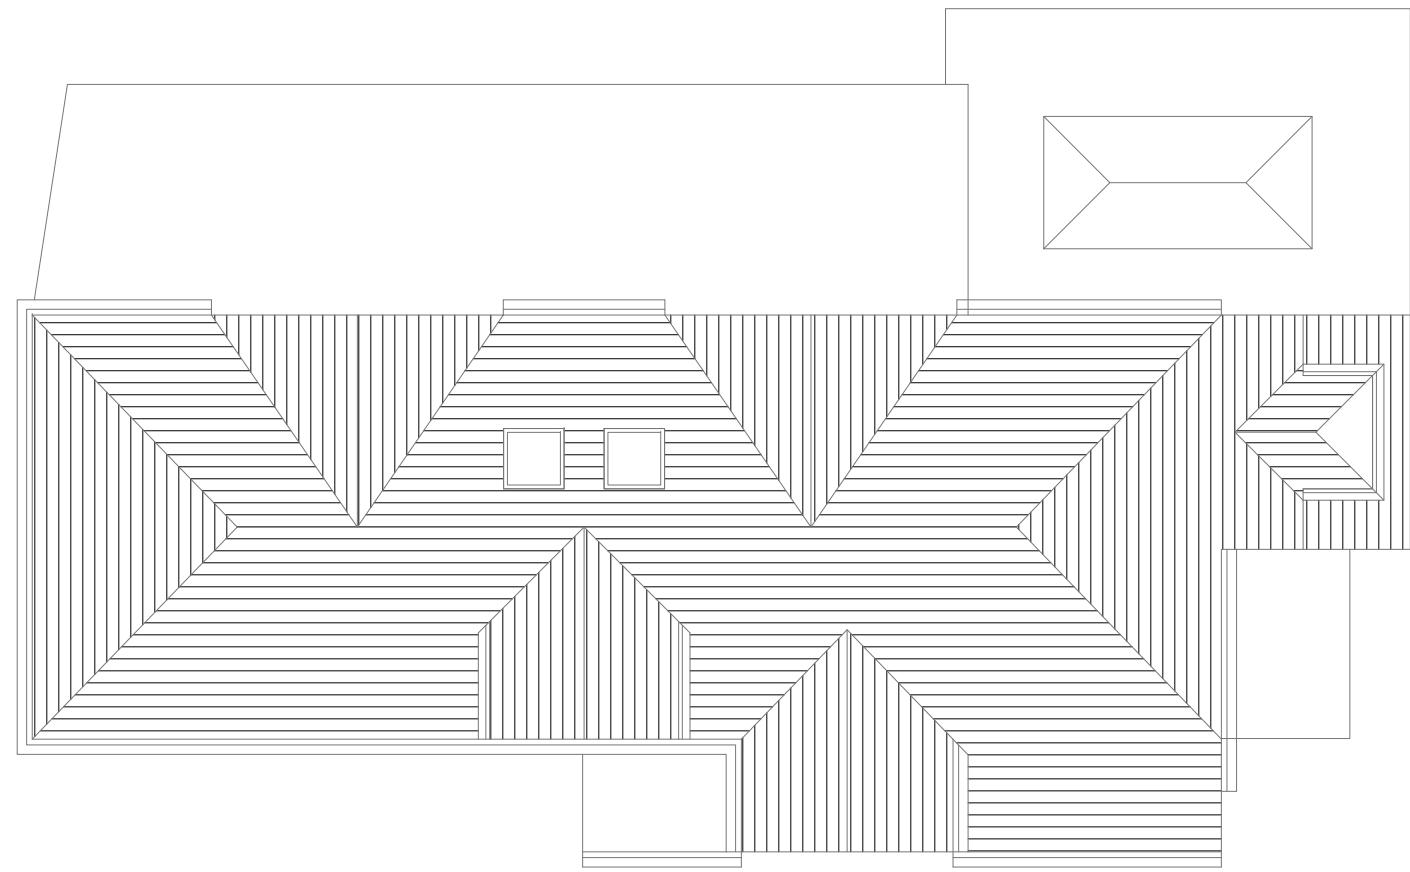

Existing Roof Plan
Scale 1:100

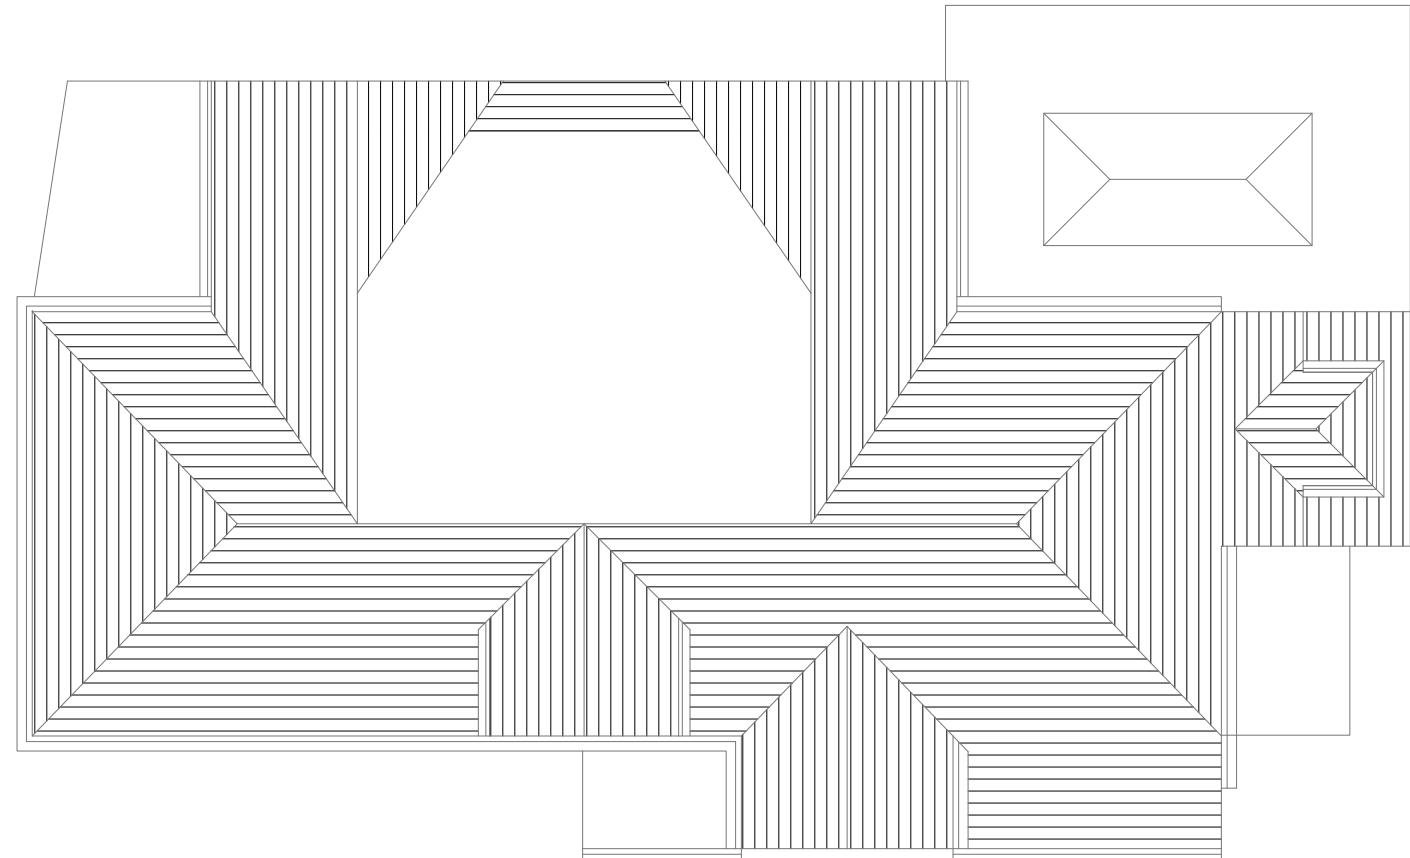

Proposed Roof Plan
Scale 1:100

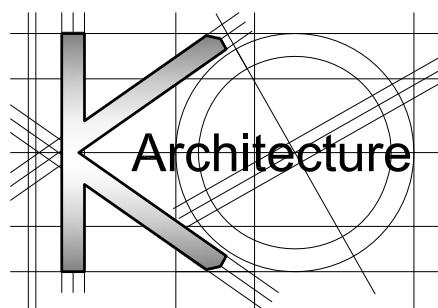

Site Address:
51 Ickenham Road
Ruislip
Middlesex
HA4 7BZ

Drawing Content:
Existing/Proposed Roof Plans

1

Drawings No:
51ickenhamroad/2017/08

2

Drawings Scale:
1:100

3

Drawn By:
KG

Date Drawn:
12th October 2020

4

Drawn By:
KG

Building Control Issue

7

Revision:

8