


All work to comply with
current building regulations
and codes of practice


Do not scale from drawings
all dimensions to be checked
on site before the start of
any work

All Proposed External Materials to Match
Existing External Materials

Any Proposed Windows to Flank wall to be
Obscure Glazed and Non-Opening below
1.7m from FFL

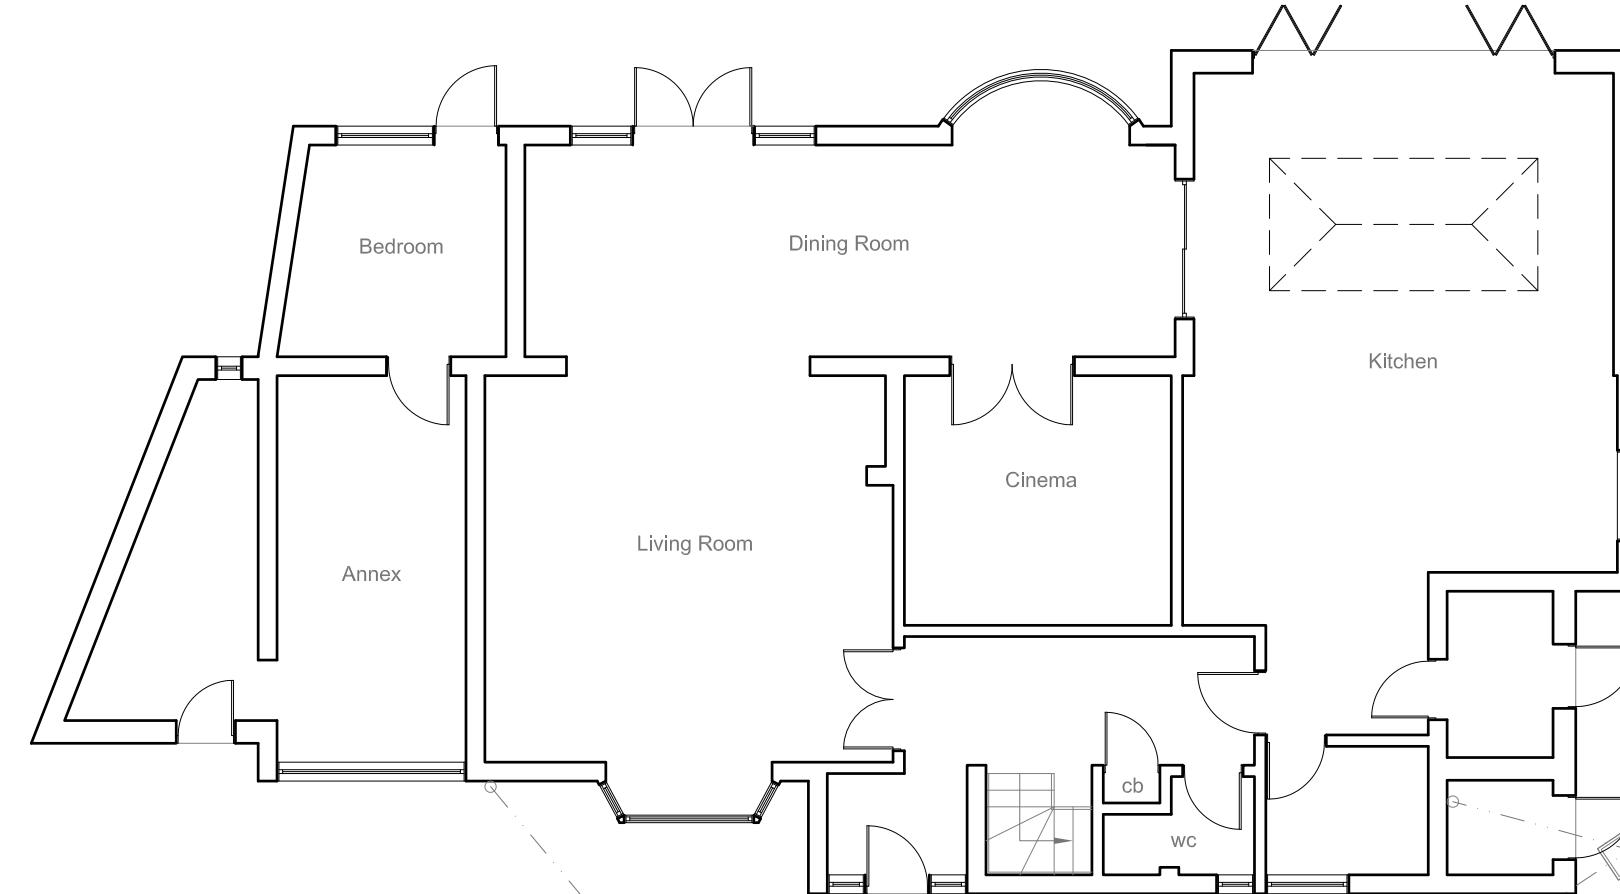

1:100
0 1 2 5 10 Meter

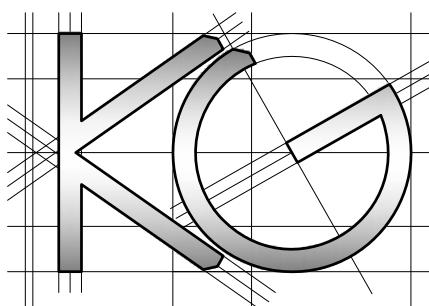

Site Address:
51 Ickenham Road
Ruislip
Middlesex
HA4 7BZ

Drawing Content:
Existing Ground Floor Plan

1

Drawings No:
51ickenhamroad/2023/01

Drawings Scale:
1:100

2

Date Drawn:
15th August 2023

Drawn By:
KG

3

4

Planning Issue

7

Revision:

8

5


6

All work to comply with
current building regulations
and codes of practice


Do not scale from drawings
all dimensions to be checked
on site before the start of
any work

All Proposed External Materials to Match
Existing External Materials

Any Proposed Windows to Flank wall to be
Obscure Glazed and Non-Opening below
1.7m from FFL

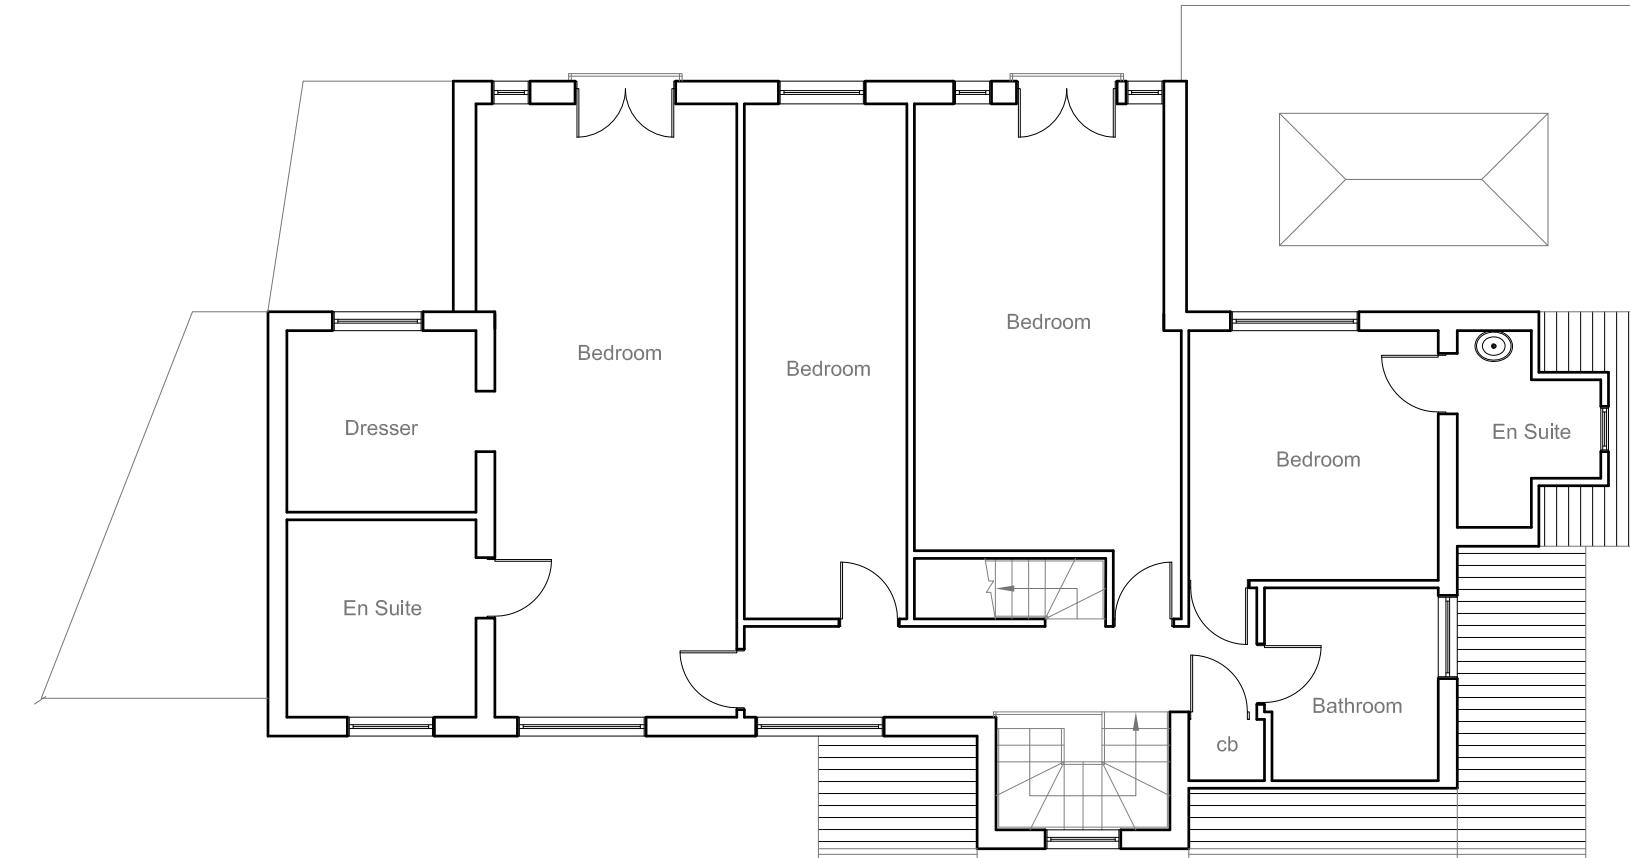

1:100
0 1 2 5 10 Meter

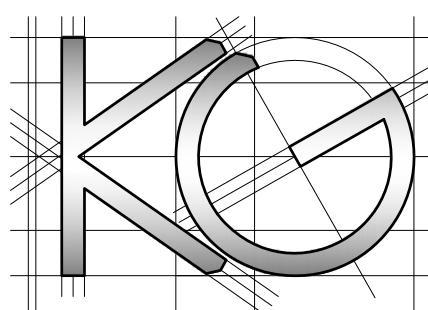

Site Address:
51 Ickenham Road
Ruislip
Middlesex
HA4 7BZ

Drawing Content:
Existing First Floor Plan

1

Drawings No:
51ickenhamroad/2023/02

Drawings Scale:
1:100

2

Date Drawn:
15th August 2023

Drawn By:
KG

4

Planning Issue

7

Revision:

8

5


6

All work to comply with
current building regulations
and codes of practice


Do not scale from drawings
all dimensions to be checked
on site before the start of
any work

All Proposed External Materials to Match
Existing External Materials

Any Proposed Windows to Flank wall to be
Obscure Glazed and Non-Opening below
1.7m from FFL

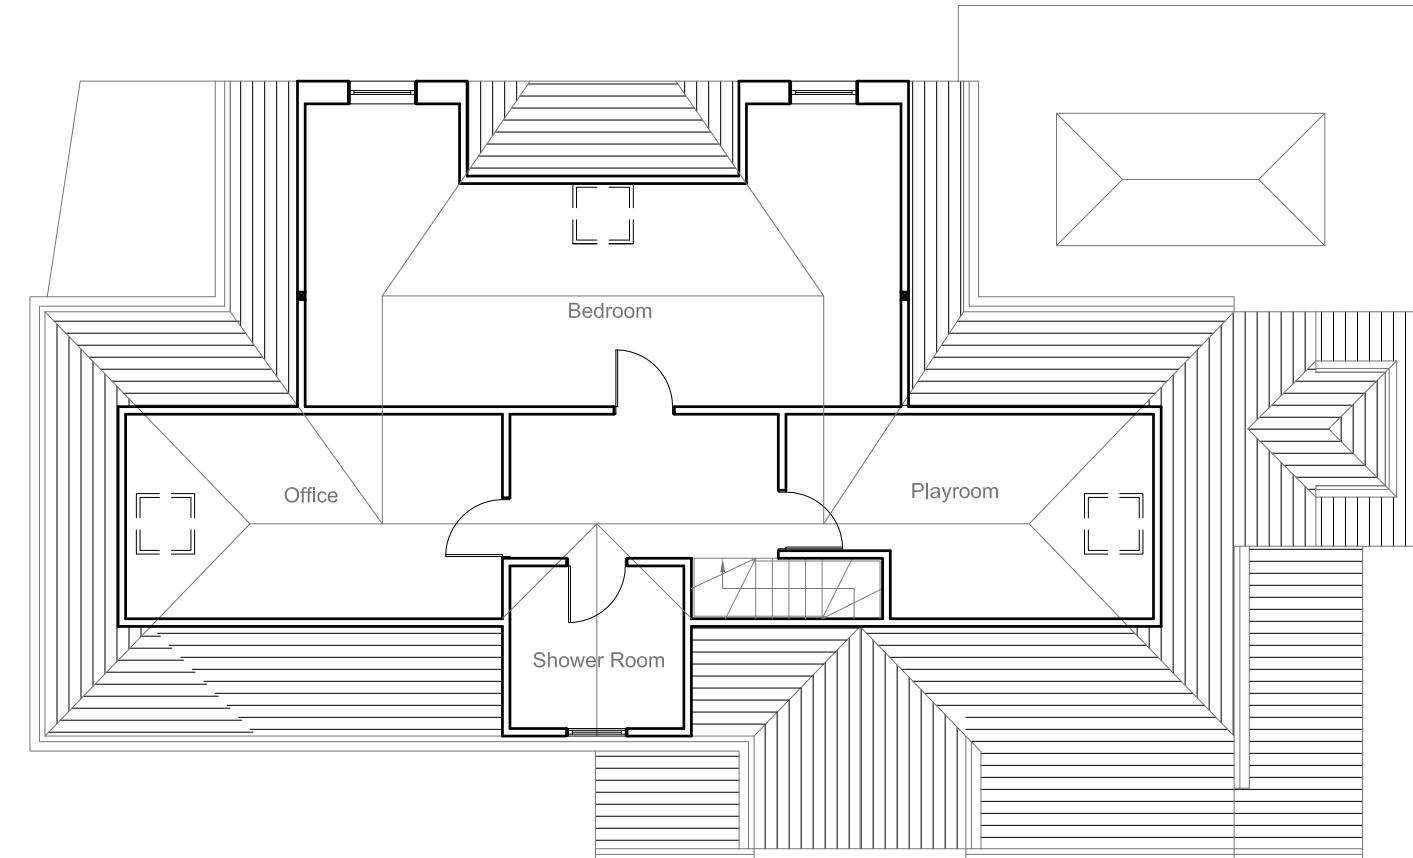

1:100
0 1 2 5 10 Meter

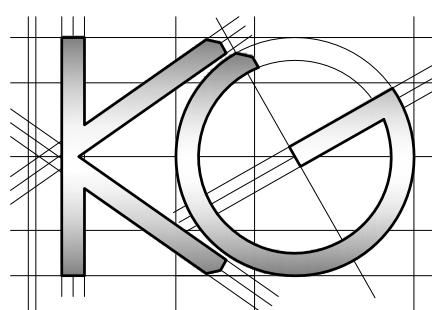

Site Address:
51 Ickenham Road
Ruislip
Middlesex
HA4 7BZ

Drawing Content:
Existing Loft Floor Plan

1

Drawings No:
51ickenhamroad/2023/03

2

Date Drawn:
15th August 2023

3

Drawings Scale:

4

Drawn By:

5

Planning Issue

7

Revision:




8

All work to comply with
current building regulations
and codes of practice

Do not scale from drawings
all dimensions to be checked
on site before the start of
any work

All Proposed External Materials to Match
Existing External Materials

Any Proposed Windows to Flank wall to be
Obscure Glazed and Non-Opening below
1.7m from FFL

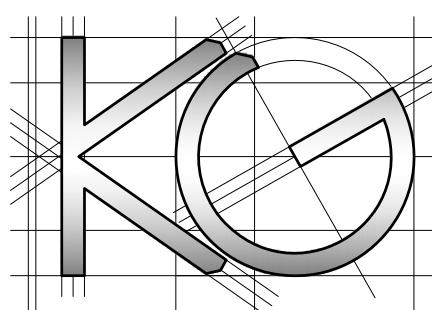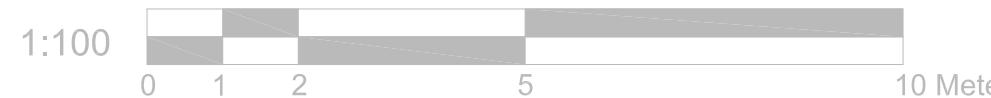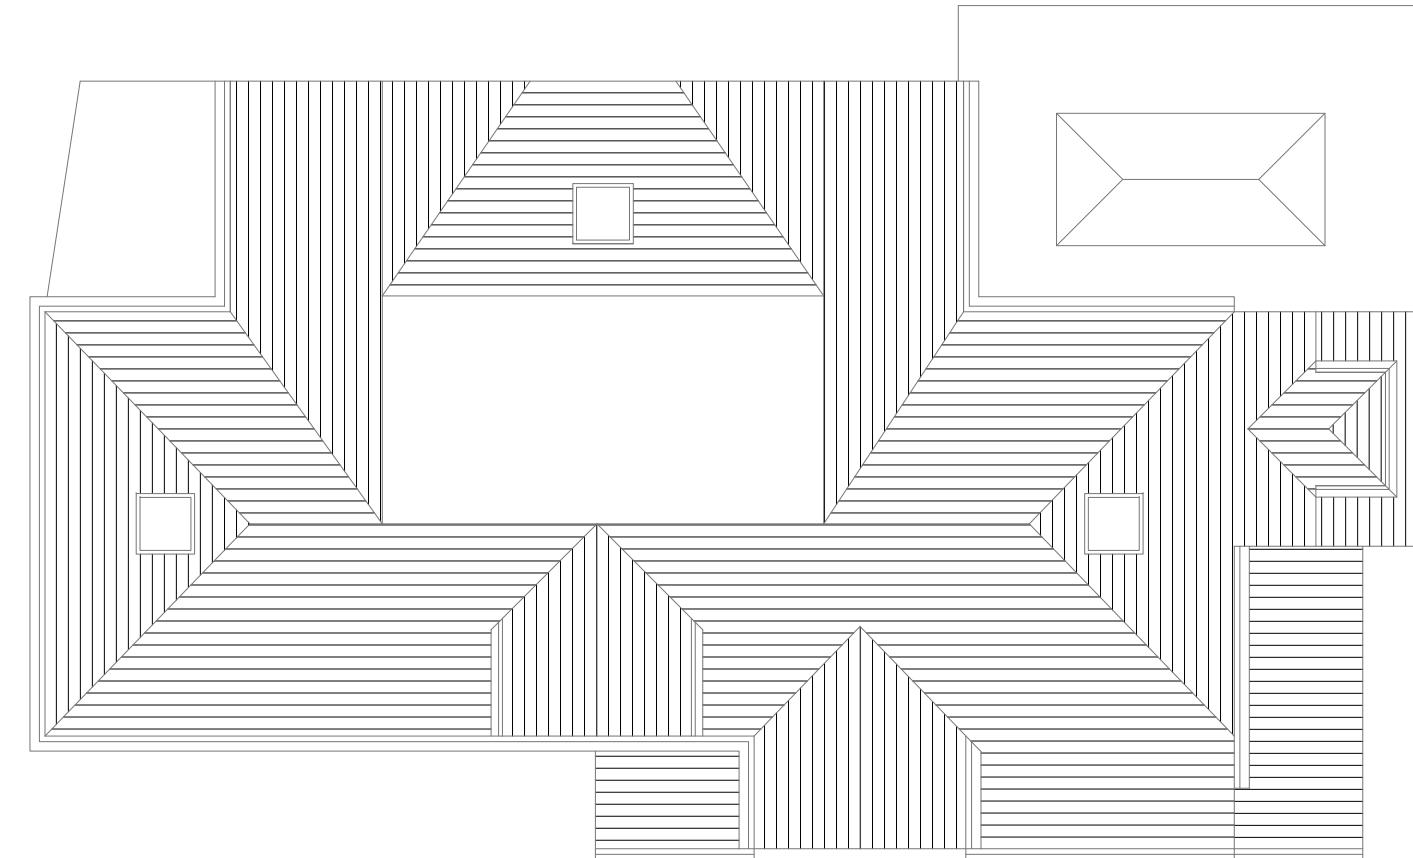

Site Address:
51 Ickenham Road
Ruislip
Middlesex
HA4 7BZ

Drawing Content:
Existing Roof Plan

1

Drawings No:
51ickenhamroad/2023/04

Drawings Scale:

2

Date Drawn:
15th August 2023

Drawn By:

4

Planning Issue

7

Revision:

8

3

5

6

All work to comply with
current building regulations
and codes of practice

Do not scale from drawings
all dimensions to be checked
on site before the start of
any work

All Proposed External Materials to Match
Existing External Materials

Any Proposed Windows to Flank wall to be
Obscure Glazed and Non-Opening below
1.7m from FFL



Existing Front Elevation
Scale 1:100




Existing Side Elevation
Scale 1:100



Existing Side Elevation
Scale 1:100



Existing Rear Elevation
Scale 1:100

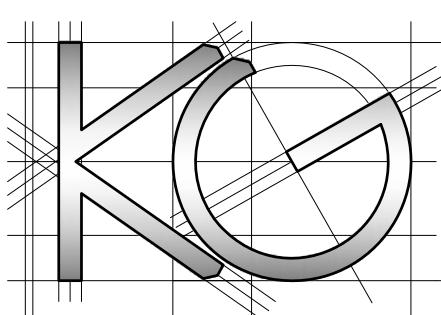

Site Address:
51 Ickenham Road
Ruislip
Middlesex
HA4 7BZ

Drawing Content:
Existing Elevations

1

Drawings No:
51ickenhamroad/2023/05

Drawings Scale:
1:100

2

Date Drawn:
15th August 2023

Drawn By:
KG

3

4

Planning Issue

7

Revision:

8

6