


All work to comply with  
current building regulations  
and codes of practice


Do not scale from drawings  
all dimensions to be checked  
on site before the start of  
any work

All Proposed External Materials to Match  
Existing External Materials

Any Proposed Windows to Flank wall to be  
Obscure Glazed and Non-Opening below  
1.7m from FFL

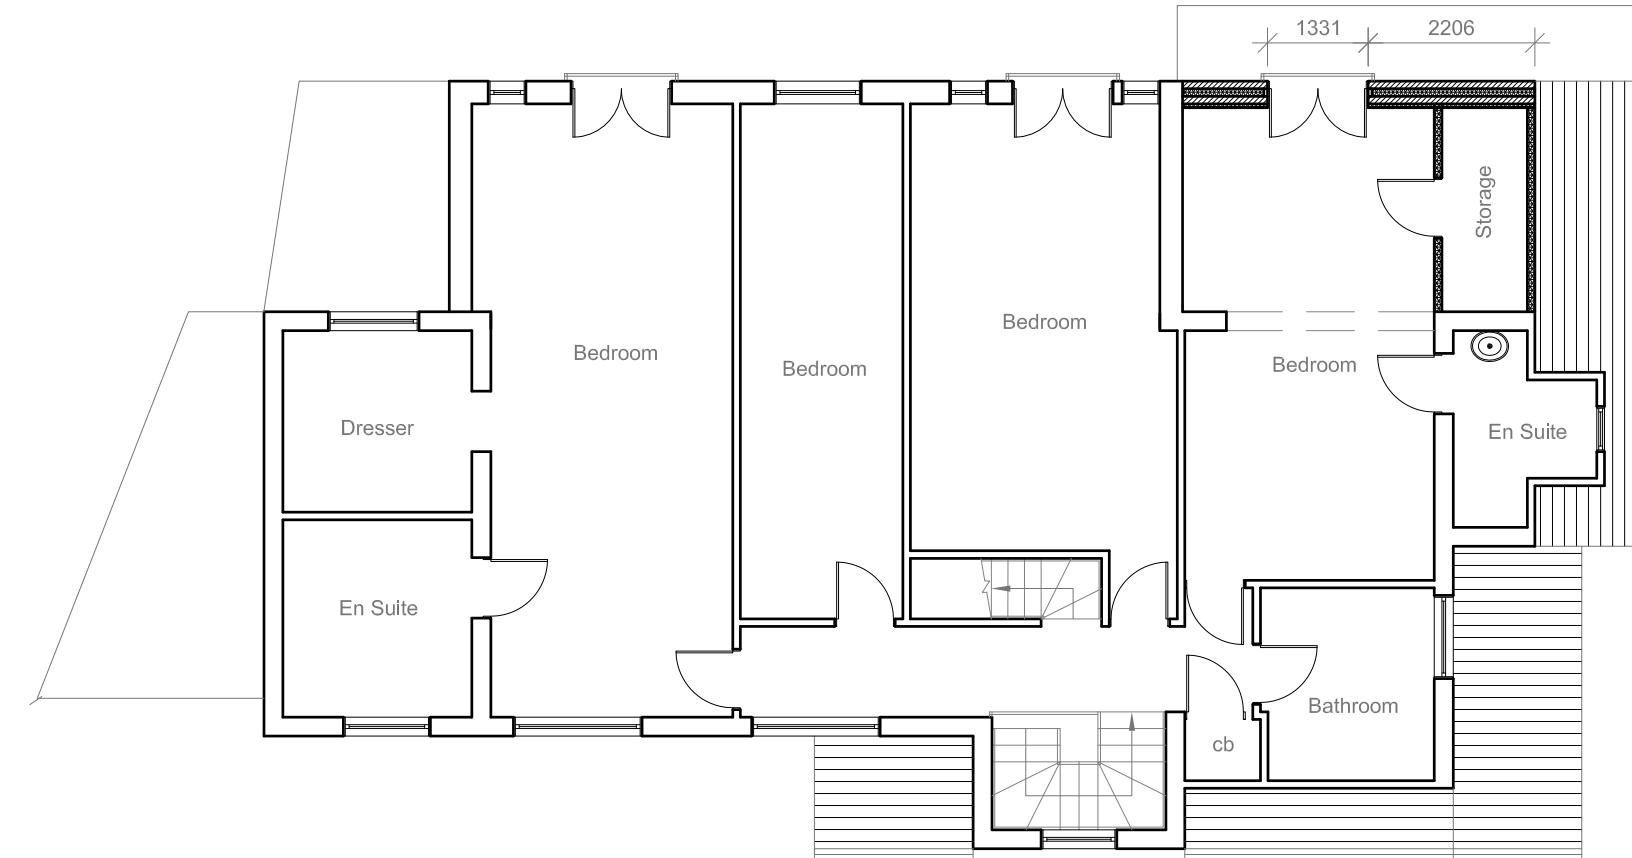

1:100  
0 1 2 5 10 Meter

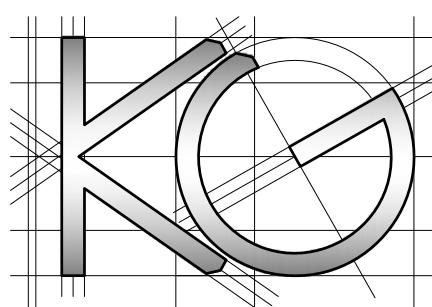

Site Address:  
51 Ickenham Road  
Ruislip  
Middlesex  
HA4 7BZ

Drawing Content:  
Proposed First Floor Plan

1

Drawings No:  
51ickenhamroad/2023/06

Drawings Scale:  
1:100

2

Date Drawn:  
15th August 2023

Drawn By:  
KG

3

4

Planning Issue

7

Revision:

8

5


6

All work to comply with  
current building regulations  
and codes of practice


Do not scale from drawings  
all dimensions to be checked  
on site before the start of  
any work

All Proposed External Materials to Match  
Existing External Materials

Any Proposed Windows to Flank wall to be  
Obscure Glazed and Non-Opening below  
1.7m from FFL

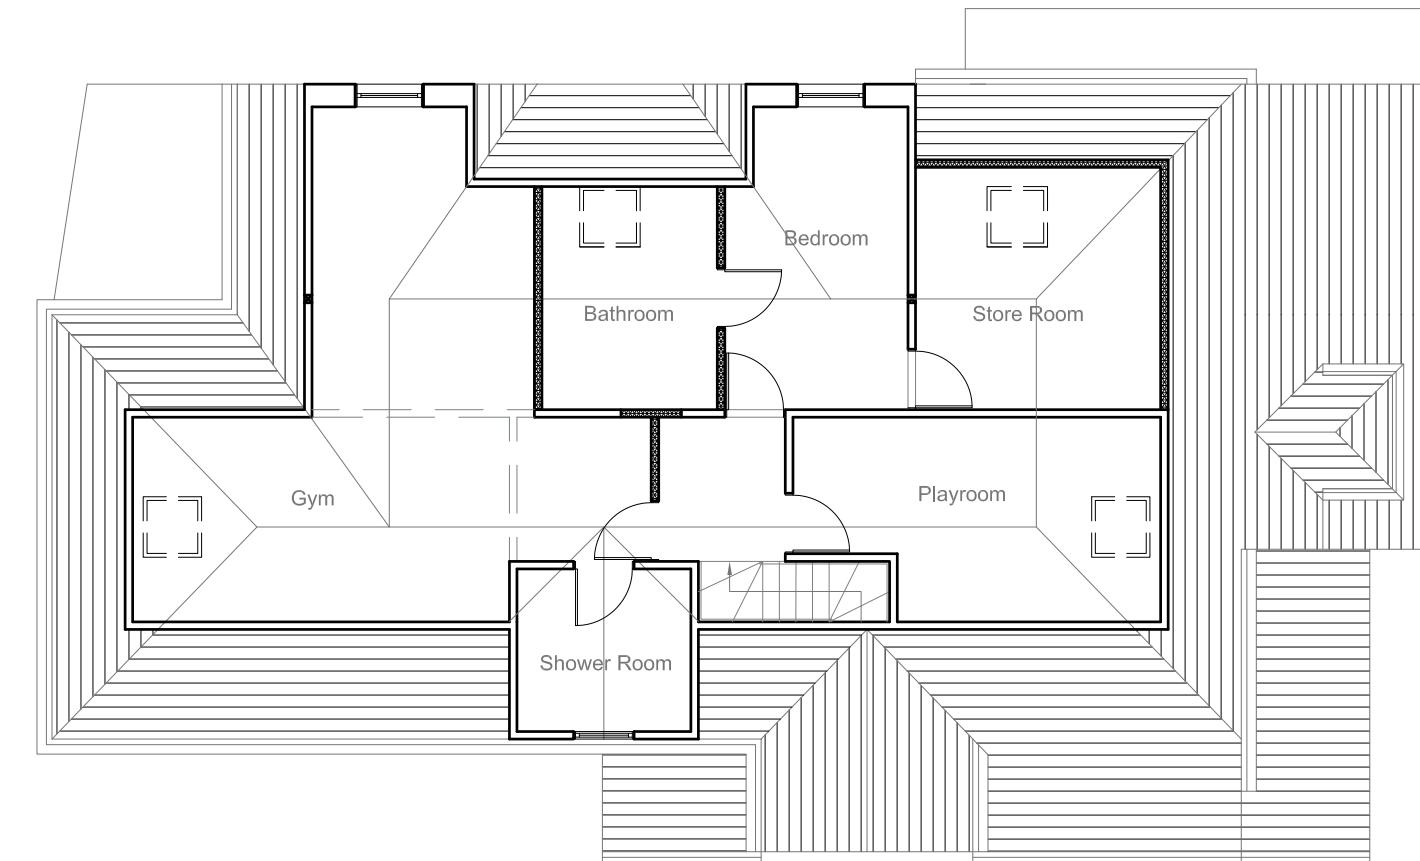

1:100  
0 1 2 5 10 Meter

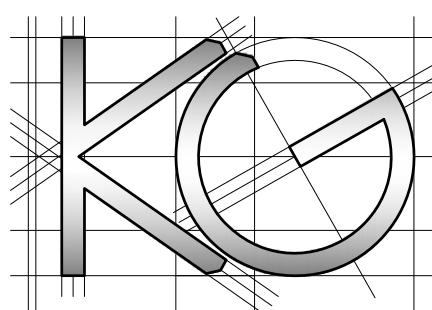

**Site Address:**  
51 Ickenham Road  
Ruislip  
Middlesex  
HA4 7BZ

**Drawing Content:**  
Proposed Loft Floor Plan

1

**Drawings No:**  
51ickenhamroad/2023/07

**Drawings Scale:**

2

**Date Drawn:**  
15th August 2023

**Drawn By:**

4

Planning Issue

7

Revision:




8

All work to comply with  
current building regulations  
and codes of practice

Do not scale from drawings  
all dimensions to be checked  
on site before the start of  
any work

All Proposed External Materials to Match  
Existing External Materials

Any Proposed Windows to Flank wall to be  
Obscure Glazed and Non-Opening below  
1.7m from FFL

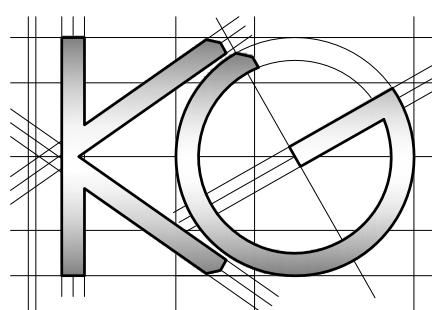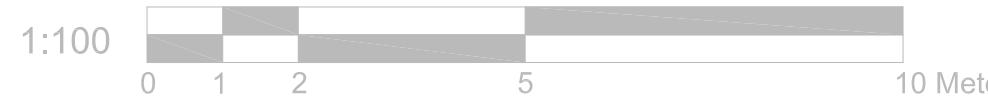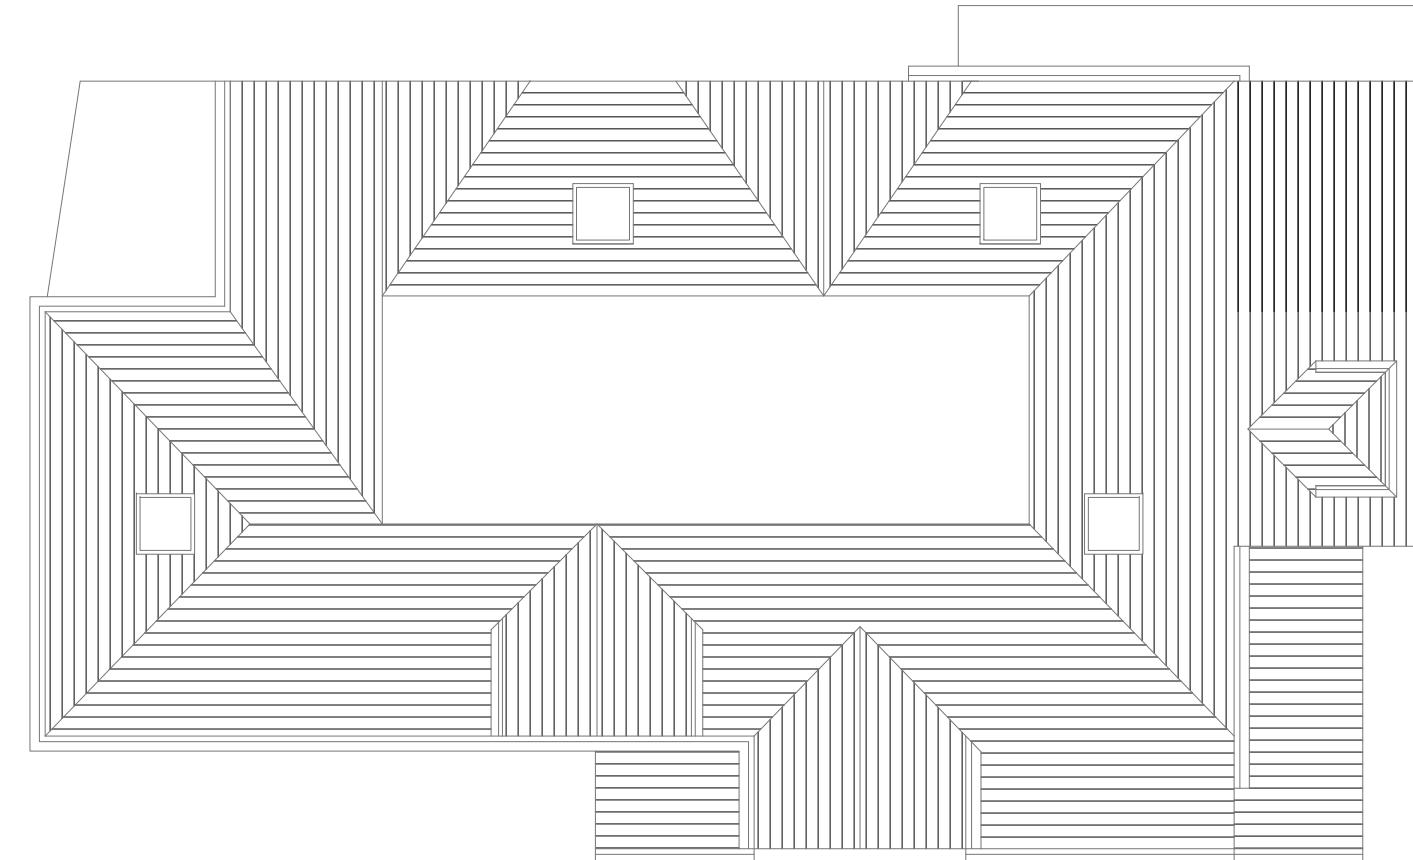

**Site Address:**  
51 Ickenham Road  
Ruislip  
Middlesex  
HA4 7BZ

**Drawing Content:**  
Proposed Roof Plan

1

**Drawings No:**  
51ickenhamroad/2023/08

**Drawings Scale:**

2

**Date Drawn:**  
15th August 2023

**Drawn By:**

4

**Planning Issue**

7

**Revision:**

8

**3**

**5**

6

All work to comply with  
current building regulations  
and codes of practice

Do not scale from drawings  
all dimensions to be checked  
on site before the start of  
any work

All Proposed External Materials to Match  
Existing External Materials

Any Proposed Windows to Flank wall to be  
Obscure Glazed and Non-Opening below  
1.7m from FFL



Existing Front Elevation  
Scale 1:100




Proposed Side Elevation  
Scale 1:100



Existing Side Elevation  
Scale 1:100



Proposed Rear Elevation  
Scale 1:100

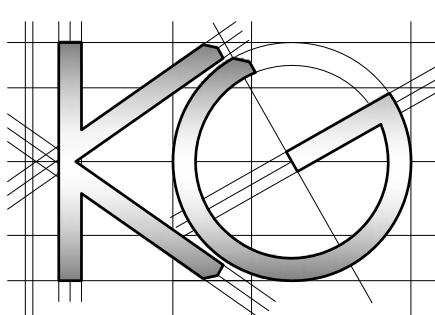

Site Address:

51 Ickenham Road  
Ruislip  
Middlesex  
HA4 7BZ

Drawing Content:

Proposed Elevations

1

Drawings No:

51ickenhamroad/2023/09

Date Drawn:

15th August 2023

Planning Issue

7

Drawings Scale:

1:100

Drawn By:

KG

Revision:

8

2

4

6