


All work to comply with
current building regulations
and codes of practice

Do not scale from drawings
all dimensions to be checked
on site before the start of
any work

All Proposed External Materials to Match
Existing External Materials

Any Proposed Windows to Flank wall to be
Obscure Glazed and Non-Opening below
1.7m from FFL

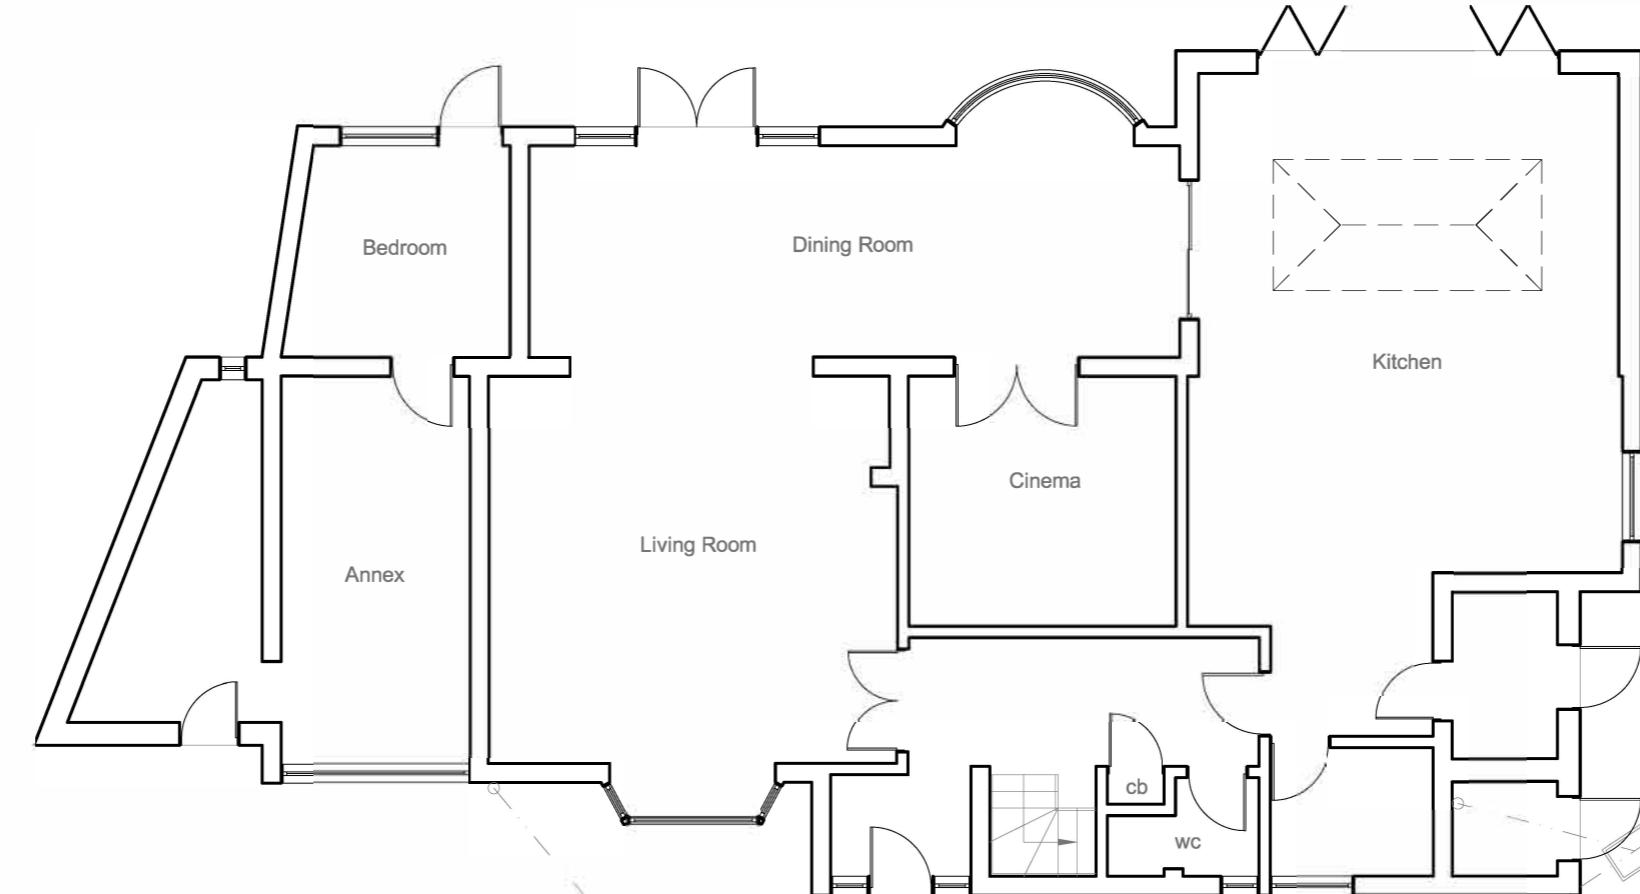

1:100
0 1 2 5 10 Meter


<u>Site Address:</u> 51 Ickenham Road Ruislip Middlesex HA4 7BZ	<u>Drawing Content:</u> Existing Ground Floor Plan 1	<u>Drawings No:</u> 51ickenhamroad/rsa1 3	<u>Date Drawn:</u> 15th August 2024 5	<u>Planning Issue</u> 7
		<u>Drawings Scale:</u> 1:100 2	<u>Drawn By:</u> RSA 4	<u>Revision:</u> 6 8

All work to comply with
current building regulations
and codes of practice

Do not scale from drawings
all dimensions to be checked
on site before the start of
any work

All Proposed External Materials to Match
Existing External Materials

Any Proposed Windows to Flank wall to be
Obscure Glazed and Non-Opening below
1.7m from FFL

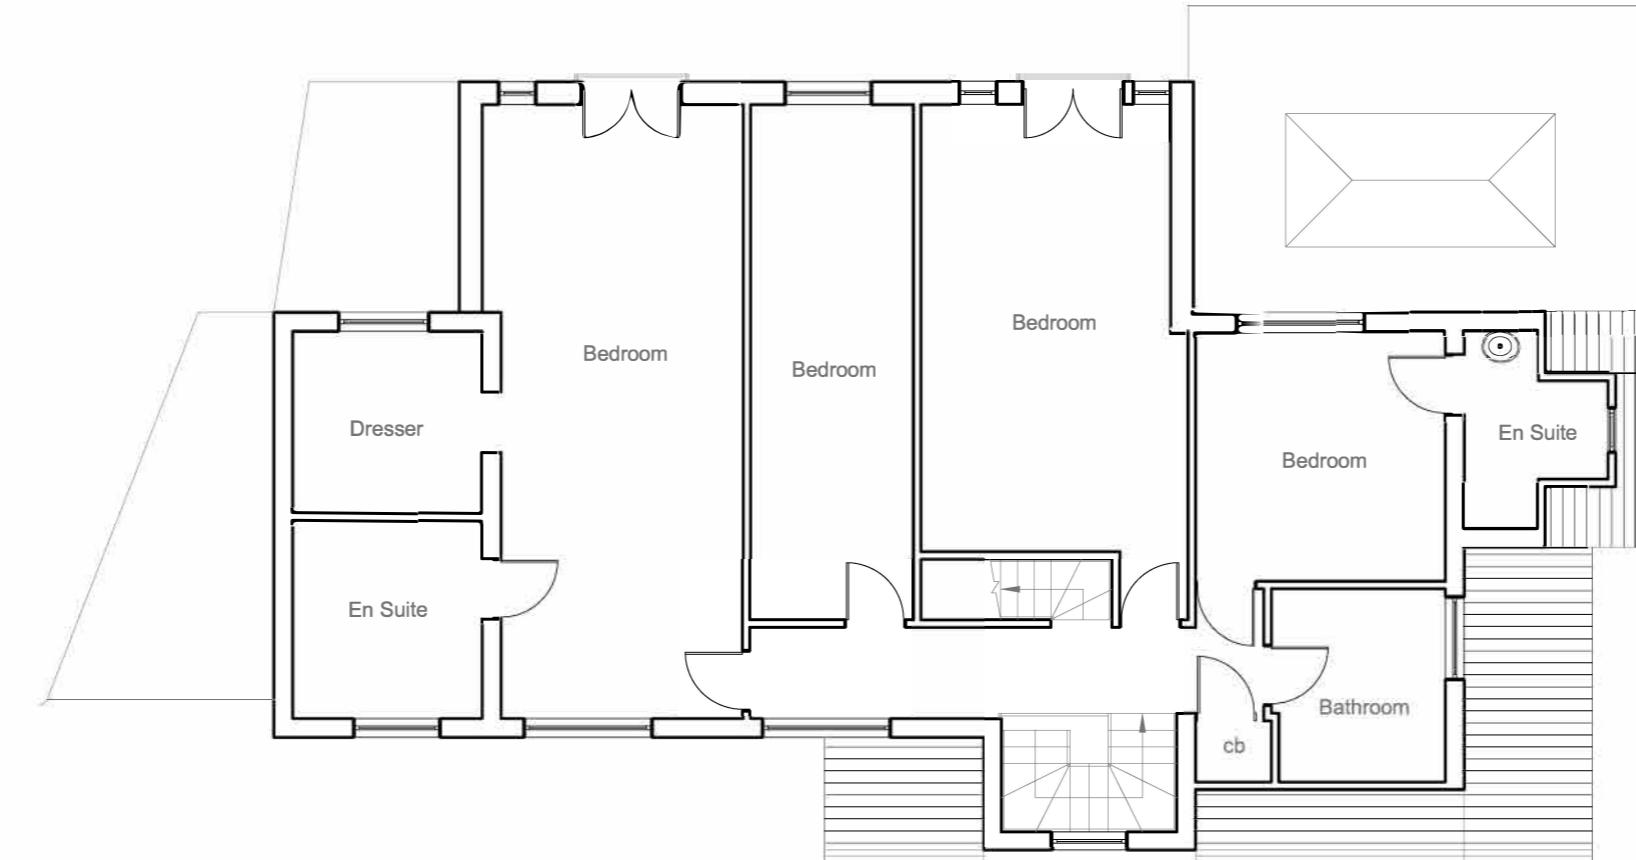

1:100
0 1 2 5 10 Meter


<u>Site Address:</u> 51 Ickenham Road Ruislip Middlesex HA4 7BZ	<u>Drawing Content:</u> Existing First Floor Plan	<u>Drawings No:</u> 51ickenhamroad/rsa2	<u>Date Drawn:</u> 15th August 2024	<u>Planning Issue</u>
		<u>Drawings Scale:</u> 1:100	<u>Drawn By:</u> RSA	<u>Revision:</u> 7 8

All work to comply with
current building regulations
and codes of practice

Do not scale from drawings
all dimensions to be checked
on site before the start of
any work

All Proposed External Materials to Match
Existing External Materials

Any Proposed Windows to Flank wall to be
Obscure Glazed and Non-Opening below
1.7m from FFL

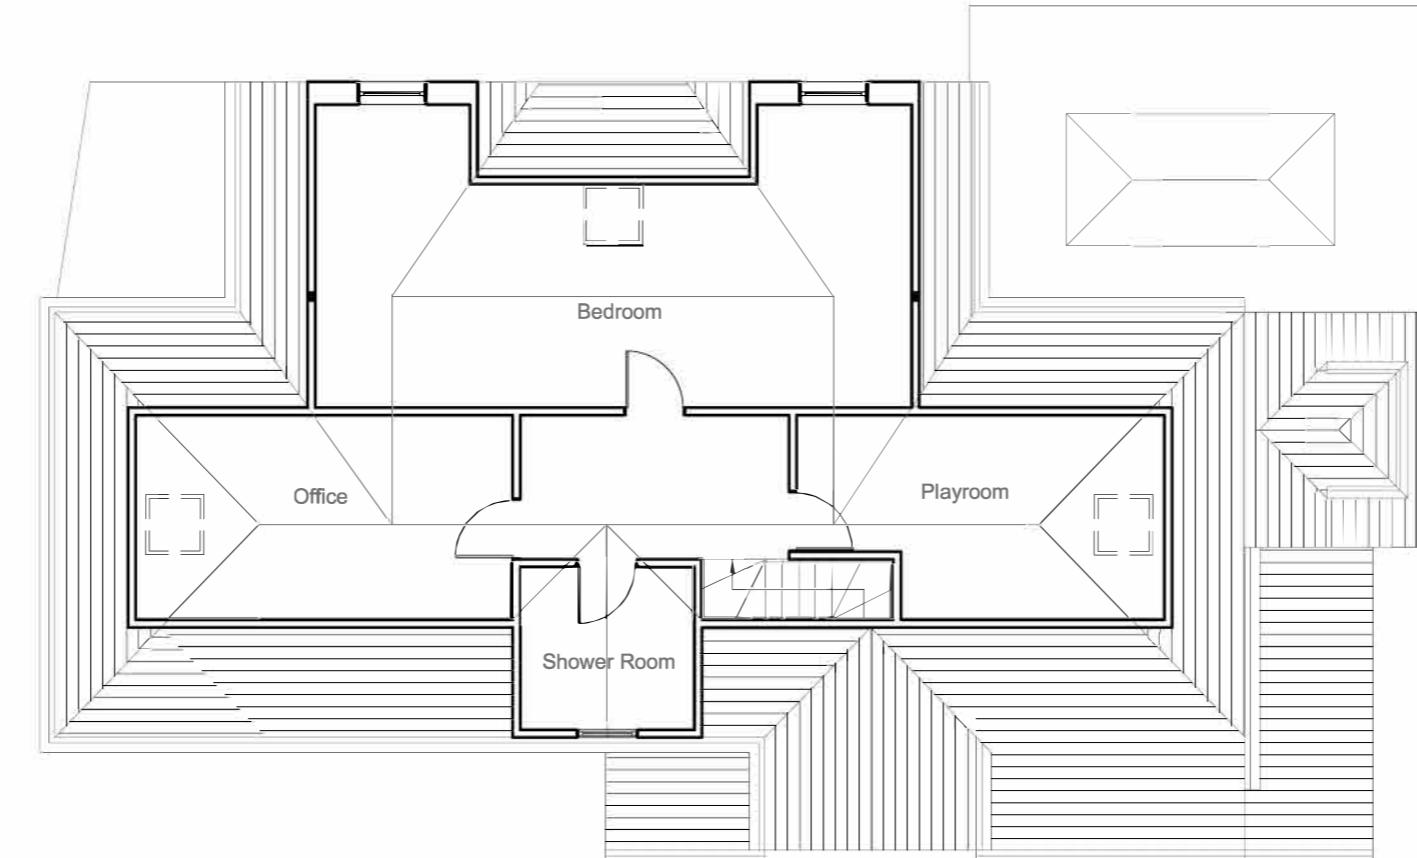

1:100  0 1 2 5 10 Meter


<u>Site Address:</u> 51 Ickenham Road Ruislip Middlesex HA4 7BZ	<u>Drawing Content:</u> Existing Loft Floor Plan	<u>Drawings No:</u> 51ickenhamroad/RSA3	<u>Date Drawn:</u> 15th August 2024	<u>Planning Issue</u> 7
		<u>Drawings Scale:</u> 1:100	<u>Drawn By:</u> RSA	
1	2	3	4	5
				<u>Revision:</u> 8

All work to comply with
current building regulations
and codes of practice

Do not scale from drawings
all dimensions to be checked
on site before the start of
any work

All Proposed External Materials to Match
Existing External Materials

Any Proposed Windows to Flank wall to be
Obscure Glazed and Non-Opening below
1.7m from FFL

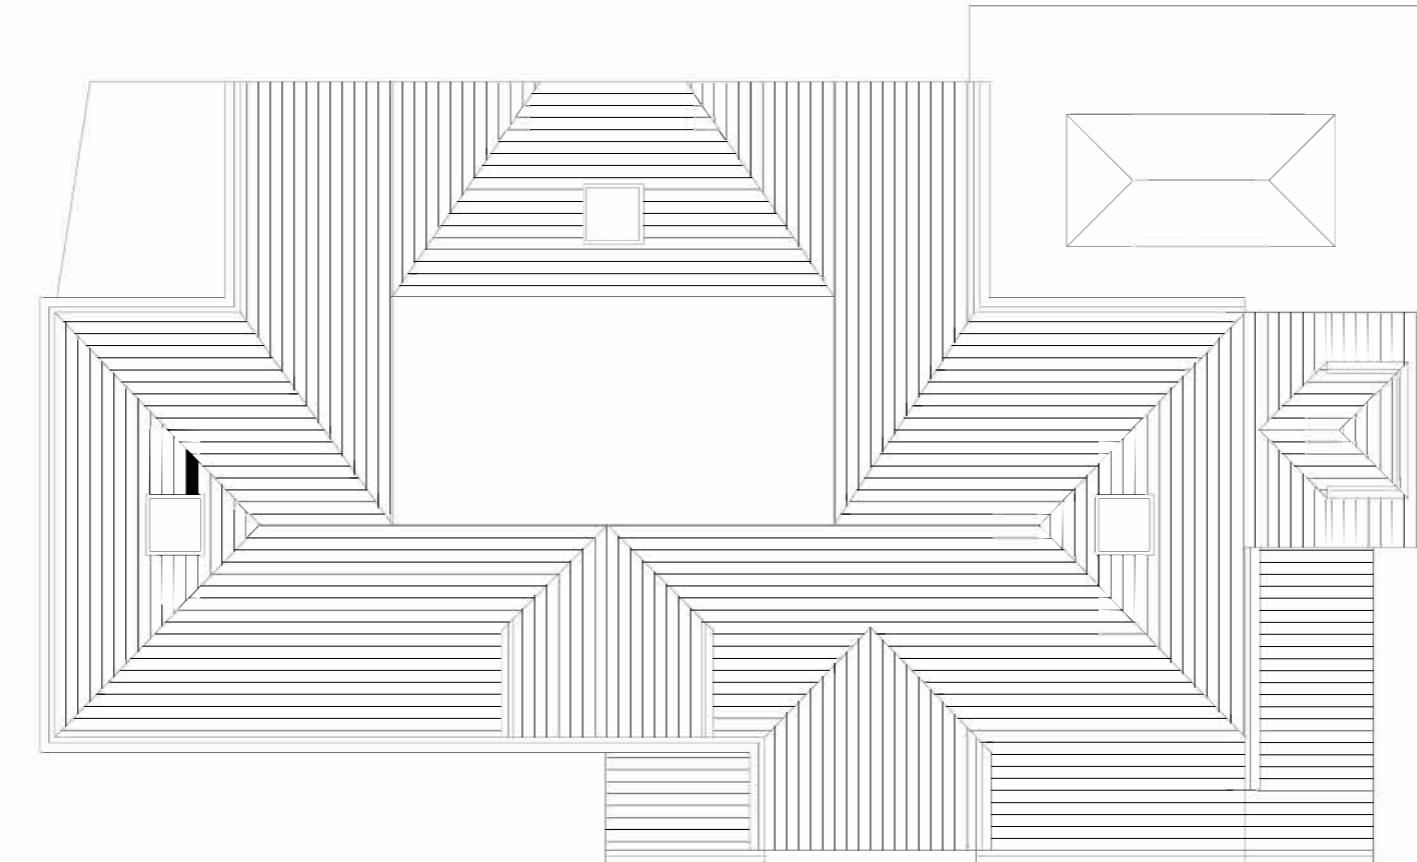

1:100 

<u>Site Address:</u> 51 Ickenham Road Ruislip Middlesex HA4 7BZ	<u>Drawing Content:</u> Existing Roof Plan	<u>Drawings No:</u> 51ickenhamroad/rsa4	<u>Date Drawn:</u> 15th August 2024	<u>Planning Issue</u>	<u>7</u>
		<u>Drawings Scale:</u> 1:100	<u>Drawn By:</u> RSA		
1	2	3	4	5	6
7	8				

All work to comply with
current building regulations
and codes of practice

Do not scale from drawings
all dimensions to be checked
on site before the start of
any work

All Proposed External Materials to Match
Existing External Materials

Any Proposed Windows to Flank wall to be
Obscure Glazed and Non-Opening below
1.7m from FFL



Existing Front Elevation
Scale 1:100



Existing Side Elevation
Scale 1:100



Existing Side Elevation
Scale 1:100



Existing Rear Elevation
Scale 1:100



Site Address:	Drawing Content:	Drawings No:	Date Drawn:	Planning Issue
51 Ickenham Road Ruislip Middlesex HA4 7BZ	Existing Elevations	51ickenhamroad/rsa5	15th August 2024	7
		Drawings Scale:	Drawn By:	Revision:
1	2	1:100	4 RSA	6 8