


All work to comply with
current building regulations
and codes of practice

Do not scale from drawings
all dimensions to be checked
on site before the start of
any work

All Proposed External Materials to Match
Existing External Materials

Any Proposed Windows to Flank wall to be
Obscure Glazed and Non-Opening below
1.7m from FFL

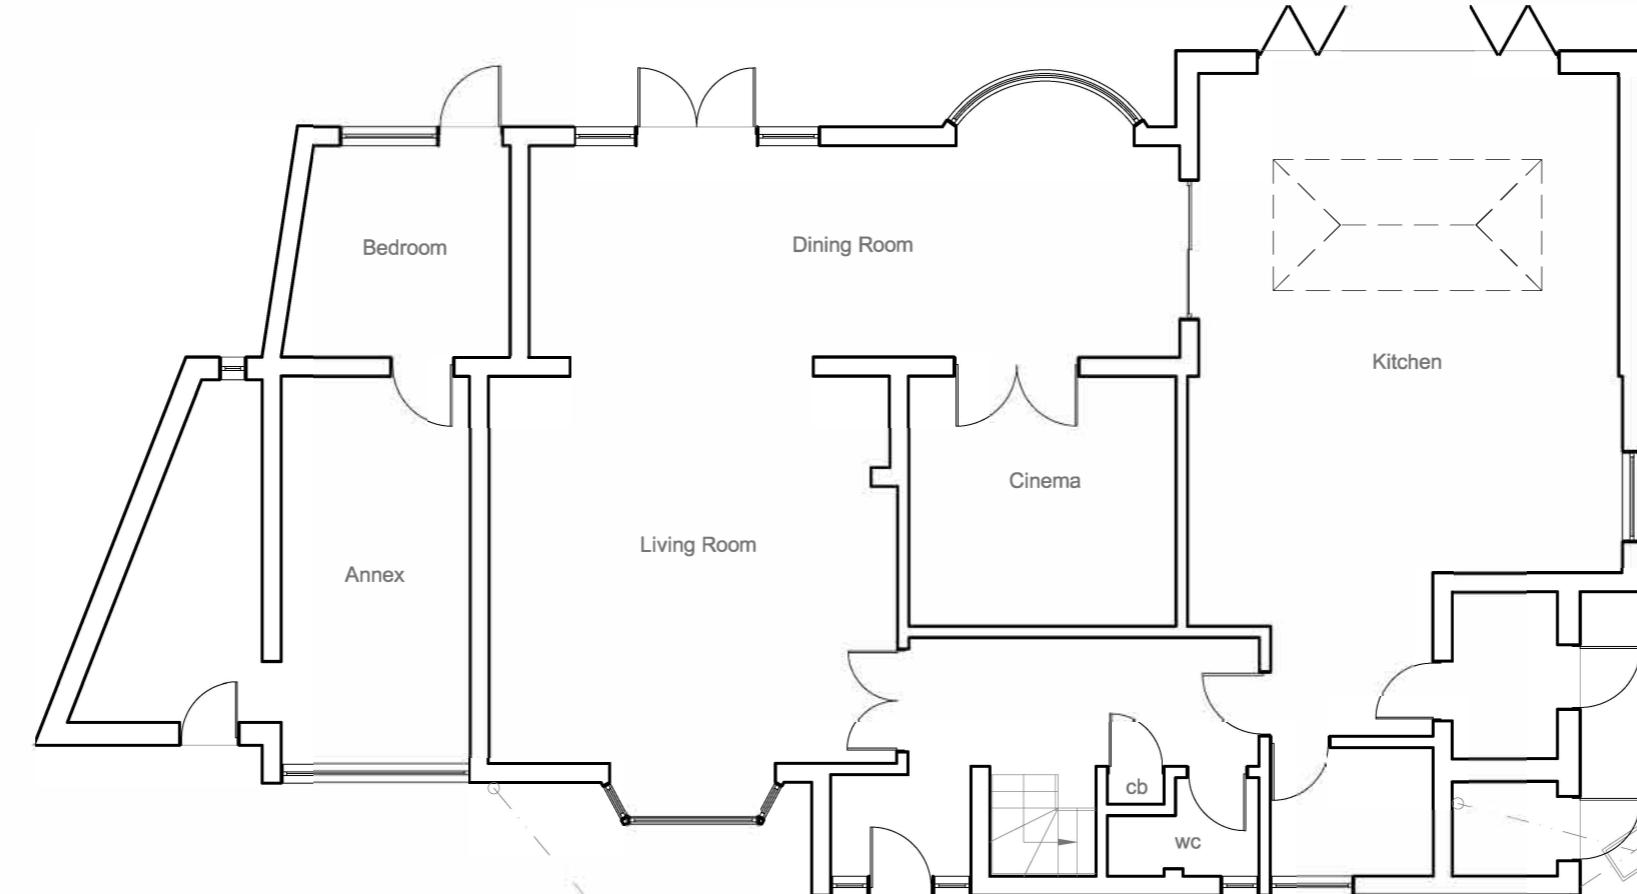

1:100
0 1 2 5 10 Meter


<u>Site Address:</u> 51 Ickenham Road Ruislip Middlesex HA4 7BZ	<u>Drawing Content:</u> Proposed Ground Floor Plan	<u>Drawings No:</u> 51ickenhamroad/rsa6	<u>Date Drawn:</u> 15th August 2024	<u>Planning Issue</u>
		<u>Drawings Scale:</u> 1:100	<u>Drawn By:</u> RSA	<u>Revision:</u> 7 8

All work to comply with
current building regulations
and codes of practice

Do not scale from drawings
all dimensions to be checked
on site before the start of
any work

All Proposed External Materials to Match
Existing External Materials

Any Proposed Windows to Flank wall to be
Obscure Glazed and Non-Opening below
1.7m from FFL

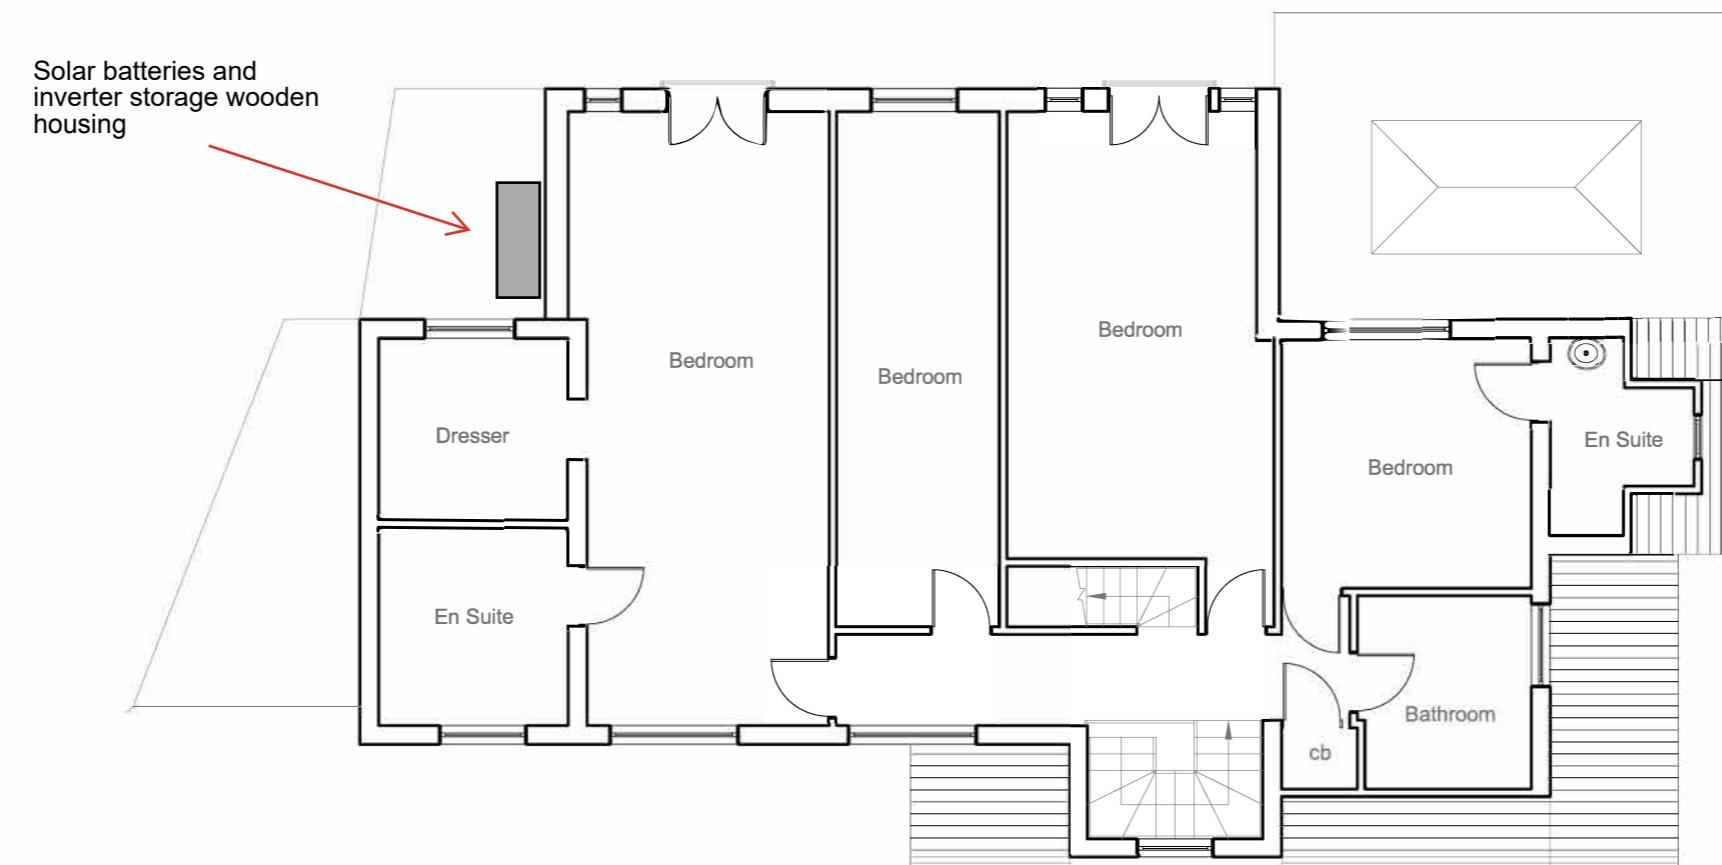

1:100
0 1 2 5 10 Meter


<u>Site Address:</u> 51 Ickenham Road Ruislip Middlesex HA4 7BZ	<u>Drawing Content:</u> Proposed First Floor Plan	<u>Drawings No:</u> 51ickenhamroad/rsa7	<u>Date Drawn:</u> 15th August 2024	<u>Planning Issue</u>
		<u>Drawings Scale:</u> 1:100	<u>Drawn By:</u> RSA	<u>Revision:</u> 7 8

All work to comply with
current building regulations
and codes of practice

Do not scale from drawings
all dimensions to be checked
on site before the start of
any work

All Proposed External Materials to Match
Existing External Materials

Any Proposed Windows to Flank wall to be
Obscure Glazed and Non-Opening below
1.7m from FFL

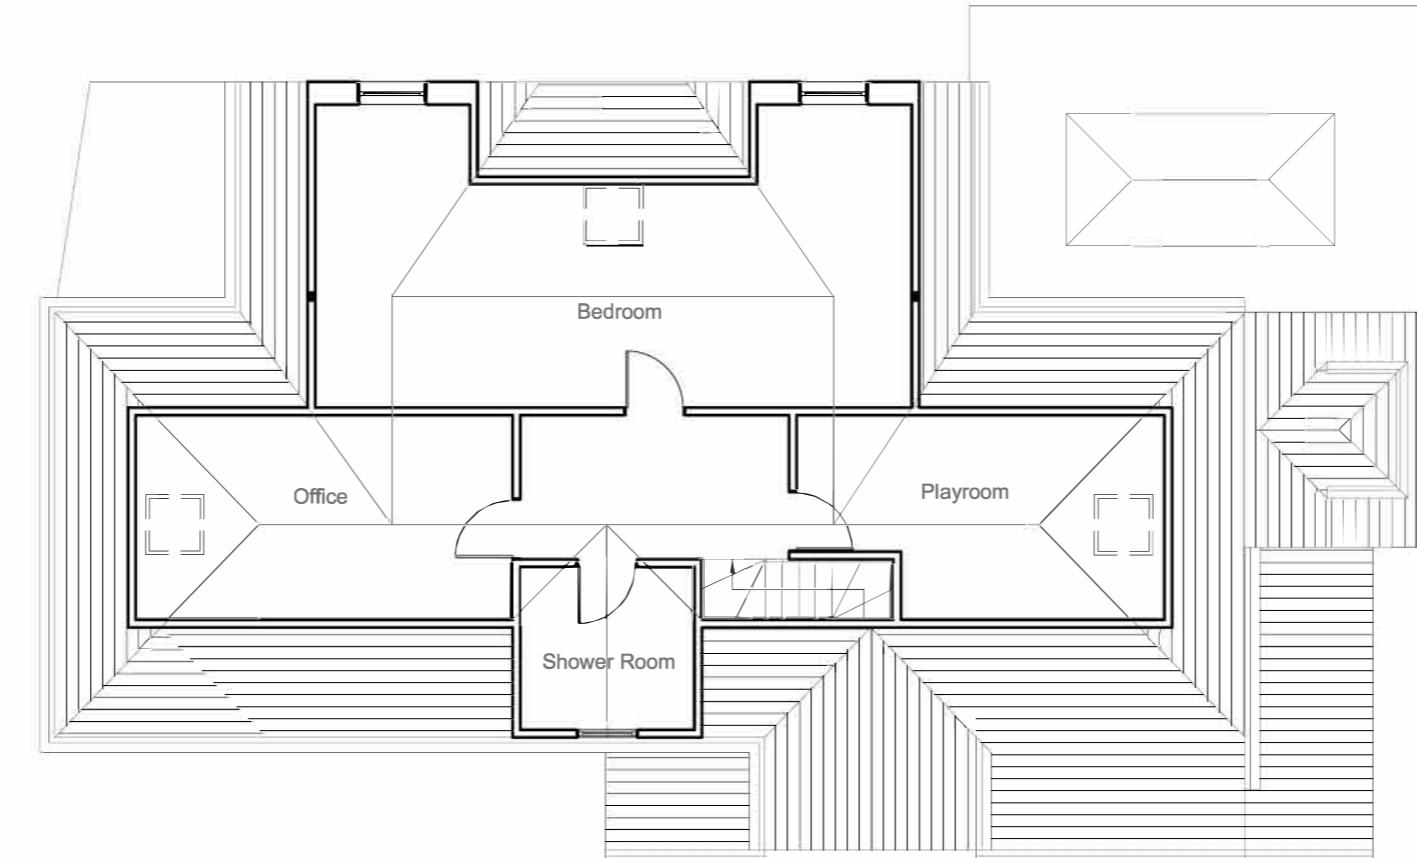

1:100  0 1 2 5 10 Meter


<u>Site Address:</u> 51 Ickenham Road Ruislip Middlesex HA4 7BZ	<u>Drawing Content:</u> Proposed Loft Floor Plan	<u>Drawings No:</u> 51ickenhamroad/rsa8	<u>Date Drawn:</u> 15th August 2024	<u>Planning Issue</u>	<u>Revision:</u>
		<u>Drawings Scale:</u> 1:100	<u>Drawn By:</u> RSA		

All work to comply with
current building regulations
and codes of practice

Do not scale from drawings
all dimensions to be checked
on site before the start of
any work

All Proposed External Materials to Match
Existing External Materials

Any Proposed Windows to Flank wall to be
Obscure Glazed and Non-Opening below
1.7m from FFL

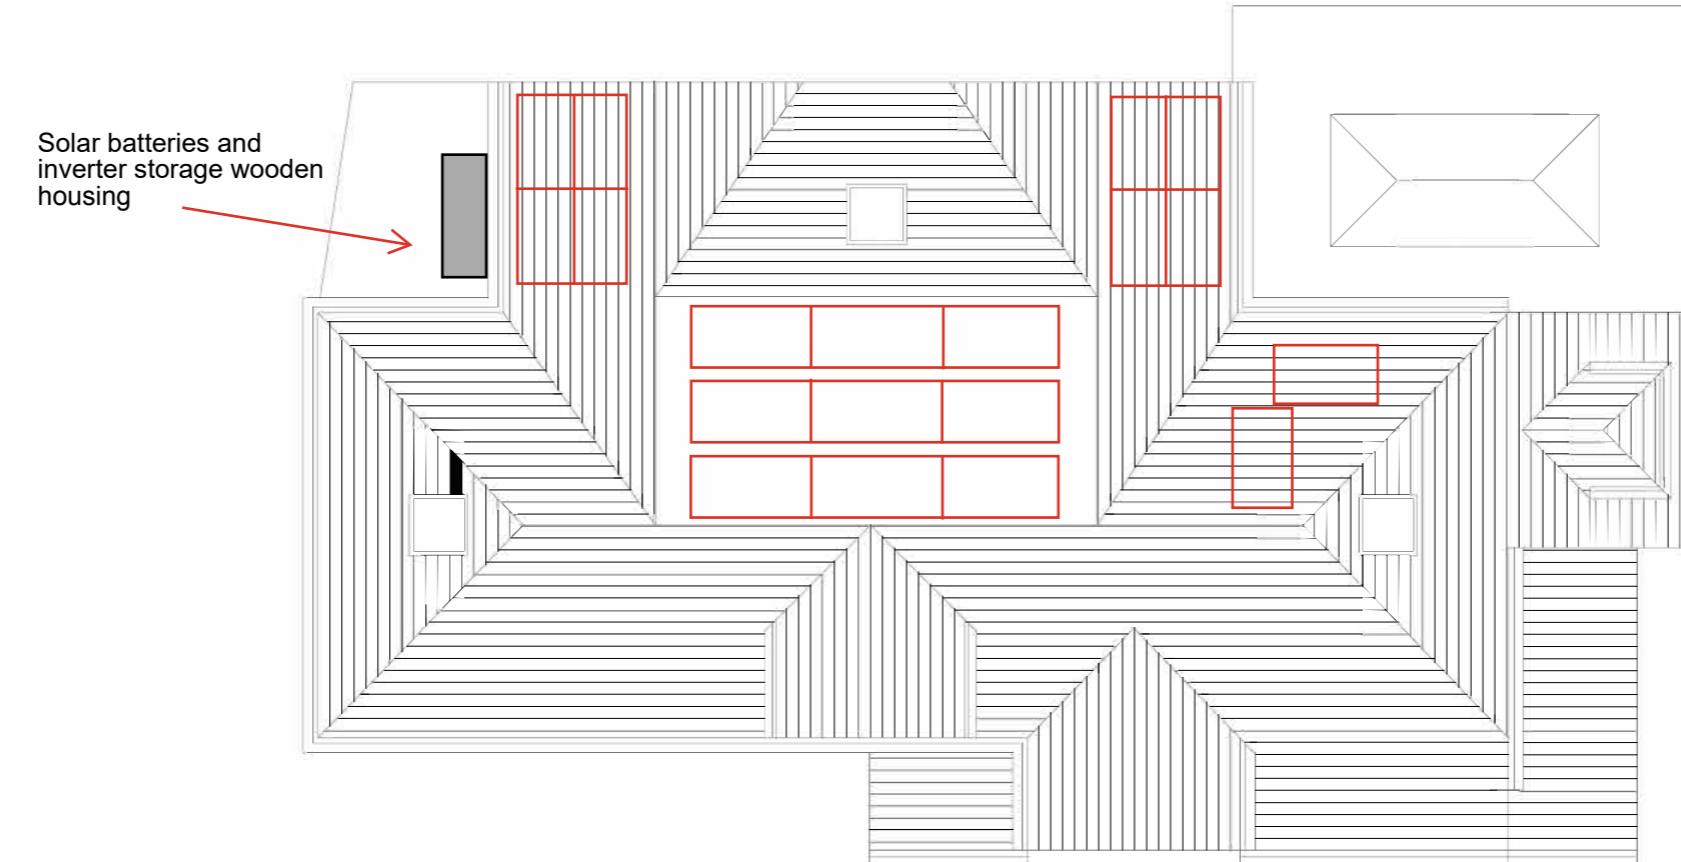

1:100
0 1 2 5 10 Meter

<u>Site Address:</u> 51 Ickenham Road Ruislip Middlesex HA4 7BZ	<u>Drawing Content:</u> Proposed Roof Plan	<u>Drawings No:</u> 51ickenhamroad/rsa9	<u>Date Drawn:</u> 15th August 2024	<u>Planning Issue</u>
		<u>Drawings Scale:</u> 1:100	<u>Drawn By:</u> RSA	<u>Revision:</u> 7 8

All work to comply with
current building regulations
and codes of practice

Do not scale from drawings
all dimensions to be checked
on site before the start of
any work

All Proposed External Materials to Match
Existing External Materials


Any Proposed Windows to Flank wall to be
Obscure Glazed and Non-Opening below
1.7m from FFL



Proposed Front Elevation
Scale 1:100




Proposed Side Elevation
Scale 1:100

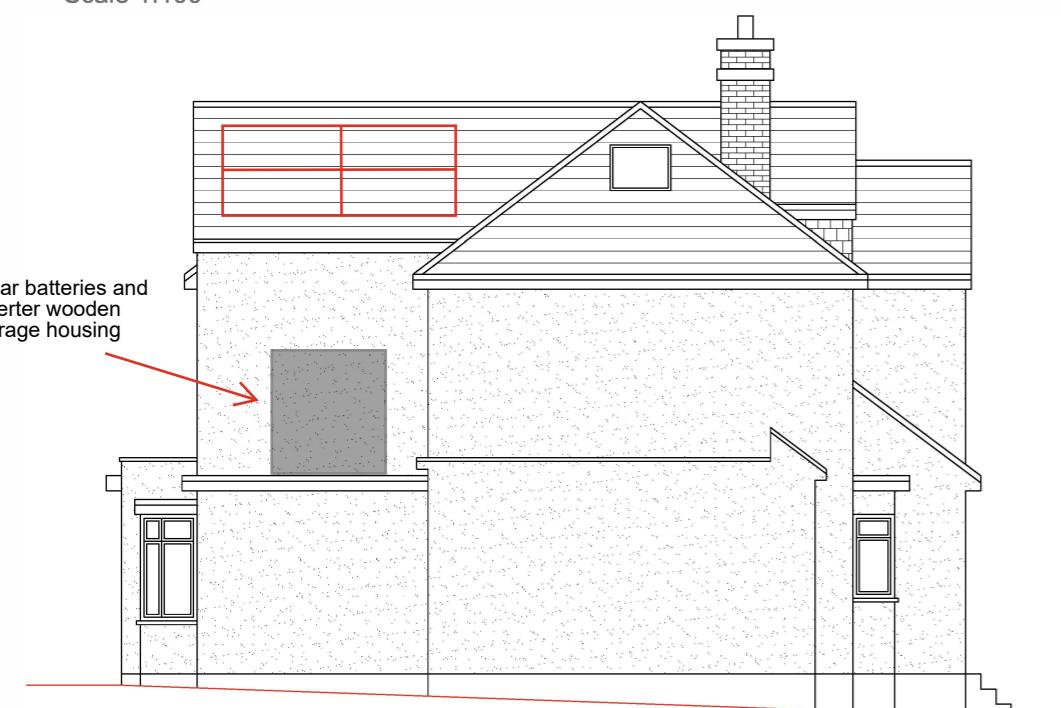

Proposed Side Elevation
Scale 1:100



Proposed Rear Elevation
Scale 1:100

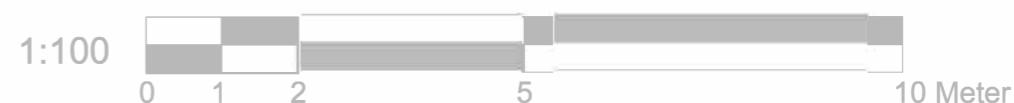

Site Address:	Drawing Content:	Drawings No:	Date Drawn:	Planning Issue
51 Ickenham Road Ruislip Middlesex HA4 7BZ	Proposed Elevations	3	15th August 2024	7
		4	Drawn By:	Revision:
	1:100	RSA	6	8