




Ground Floor Plan

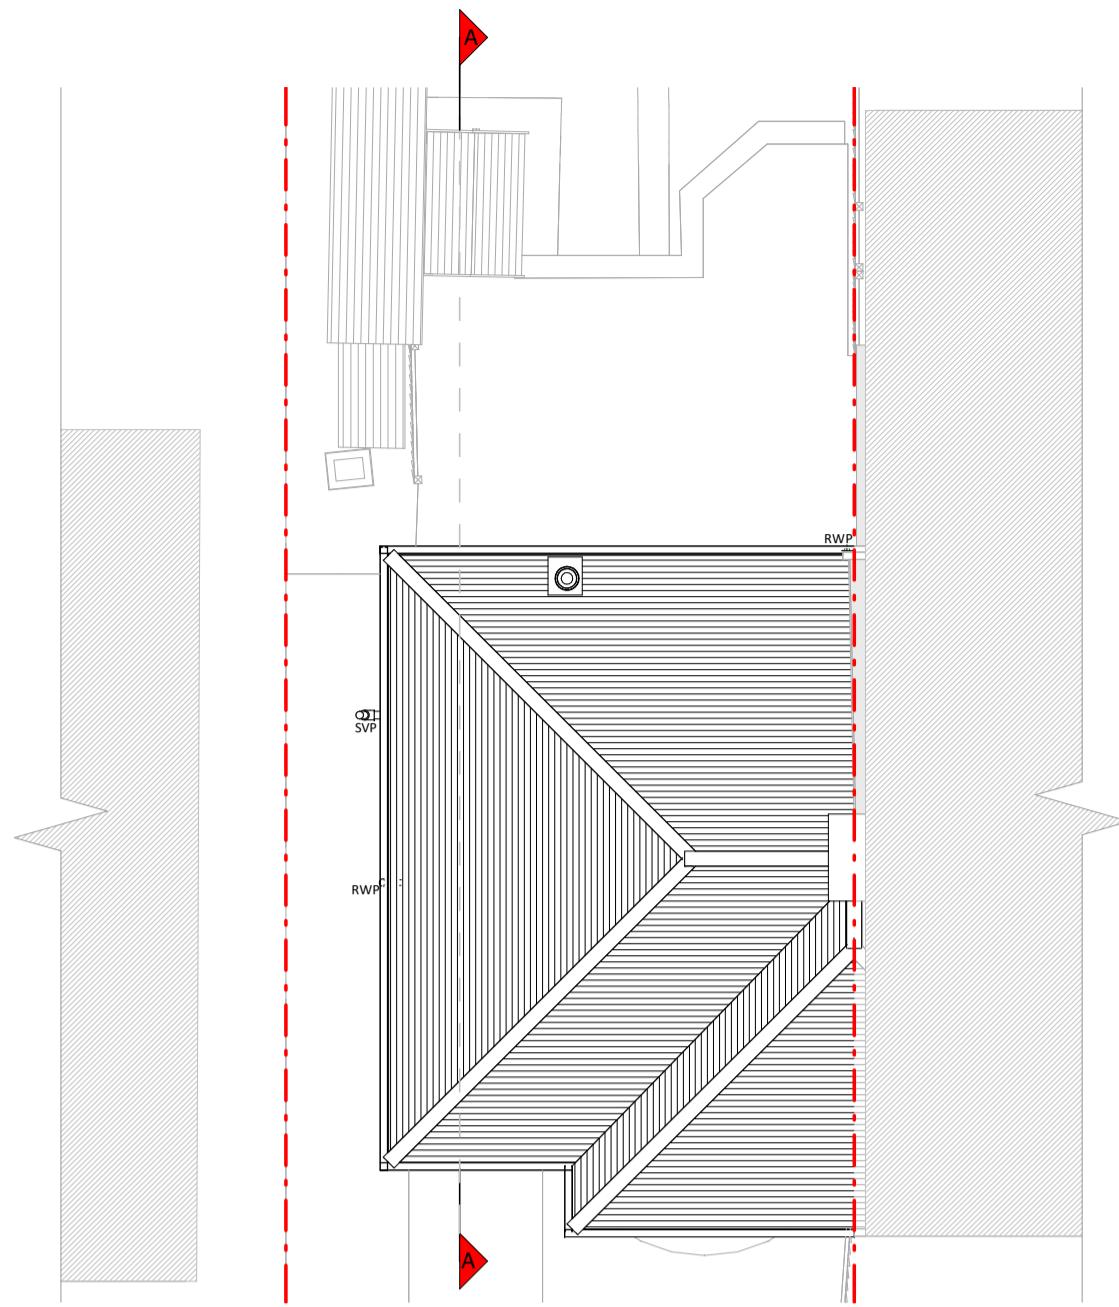

Roof Plat

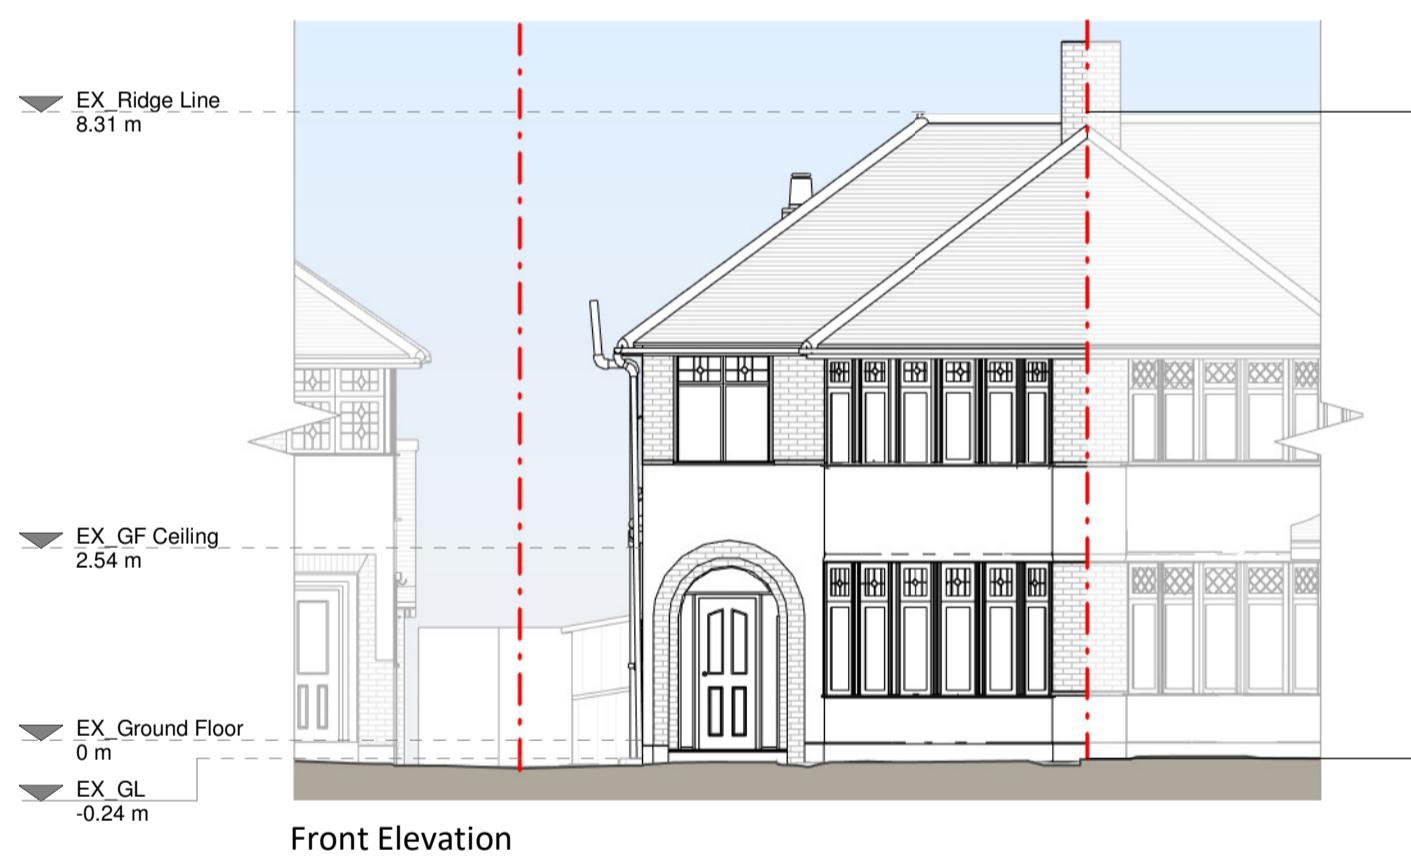

Front Elevation

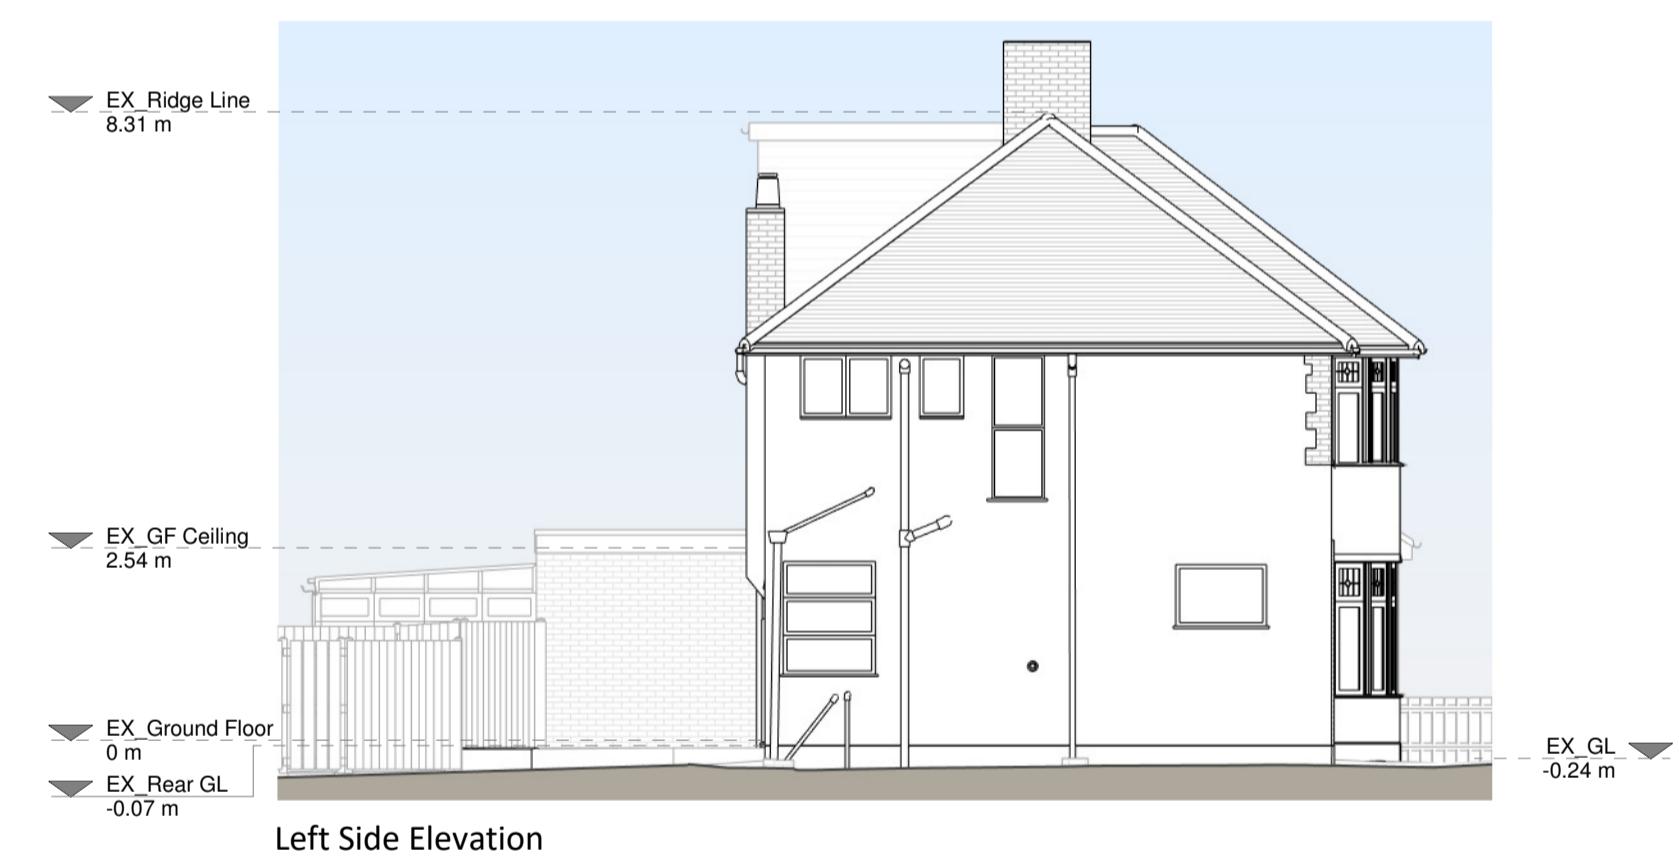


Left Side Elevation




Rear Elevation




Right Side Elevation

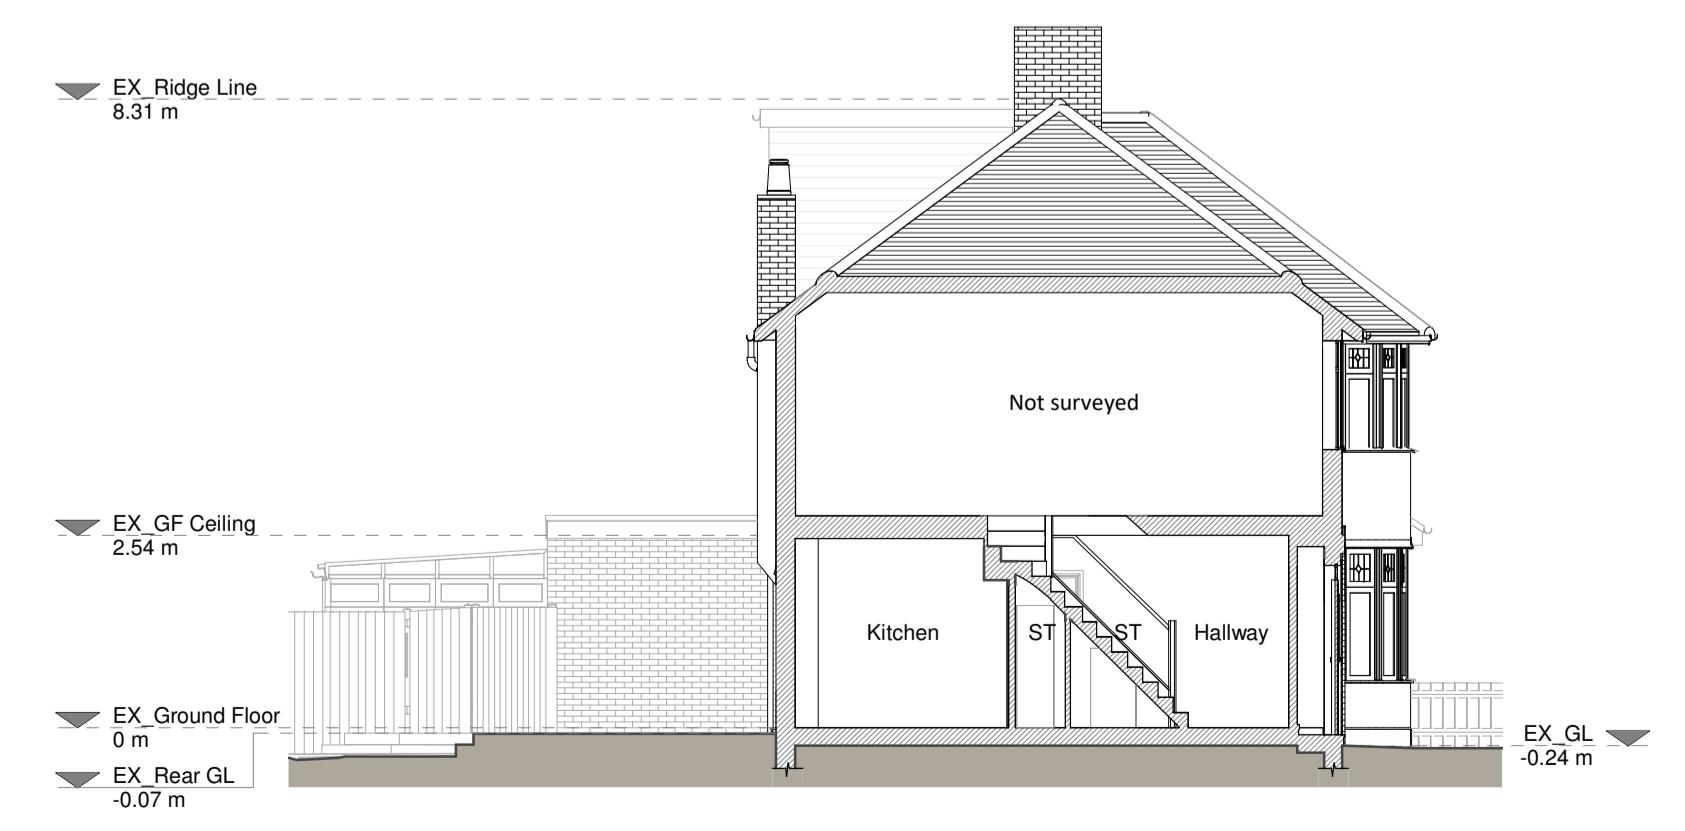


Section A - A

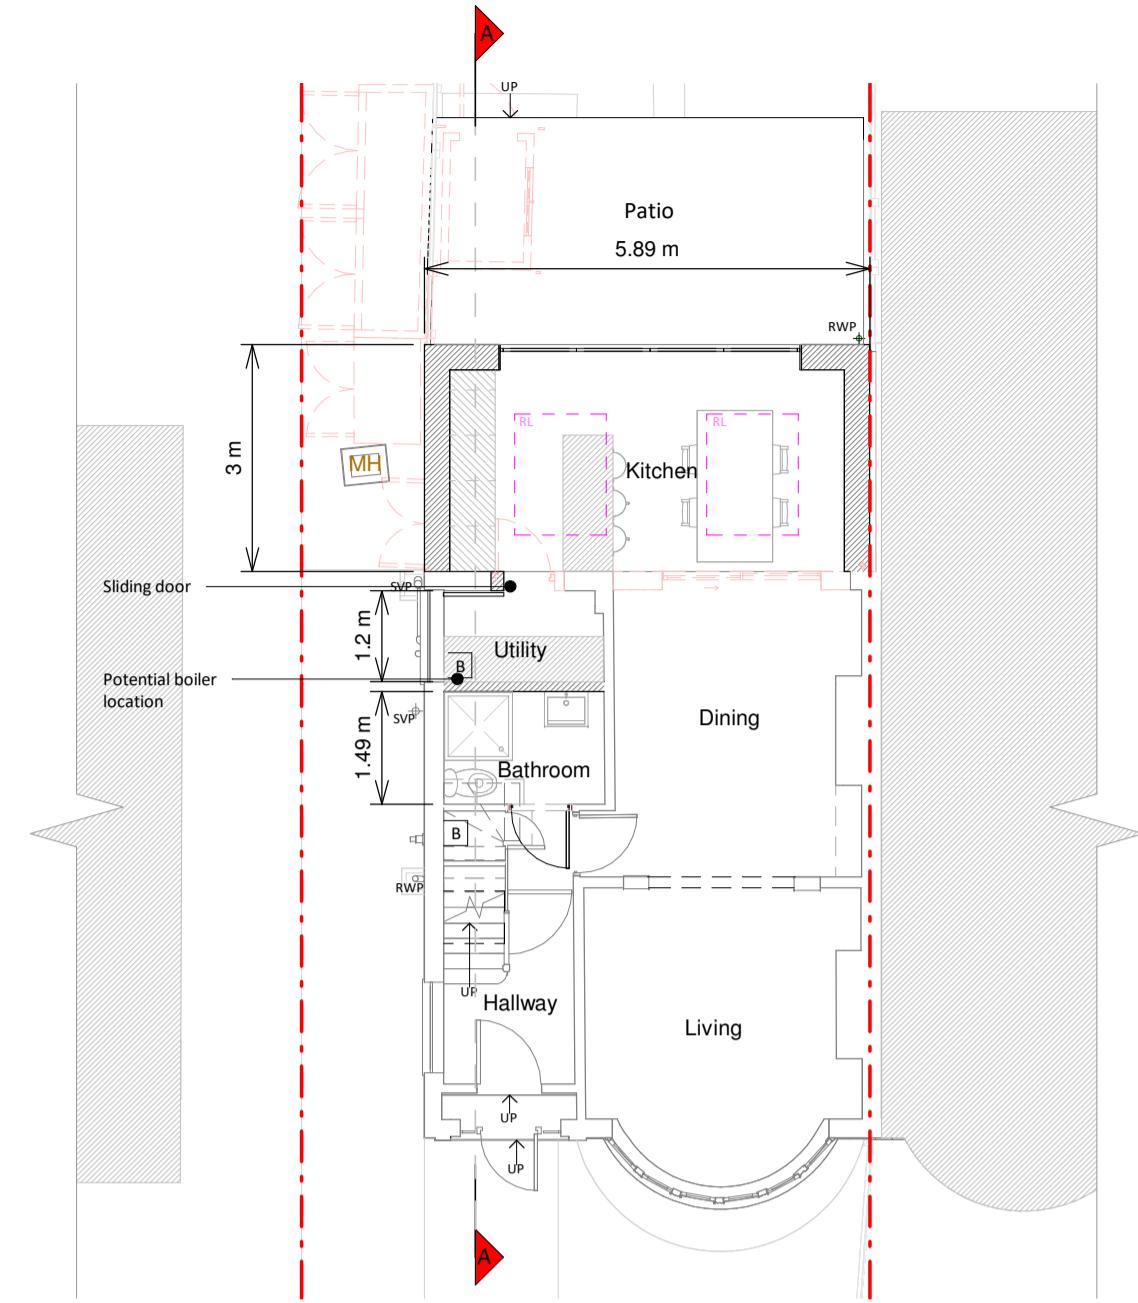


Ground Floor Plan

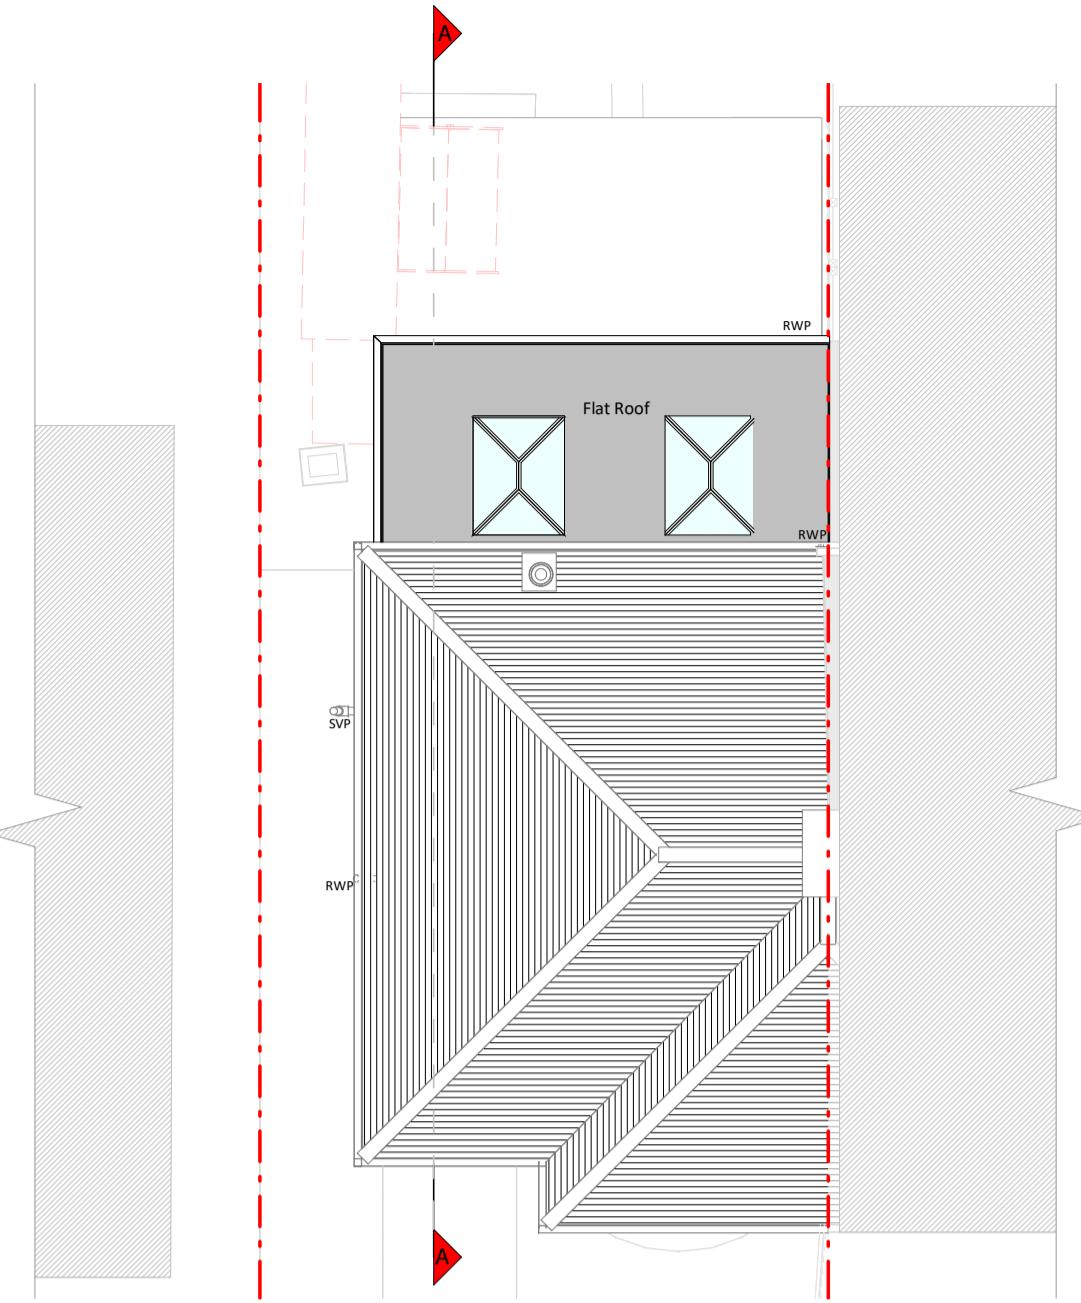

Roof Plan

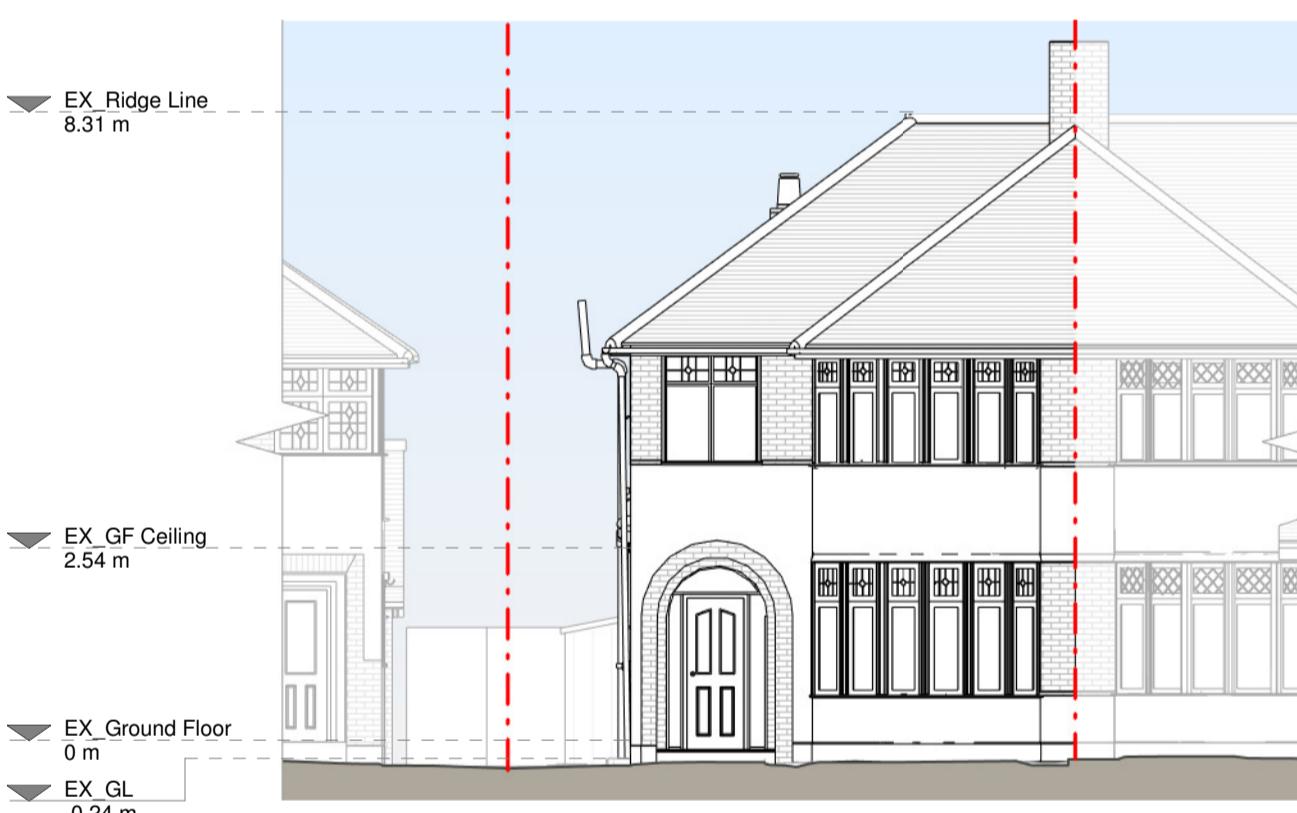


Front Elevation

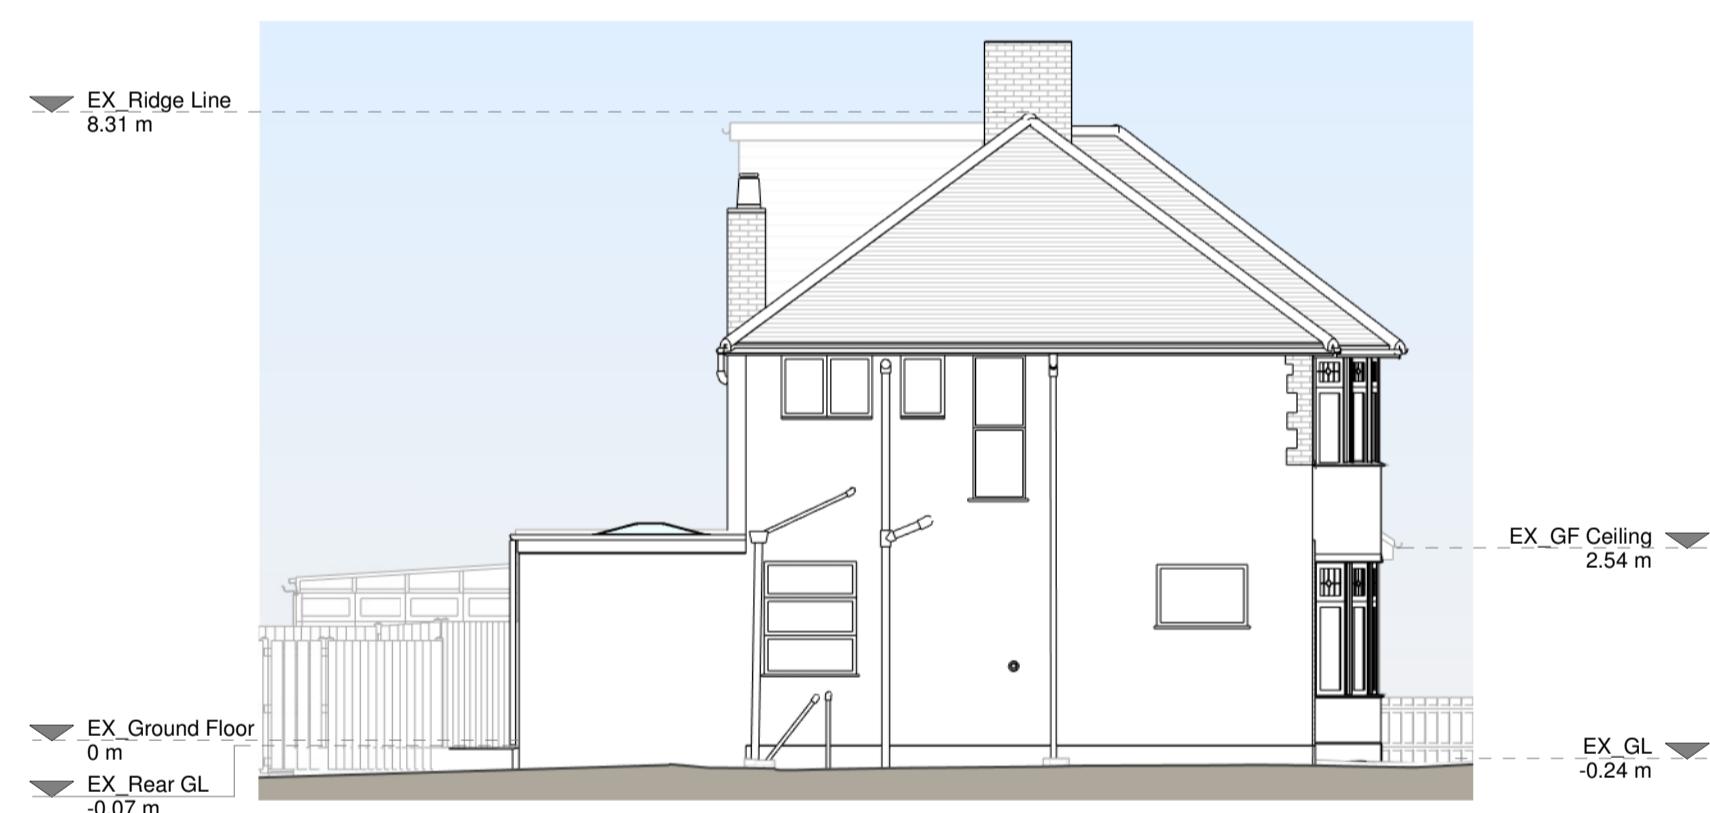


Left Side Elevation



Rear Elevation

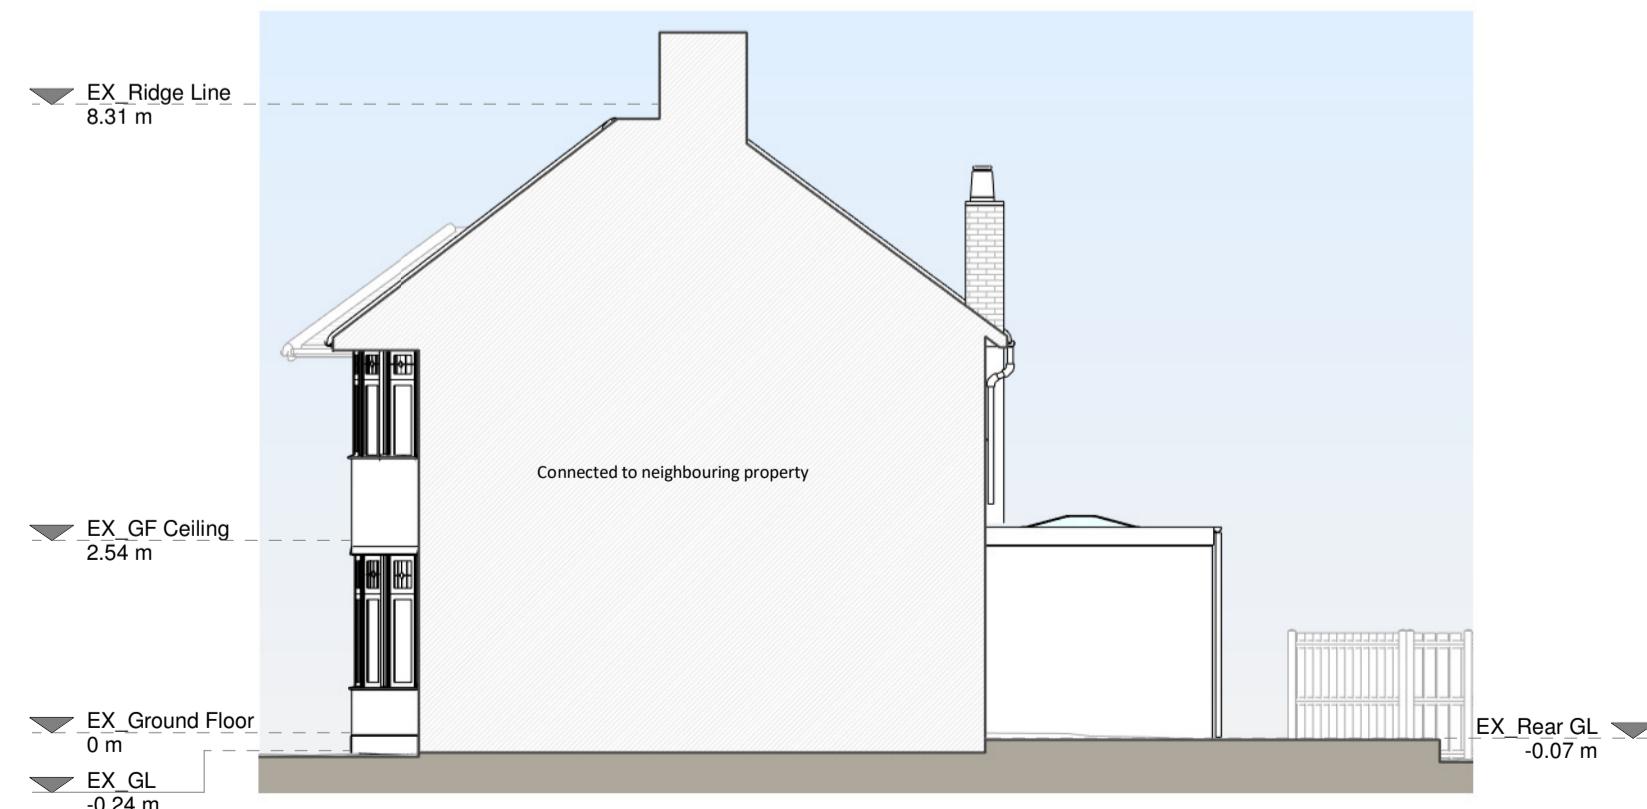

Right Side Elevation

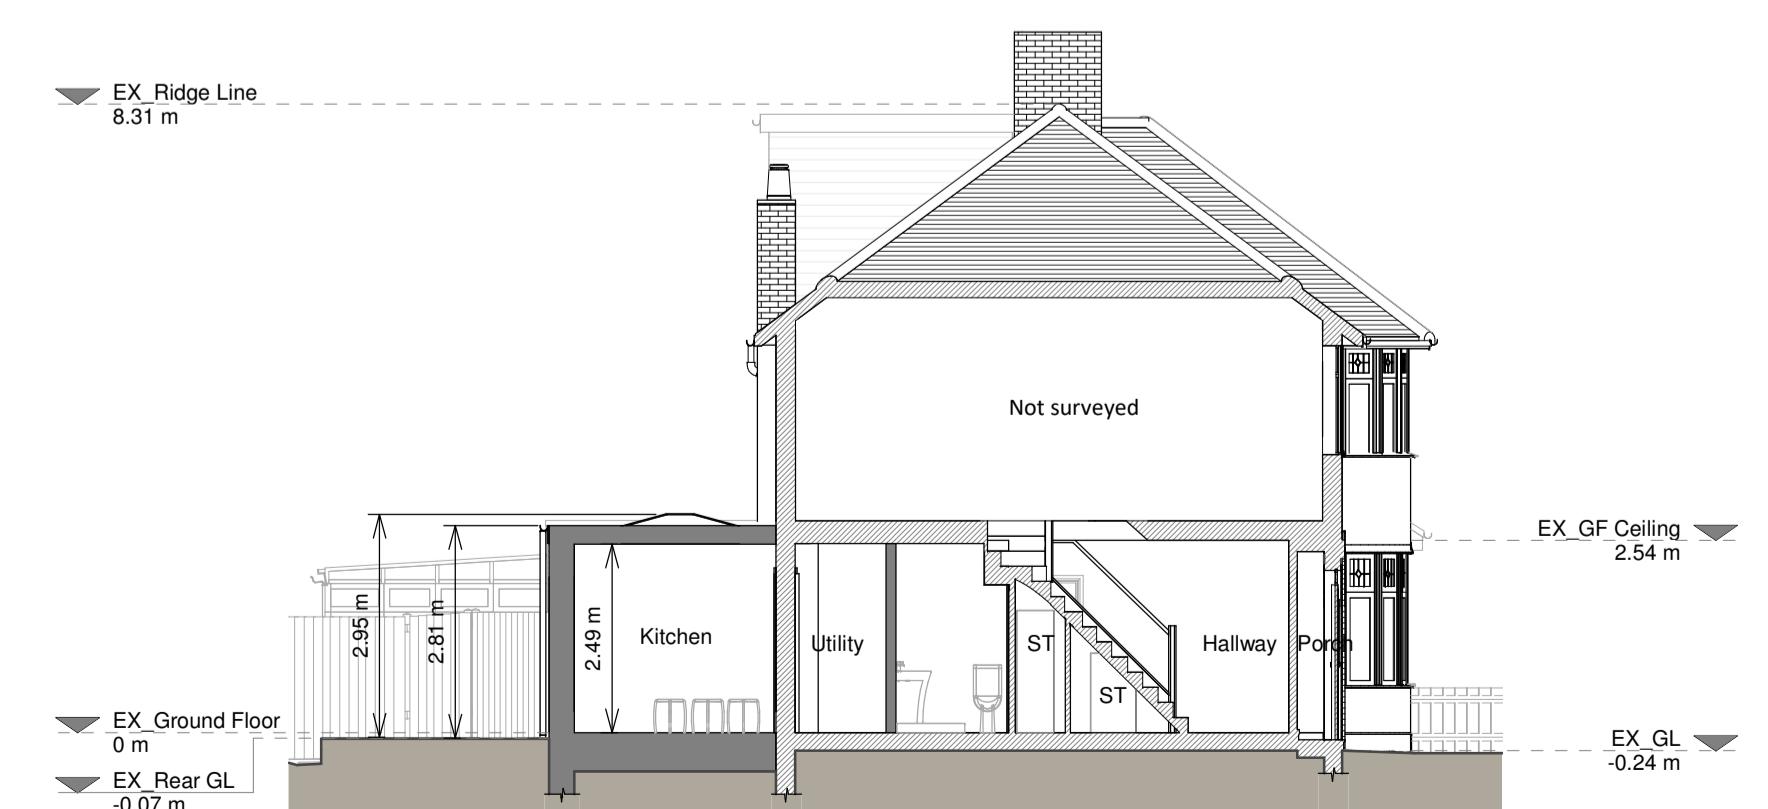

Section A - A

Proposed Materials:		
Brickwork / Walls -	White painted render to match existing	
Doors -	Aluminium frame doors	
Roof -	Guttering / fascia's - Black upvc downpipes and fascia's to match existing	

KEY		
Existing walls	Boundary	
Proposed walls	Proposed beam	
Proposed furniture	Proposed drainage	
Proposed stairs	Existing removed	
Proposed windows	1.5m head height	
Proposed rooflight	1.8m head height	



Revision	Notes	Date
A	Planning Issue	20/09/2023

RESI® Grow your home		
Job Title: Proposed ground floor rear extension, internal alterations, and all associated works at 15 Ferncroft Avenue, Ruislip, HA4 9JE		

Drawing Status		
Planning		

Client	Elaine Lull
Drawing Title	

Drawing No.	Proposed Drawings
Drawing Status	

Scale	1:100 @ A1	Drawn AR
Drawn	Sep 2023	Checked

Job Title	Planning
Client	

Drawing No.	Rev A
Drawing Status	