

1

00 -Existing Block Plan


1 : 500

2

00 -Proposed Block Plan


1 : 500

| | | | | | | | | |
|---|--|---|---|---|---|--|--------------------------------------|---|
| <div><div>THE</div><div>MARKET</div><div>DESIGN & BUILD</div><div>A TRUE DESIGN & BUILD COMPANY</div></div> | <div>320 High Street Harlington, Hayes, Middlesex, UB3 5DU</div> <div>t:0203 432 5269</div> <div>www.themarketdesignbuild.com</div> <div>info@themarketdesignbuild.com</div> | <div><div>RIBA</div><div>Chartered Practice</div></div> | <div><div>COPYRIGHT</div><div>This drawing has been produced by The Market Design & Build's Chartered Architect and is not to be used or reproduced by any other party for any purpose.</div><div>Site survey to be conducted before any building work is carried out. Any discrepancies to be reported to architect.</div></div> | <div><div>All measurements to be checked prior to construction. Any changes to be reported back to this office.</div><div>Contractor responsible for calling out building control officer as required at stages requested by council.</div></div> | <div>ISSUE:</div> <div>Outbuilding</div> | <div>TITLE</div> <div>Block Plan</div> | | <div>DWG NO:</div> <div>A101 + A201</div> |
| | | | | | <div>PROJECT</div> <div>4 Moor Park Road, Northwood, Middlesex, HA6 2DN</div> | <div>Scale (@ A3)</div> <div>1 : 500</div> | <div>Date</div> <div>July 2023</div> | |

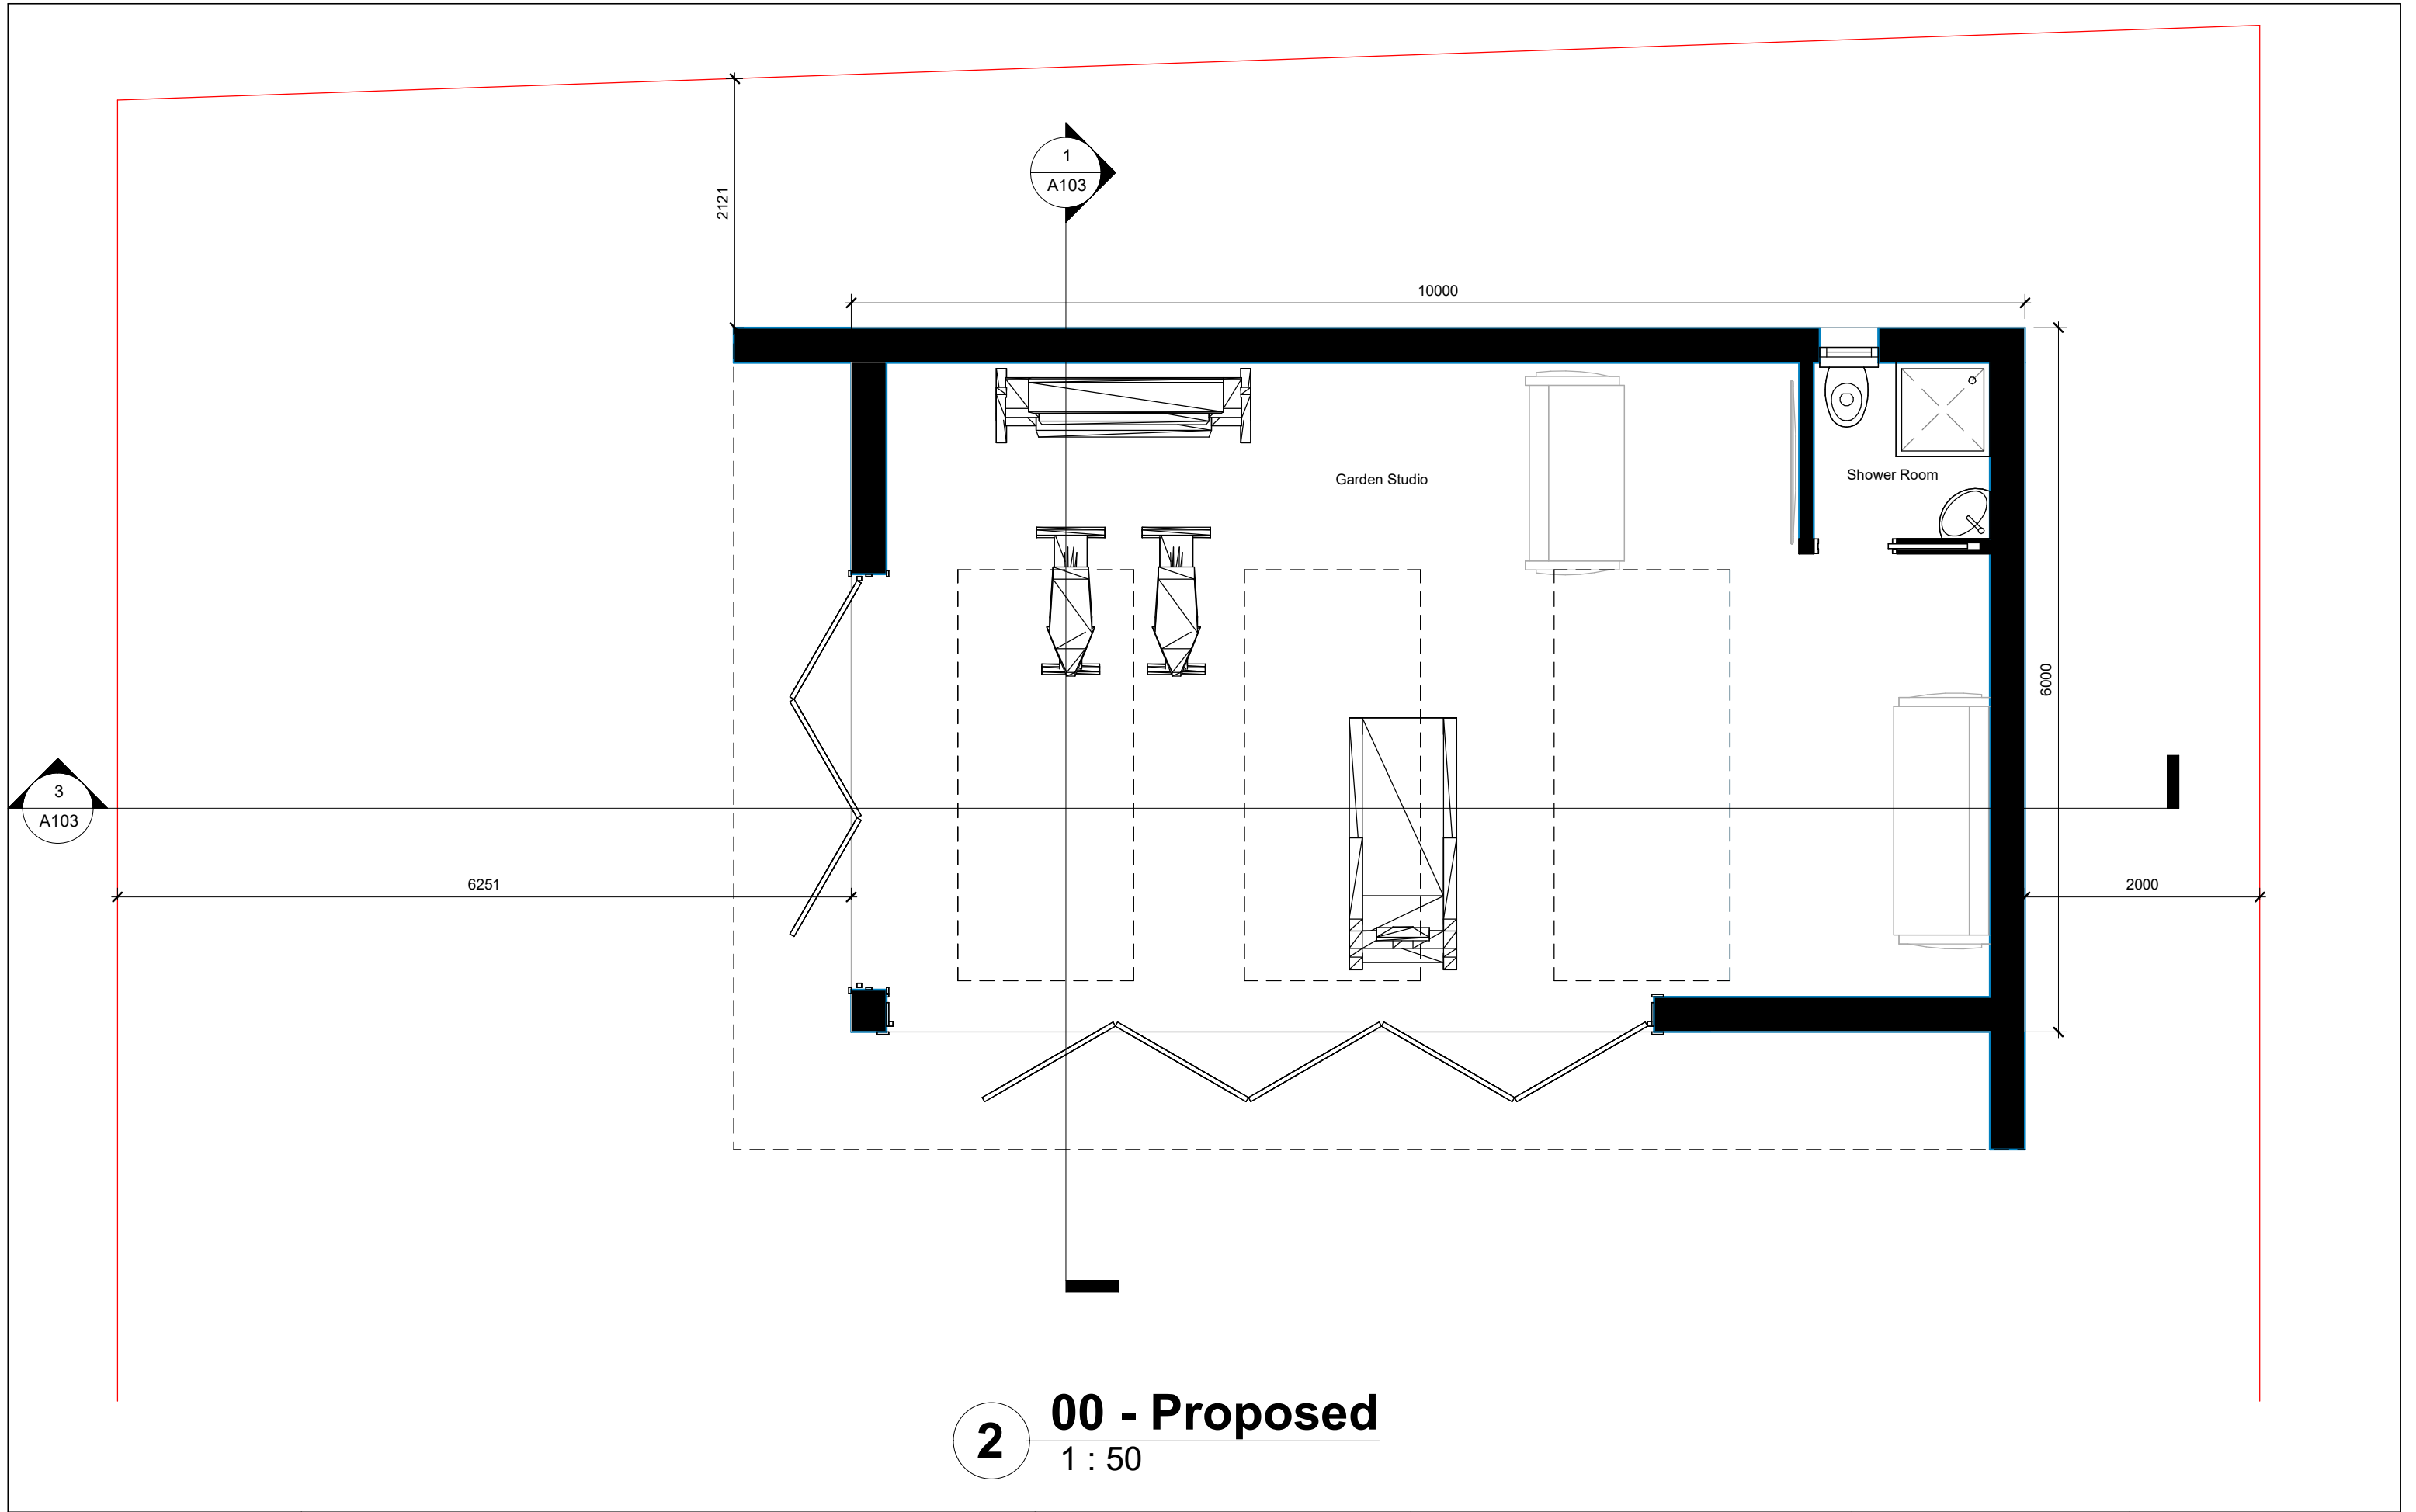


2 00 - Proposed
1 : 50


| | | | | | | | | |
|--|---|--|---|---|--|------------------------------------|-------------------------------|--|
| <div>THE MARKET DESIGN & BUILD A TRUE DESIGN & BUILD COMPANY</div> | <div>320 High Street Harlington, Hayes, Middlesex, UB3 5DU t:0203 432 5269 www.themarketdesignbuild.com info@themarketdesignbuild.com</div> | <div>RIBA Chartered Practice</div> | <div><small>COPYRIGHT</small> This drawing has been produced by The Market Design & Build's Chartered Architect and is not to be used or reproduced by any other party for any purpose. <small>Site survey to be conducted before any building work is carried out. Any discrepancies to be reported to architect.</small></div> | <div>All measurements to be checked prior to construction. Any changes to be reported back to this office. Contractor responsible for calling out building control officer as required at stages requested by council.</div> | <div>ISSUE: Outbuilding</div> | TITLE Ground floor | | <div>DWG NO: A101 + A201 Draft No : P2 By: Max Checked By: Stefan</div> |
| | | | | | <div>PROJECT 4 Moor Park Road, Northwood, Middlesex, HA6 2DN</div> | <div>Scale (@ A3) 1 : 50</div> | <div>Date July 2023</div> | |

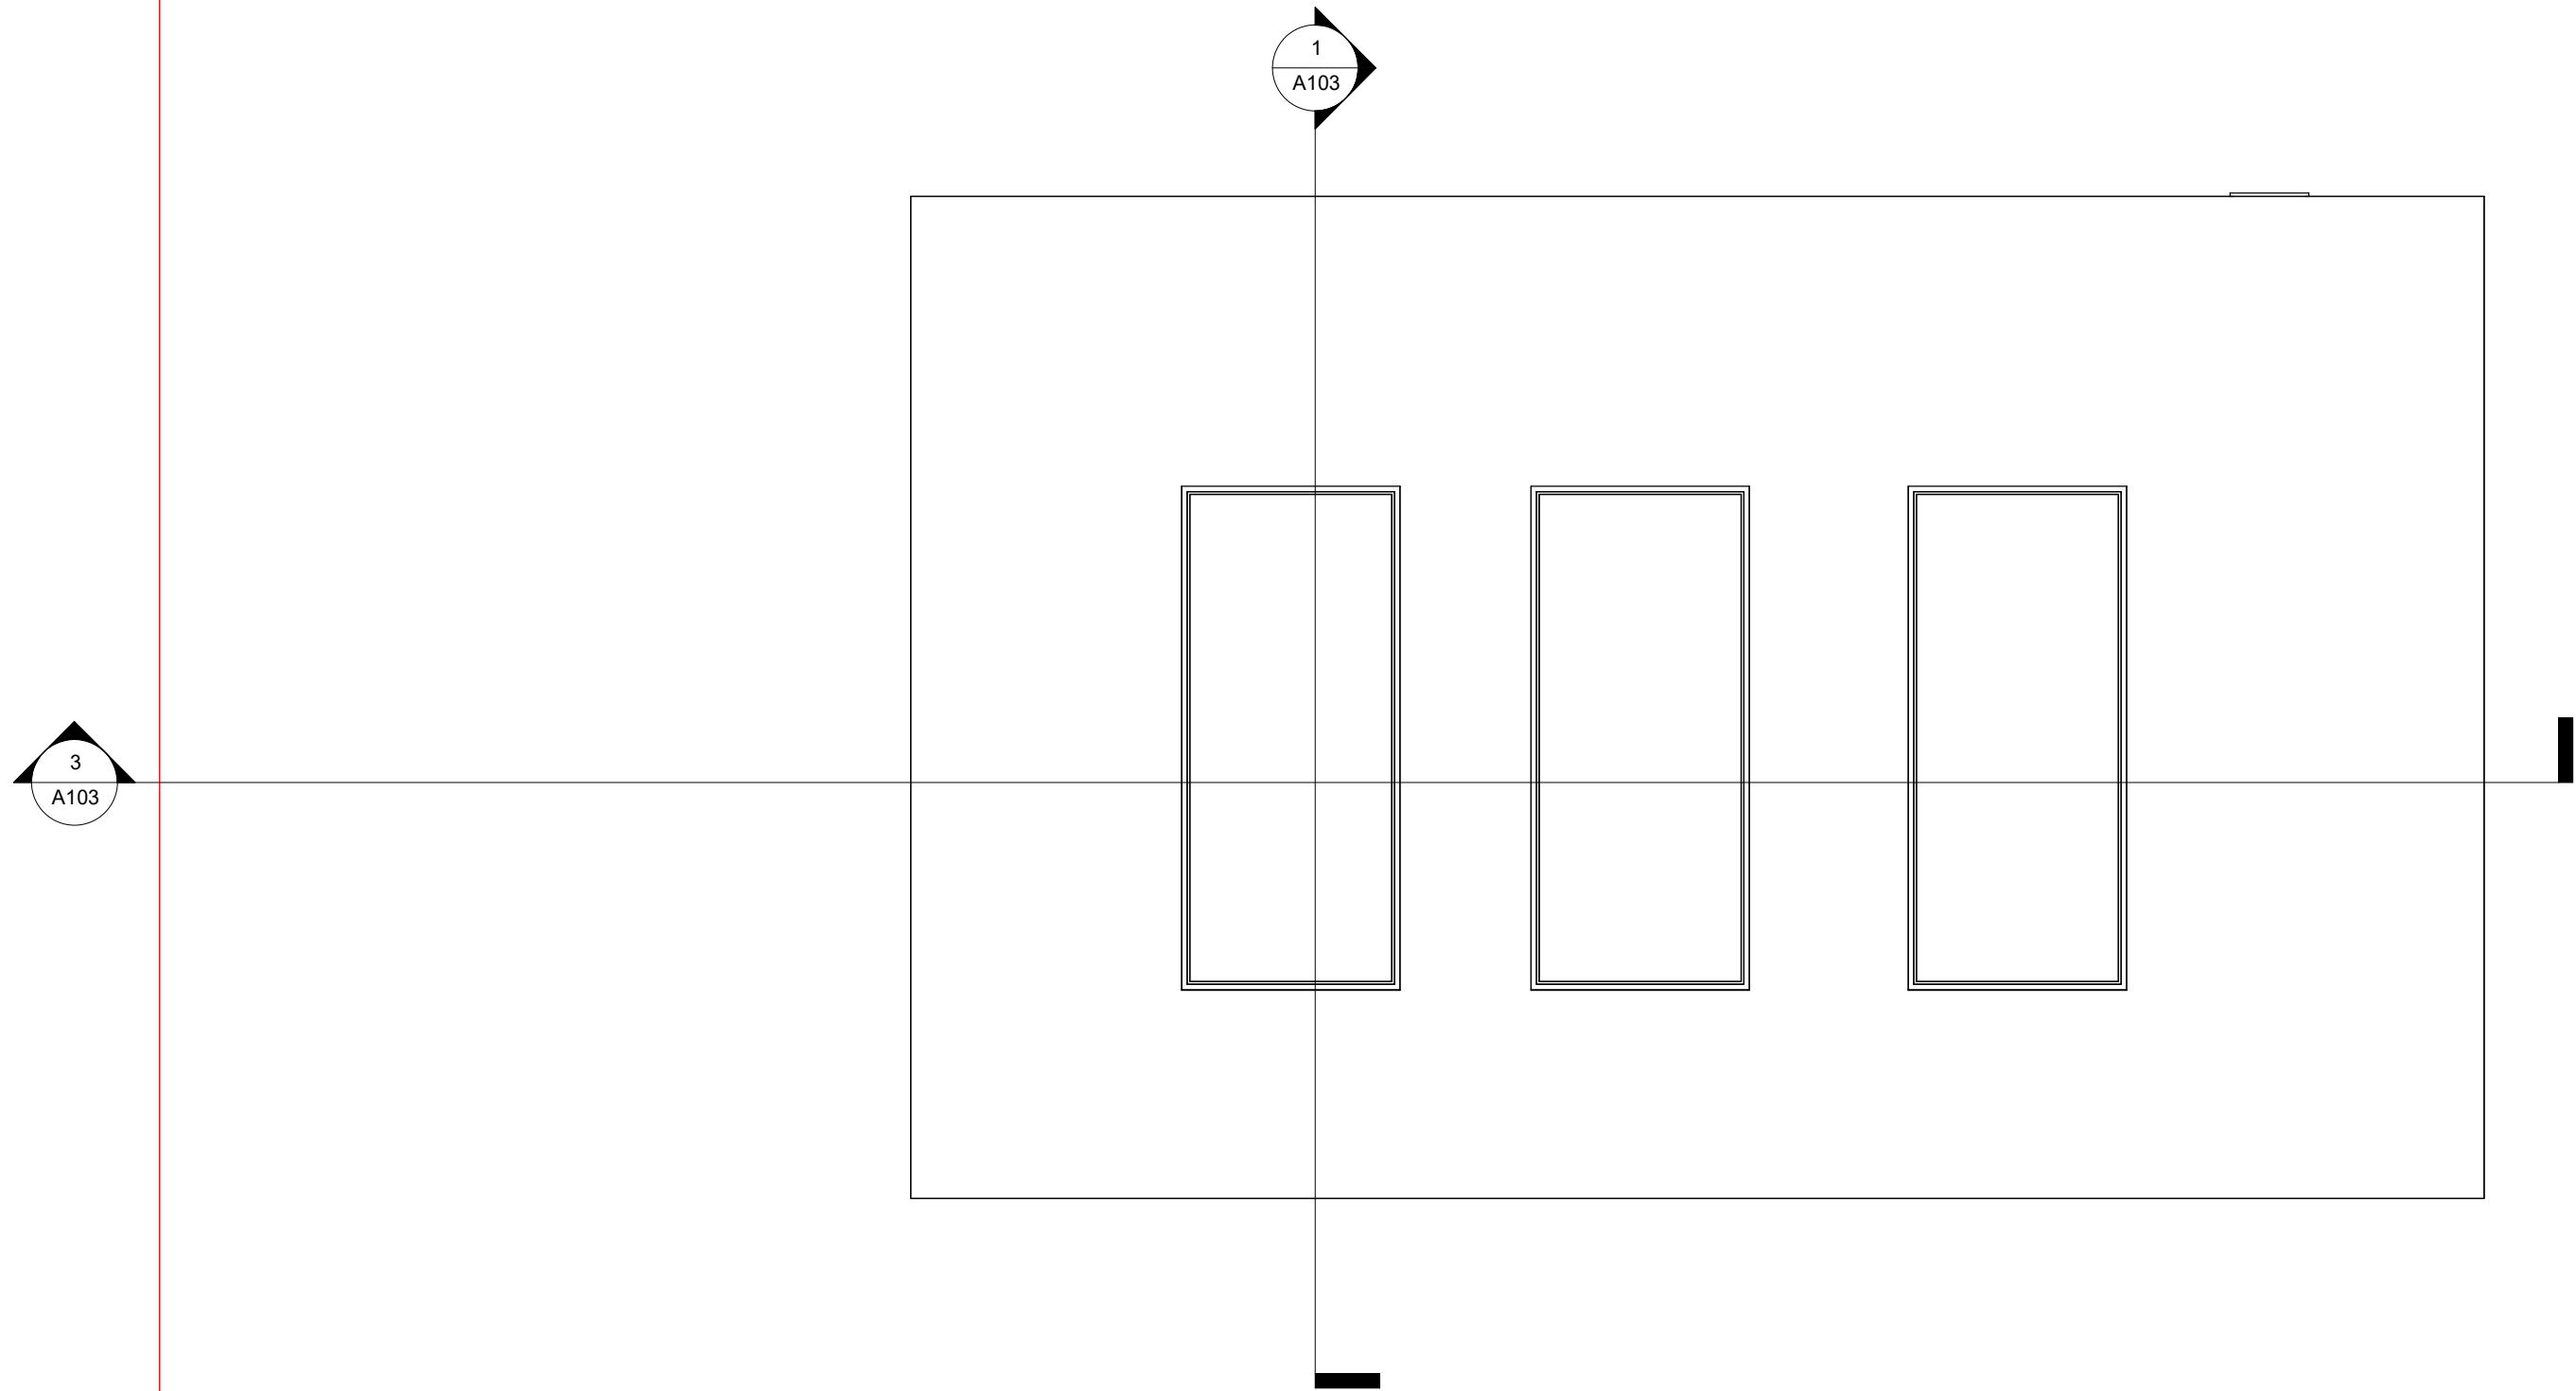


2 **Roof - Proposed**
1 : 50

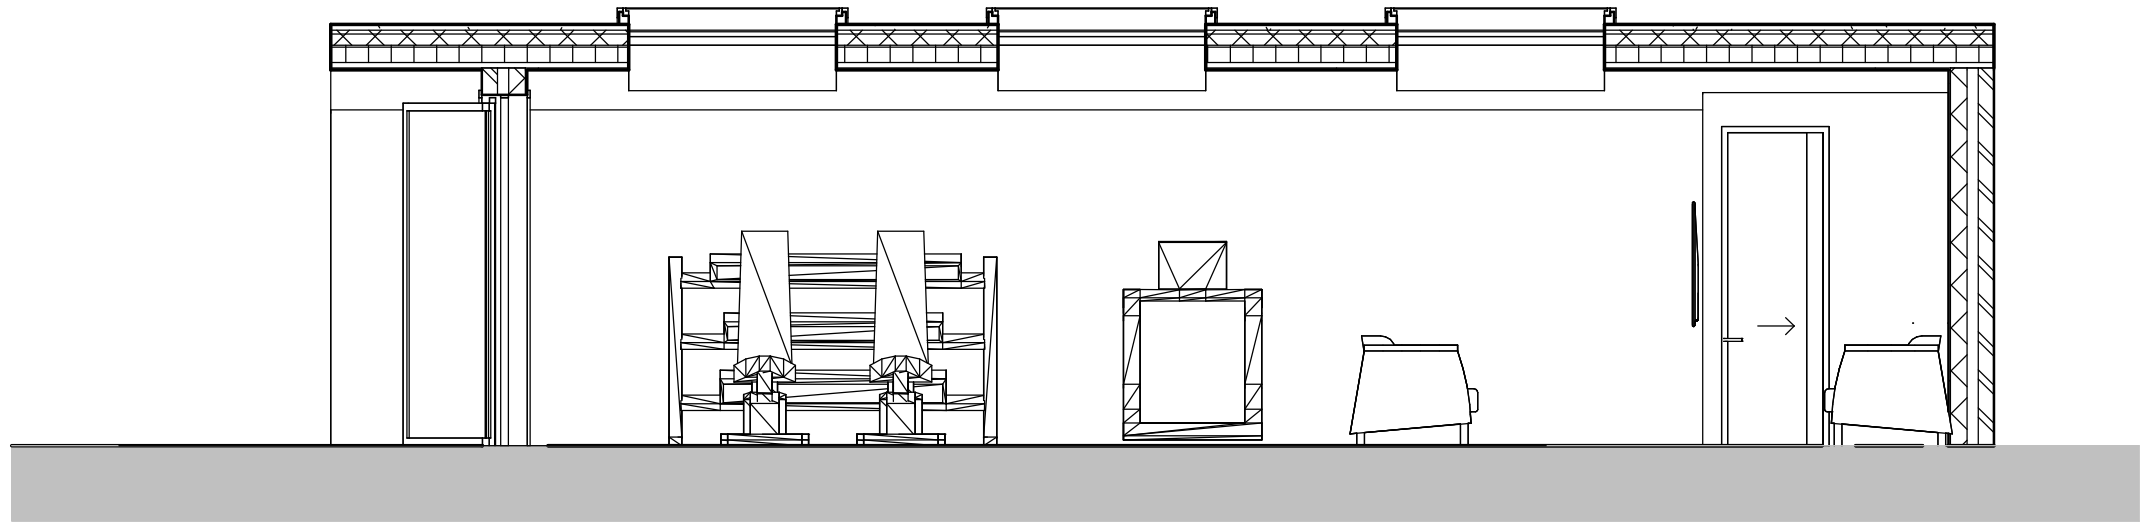

3 Proposed - Section 1
1 : 50

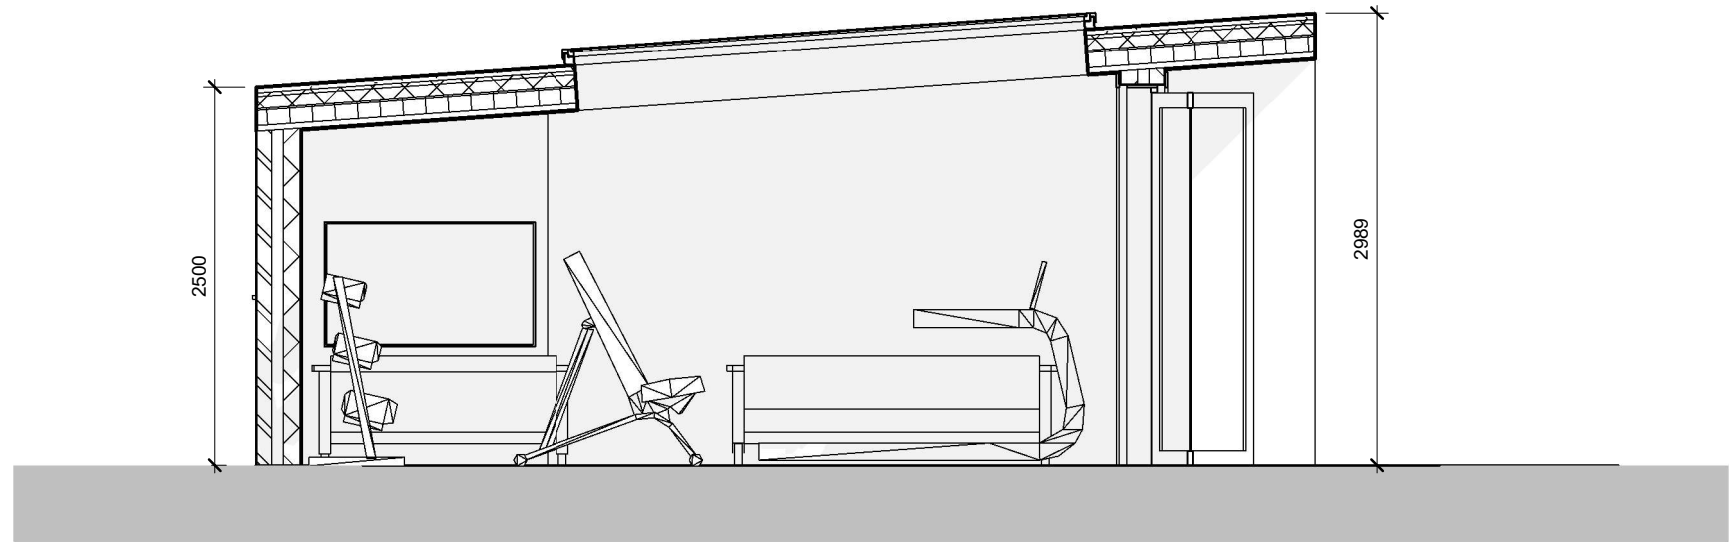


1 Proposed - Section 2
1 : 50

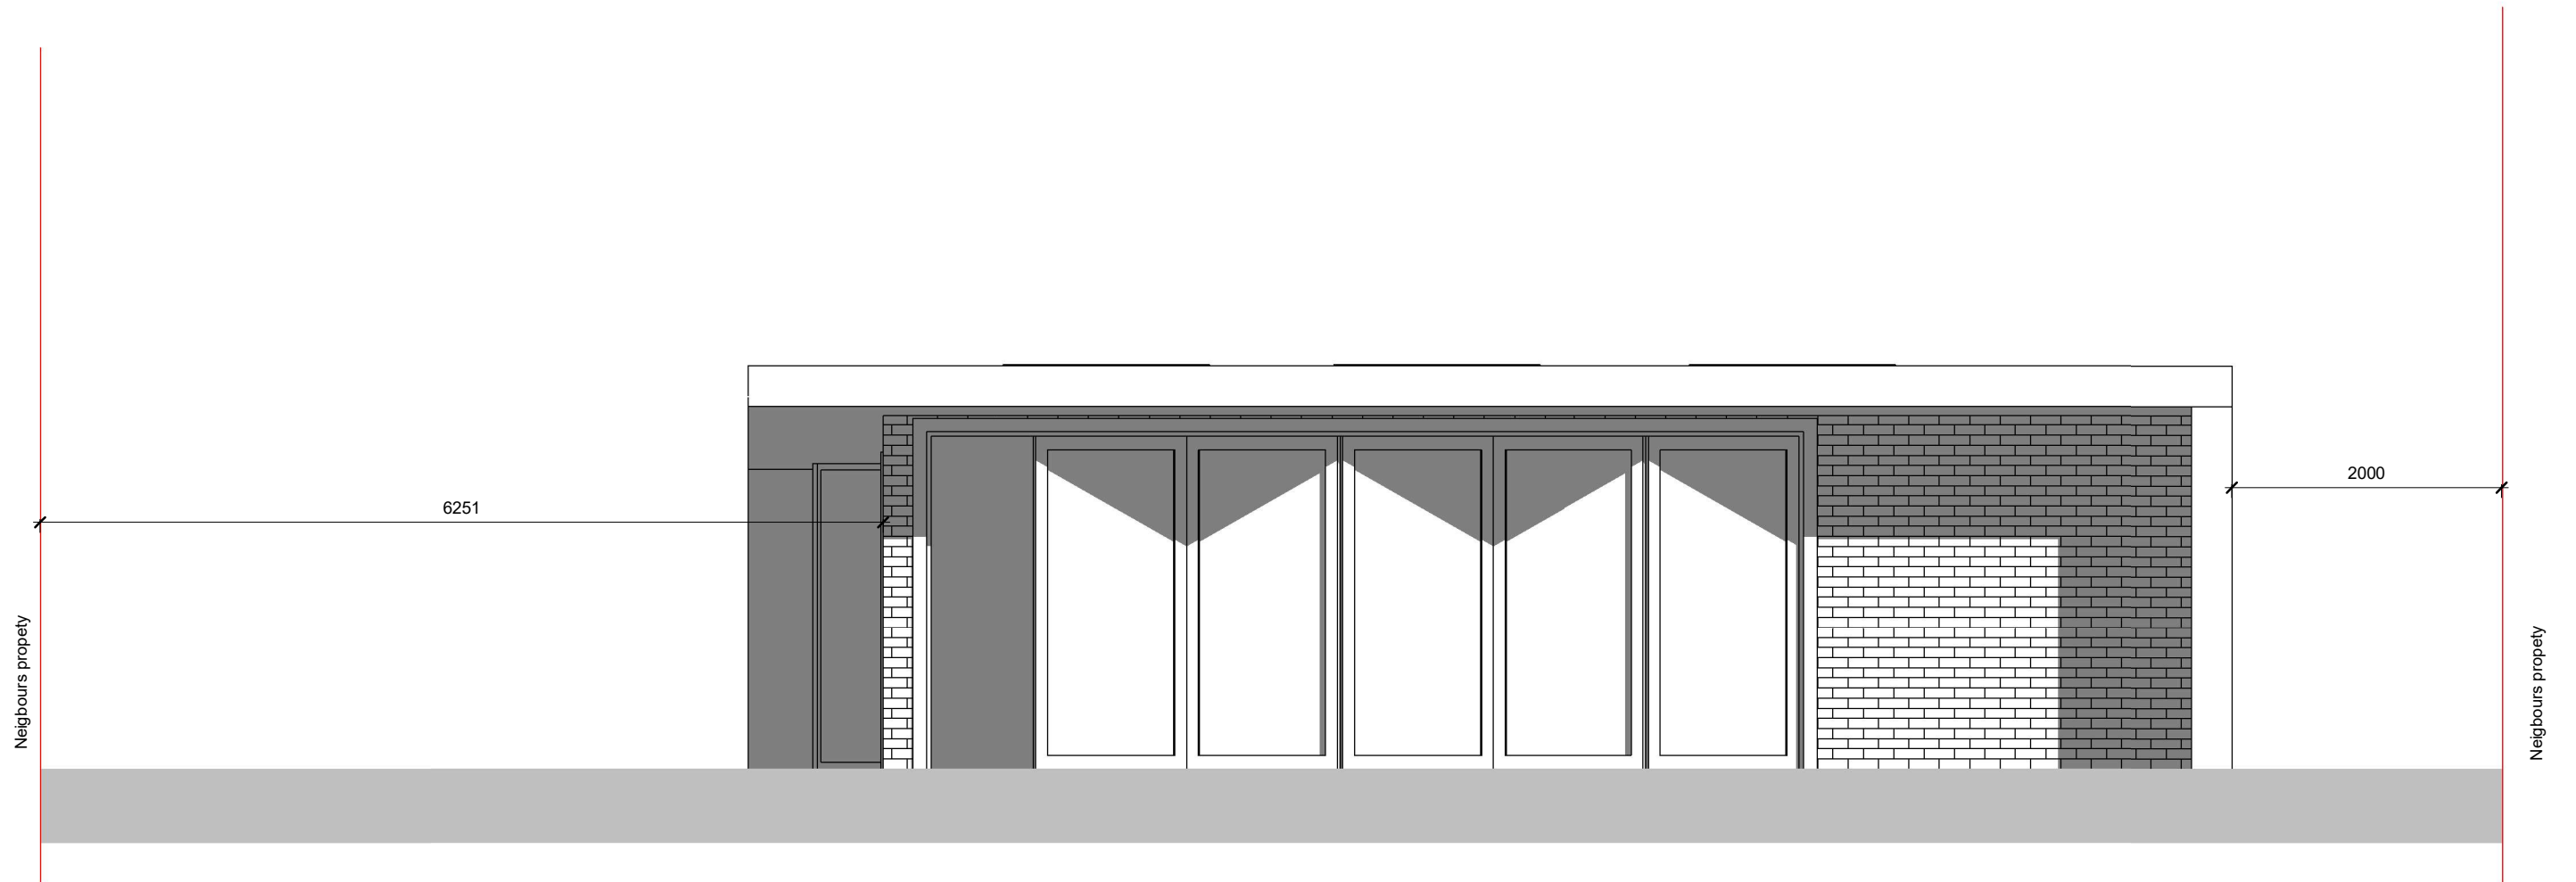

2 Front elevation - Proposed


1 : 50

Neighbours property

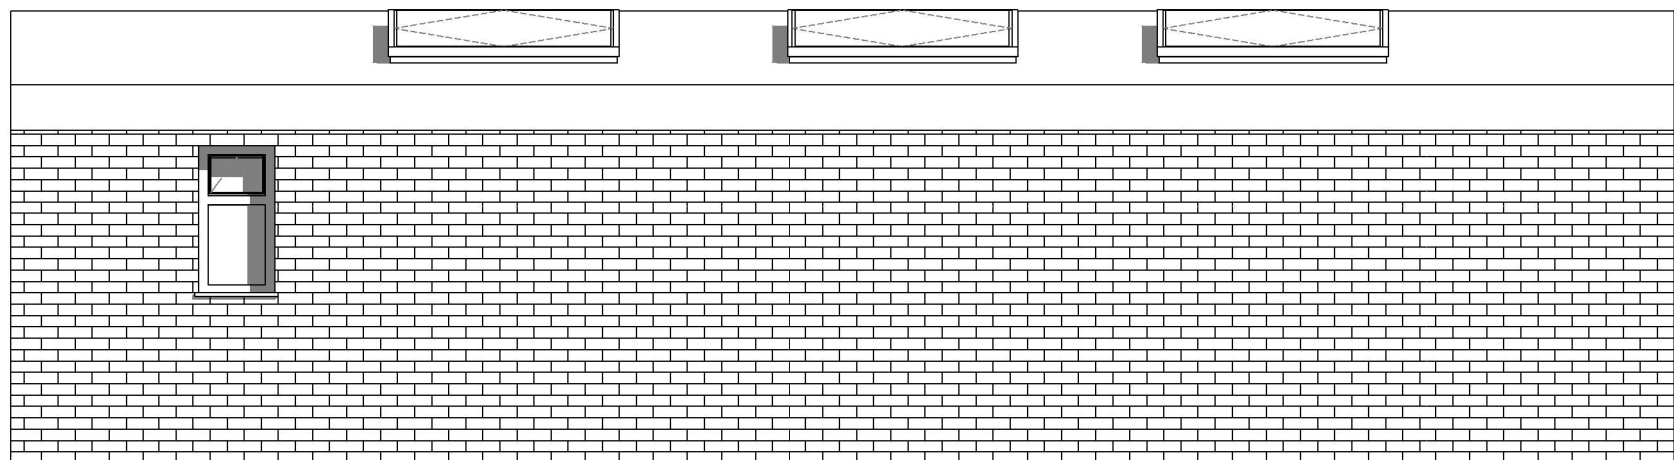

Neighbours property

2 **Rear elevation - Proposed**
1 : 50

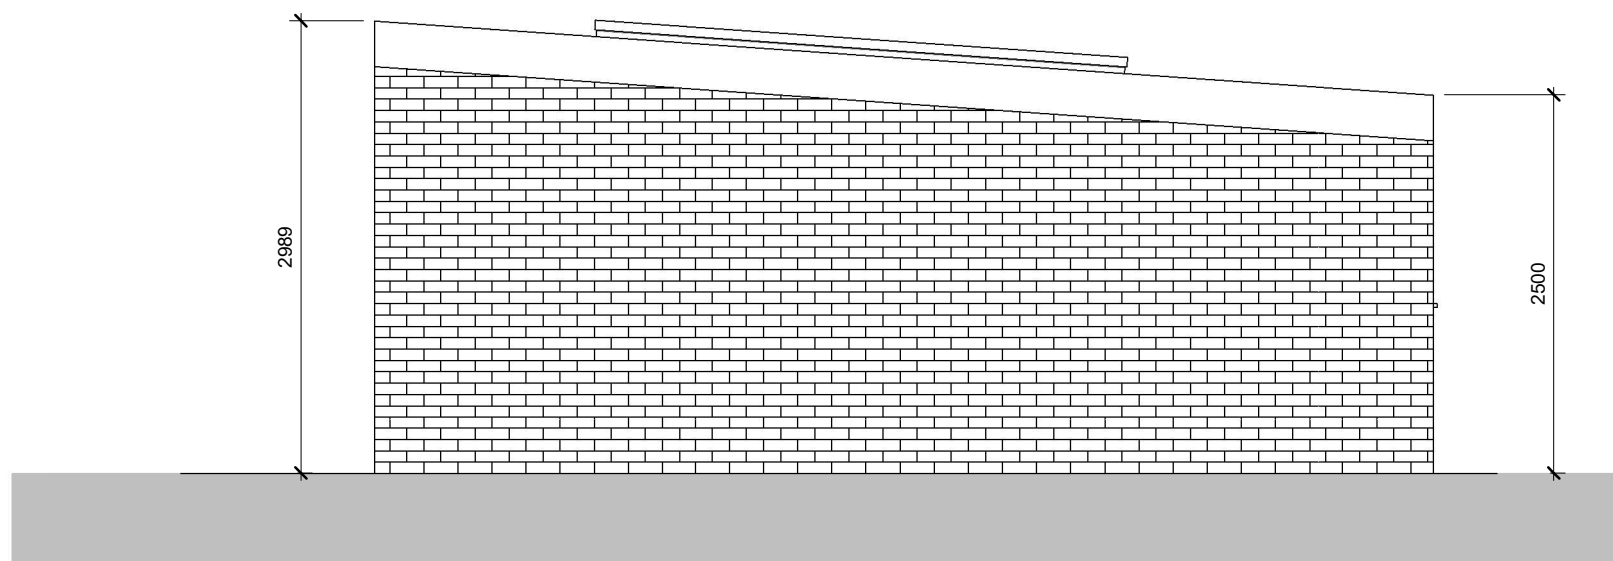

2 **East elevation - Proposed**
1 : 50



2 **West elevation - Proposed**
1 : 50