


EXISTING GROUND FLOOR PLAN

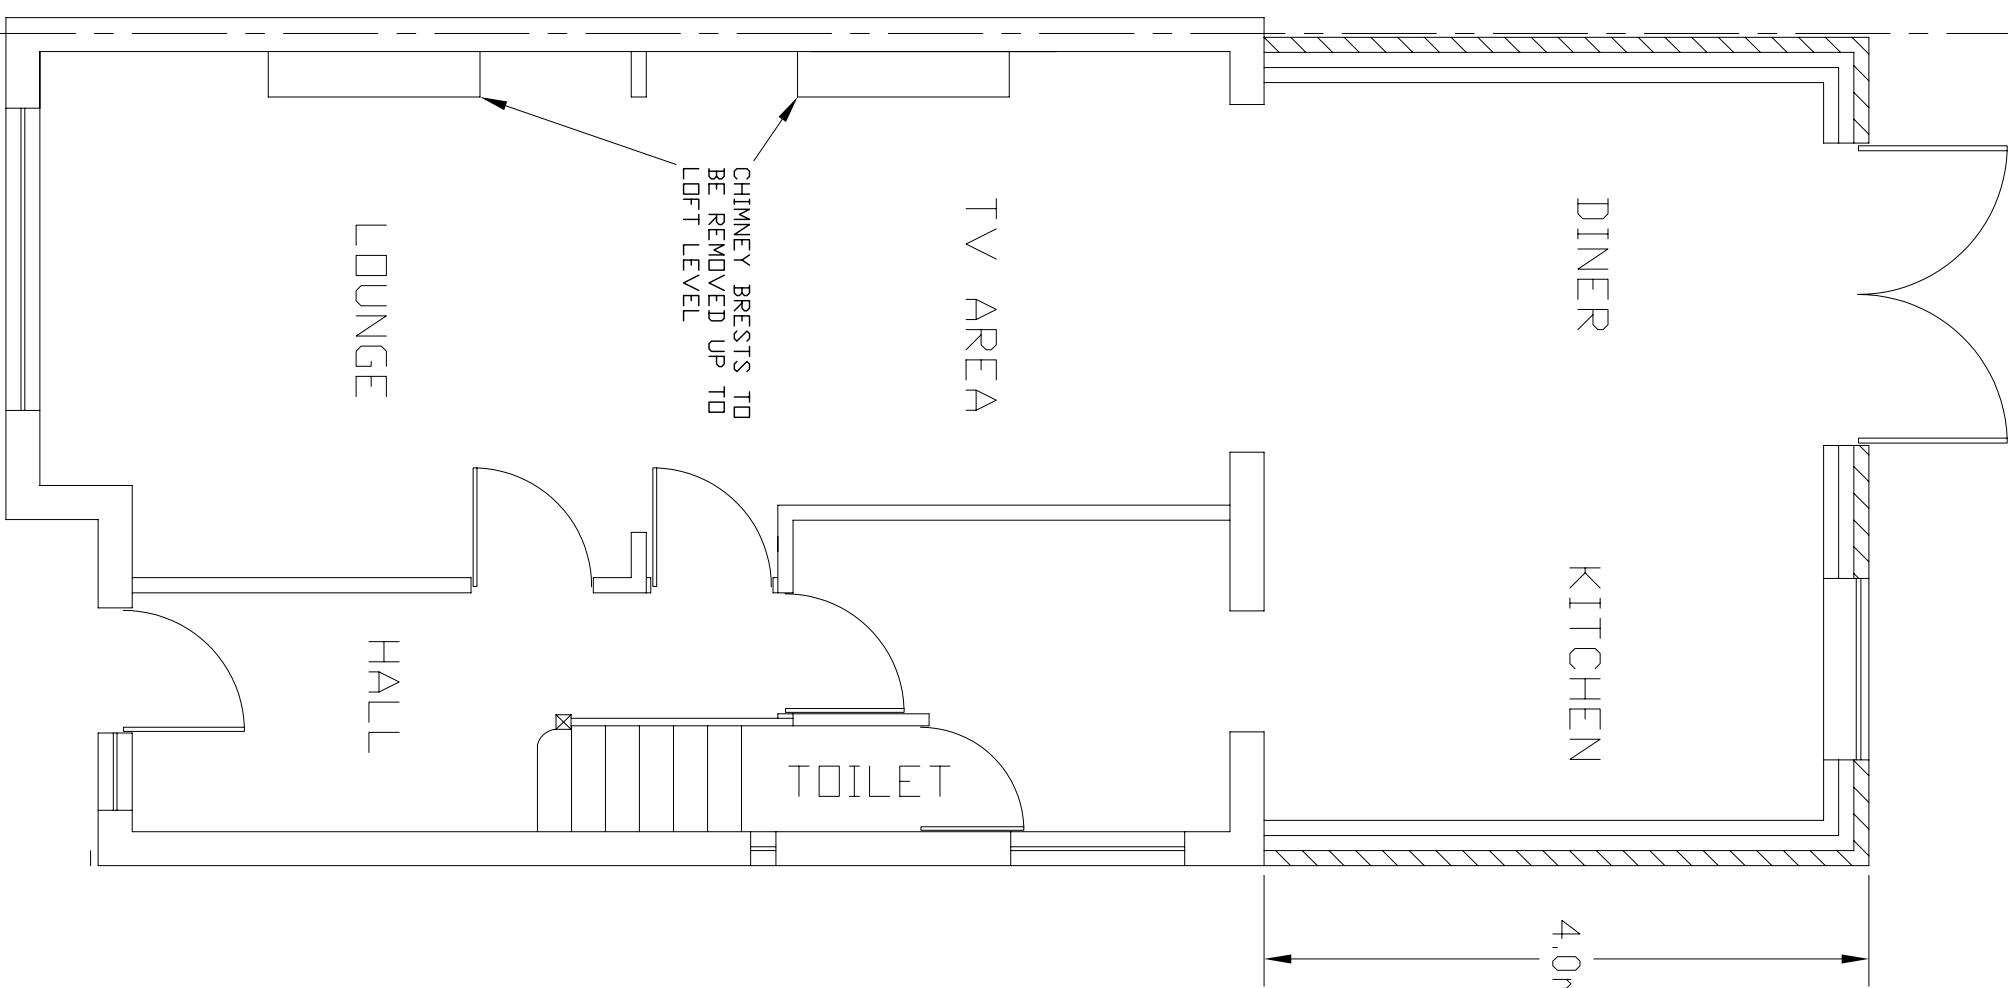

PROPOSED GROUND FLOOR PLAN

NOTES:

DIMENSIONS ARE TO BE CHECKED AND CONFIRMED BEFORE CONSTRUCTION PHASE.

ALL NEW EXTERNAL MATERIALS TO MATCH, AS CLOSE AS POSSIBLE, TO EXISTING EXTERNAL MATERIALS.

THE CLIENT IS RESPONSIBLE FOR PARTY WALL AGREEMENT OR ISSUES RELATING TO PARTY WALL.

ALL STRUCTURAL ELEMENTS ARE TO BE DESIGNED AND SPECIFIED BY THE STRUCTURAL ENGINEER.

Project	PROPOSED SINGLE STOREY REAR EXTENSION AT 54 WOODLANDS AVENUE RUISLIP HA4 9RJ
Drawing Title	FLOOR PLANS
Scale	1:50
Date	NOVEMBER 2014
Drawing No.	54/WA/01

0
1
2
3
Scale bar 1:50