


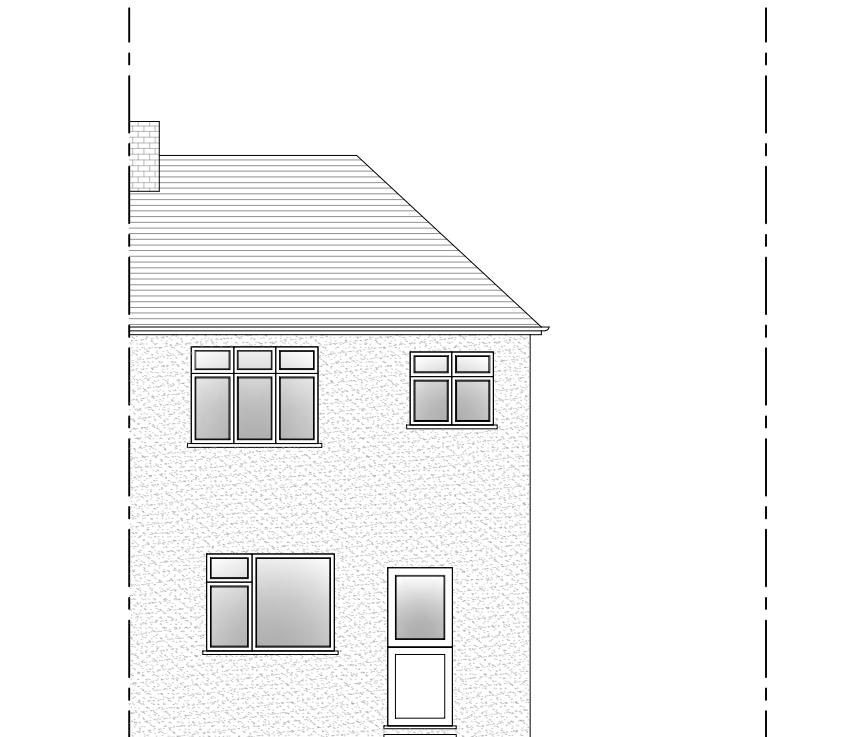


Existing Front Elevation
Scale 1:100




Existing Side Elevation
Scale 1:100



Existing Rear Elevation
Scale 1:100

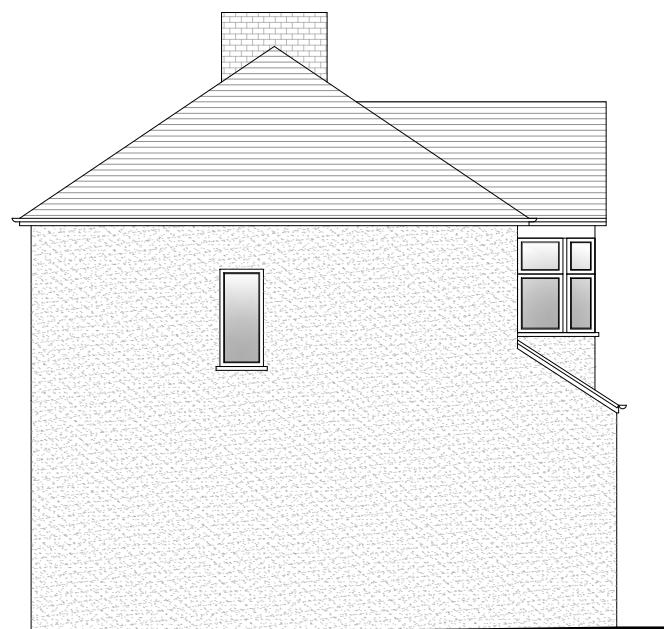

Existing Side Elevation
Scale 1:100

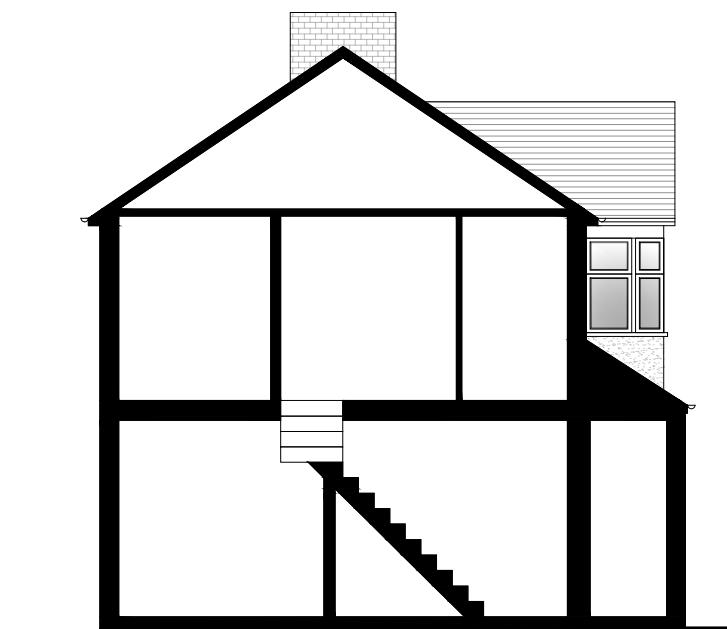

Existing Side Section
Scale 1:100



Ordnance Survey (c) Crown Copyright 2022. All rights reserved. Licence number 100022432




Location Plan Scale 1:1250

PARTY WALL ACT 1996
OWNER/S MUST ENSURE ALL
PARTY WALL AGREEMENTS ARE
IN PLACE BEFORE ANY BUILDING
WORKS ARE TO COMMENCE

Please note that construction must only commence once planning, building control and any other approvals have been received. It is the responsibility of the owner/contractor to commence prior to these approvals.

0 1 2 3 4 5 10m

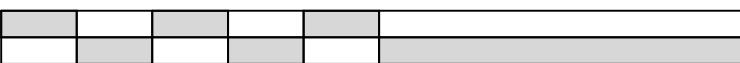

Legend	
Walls Removed	Green dashed line
New Walls	Blue solid line
Existing Walls to Remain	Black solid line
Boundary Wall	Black dashed line
Sound Separating Walls	Orange hatched line
Proposed Extensions	Light brown solid line

IMPORTANT GENERAL NOTE
The specification is to be read in conjunction with the plans/section details, and other associated Structural details may be provided.
All work is to be carried out to the Local Authority Planning and Building Regulations Approval, and the Codes of Practice and British Standards as necessary.
All dimensions, levels, sizes, positions and locations of particulars as indicated on drawings are to be verified by the appointed Contractor on site prior to engaging in works. Any discrepancies must be reported to the Architect/Surveyor/Engineer or responsible person/s immediately.
The Contractor is responsible for ensuring compliance with the CDM Regulations, and appropriate Health & Safety on site precautions.
The Client/Building Owner must obtain any necessary PARTY WALL AGREEMENTS, prior to engaging in the works on site.

Revision	Date	Description	Paper Size	Scale
				1:100/1250
				Revision
				1st
				Jan-22
				Drawn By
				Checked By
				NE AP

A3

Construct 360 Ltd, Trading as: DontMoveExtend.com info@DontMoveExtend.com Tel: 0208 206 0011 Site Address: 21 Salcombe Way Ruislip HA4 6BA	Existing Elevation & Location Plan
Design Stage SW21-01-1002	Drawing Number DontMoveExtend.com and the Red Box are Registered Trade Marks Of Construct 360 Ltd