



PROPOSED SECOND FLOOR PLAN

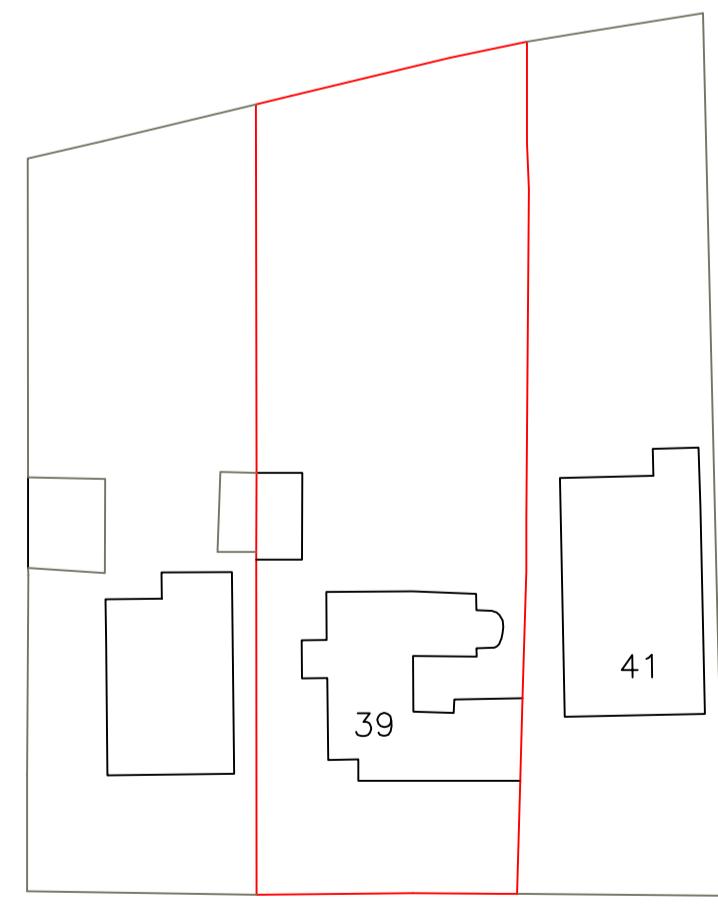

EXISTING BLOCK PLAN


1:500

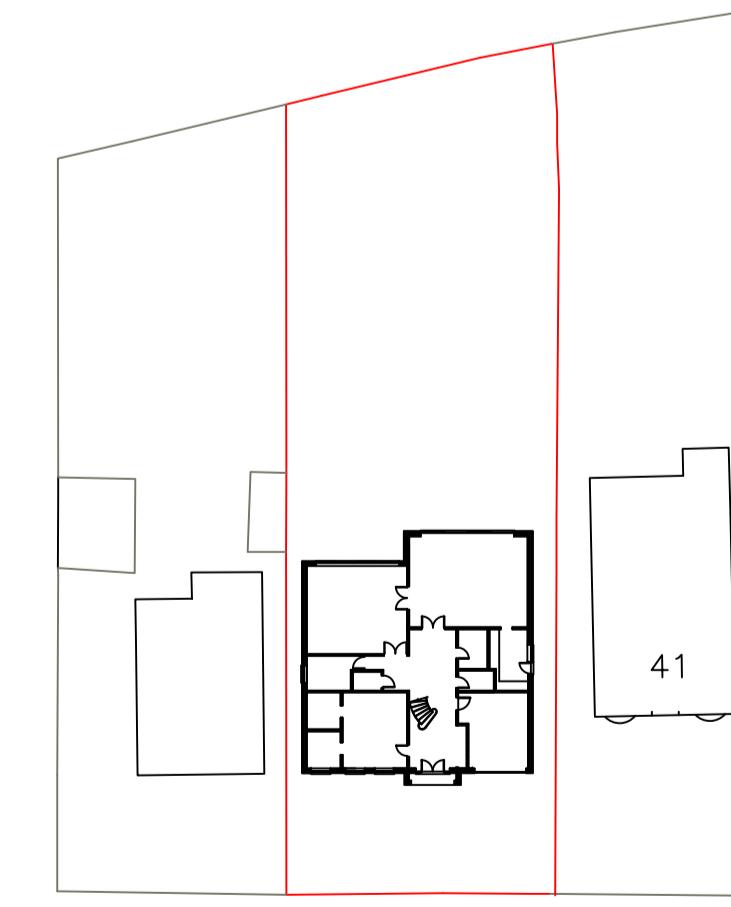

PROPOSED BLOCK PLAN


1:500

0 1 2 3 4 5 6 7 8 9 10
SCALE 1:50

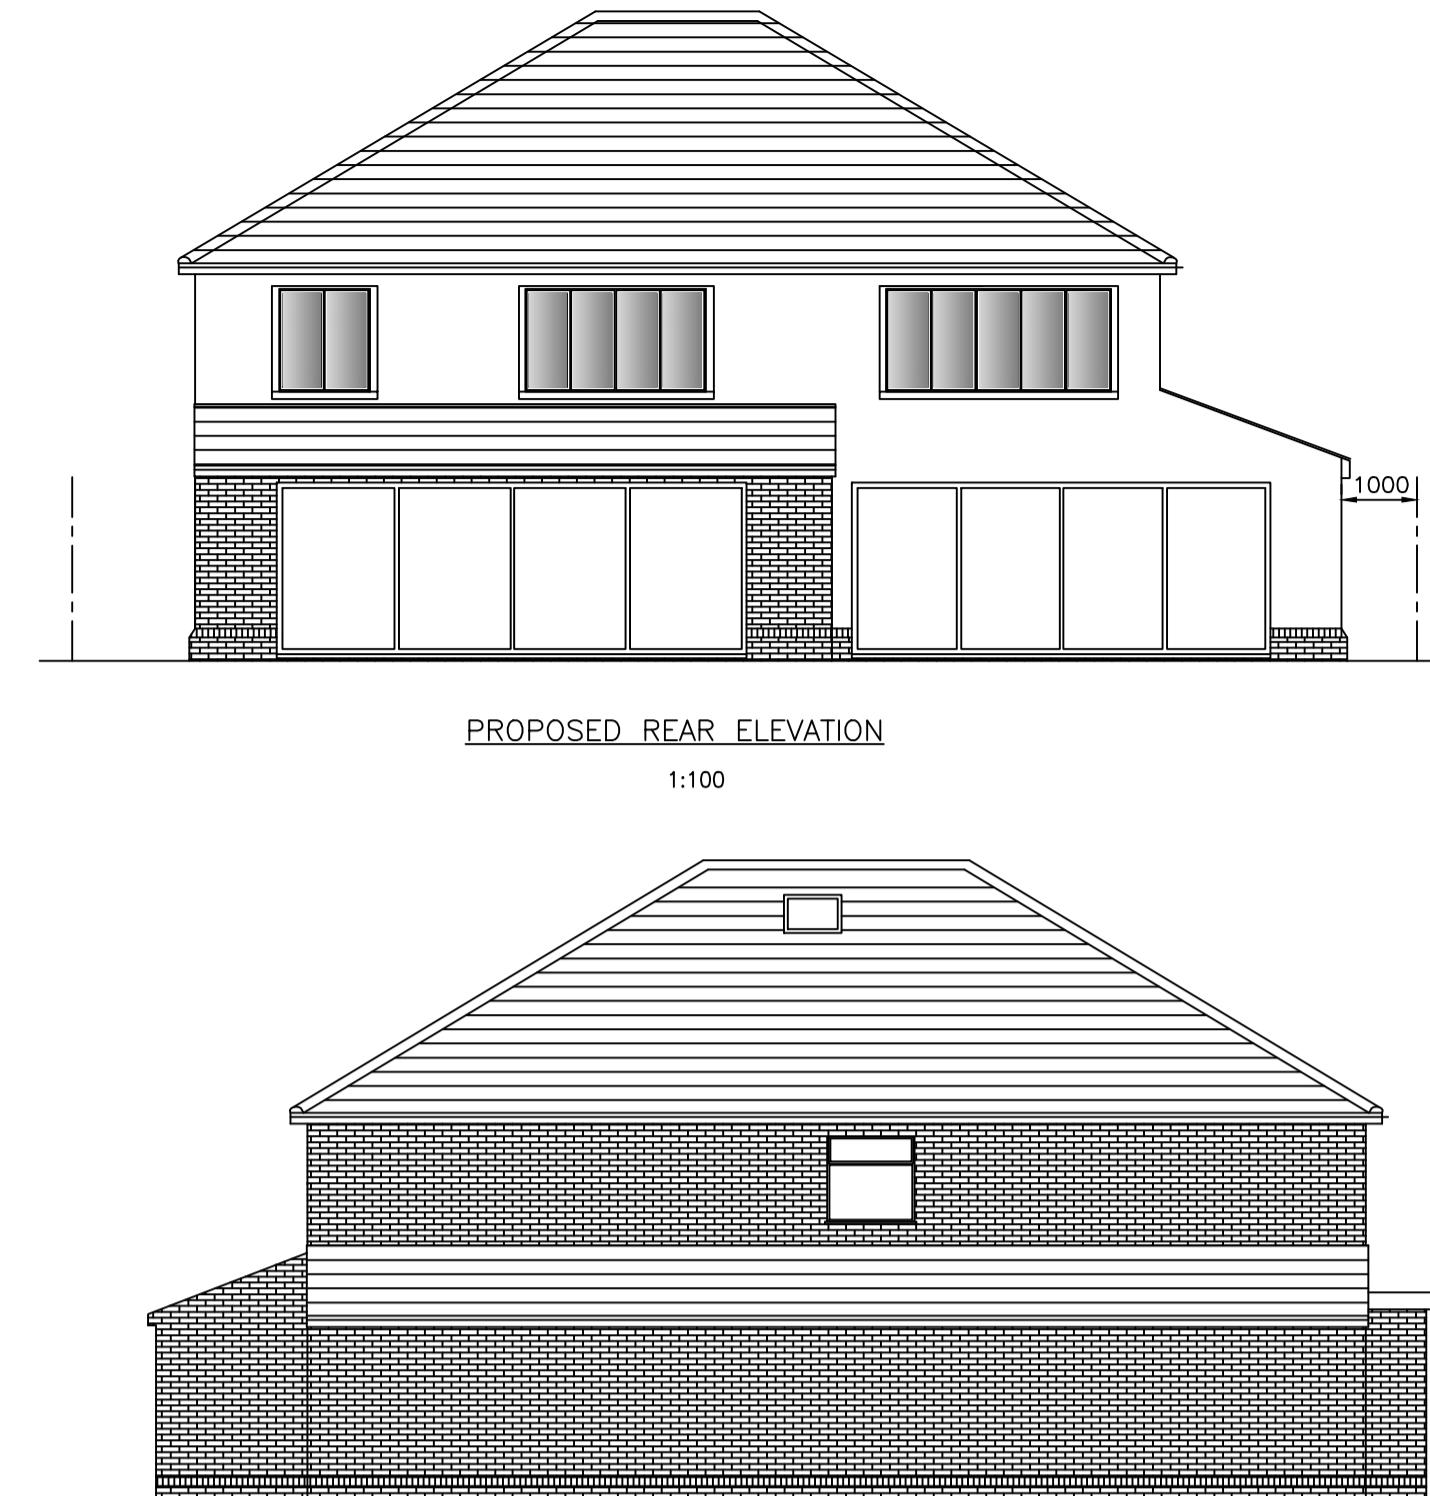

PROPOSED REAR ELEVATION

1:100

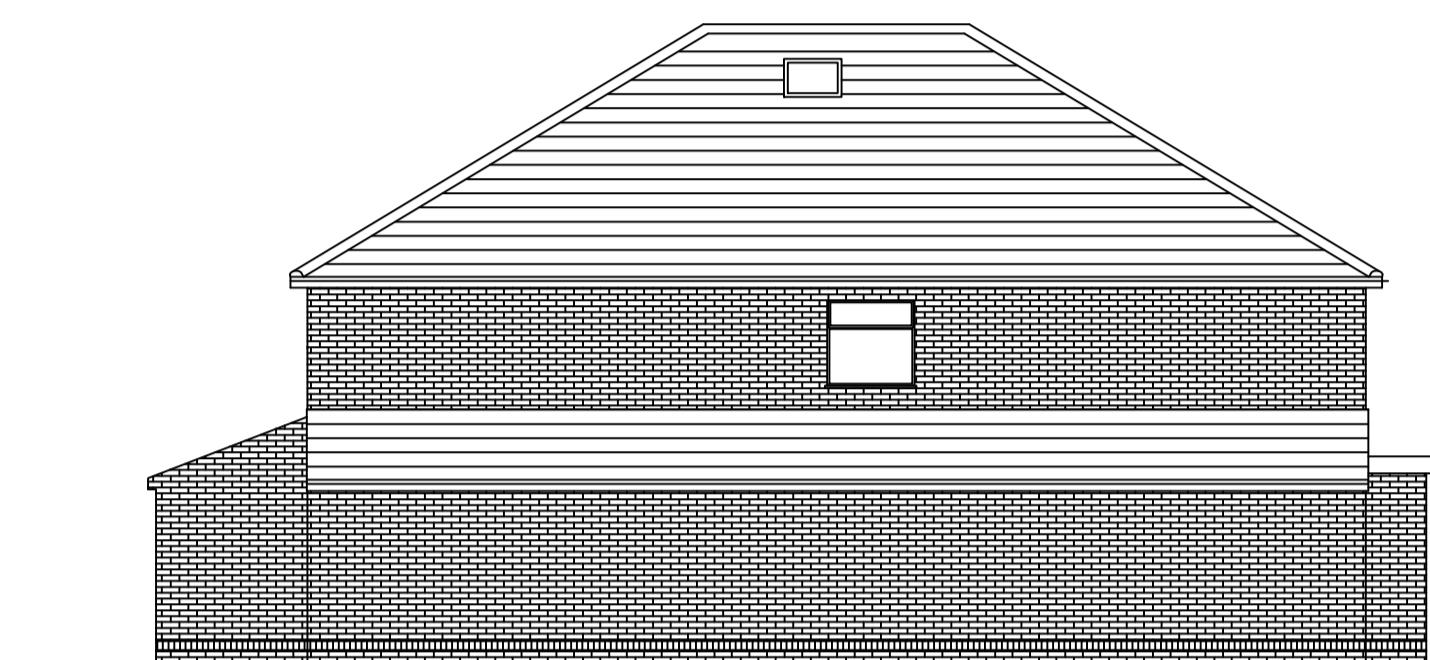


PROPOSED SIDE ELEVATION

1:100




PROPOSED FRONT ELEVATION

1:100

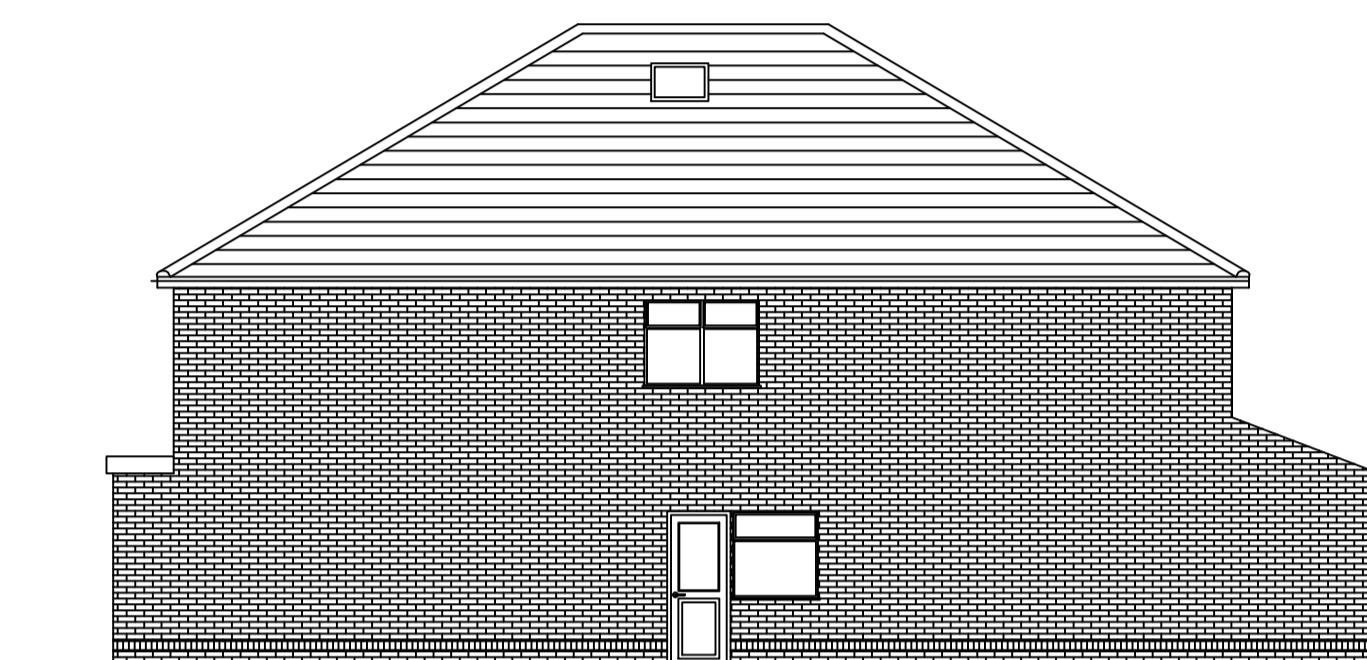


PROPOSED SIDE ELEVATION

1:100

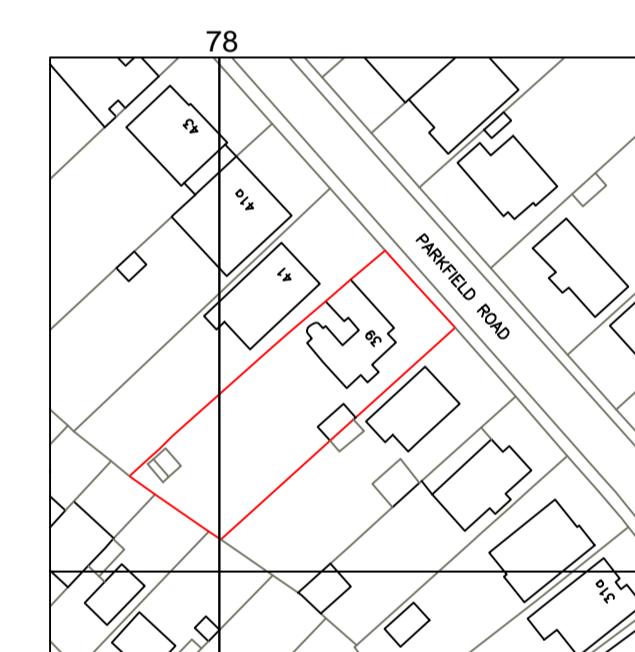


SITE LOCATION PLAN

1:1250

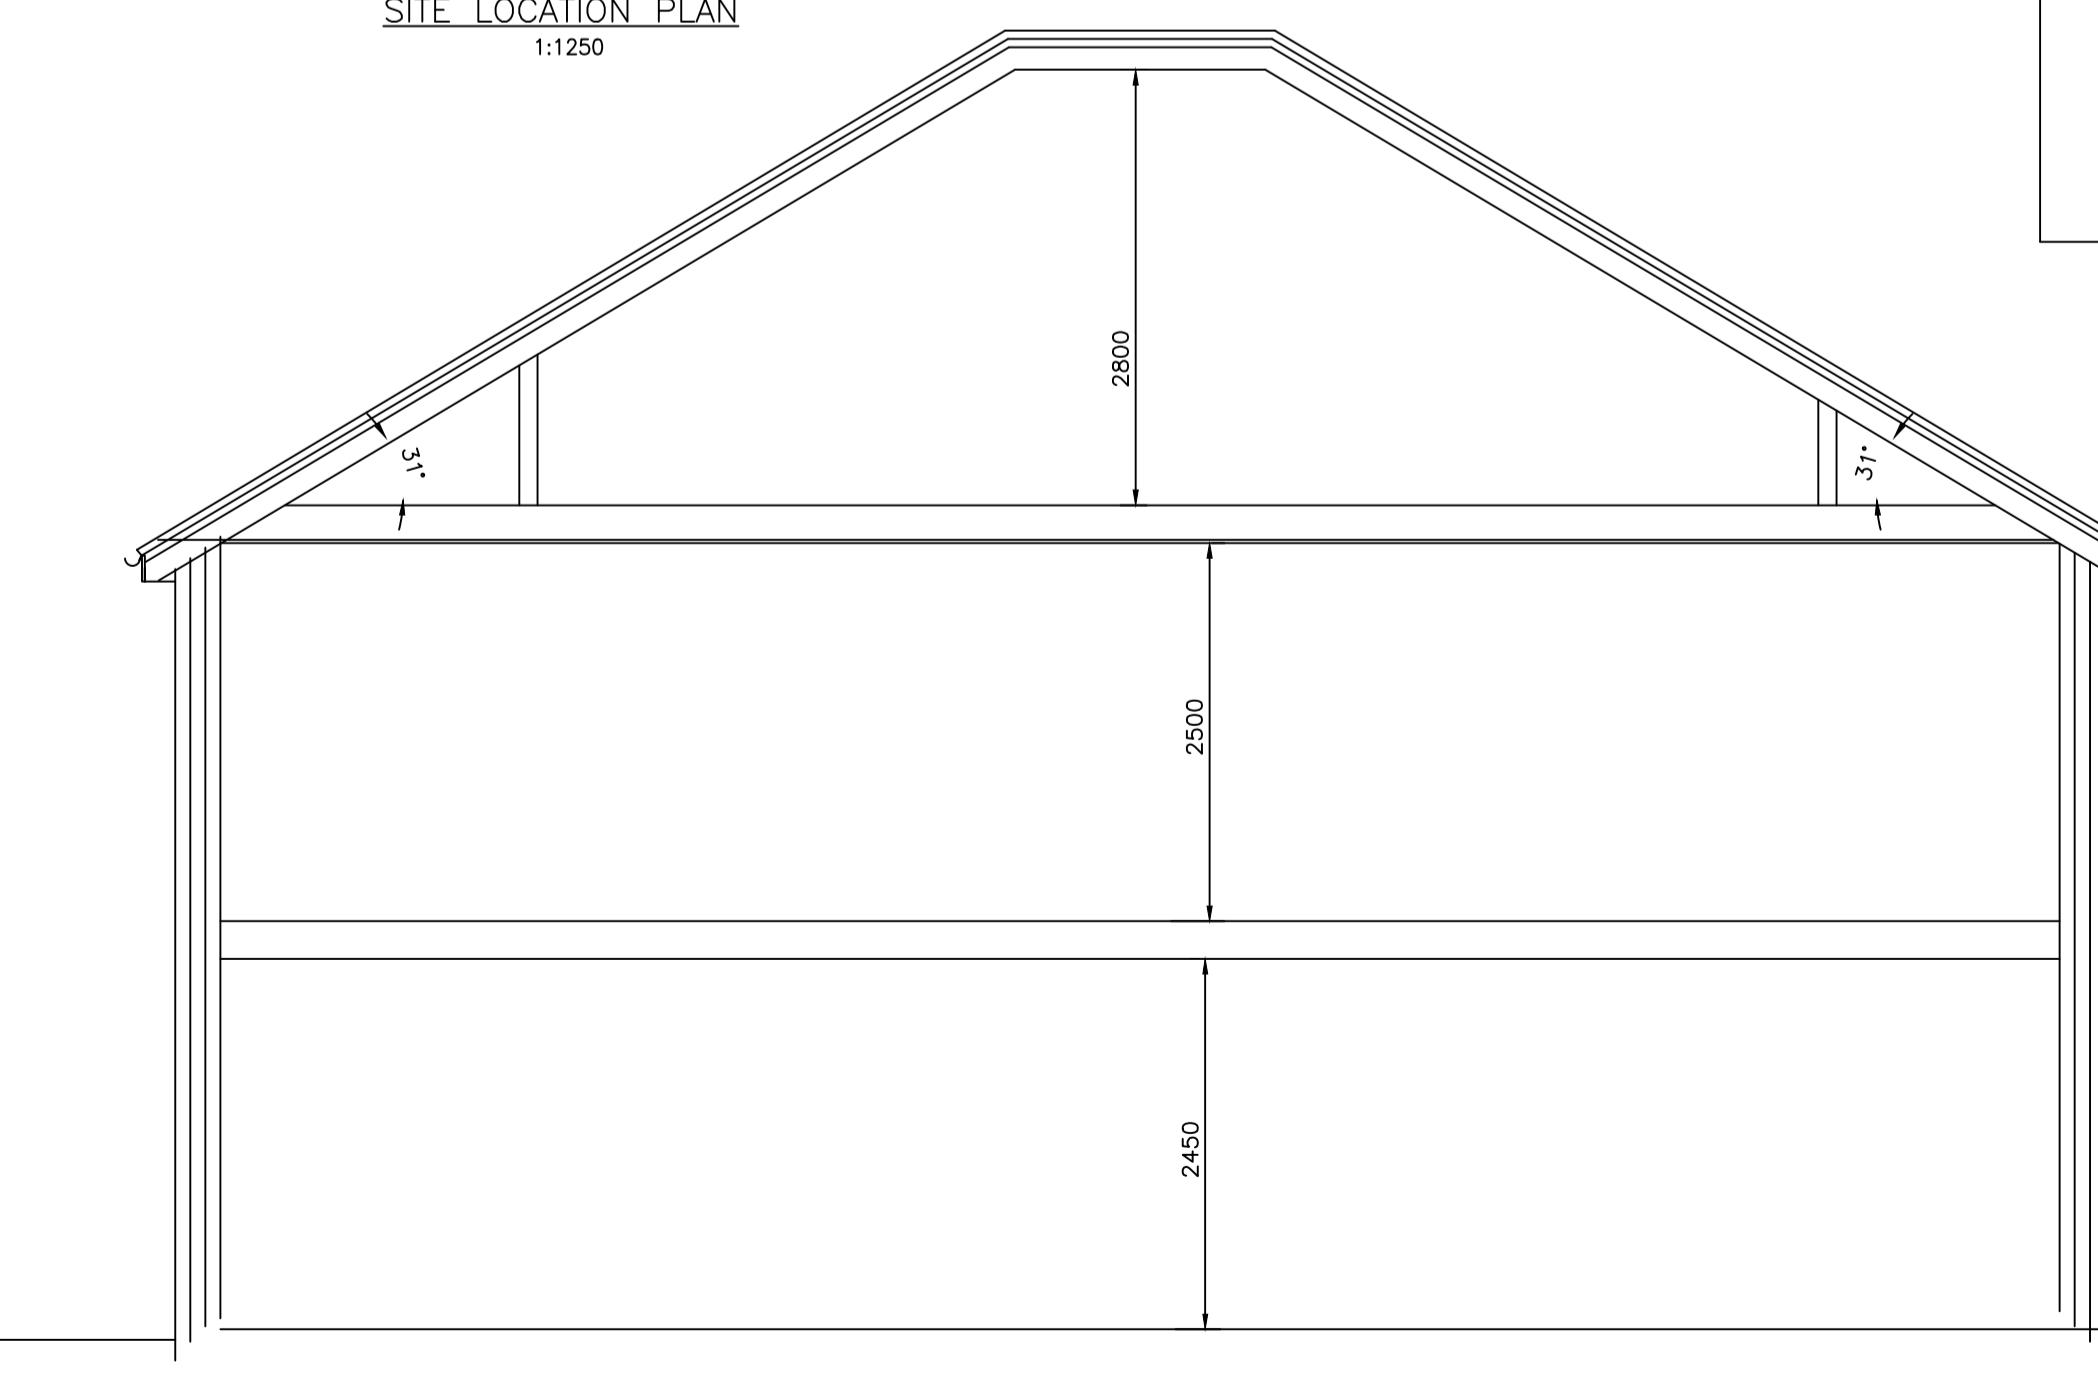

PROPOSED SECTION

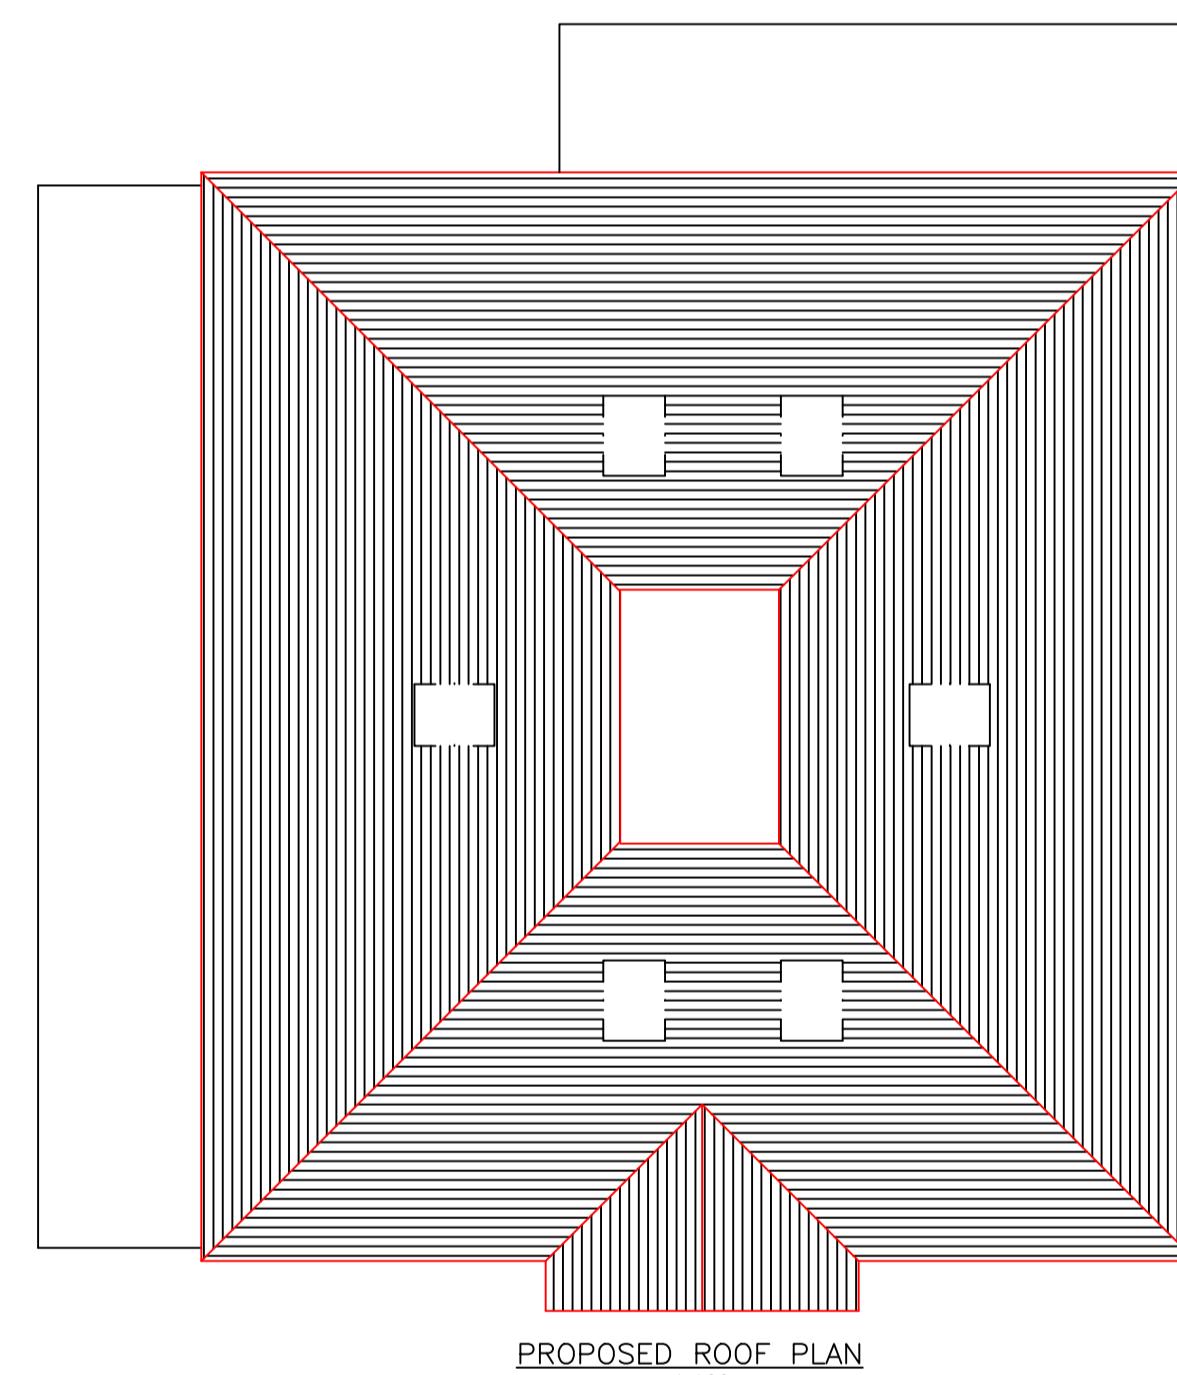

PROPOSED ROOF PLAN

1:100

A AMENDED TO SUIT PLANNERS REQUESTS 16/5/23
Rev Description Date

KDA Designs Ltd.
Architectural & Structural Services
kevin@kdadesigns.co.uk
This drawing is property of Mr Kevin D'Arcy.
The information it contains is copyright and is not to be copied
or used without prior permission.

Project
PROPOSED REPLACEMENT DWELLING
39 PARKFIELD ROAD
ICKENHAM
UB10 8LW

Drawing
PROPOSED ELEVATIONS & SECTIONS

Drawn KDA Checked

Scale A1@1:50 Date JAN 2023

Stage Drg. No. Rev
P 39PR/P200 A