



**03**  
**A3** **PROPOSED GROUND FLOOR**  
SCALE: 1:100

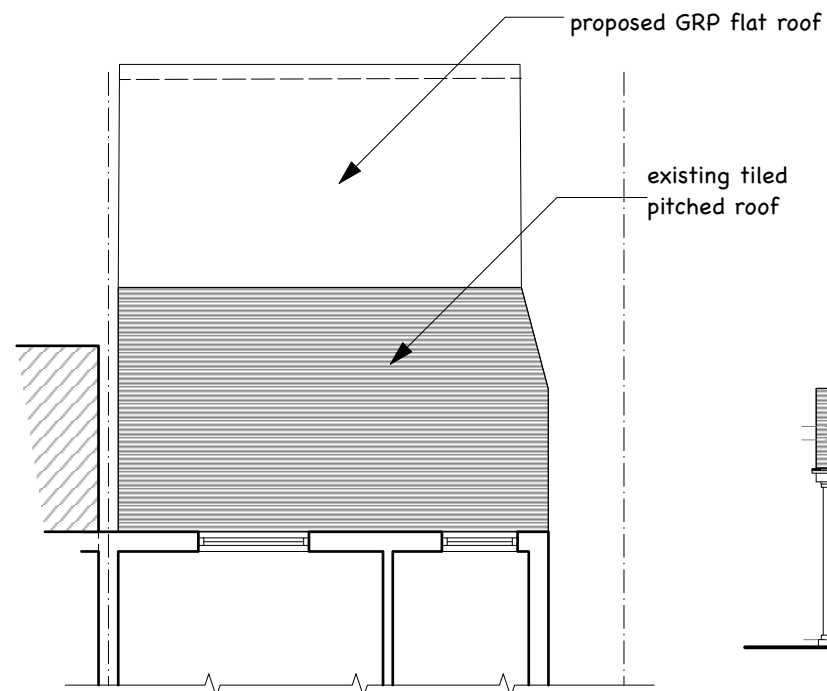


**03**  
**A3** **PROPOSED PART FIRST FLOOR**  
SCALE: 1:100

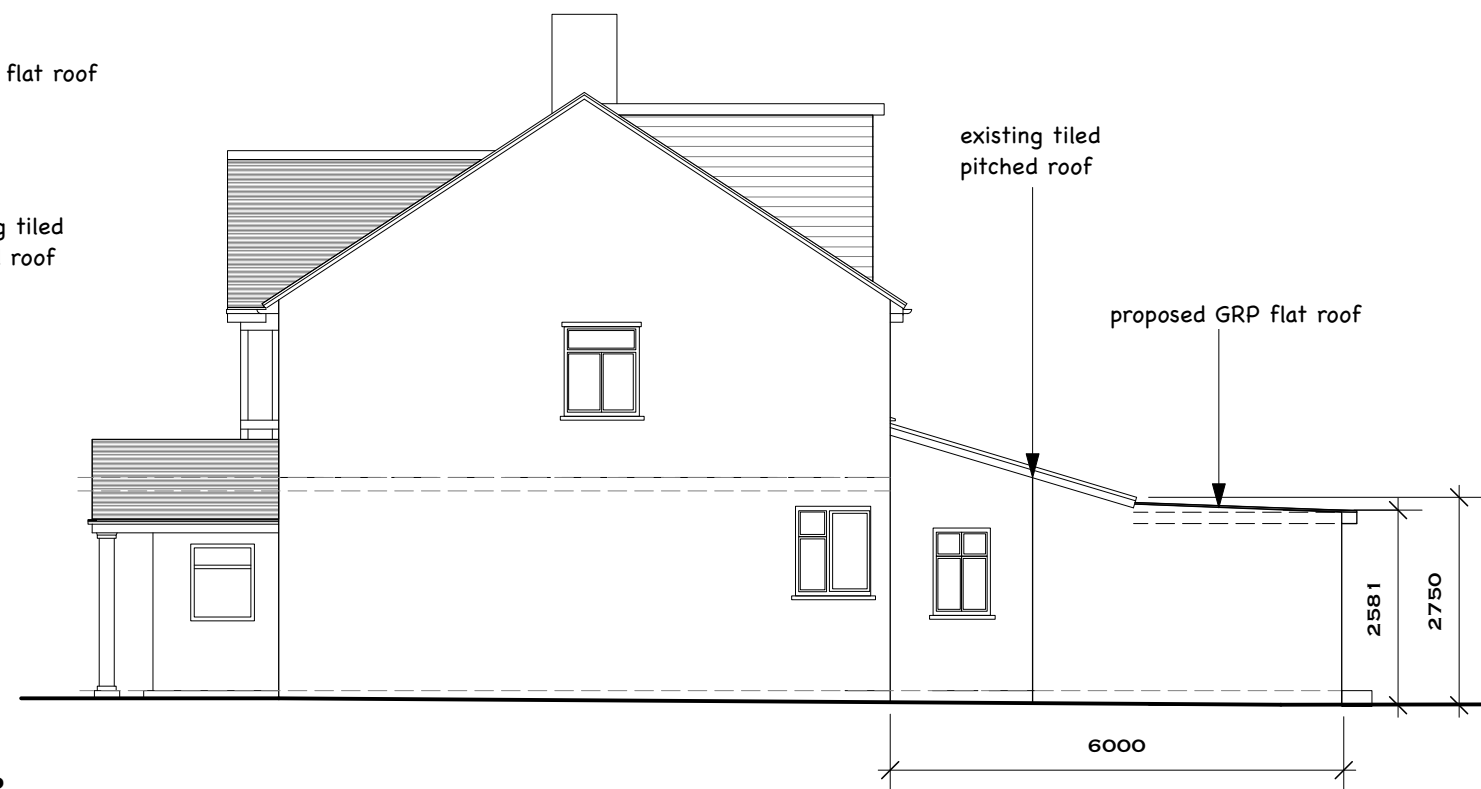

**03**  
**A3** **PROPOSED RIGHT SIDE ELEVATON**  
SCALE: 1:100




**03**  
**A3** **PROPOSED REAR ELEVATON**  
SCALE: 1:100

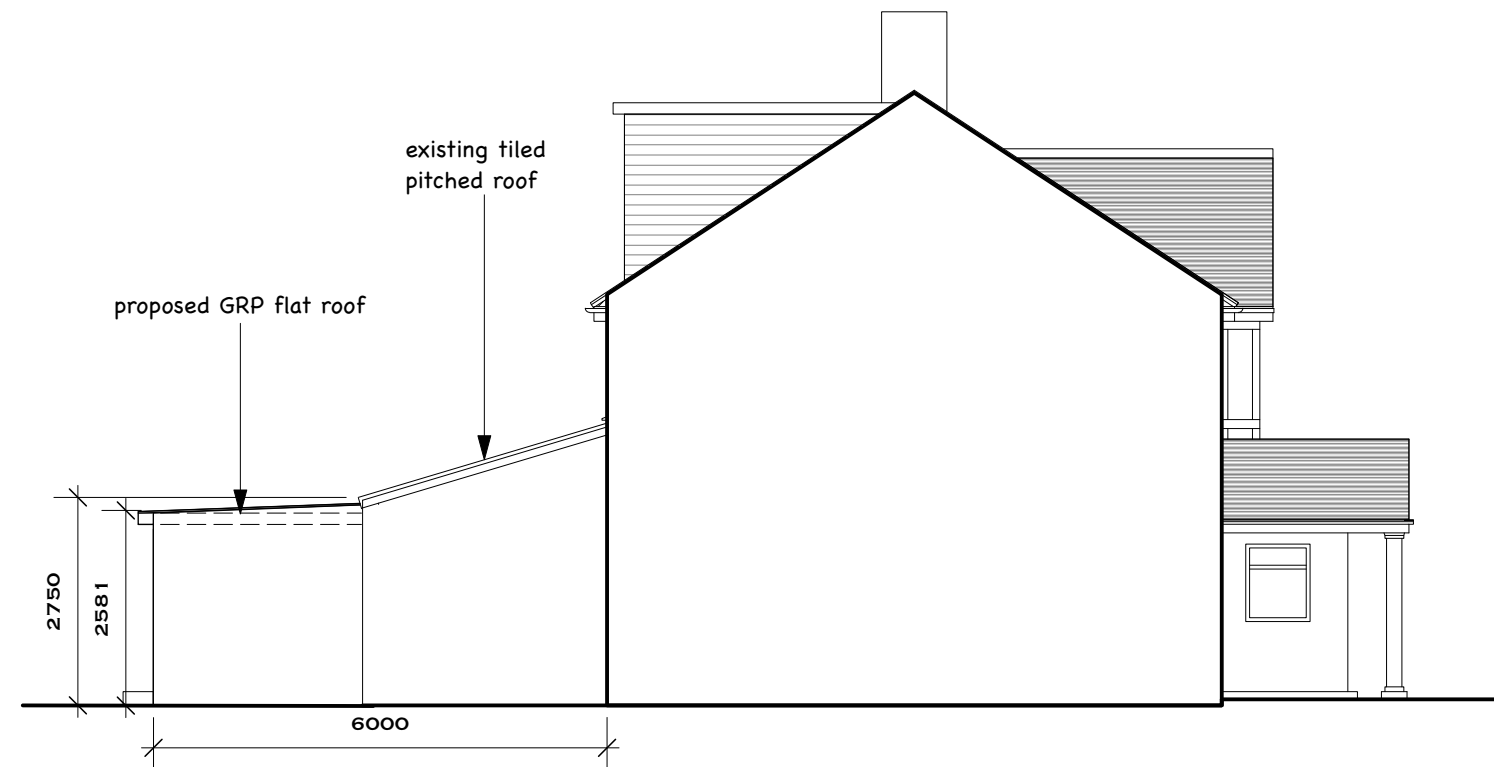

**03**  
**A3** **PROPOSED LEFT SIDE ELEVATON**  
SCALE: 1:100

(NO CHANGES TO FIRST FLOOR OR FRONT ELEVATION)

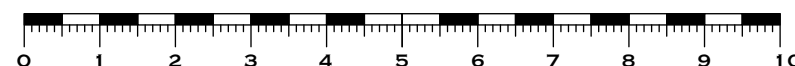

**ASEA Ltd**

Architectural Services &  
Energy Assessment  
24 Launceston Road  
Perivale  
Middlesex. UB6 7EU

t: 0208 723 1384  
m: 07712043116  
e: ilan@asealtd.com

Location:  
56 Yeading Lane  
Hayes  
UB4 0EX

Title: Proposed Plan & Elevations

Scale: 1:100 Date: Apr.2024

Drawing No: ASEA/2024/778/PP/03 Rev: