



REV	DESCRIPTION	BY	DATE
<b>DRAWING STATUS</b>			
FOR DISCUSSION			
FOR COSTING ONLY			
FOR DESIGN INTENT ONLY			
<b>NOTES:</b>			
ALL EXTERNAL WINDOWS AND DOORS TO BE DOUBLE GLAZED <b>SPEC AND FINISH TBC</b>			
UNDER FLOOR HEATING TO BE INSTALLED WITHIN NEW EXTENSION			
<b>SMOKE DETECTORS TO BE INSTALLED WITHIN ENTIRE GROUND FLOOR</b>			
<b>NEXT CHAPTER</b>			
KEMP HOUSE 152-160 CITY ROAD LONDON, EC1V 2NX			
T +44 (0) 798 487 2957			
WWW.NEXTCHAPTERDESIGN.CO.UK			
<b>CLIENT</b> MR CHOPRA			
<b>PROJECT</b> 388 LONG LANE			
<b>DESCRIPTION</b> EXISTING SITE PLAN			
<b>SCALE</b> AS SHOWN <b>DRAWN BY</b> RJ <b>DATE</b> 01.04.23			
<b>DRAWING NO.</b> 100_00 <b>REVISION</b> X			
<b>NOTE:</b> DRAWINGS ARE FOR PLANNING PERMISSION ONLY			
CONTRACTOR TO ENSURE ALL MATERIALS USED AND ELECTRICAL WORK COMPLIES WITH LOCAL AUTHORITY REGULATIONS.			
STRUCTURAL ENGINEER MUST BE EMPLOYED WHERE APPLICABLE.			
DO NOT SCALE OFF DRAWING. FIGURED DIMENSIONS TO BE TAKEN IN PREFERENCE TO THOSE SCALED. DIMENSIONS TO BE VERIFIED ON SITE. ALL WORKS ARE TO COMPLY WITH CURRENT BUILDING REGULATIONS.			
THIS DRAWING IS THE COPYRIGHT OF NEXT CHAPTER DESIGN. THIS DRAWING CANNOT BE COPIED, REPRODUCED, RETAINED OR DISCLOSED TO ANY UNAUTHORISED PERSON.			



3  
.  
3

REV	DESCRIPTION	BY	DATE
<b>DRAWING STATUS</b>			
FOR DISCUSSION			
FOR COSTING ONLY			
FOR DESIGN INTENT ONLY			
<b>NOTES:</b>			
ALL EXTERNAL WINDOWS AND DOORS TO BE DOUBLE GLAZED <b>SPEC AND FINISH TBC</b>			
UNDER FLOOR HEATING TO BE INSTALLED WITHIN NEW EXTENSION			
SMOKE DETECTORS TO BE INSTALLED WITHIN ENTIRE GROUND FLOOR			
<b>NEXT CHAPTER</b>			
KEMP HOUSE 152-160 CITY ROAD LONDON, EC1V 2NX			
T +44 (0) 798 487 2957			
WWW.NEXTCHAPTERDESIGN.CO.UK			
<b>CLIENT</b> MR CHOPRA			
<b>PROJECT</b> 388 LONG LANE			
<b>DESCRIPTION</b> PROPOSED SITE PLAN			
<b>SCALE</b> AS SHOWN <b>DRAWN BY</b> RJ <b>DATE</b> 01.04.23			
<b>DRAWING NO.</b> 100_01 <b>REVISION</b> X			
<b>NOTE:</b> DRAWINGS ARE FOR PLANNING PERMISSION ONLY			
CONTRACTOR TO ENSURE ALL MATERIALS USED AND ELECTRICAL WORK COMPLIES WITH LOCAL AUTHORITY REGULATIONS.			
STRUCTURAL ENGINEER MUST BE EMPLOYED WHERE APPLICABLE.			
DO NOT SCALE OFF DRAWING. FIGURED DIMENSIONS TO BE TAKEN IN PREFERENCE TO THOSE SCALED. DIMENSIONS TO BE VERIFIED ON SITE. ALL WORKS ARE TO COMPLY WITH CURRENT BUILDING REGULATIONS.			
THIS DRAWING IS THE COPYRIGHT OF NEXT CHAPTER DESIGN. THIS DRAWING CANNOT BE COPIED, REPRODUCED, RETAINED OR DISCLOSED TO ANY UNAUTHORISED PERSON.			

A2



EXISTING PHOTO OF FRONT ELEVATION



EXISTING PHOTO OF REAR ELEVATION



1 EXISTING FRONT ELEVATION  
Scale: 1:50



2 EXISTING REAR ELEVATION  
Scale: 1:50

KEY:  
NOTE: STRUCTURAL ENGINEER TO  
BE APPOINTED TO CONFIRM  
REMOVAL OF PROPOSED WALLS.  
0 1000 2000 3000  
SCALE:

REV	DESCRIPTION	BY	DATE
<b>DRAWING STATUS</b>			
FOR DISCUSSION			
FOR COSTING ONLY			
FOR DESIGN INTENT ONLY			
<b>NOTES:</b>			
ALL EXTERNAL WINDOWS AND DOORS TO BE DOUBLE GLAZED <b>SPEC AND FINISH TBC</b>			
UNDER FLOOR HEATING TO BE INSTALLED WITHIN NEW EXTENSION			
SMOKE DETECTORS TO BE INSTALLED WITHIN ENTIRE GROUND FLOOR			

# NEXT CHAPTER

KEMP HOUSE 152-160 CITY ROAD  
LONDON, EC1V 2NX

T +44 (0) 798 487 2957

WWW.NEXTCHAPTERDESIGN.CO.UK

CLIENT  
MR CHOPRA

PROJECT  
388 LONG LANE

DESCRIPTION  
EXISTING FRONT & REAR  
ELEVATION

SCALE DRAWN BY DATE  
AS SHOWN RJ 01.04.23

DRAWING NO. REVISION  
100\_03 X

NOTE:  
DRAWINGS ARE FOR PLANNING PERMISSION ONLY

CONTRACTOR TO ENSURE ALL MATERIALS USED AND  
ELECTRICAL WORK COMPLIES WITH LOCAL  
AUTHORITY REGULATIONS.

STRUCTURAL ENGINEER MUST BE EMPLOYED  
WHERE APPLICABLE.


DO NOT SCALE OFF DRAWING. FIGURED DIMENSIONS TO  
BE TAKEN IN PREFERENCE TO THOSE SCALED. DIMENSIONS  
TO BE VERIFIED ON SITE. ALL WORKS ARE TO COMPLY WITH  
CURRENT BUILDING REGULATIONS.

THIS DRAWING IS THE COPYRIGHT OF NEXT CHAPTER DESIGN.  
THIS DRAWING CANNOT BE COPIED, REPRODUCED, RETAINED  
OR DISCLOSED TO ANY UNAUTHORISED PERSON.

A2

FRONT

REAR

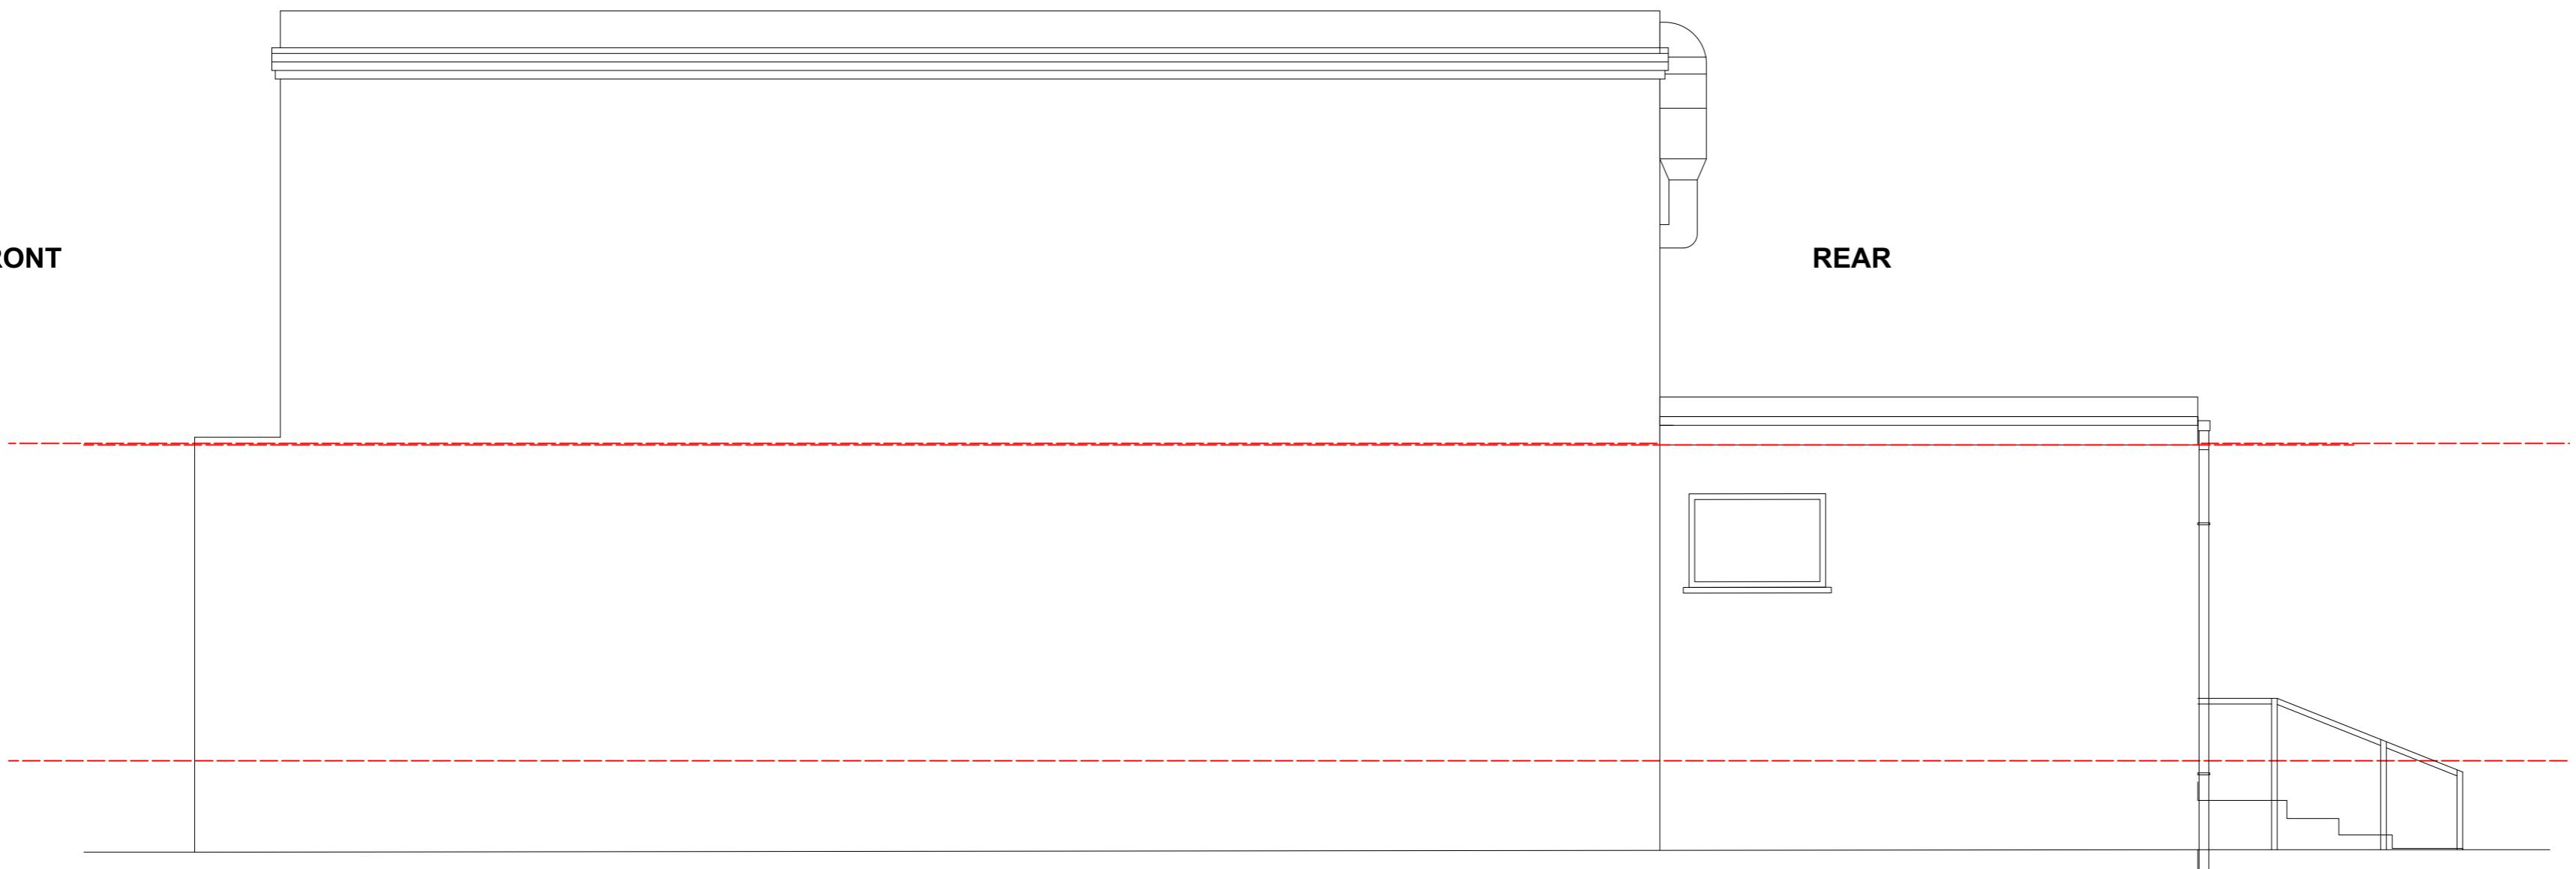

1 EXISTING RIGHT SIDE ELEVATION  
Scale: 1:50

KEY:

NOTE: STRUCTURAL ENGINEER TO  
BE APPOINTED TO CONFIRM  
REMOVAL OF PROPOSED WALLS.


0 1000 2000 3000

SCALE:

REAR

FRONT

Party Wall

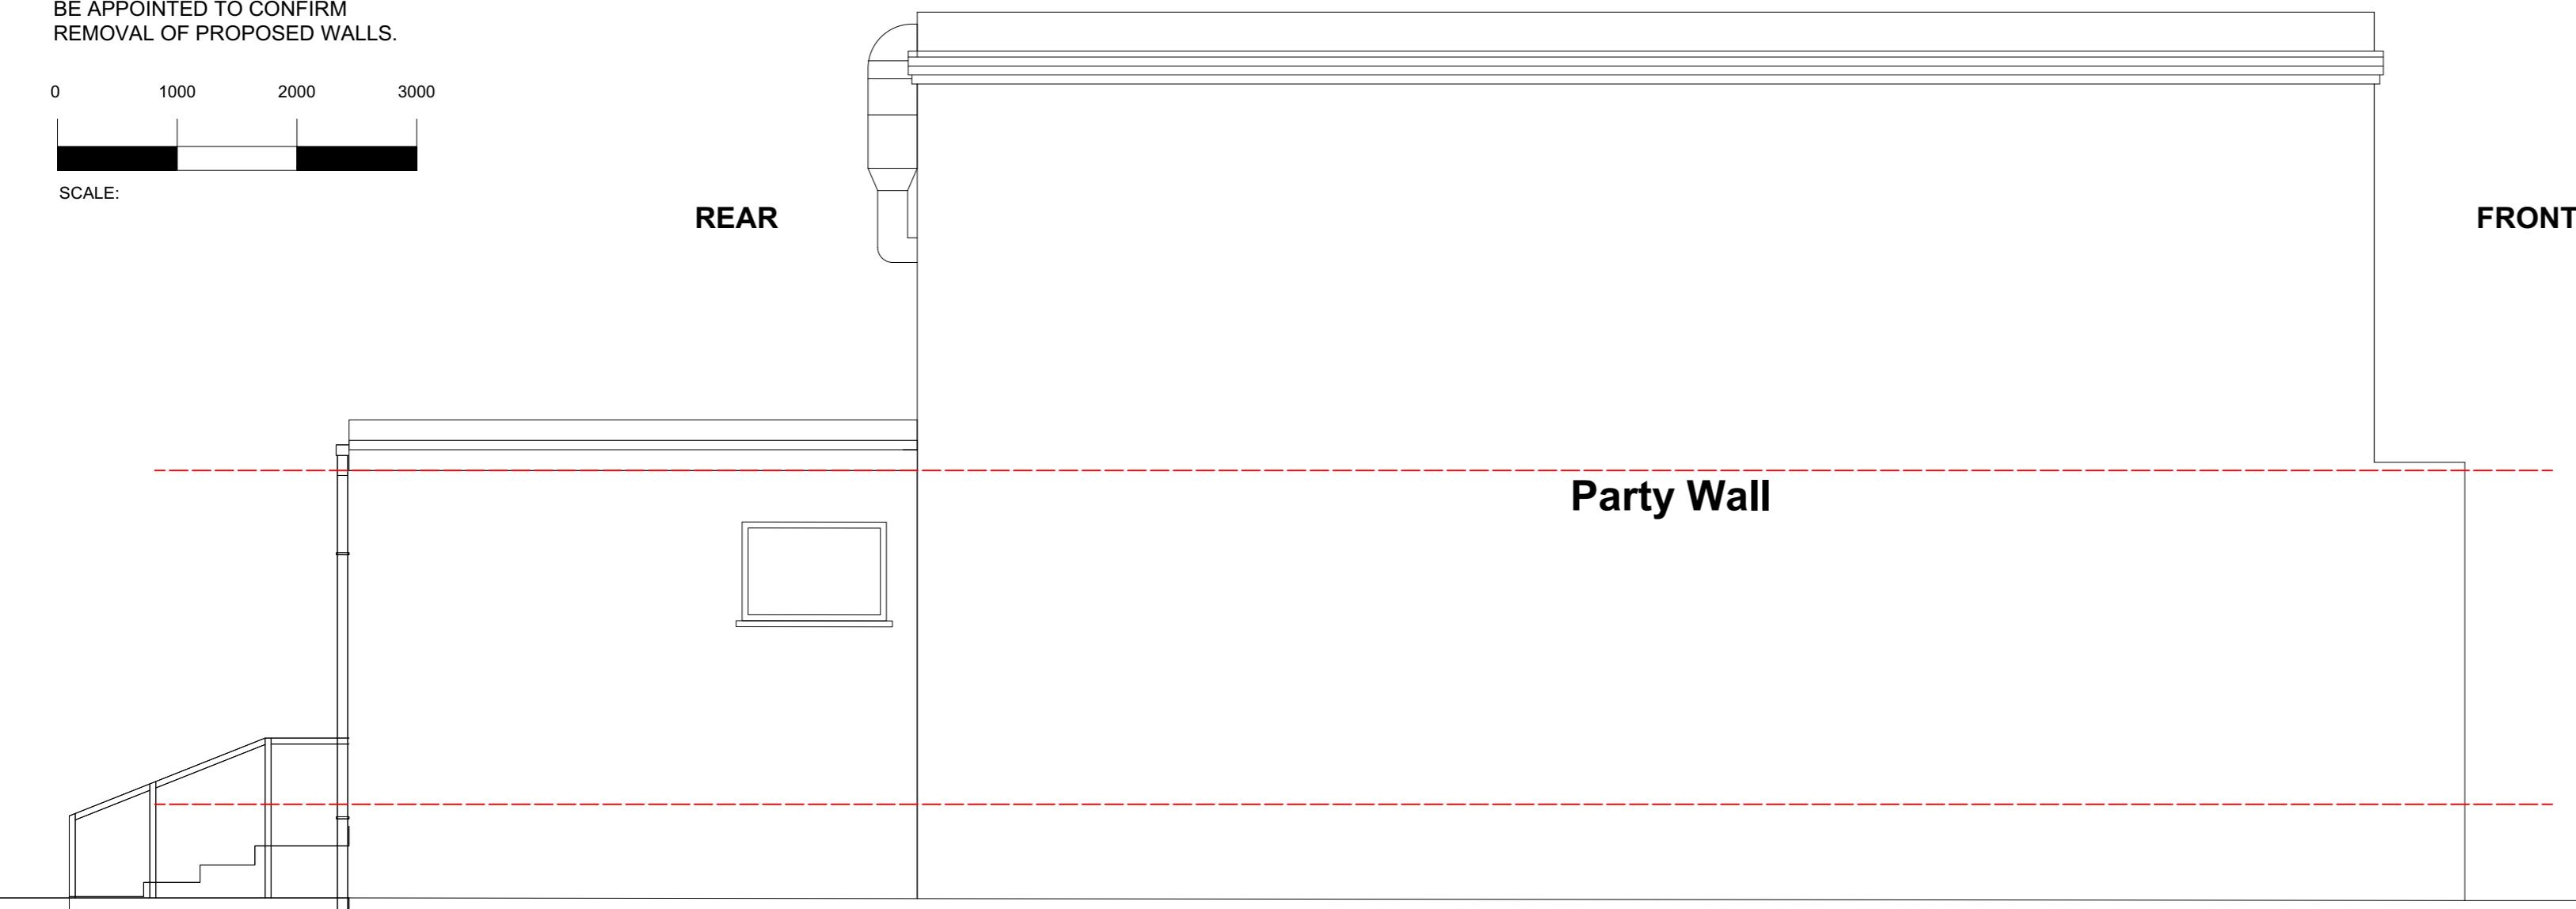

2 EXISTING LEFT SIDE ELEVATION  
Scale: 1:50

**DRAWING STATUS**

FOR DISCUSSION

FOR COSTING ONLY

FOR DESIGN INTENT ONLY

**NOTES:**

ALL EXTERNAL WINDOWS AND DOORS TO BE  
DOUBLE GLAZED **SPEC AND FINISH TBC**

UNDER FLOOR HEATING TO BE INSTALLED  
WITHIN NEW EXTENSION

**SMOKE DETECTORS TO BE INSTALLED  
WITHIN ENTIRE GROUND FLOOR**

**NEXT  
CHAPTER**

KEMP HOUSE 152-160 CITY ROAD  
LONDON, EC1V 2NX

T +44 (0) 798 487 2957

WWW.NEXTCHAPTERDESIGN.CO.UK

**CLIENT**  
MR CHOPRA

**PROJECT**  
388 LONG LANE

**DESCRIPTION**  
EXISTING LEFT & RIGHT  
ELEVATION

**SCALE** DRAWN BY DATE  
AS SHOWN RJ 01.04.23

**DRAWING NO.** **REVISION**  
100\_04 X

**NOTE:**  
DRAWINGS ARE FOR PLANNING PERMISSION ONLY

CONTRACTOR TO ENSURE ALL MATERIALS USED AND  
ELECTRICAL WORK COMPLIES WITH LOCAL  
AUTHORITY REGULATIONS.

STRUCTURAL ENGINEER MUST BE EMPLOYED  
WHERE APPLICABLE.

DO NOT SCALE OFF DRAWING. FIGURED DIMENSIONS TO  
BE TAKEN IN PREFERENCE TO THOSE SCALED. DIMENSIONS  
TO BE VERIFIED ON SITE. ALL WORKS ARE TO COMPLY WITH  
CURRENT BUILDING REGULATIONS

THIS DRAWING IS THE COPYRIGHT OF NEXT CHAPTER DESIGN.  
THIS DRAWING CANNOT BE COPIED, REPRODUCED, RETAINED  
OR DISCLOSED TO ANY UNAUTHORISED PERSON.

REV	DESCRIPTION	BY	DATE

**DRAWING STATUS**

FOR DISCUSSION

FOR COSTING ONLY

FOR DESIGN INTENT ONLY

**NOTES:**

ALL EXTERNAL WINDOWS AND DOORS TO BE  
DOUBLE GLAZED **SPEC AND FINISH TBC**

UNDER FLOOR HEATING TO BE INSTALLED  
WITHIN NEW EXTENSION

**SMOKE DETECTORS TO BE INSTALLED  
WITHIN ENTIRE GROUND FLOOR**

**NEXT  
CHAPTER**

KEMP HOUSE 152-160 CITY ROAD  
LONDON, EC1V 2NX

T +44 (0) 798 487 2957

WWW.NEXTCHAPTERDESIGN.CO.UK

**CLIENT**  
MR CHOPRA

**PROJECT**  
388 LONG LANE

**DESCRIPTION**  
EXISTING LEFT & RIGHT  
ELEVATION

**SCALE** DRAWN BY DATE  
AS SHOWN RJ 01.04.23

**DRAWING NO.** **REVISION**  
100\_04 X

**NOTE:**  
DRAWINGS ARE FOR PLANNING PERMISSION ONLY

CONTRACTOR TO ENSURE ALL MATERIALS USED AND  
ELECTRICAL WORK COMPLIES WITH LOCAL  
AUTHORITY REGULATIONS.



STRUCTURAL ENGINEER MUST BE EMPLOYED  
WHERE APPLICABLE.

DO NOT SCALE OFF DRAWING. FIGURED DIMENSIONS TO  
BE TAKEN IN PREFERENCE TO THOSE SCALED. DIMENSIONS  
TO BE VERIFIED ON SITE. ALL WORKS ARE TO COMPLY WITH  
CURRENT BUILDING REGULATIONS

THIS DRAWING IS THE COPYRIGHT OF NEXT CHAPTER DESIGN.  
THIS DRAWING CANNOT BE COPIED, REPRODUCED, RETAINED  
OR DISCLOSED TO ANY UNAUTHORISED PERSON.



NEW EXTENSION TO ALIGN WITH NEIGHBOURING PROPERTY EXTENSION

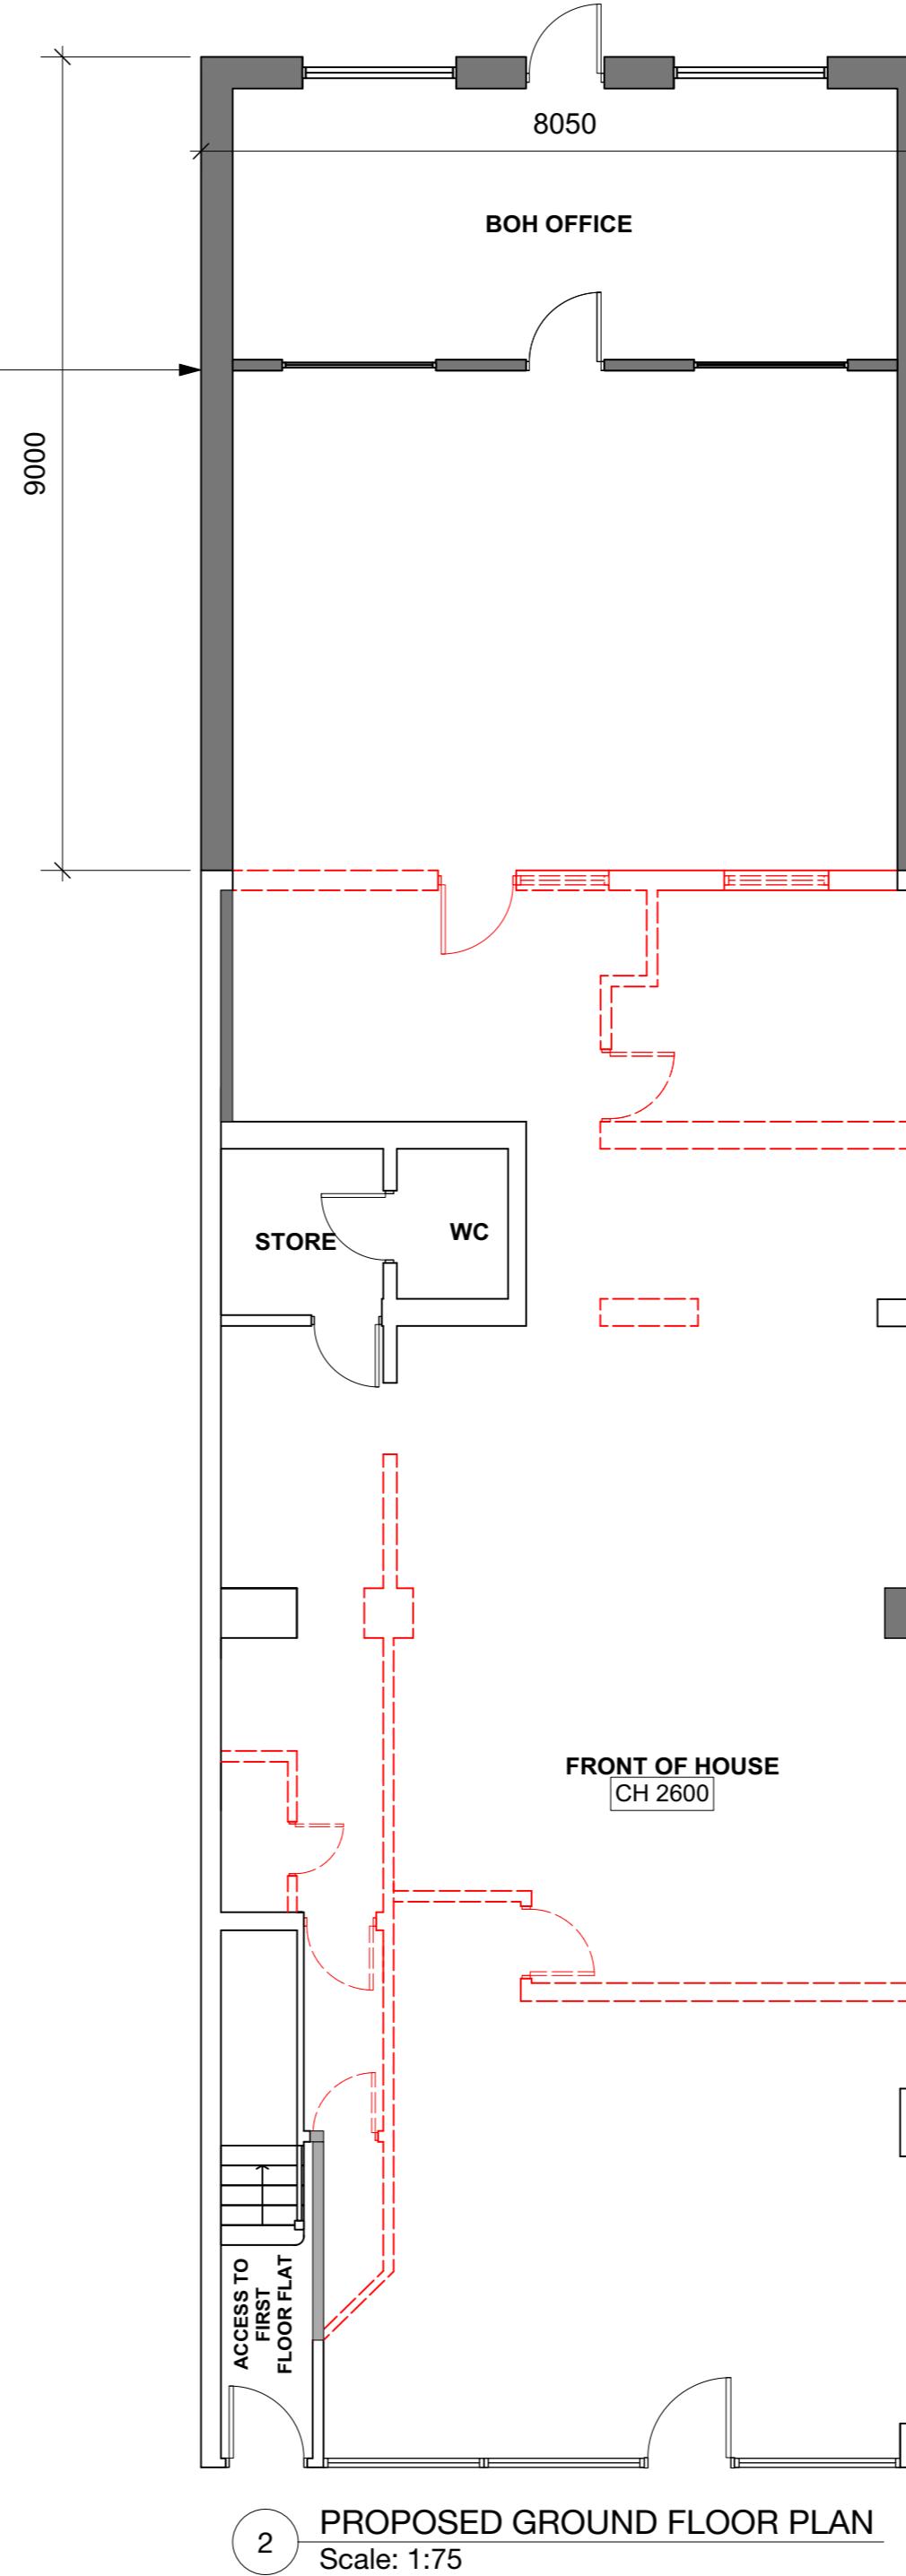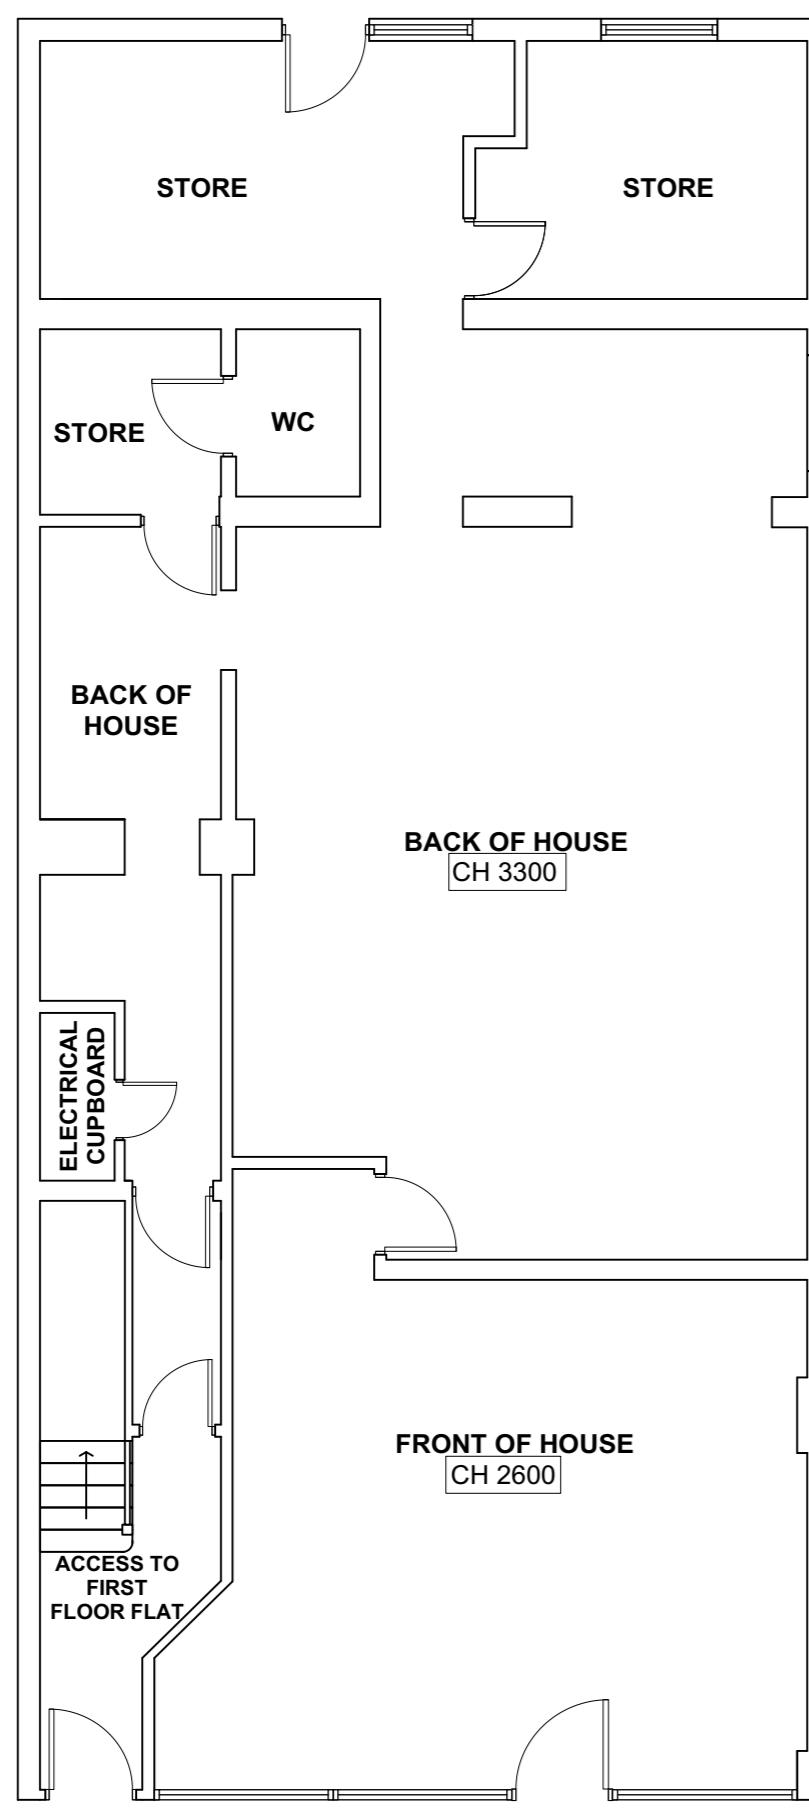

THE NEXT TO PROPERTIES HAVE EXTENSIONS UP TO 9M, WE ARE ASKING TO ALIGN OUR PROPERTY TO THEIRS

REV	DESCRIPTION	BY	DATE

#### DRAWING STATUS

FOR DISCUSSION

FOR COSTING ONLY

FOR DESIGN INTENT ONLY

#### NOTES:

ALL EXTERNAL WINDOWS AND DOORS TO BE DOUBLE GLAZED **SPEC AND FINISH TBC**

UNDER FLOOR HEATING TO BE INSTALLED WITHIN NEW EXTENSION

**SMOKE DETECTORS TO BE INSTALLED WITHIN ENTIRE GROUND FLOOR**

# NEXT CHAPTER

KEMP HOUSE 152-160 CITY ROAD  
LONDON, EC1V 2NX

T +44 (0) 798 487 2957

WWW.NEXTCHAPTERDESIGN.CO.UK

**CLIENT**  
MR CHOPRA

**PROJECT**  
388 LONG LANE

**DESCRIPTION**  
EXISTING & PROPOSED GROUND FLOOR PLAN

**SCALE** AS SHOWN **DRAWN BY** RJ **DATE** 01.04.23

**DRAWING NO.** 100\_02 **REVISION** X

**NOTE:**  
DRAWINGS ARE FOR PLANNING PERMISSION ONLY

CONTRACTOR TO ENSURE ALL MATERIALS USED AND ELECTRICAL WORK COMPLIES WITH LOCAL AUTHORITY REGULATIONS.

STRUCTURAL ENGINEER MUST BE EMPLOYED WHERE APPLICABLE.

DO NOT SCALE OFF DRAWING. FIGURED DIMENSIONS TO BE TAKEN IN PREFERENCE TO THOSE SCALED. DIMENSIONS TO BE VERIFIED ON SITE. ALL WORKS ARE TO COMPLY WITH CURRENT BUILDING REGULATIONS.

THIS DRAWING IS THE COPYRIGHT OF NEXT CHAPTER DESIGN. THIS DRAWING CANNOT BE COPIED, REPRODUCED, RETAINED OR DISCLOSED TO ANY UNAUTHORISED PERSON.

A2




1 PROPOSED FRONT ELEVATION  
Scale: 1:50




2 PROPOSED REAR ELEVATION  
Scale: 1:50

KEY:  
NOTE: STRUCTURAL ENGINEER TO  
BE APPOINTED TO CONFIRM  
REMOVAL OF PROPOSED WALLS.  
0 1000 2000 3000  
SCALE:

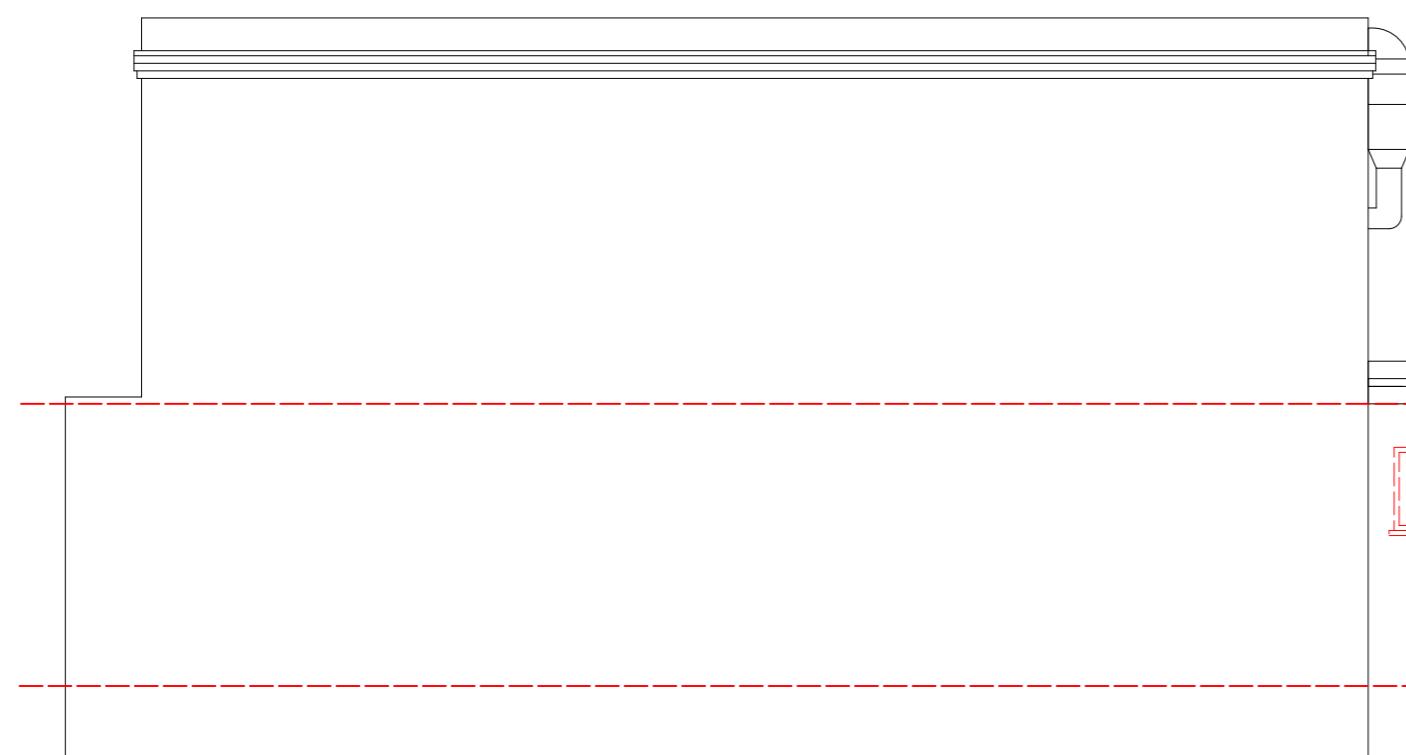

3 PROPOSED RIGHT ELEVATION  
Scale: 1:75

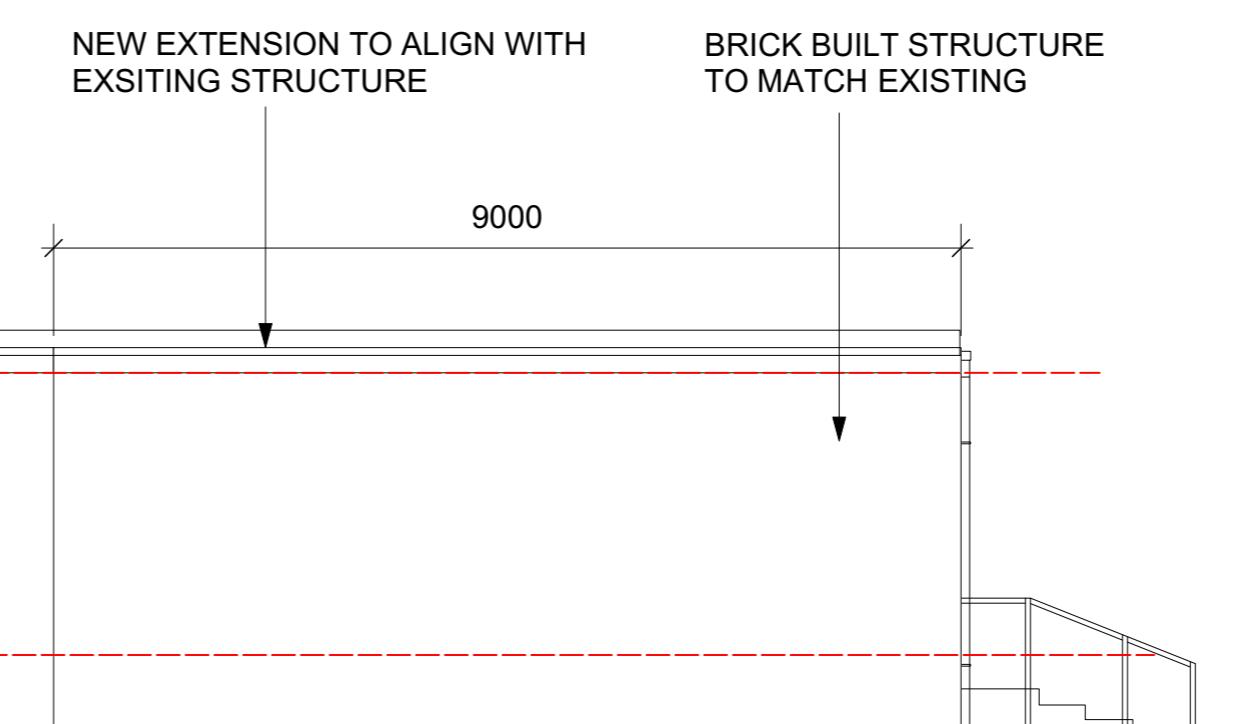

KEY:  
NOTE: STRUCTURAL ENGINEER TO  
BE APPOINTED TO CONFIRM  
REMOVAL OF PROPOSED WALLS.  
0 1000 2000 3000  
SCALE:

REV	DESCRIPTION	BY	DATE
<b>DRAWING STATUS</b>			
	FOR DISCUSSION		
	FOR COSTING ONLY		
	FOR DESIGN INTENT ONLY		
<b>NOTES:</b>			
ALL EXTERNAL WINDOWS AND DOORS TO BE DOUBLE GLAZED <b>SPEC AND FINISH TBC</b>			
UNDER FLOOR HEATING TO BE INSTALLED WITHIN NEW EXTENSION			
<b>SMOKE DETECTORS TO BE INSTALLED WITHIN ENTIRE GROUND FLOOR</b>			

**NEXT  
CHAPTER**

KEMP HOUSE 152-160 CITY ROAD  
LONDON, EC1V 2NX

T +44 (0) 798 487 2957

WWW.NEXTCHAPTERDESIGN.CO.UK

**CLIENT**  
MR CHOPRA

**PROJECT**  
388 LONG LANE

**DESCRIPTION**  
PROPOSED ELEVATIONS

**SCALE** DRAWN BY DATE  
AS SHOWN RJ 01.04.23

**DRAWING NO.** **REVISION**  
100\_05 X

**NOTE:**  
DRAWINGS ARE FOR PLANNING PERMISSION ONLY

CONTRACTOR TO ENSURE ALL MATERIALS USED AND  
ELECTRICAL WORK COMPLIES WITH LOCAL  
AUTHORITY REGULATIONS.

STRUCTURAL ENGINEER MUST BE EMPLOYED  
WHERE APPLICABLE.

DO NOT SCALE OFF DRAWING. FIGURED DIMENSIONS TO  
BE TAKEN IN PREFERENCE TO THOSE SCALED. DIMENSIONS  
TO BE VERIFIED ON SITE. ALL WORKS ARE TO COMPLY WITH  
CURRENT BUILDING REGULATIONS.

THIS DRAWING IS THE COPYRIGHT OF NEXT CHAPTER DESIGN.  
THIS DRAWING CANNOT BE COPIED, REPRODUCED, RETAINED  
OR DISCLOSED TO ANY UNAUTHORISED PERSON.

**A2**