




01 FRONT ELEVATION

Scale 1:100

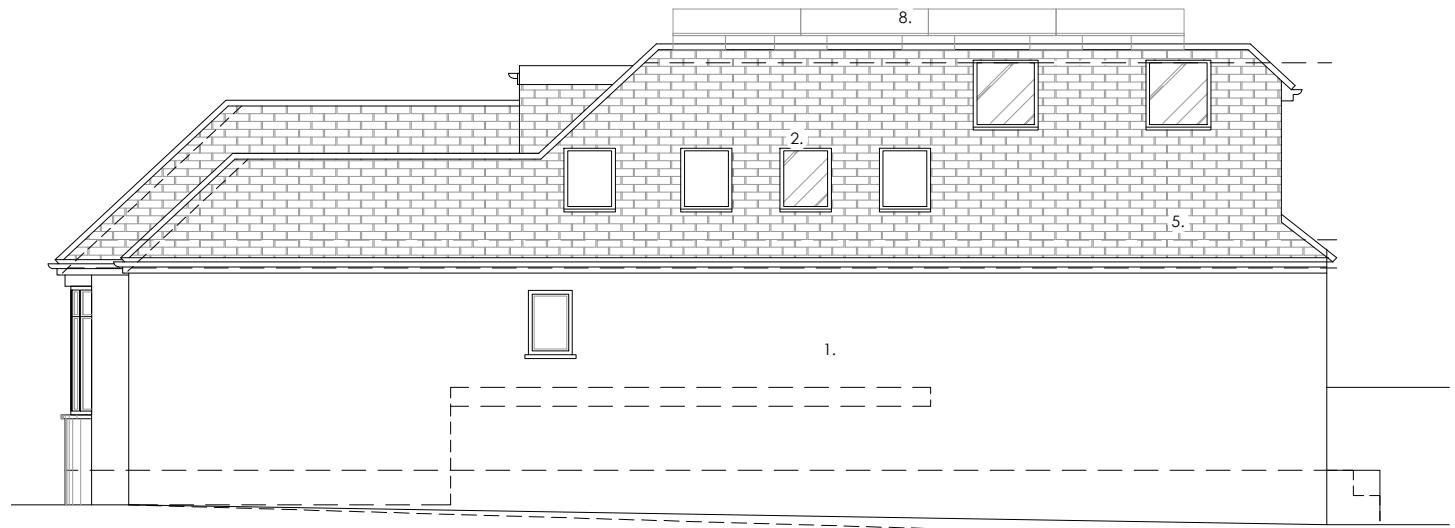


02 SIDE ELEVATION (SOUTH)

Scale 1:100



03 REAR ELEVATION

Scale 1:100

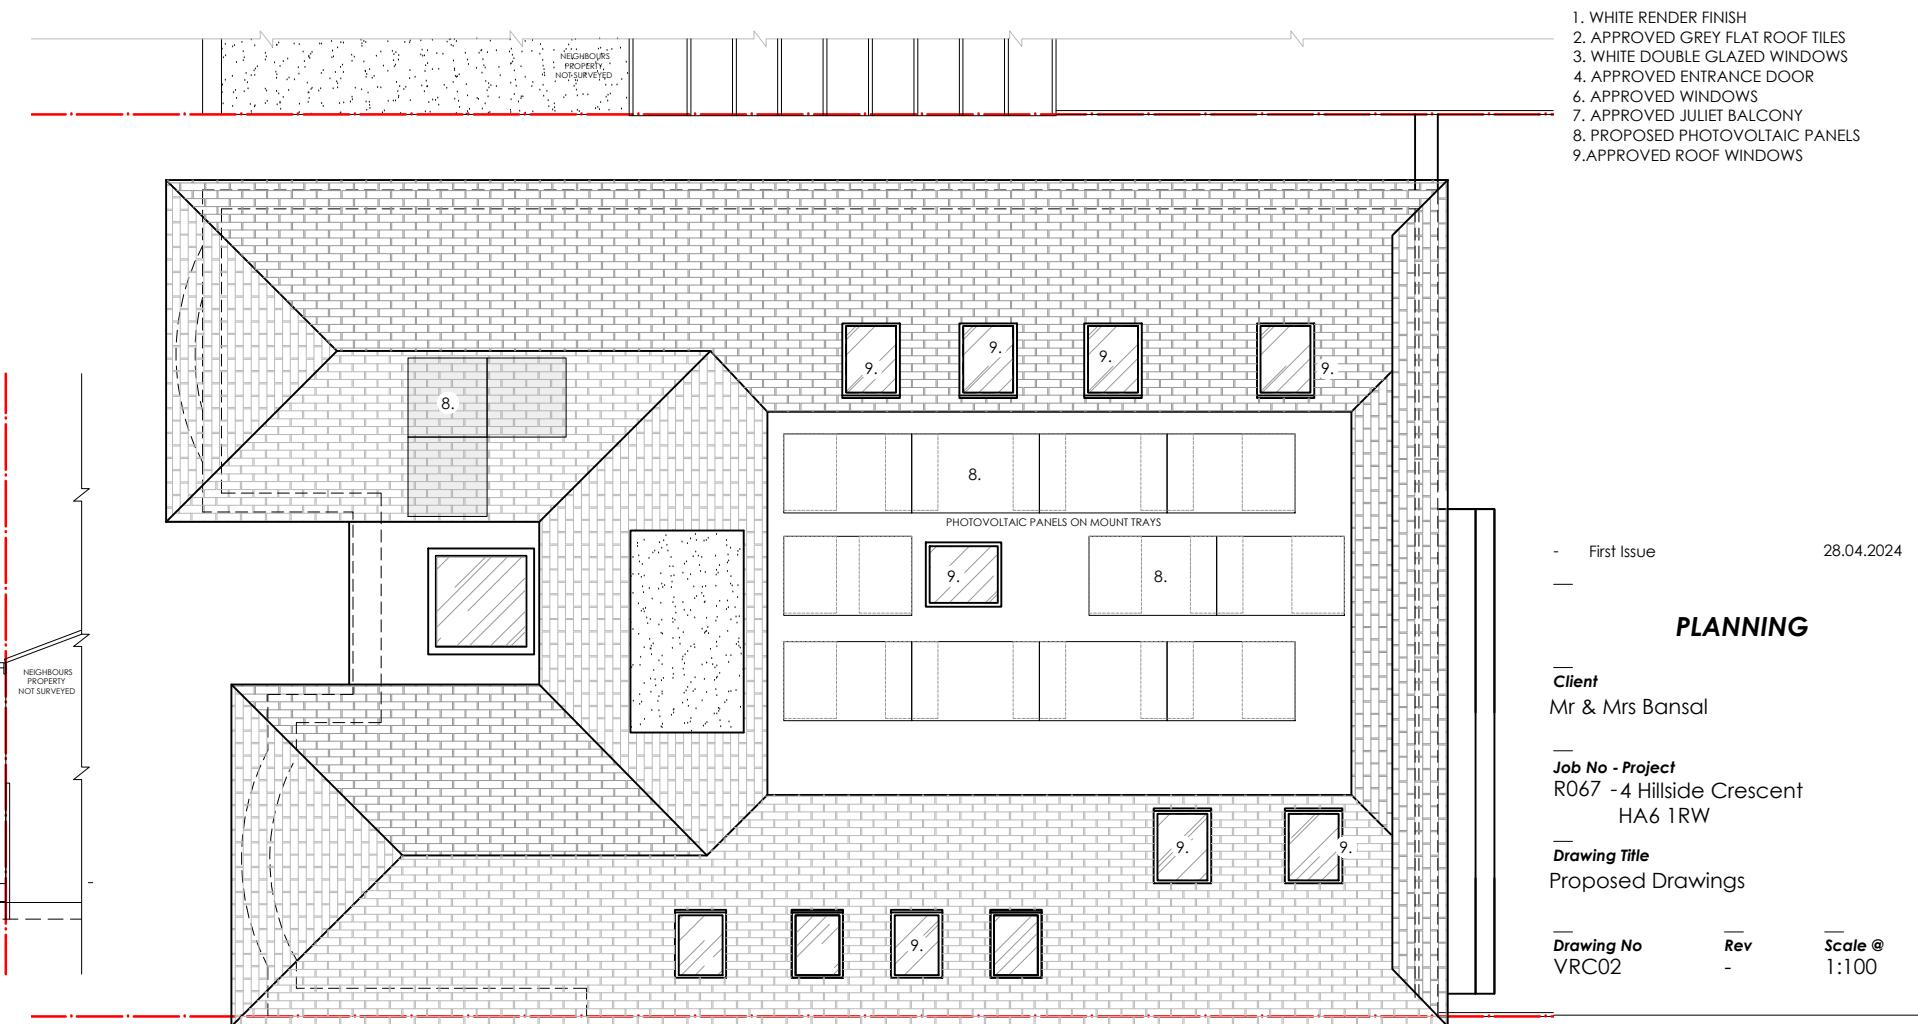

03 ROOF PLAN

Scale 1:100

0 1 2 3 4 5 M

KOTAK