


Location map


1 : 1250

PROGRAMME:																									
KEY:																									
<table border="1"> <tr> <td>Neighbouring context</td> <td>RWP</td> <td>Rain Water Pipe</td> </tr> <tr> <td>Existing walls</td> <td>SVP</td> <td>Soil Vent Pipe</td> </tr> <tr> <td>Proposed walls</td> <td>Boundary line</td> <td>Boundary line</td> </tr> <tr> <td>Proposed rooflight</td> <td>Existing removed</td> <td>Existing removed</td> </tr> <tr> <td>MH</td> <td>Manhole</td> <td>Existing beam</td> </tr> <tr> <td>B</td> <td>Boiler</td> <td>1.9 m head height</td> </tr> <tr> <td>EM</td> <td>Electric Meter</td> <td>1.5 m head height</td> </tr> <tr> <td>GM</td> <td>Gas Meter</td> <td>Ridge line</td> </tr> </table>		Neighbouring context	RWP	Rain Water Pipe	Existing walls	SVP	Soil Vent Pipe	Proposed walls	Boundary line	Boundary line	Proposed rooflight	Existing removed	Existing removed	MH	Manhole	Existing beam	B	Boiler	1.9 m head height	EM	Electric Meter	1.5 m head height	GM	Gas Meter	Ridge line
Neighbouring context	RWP	Rain Water Pipe																							
Existing walls	SVP	Soil Vent Pipe																							
Proposed walls	Boundary line	Boundary line																							
Proposed rooflight	Existing removed	Existing removed																							
MH	Manhole	Existing beam																							
B	Boiler	1.9 m head height																							
EM	Electric Meter	1.5 m head height																							
GM	Gas Meter	Ridge line																							
REVISION NOTES:																									
REV:	DATE:	DESCRIPTION:																							
GENERAL NOTES:																									
<p>1. All Dimensions are in millimetres unless otherwise stated</p> <p>2. All work to be carried out in accordance with current building regulations and all relevant british standards/codes of practice.</p> <p>3. The Contractor is responsible for the correct setting out of the works on site, all dimensions to be checked prior to fabrication of materials and commencement of works.</p> <p>4. This Drawing is to be read in conjunction with all relevant drawings and specifications</p> <p>5. Exact SVP and Boiler position to be determined onsite by contractor</p> <p>6. A 'macerator toilet' would be required for a certain designs if the toilet location is away from existing SVP</p> <p>7. Steels imbedded into ceiling may be charged additionally by your contractor</p> <p>8. All proposed materials are to be similar in appearance to that of the existing house, unless otherwise stated.</p> <p>9. Skylights must not protrude past the roof slope by more than 150mm</p> <p>10. Glazing which exceeds 25% of the added floor area will result in extra charges for S.A.P Calculations</p> <p>11. Windows on a side elevation at first floor level or above must be obscured glazing and non openable below 1.7m</p> <p>12. Load-bearing partitions and/or posts are shown in a rough position. The exact position is to be confirmed by a structural engineer prior to construction.</p>																									
 <p>FREEDOM HOMES ARCHITECTS</p>																									
<p>Freedom Homes. Ealing Cross, 85 Uxbridge Rd, London W5 5BW</p>																									
<p>CLIENT: Matt Clayden</p>																									
<p>PROJECT: Existing Plans</p>																									
<p>PROJECT ADDRESS: 2 Church Walk Hayes UB3 2RL</p>																									
<p>SITE PLAN_LOCATION MAP</p>																									
<p>DRAWING TITLE: LG KH</p>																									
<p>DRAWN BY: 14/07/2025   CHECKED BY: Rev: R00   Rev. DATE:</p>																									
<p>DATE: 14/07/2025   Rev: R00   Rev. DATE:</p>																									
<p>SCALE@A3: 1:500   DRAWING No: CW-R00-EX-101</p>																									


## Ground Floor Plan.

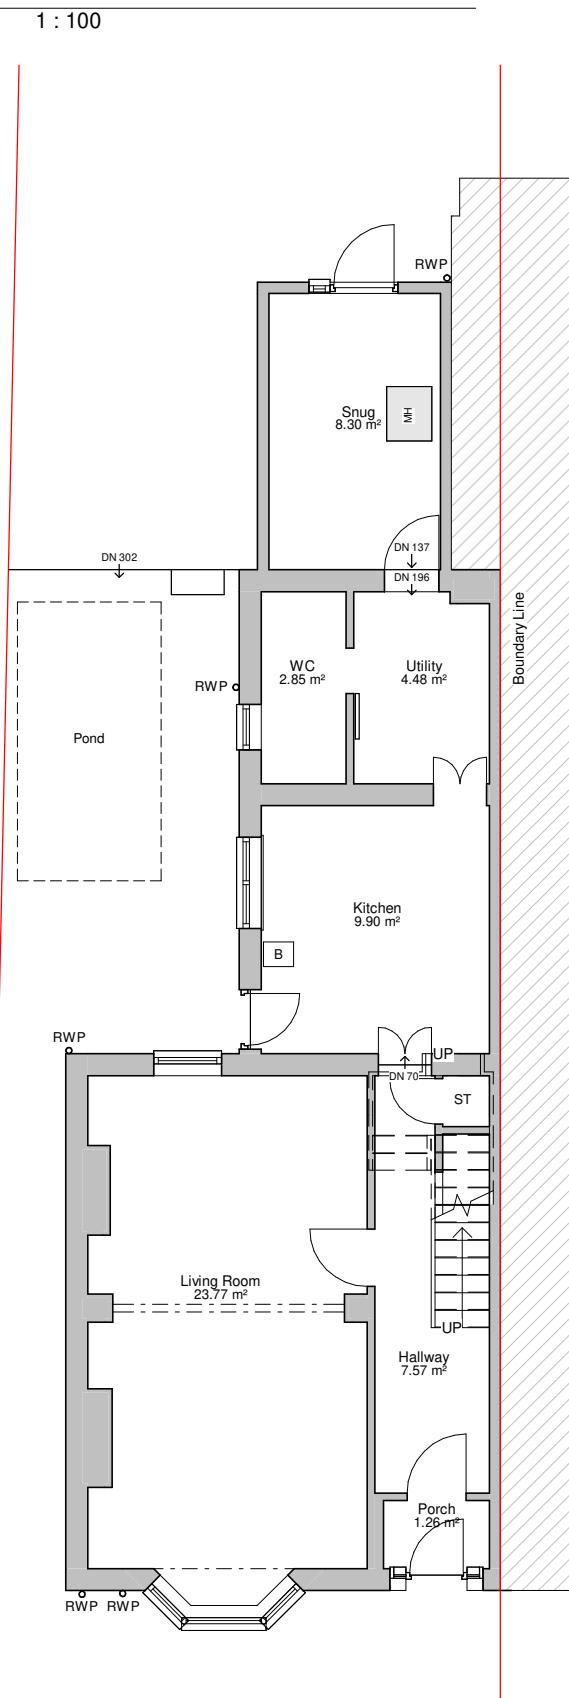

## First Floor Plan.

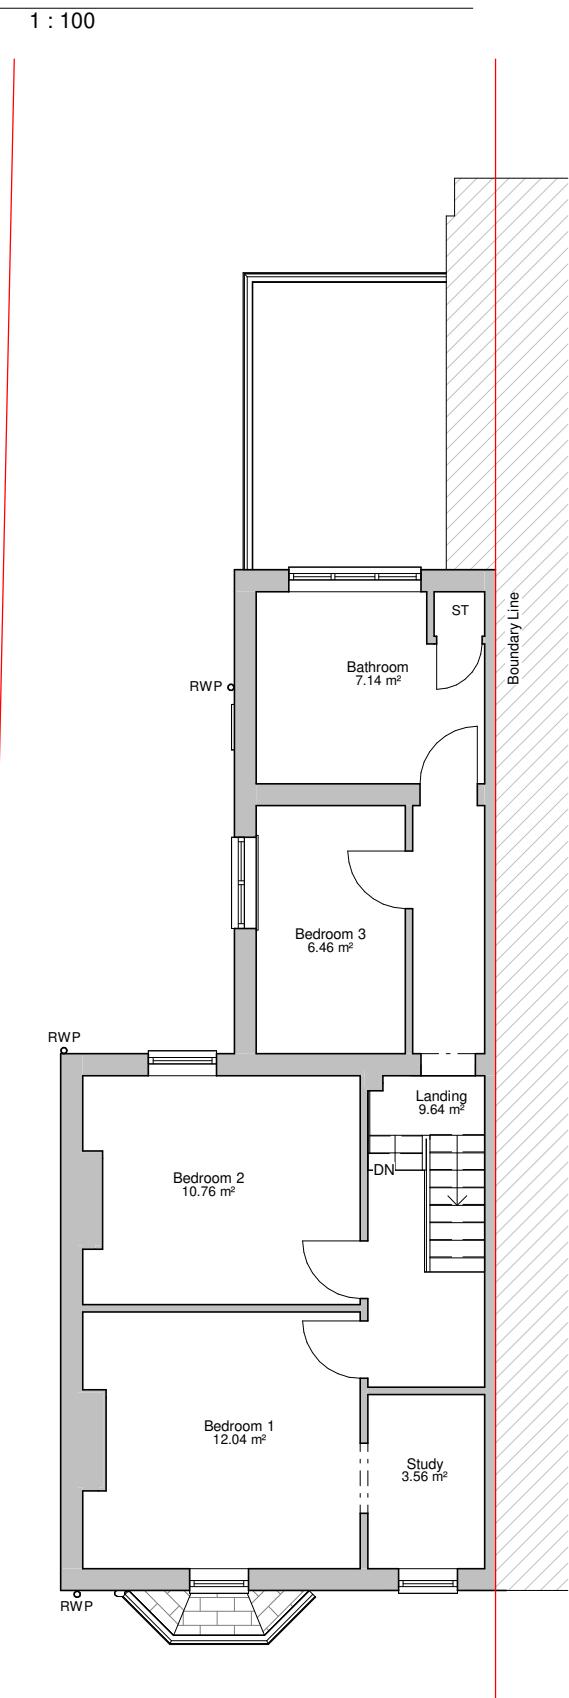

## Roof Plan.

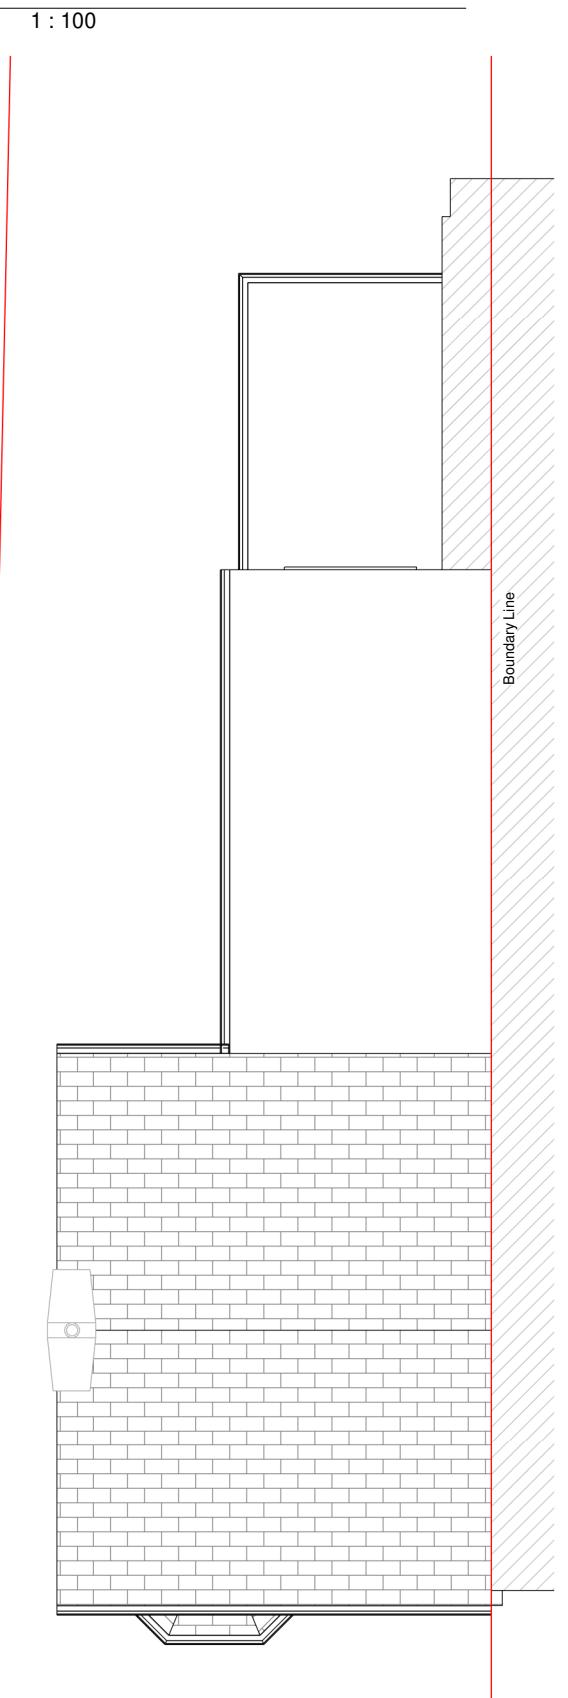

PROGRAMME:


KEY:

	Neighbouring context	<b>RWP</b>	Rain Water Pipe
	Existing walls	<b>SVP</b>	Soil Vent Pipe
	Proposed walls		Boundary line
	Proposed rooflight		Existing removed
<b>MH</b>	Manhole		Existing beam
<b>B</b>	Boiler		1.9 m head height
<b>EM</b>	Electric Meter		1.5 m head height
<b>GM</b>	Gas Meter		Ridge line

REVISION NOTES:

REV: | DATE: | DESCRIPTION:

GENERAL NOTES:

1. All Dimensions are in millimetres unless otherwise stated
2. All work to be carried out in accordance with current building regulations and all relevant british standards/codes of practice.
3. The Contractor is responsible for the correct setting out of the works on site, all dimensions to be checked prior to fabrication of materials and commencement of works.
4. This Drawing is to be read in conjunction with all relevant drawings and specifications
5. Exact SVP and Boiler position to be determined onsite by contractor
6. A 'macerator toilet' would be required for a certain designs if the toilet location is away from existing SVP
7. Steels imbedded into ceiling may be charged additionally by your contractor
8. All proposed materials are to be similar in appearance to that of the existing house, unless otherwise stated.
9. Skylights must not protrude past the roof slope by more than 150mm
10. Glazing which exceeds 25% of the added floor area will result in extra charges for S.A.P Calculations
11. Windows on a side elevation at first floor level or above must be obscured glazing and non openable below 1.7m
12. Load-bearing partitions and/or posts are shown in a rough position. The exact position is to be confirmed by a structural engineer prior to construction.



FREEDOM HOMES  
ARCHITECTS

Freedom Homes, Ealing Cross, 85 Uxbridge Rd, London W5 5BW

Matt Clayden

Existing Plans

PROJECT:

2 Church Walk  
Hayes  
UB3 2RL

PROJECT ADDRESS:

EXISTING FLOOR PLANS

DRAWING TITLE:

LG | KH

DRAWN BY:

CHECKED BY:

14/07/2025

Rev: R00

Rev. DATE:


DATE:

1:100

DRAWING No:

CW-R00-EX-102

### Front elevation

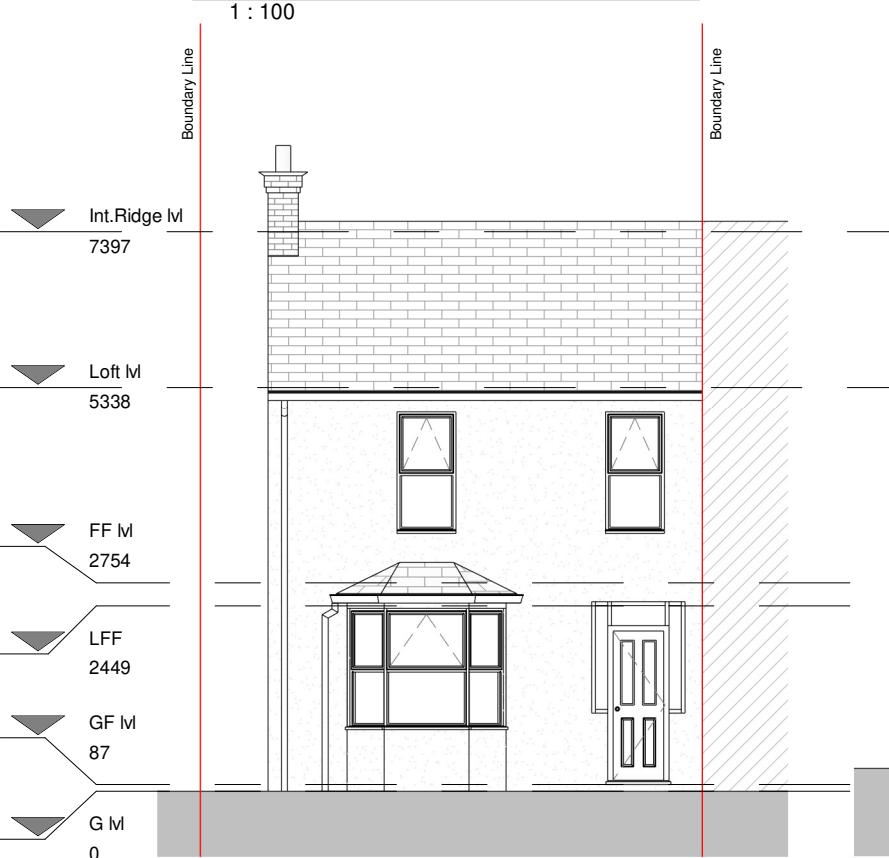


### Left elevation



### Rear elevation



### Right elevation

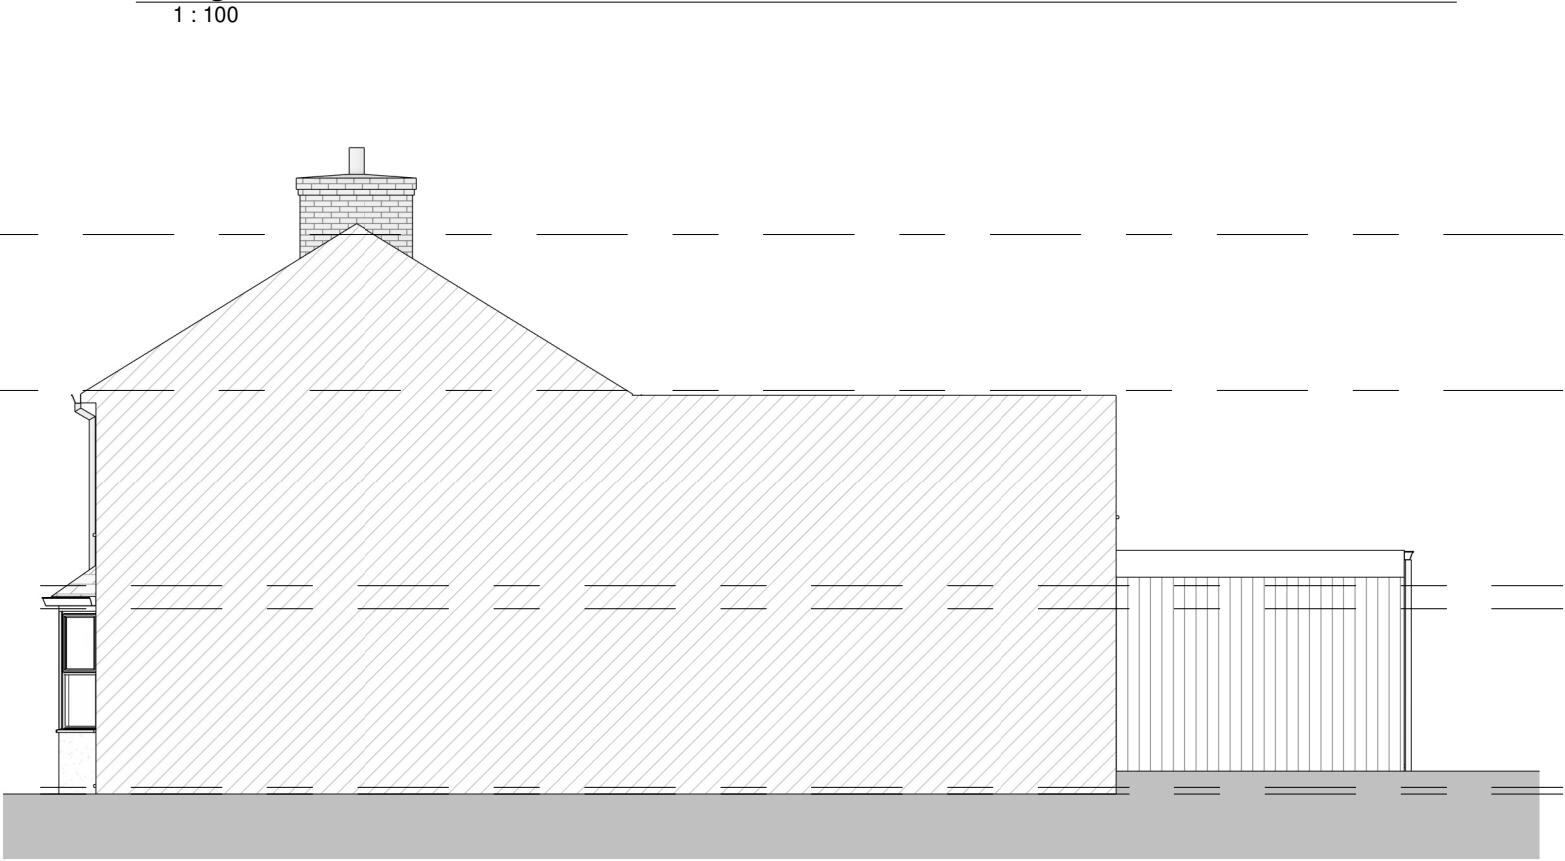

#### PROGRAMME:


#### KEY:

	Neighbouring context		RWP Rain Water Pipe
	Existing walls		SVP Soil Vent Pipe
	Proposed walls		Boundary line
	Proposed rooflight		Existing removed
	Manhole		Existing beam
	Boiler		1.9 m head height
	Electric Meter		1.5 m head height
	Gas Meter		Ridge line

#### REVISION NOTES:

REV: | DATE: | DESCRIPTION:

#### GENERAL NOTES:

1. All Dimensions are in millimetres unless otherwise stated
2. All work to be carried out in accordance with current building regulations and all relevant british standards/codes of practice.
3. The Contractor is responsible for the correct setting out of the works on site, all dimensions to be checked prior to fabrication of materials and commencement of works.
4. This Drawing is to be read in conjunction with all relevant drawings and specifications
5. Exact SVP and Boiler position to be determined onsite by contractor
6. A 'macerator toilet' would be required for a certain designs if the toilet location is away from existing SVP
7. Steels imbedded into ceiling may be charged additionally by your contractor
8. All proposed materials are to be similar in appearance to that of the existing house, unless otherwise stated.
9. Skylights must not protrude past the roof slope by more than 150mm
10. Glazing which exceeds 25% of the added floor area will result in extra charges for S.A.P Calculations
11. Windows on a side elevation at first floor level or above must be obscured glazing and non openable below 1.7m
12. Load-bearing partitions and/or posts are shown in a rough position. The exact position is to be confirmed by a structural engineer prior to construction.



FREEDOM HOMES  
ARCHITECTS

Freedom Homes, Ealing Cross, 85 Uxbridge Rd, London W5 5BW

Matt Clayden

Existing Plans

#### PROJECT:

2 Church Walk  
Hayes  
UB3 2RL

#### PROJECT ADDRESS:

EXISTING ELEVATIONS

#### DRAWING TITLE:

LG KH

#### DRAWN BY:

CHEKED BY:

14/07/2025

Rev: R00


Rev. DATE:

DATE:

1:100

DRAWING No:

CW-R00-EX-104

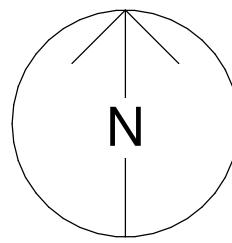

COORDINATES: 51.518958, -0.422490 (Calculated on the 21/06/2025)


Roof Plan (9AM)

1 : 200




Roof Plan (Midday)

1 : 200

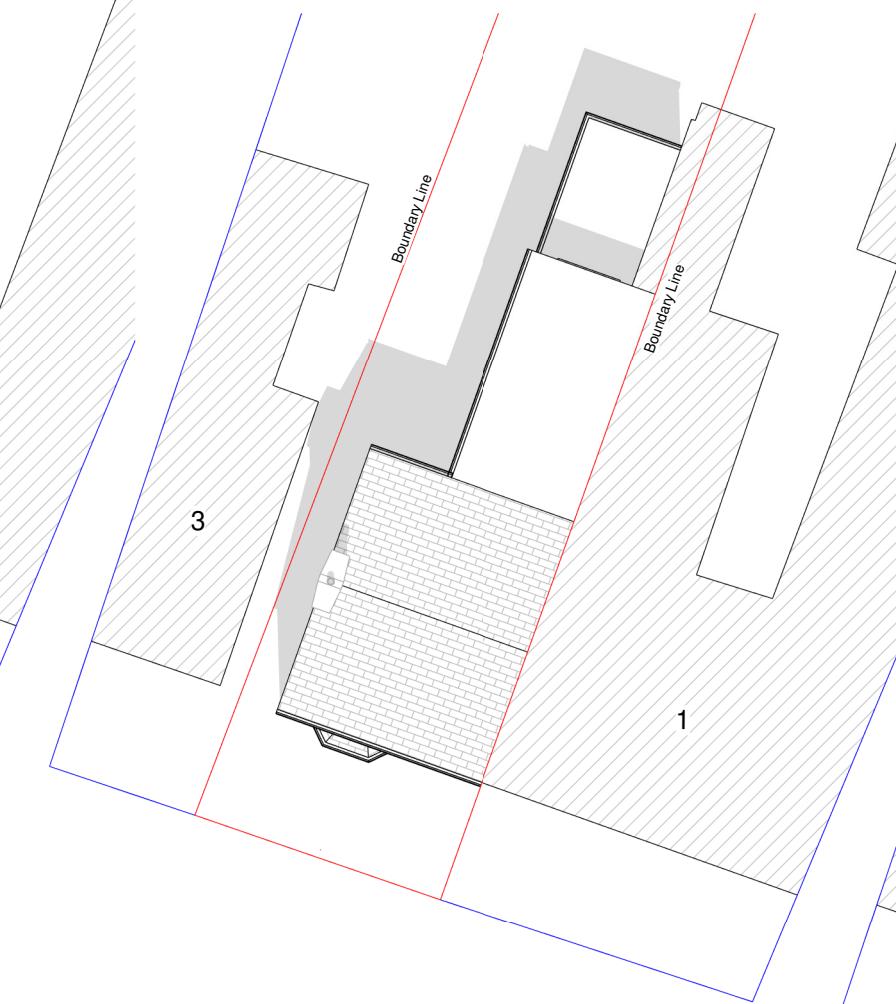

Roof Plan (4PM)

1 : 200

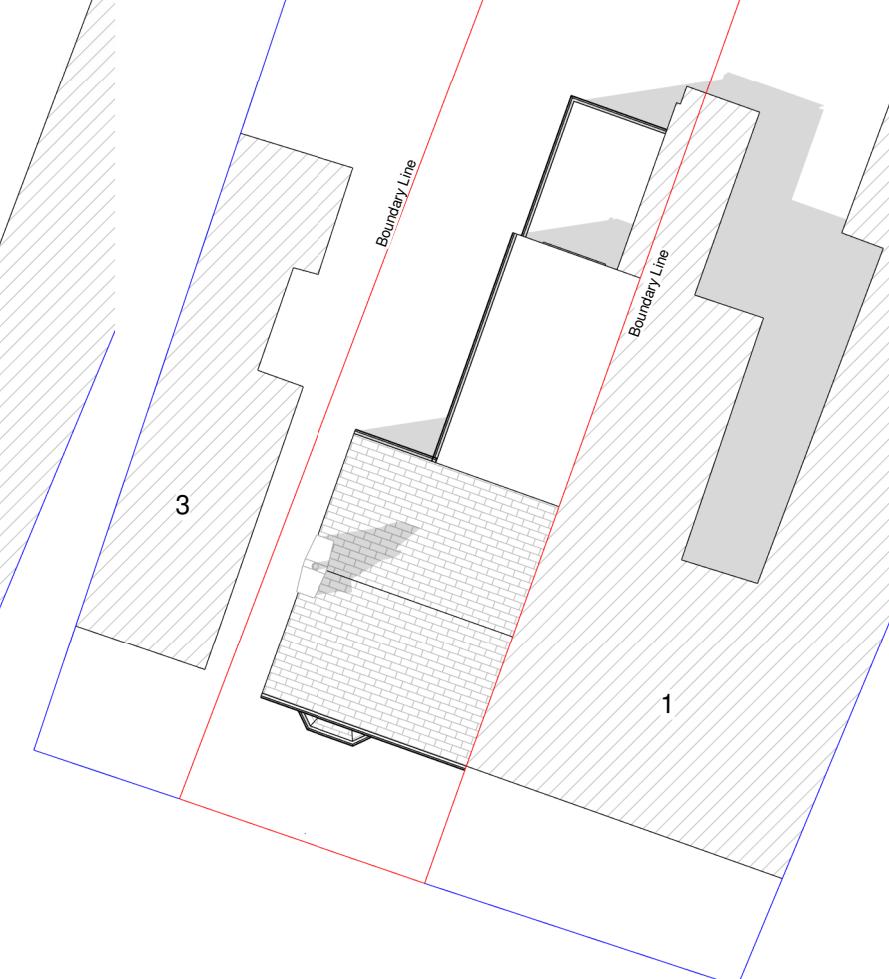

PROGRAMME:


KEY:

	Neighbouring context	<b>RWP</b>	Rain Water Pipe
	Existing walls	<b>SVP</b>	Soil Vent Pipe
	Proposed walls		Boundary line
	Proposed rooflight		Existing removed
<b>MH</b>	Manhole		Existing beam
<b>B</b>	Boiler		1.9 m head height
<b>EM</b>	Electric Meter		1.5 m head height
<b>GM</b>	Gas Meter		Ridge line

REVISION NOTES:

REV: | DATE: | DESCRIPTION:

GENERAL NOTES:

1. All Dimensions are in millimetres unless otherwise stated
2. All work to be carried out in accordance with current building regulations and all relevant british standards/codes of practice.
3. The Contractor is responsible for the correct setting out of the works on site, all dimensions to be checked prior to fabrication of materials and commencement of works.
4. This Drawing is to be read in conjunction with all relevant drawings and specifications
5. Exact SVP and Boiler position to be determined onsite by contractor
6. A 'macerator toilet' would be required for a certain designs if the toilet location is away from existing SVP
7. Steels imbedded into ceiling may be charged additionally by your contractor
8. All proposed materials are to be similar in appearance to that of the existing house, unless otherwise stated.
9. Skylights must not protrude past the roof slope by more than 150mm
10. Glazing which exceeds 25% of the added floor area will result in extra charges for S.A.P Calculations
11. Windows on a side elevation at first floor level or above must be obscured glazing and non openable below 1.7m
12. Load-bearing partitions and/or posts are shown in a rough position. The exact position is to be confirmed by a structural engineer prior to construction.



FREEDOM HOMES  
ARCHITECTS

Freedom Homes, Ealing Cross, 85 Uxbridge Rd, London W5 5BW

Matt Clayden

Existing Plans

CLIENT:

2 Church Walk

Hayes

UB3 2RL

PROJECT ADDRESS:

EXISTING SOLAR STUDY

DRAWING TITLE:

LG | KH

DRAWN BY:

CHECKED BY:

14/07/2025

Rev: R00

Rev. DATE:

DATE:

1:100

DRAWING No:

CW-R00-PR-107