






Existing Ground Floor Plan 1:100

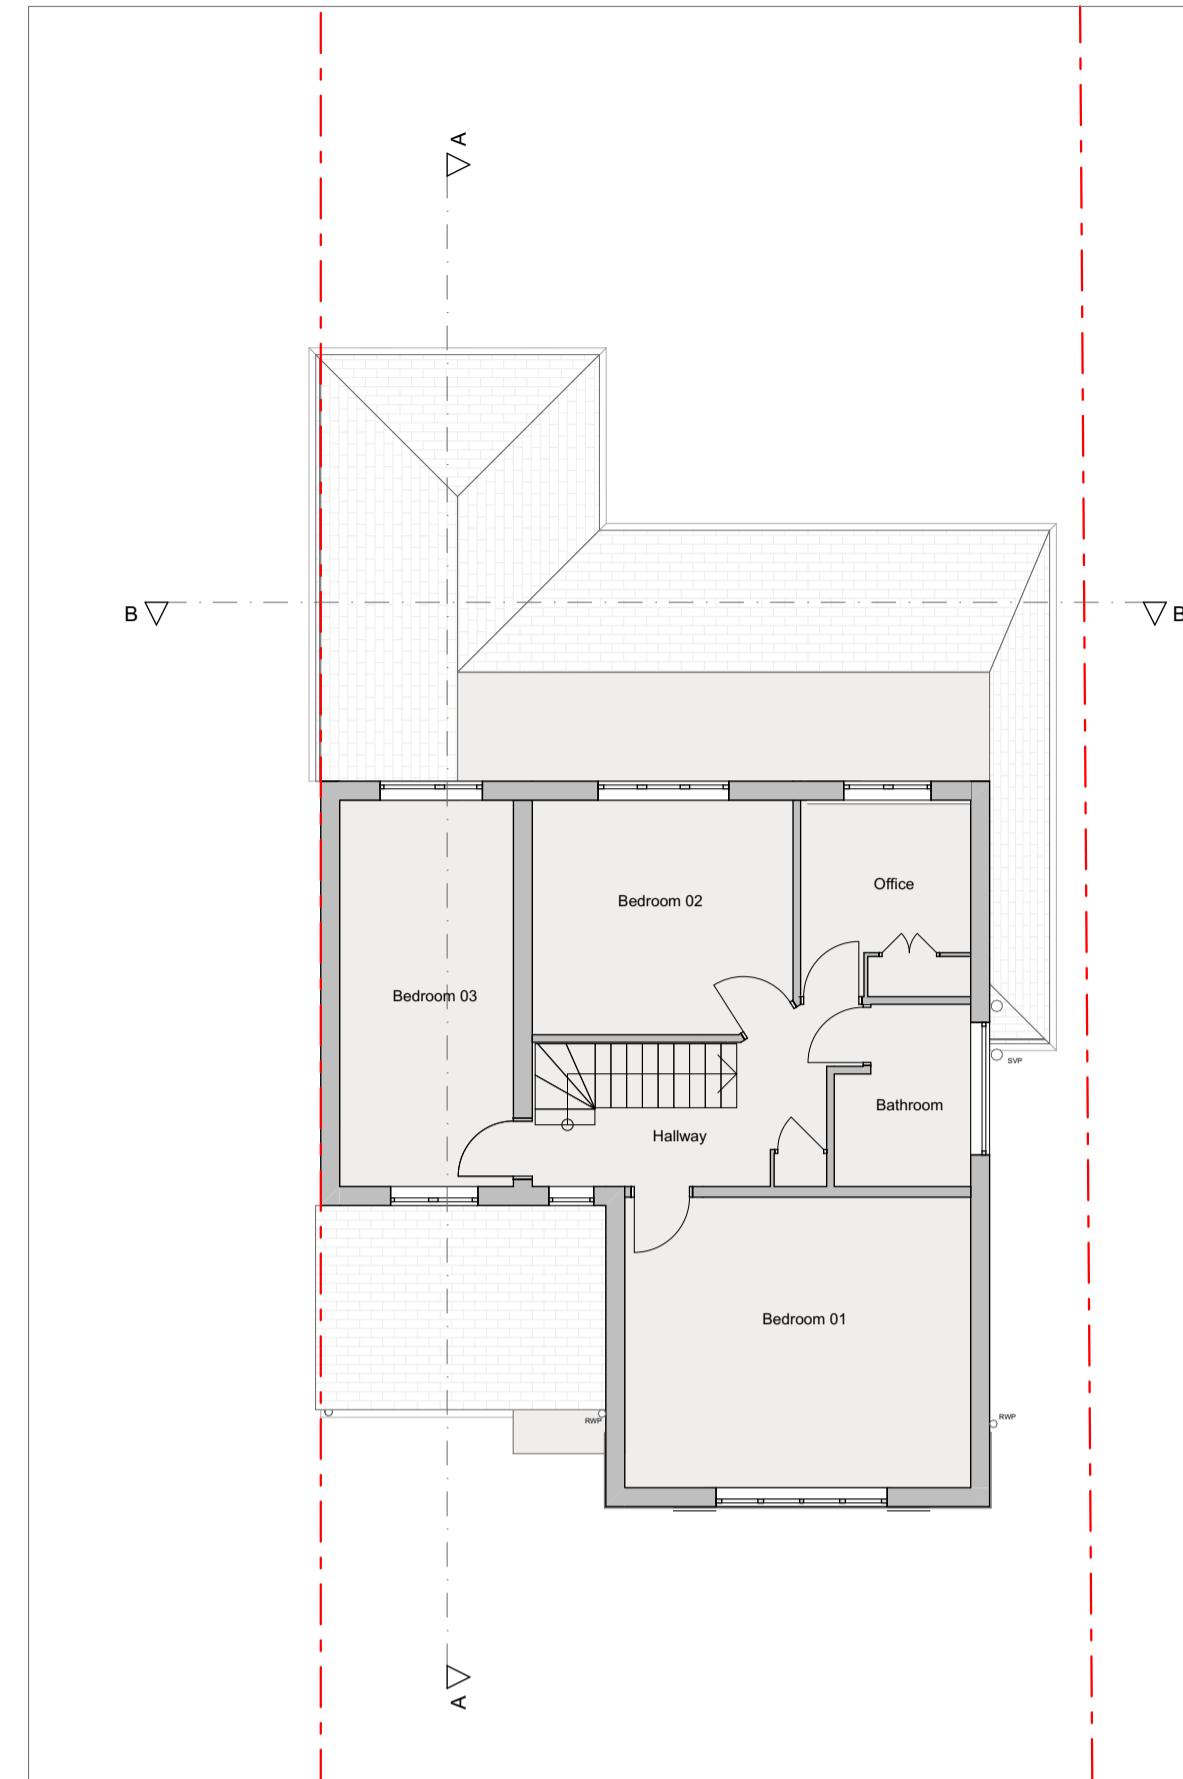


Existing First Floor Plan 1:100

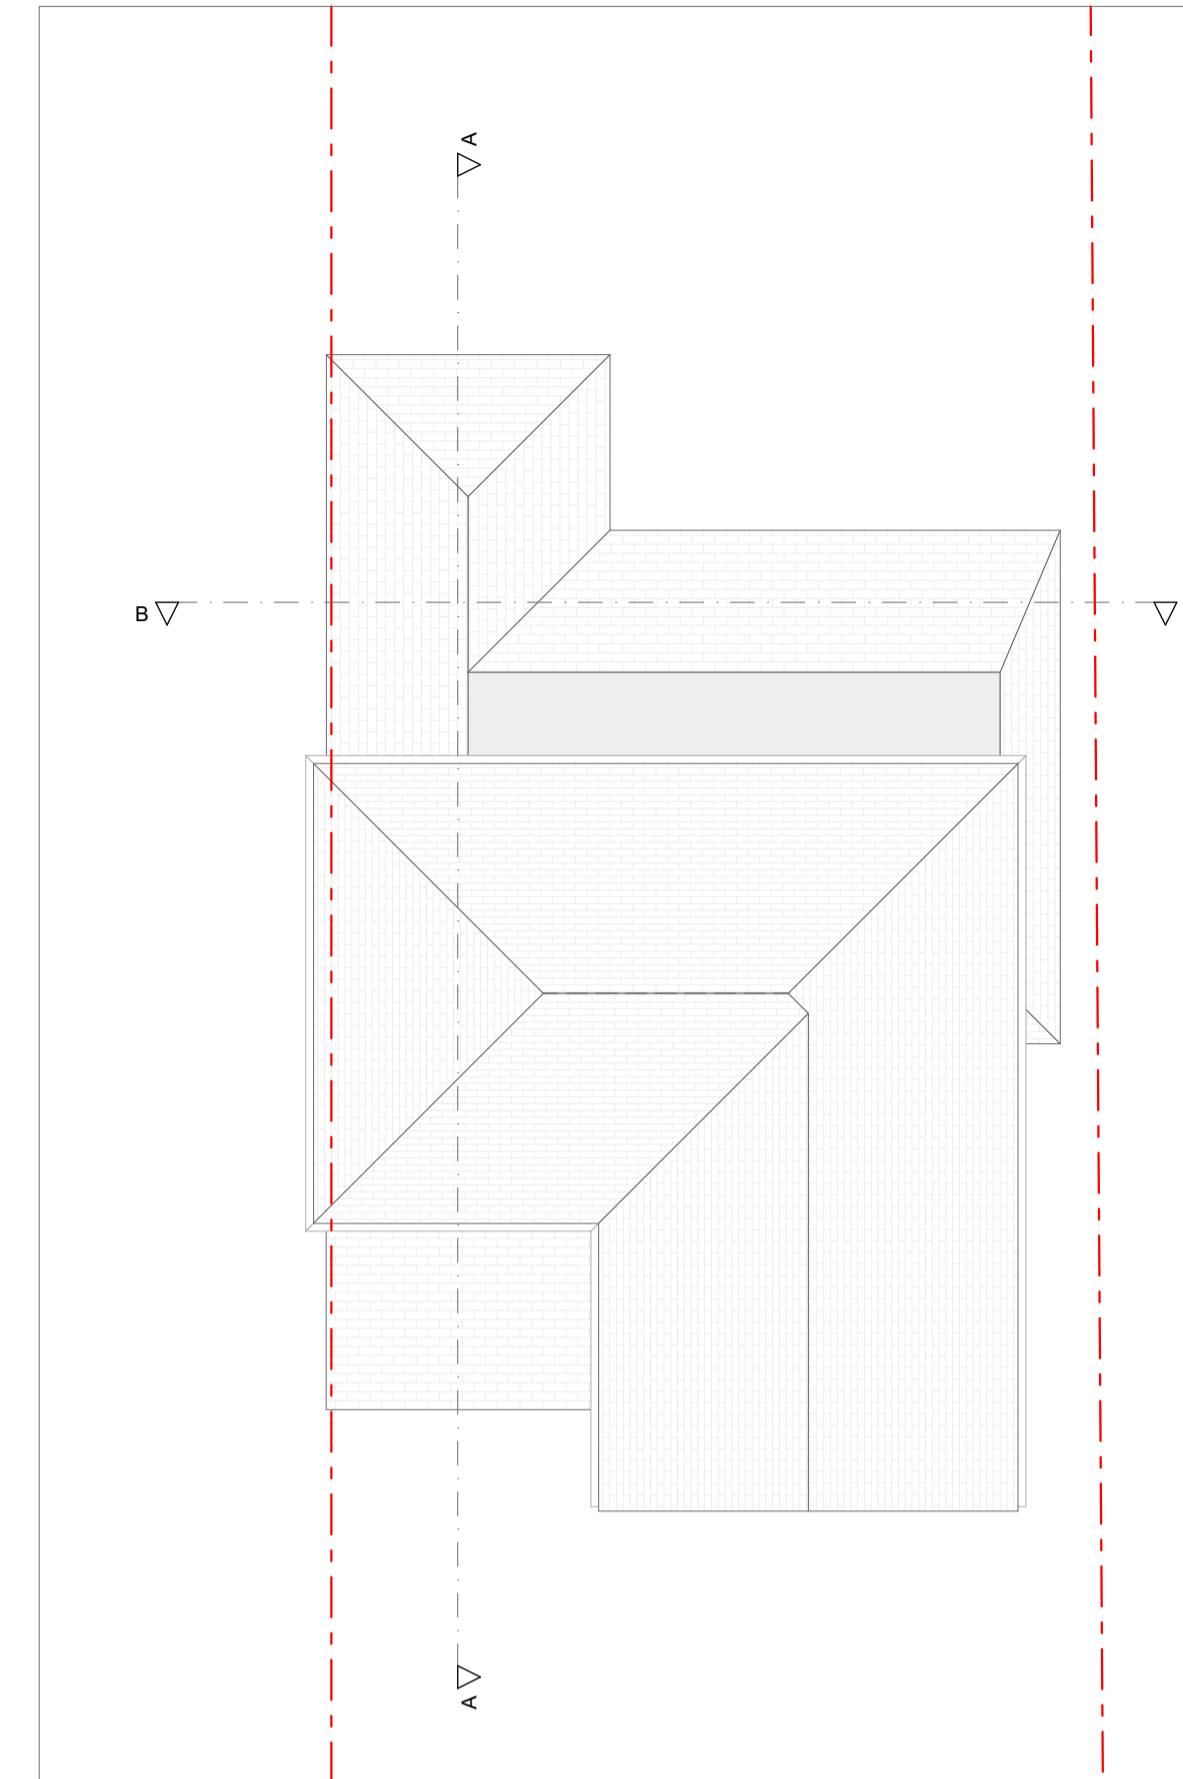


Existing Roof Plan 1:100

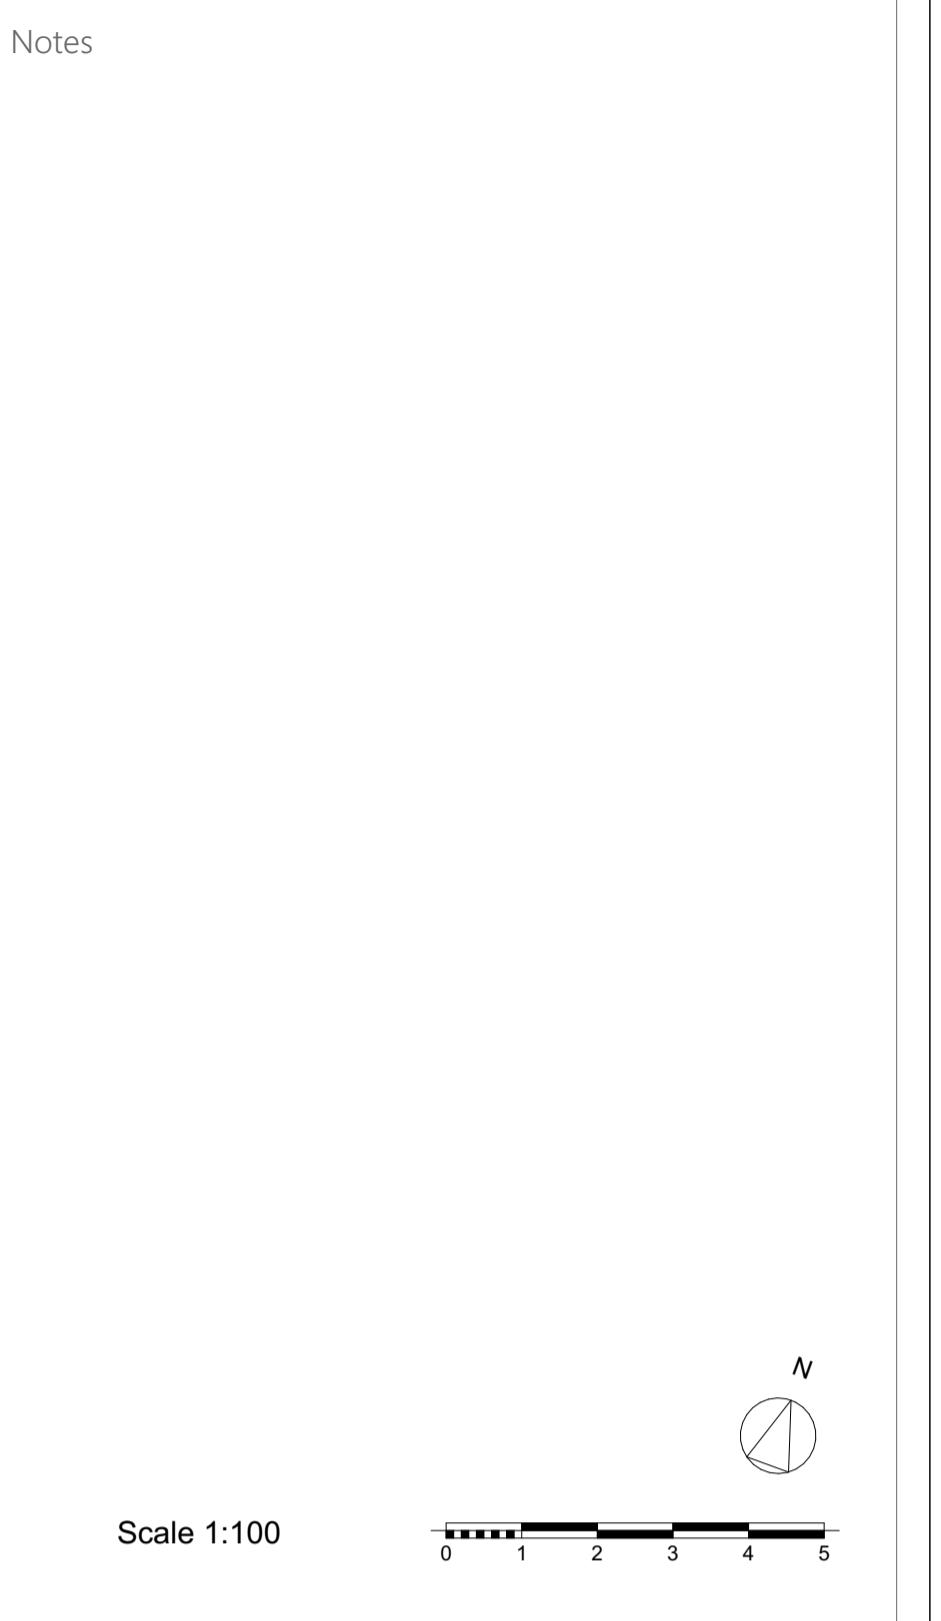


Rev	Description	Date
A	Planning Issue	21/09/2020

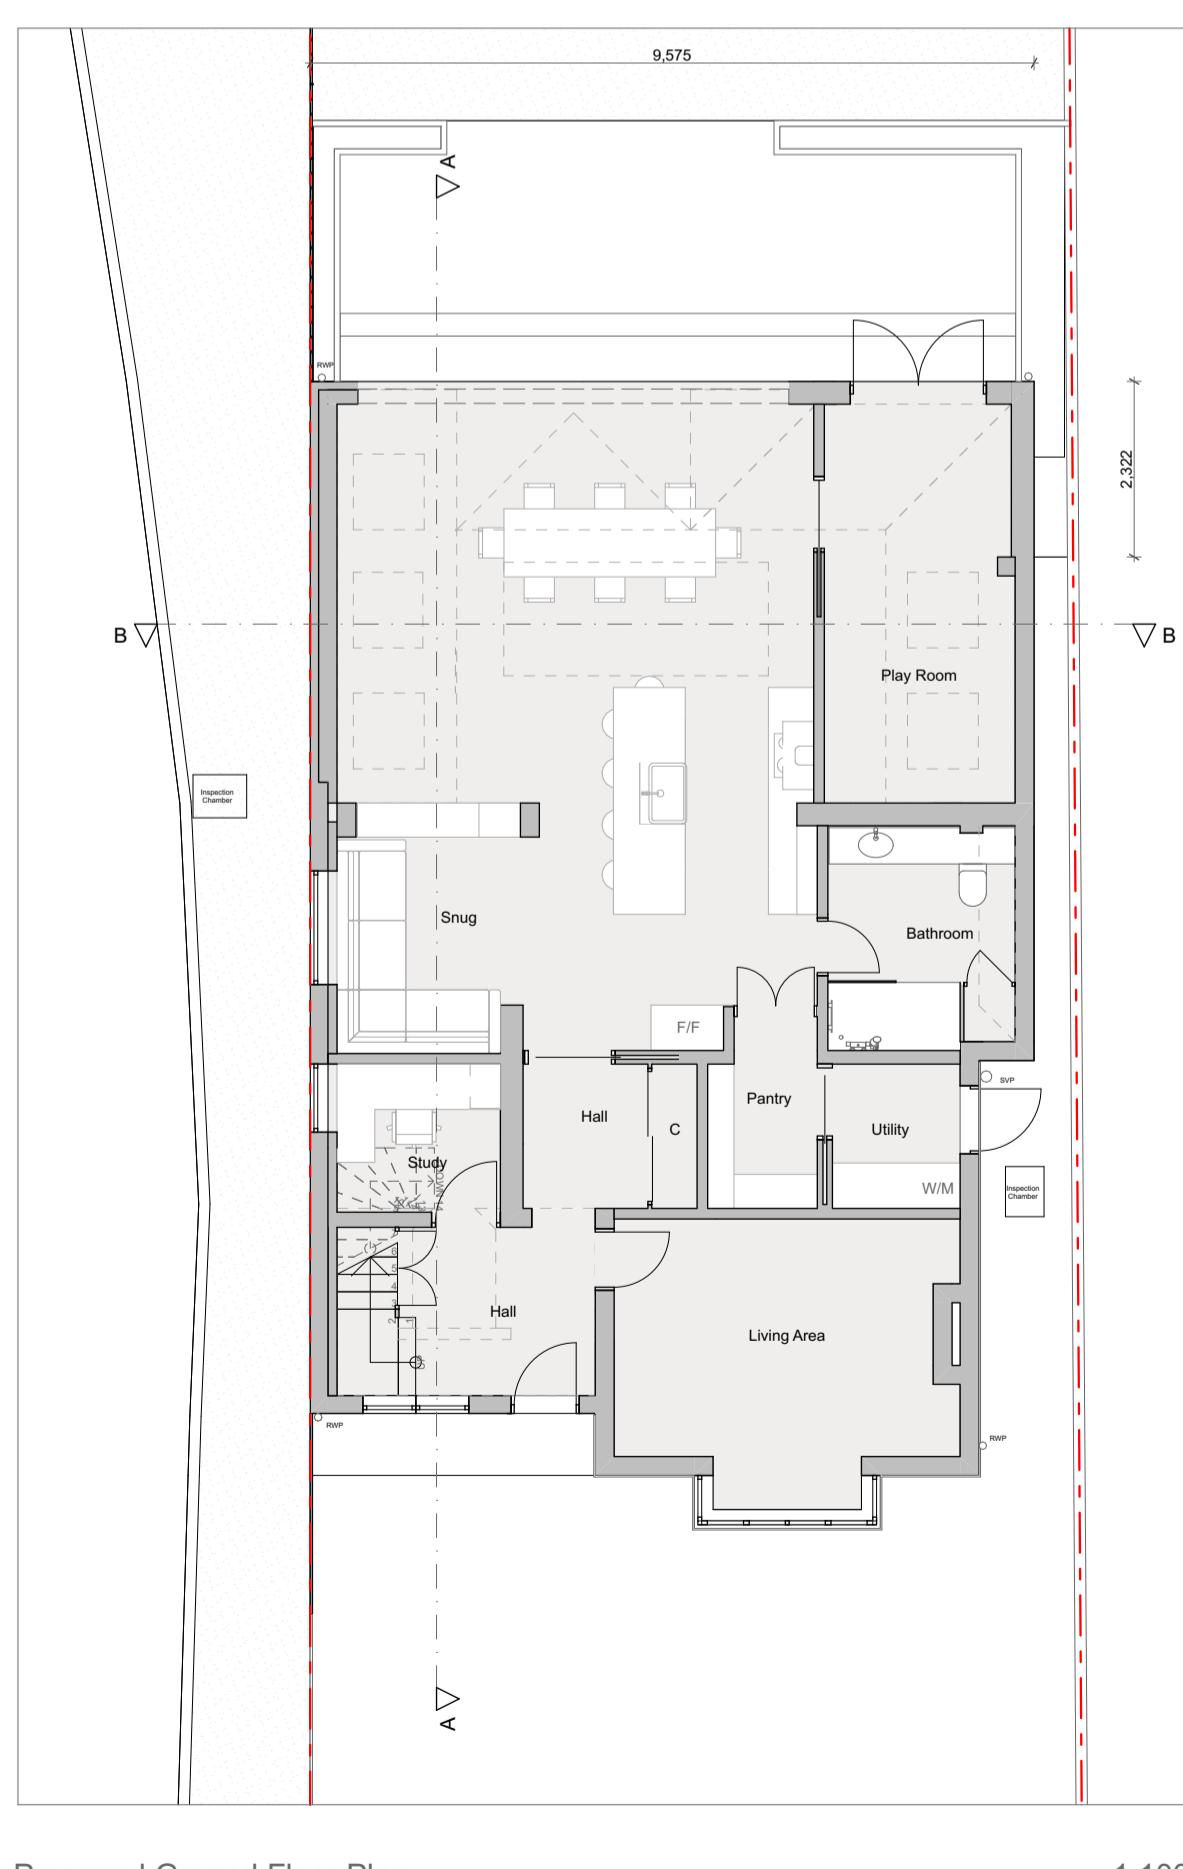

Proposed Ground Floor Plan 1:100

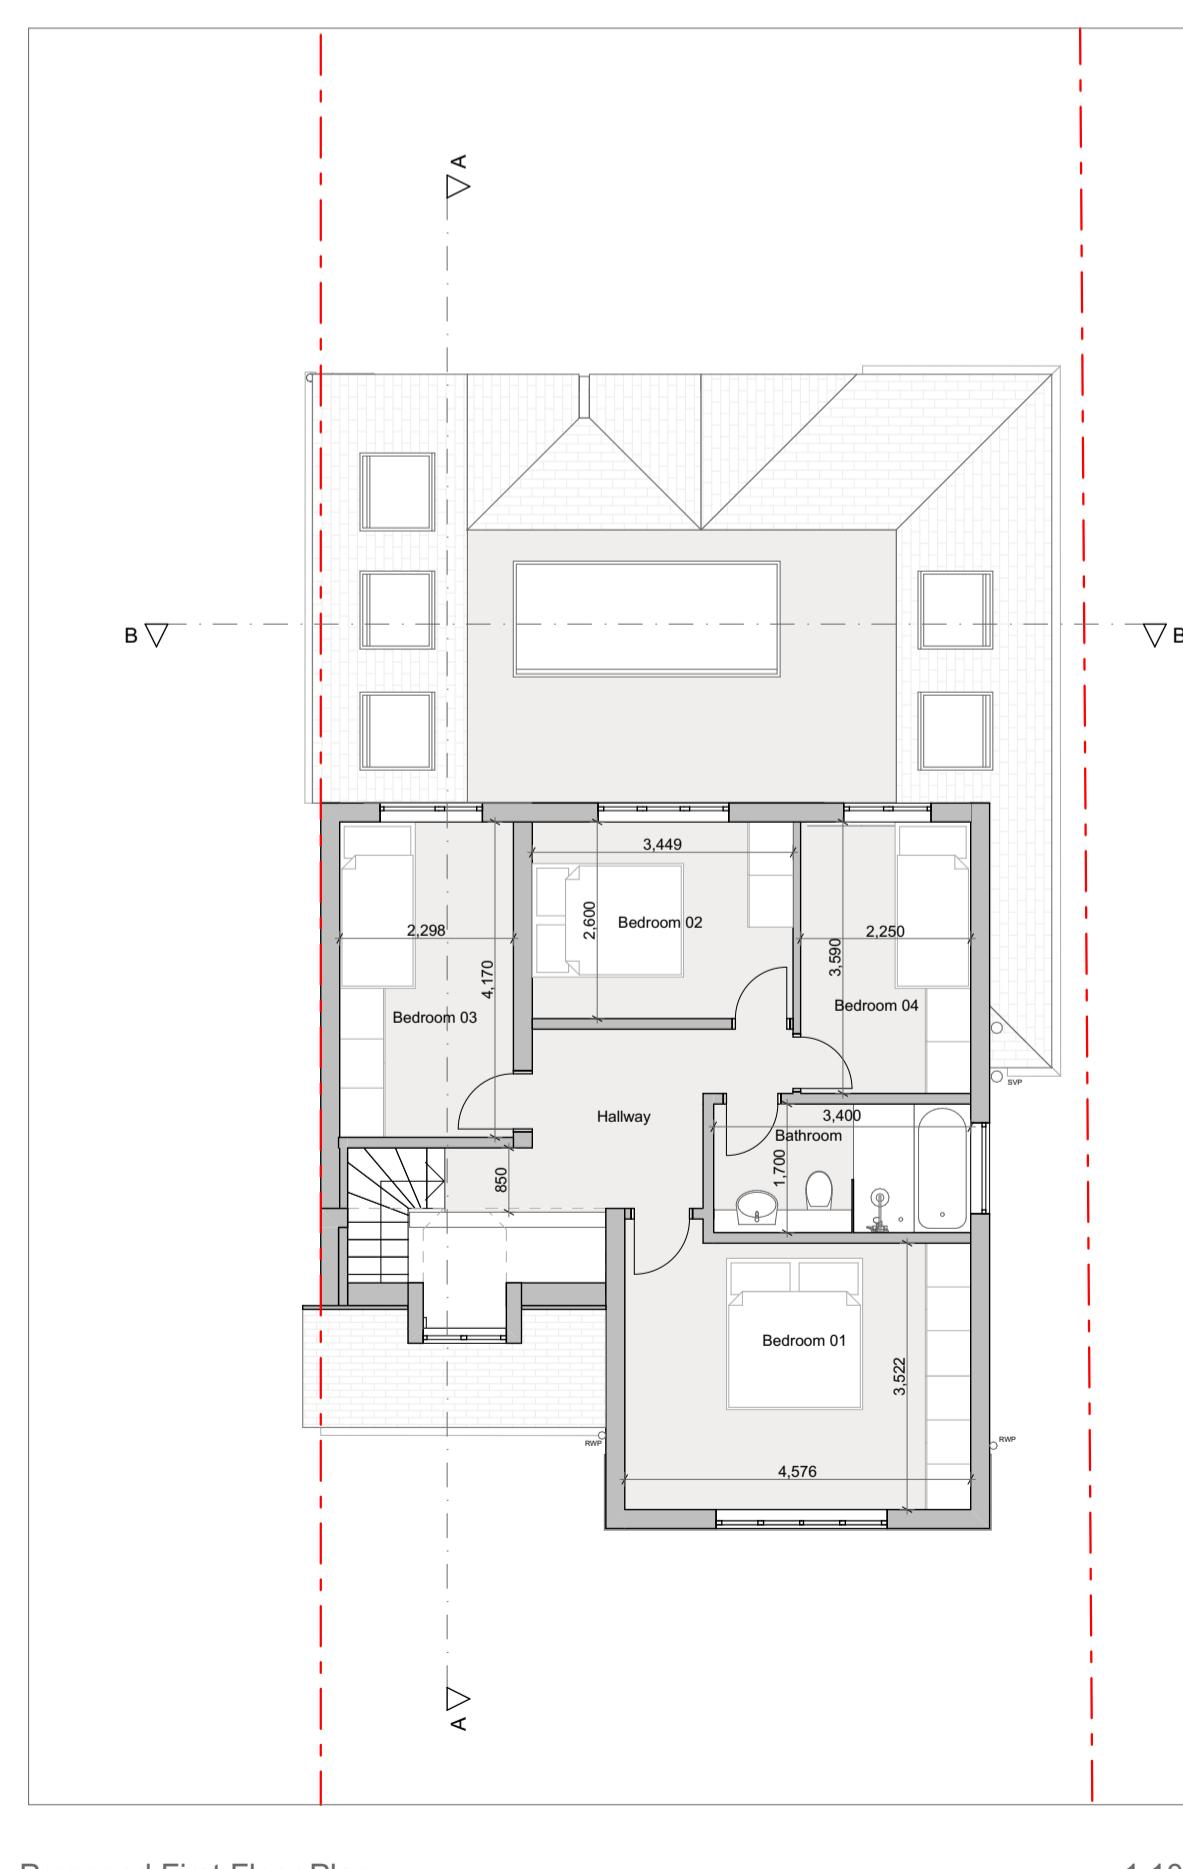

Proposed First Floor Plan 1:100

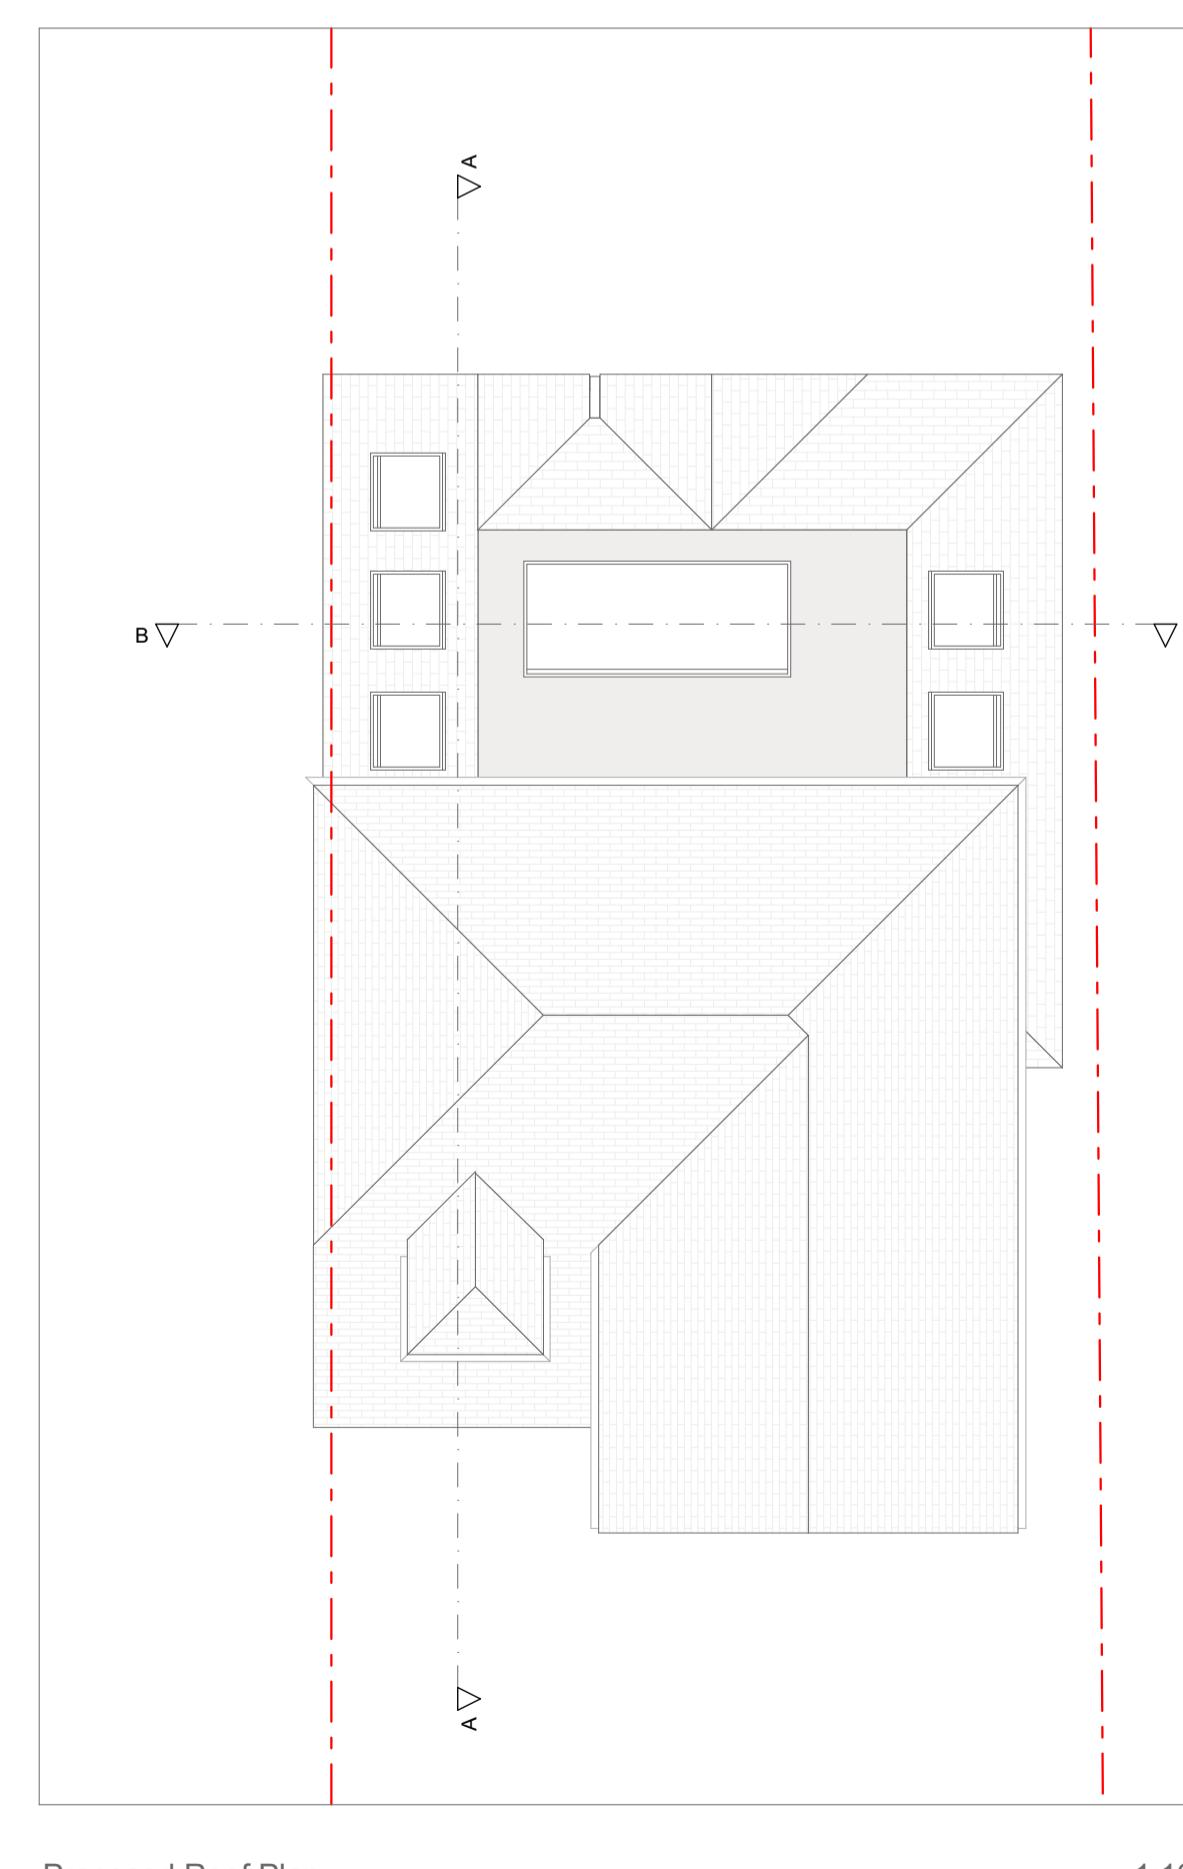

Proposed Roof Plan 1:100

Scale A1 - 1:100  
Drawn by CC  
Revision A  
Issue Date 21/09/2020

Drawing Nr. 67-P-3  
Drawing Name Existing and Proposed Floor Plans

Project ID 67  
Client Nick Moroney  
Site 44 Sharps Lane, HA4 7JQ

## Planning

**DASH**  
hello@dash.london 0203846810