






Existing Ground Floor Plan 1:100

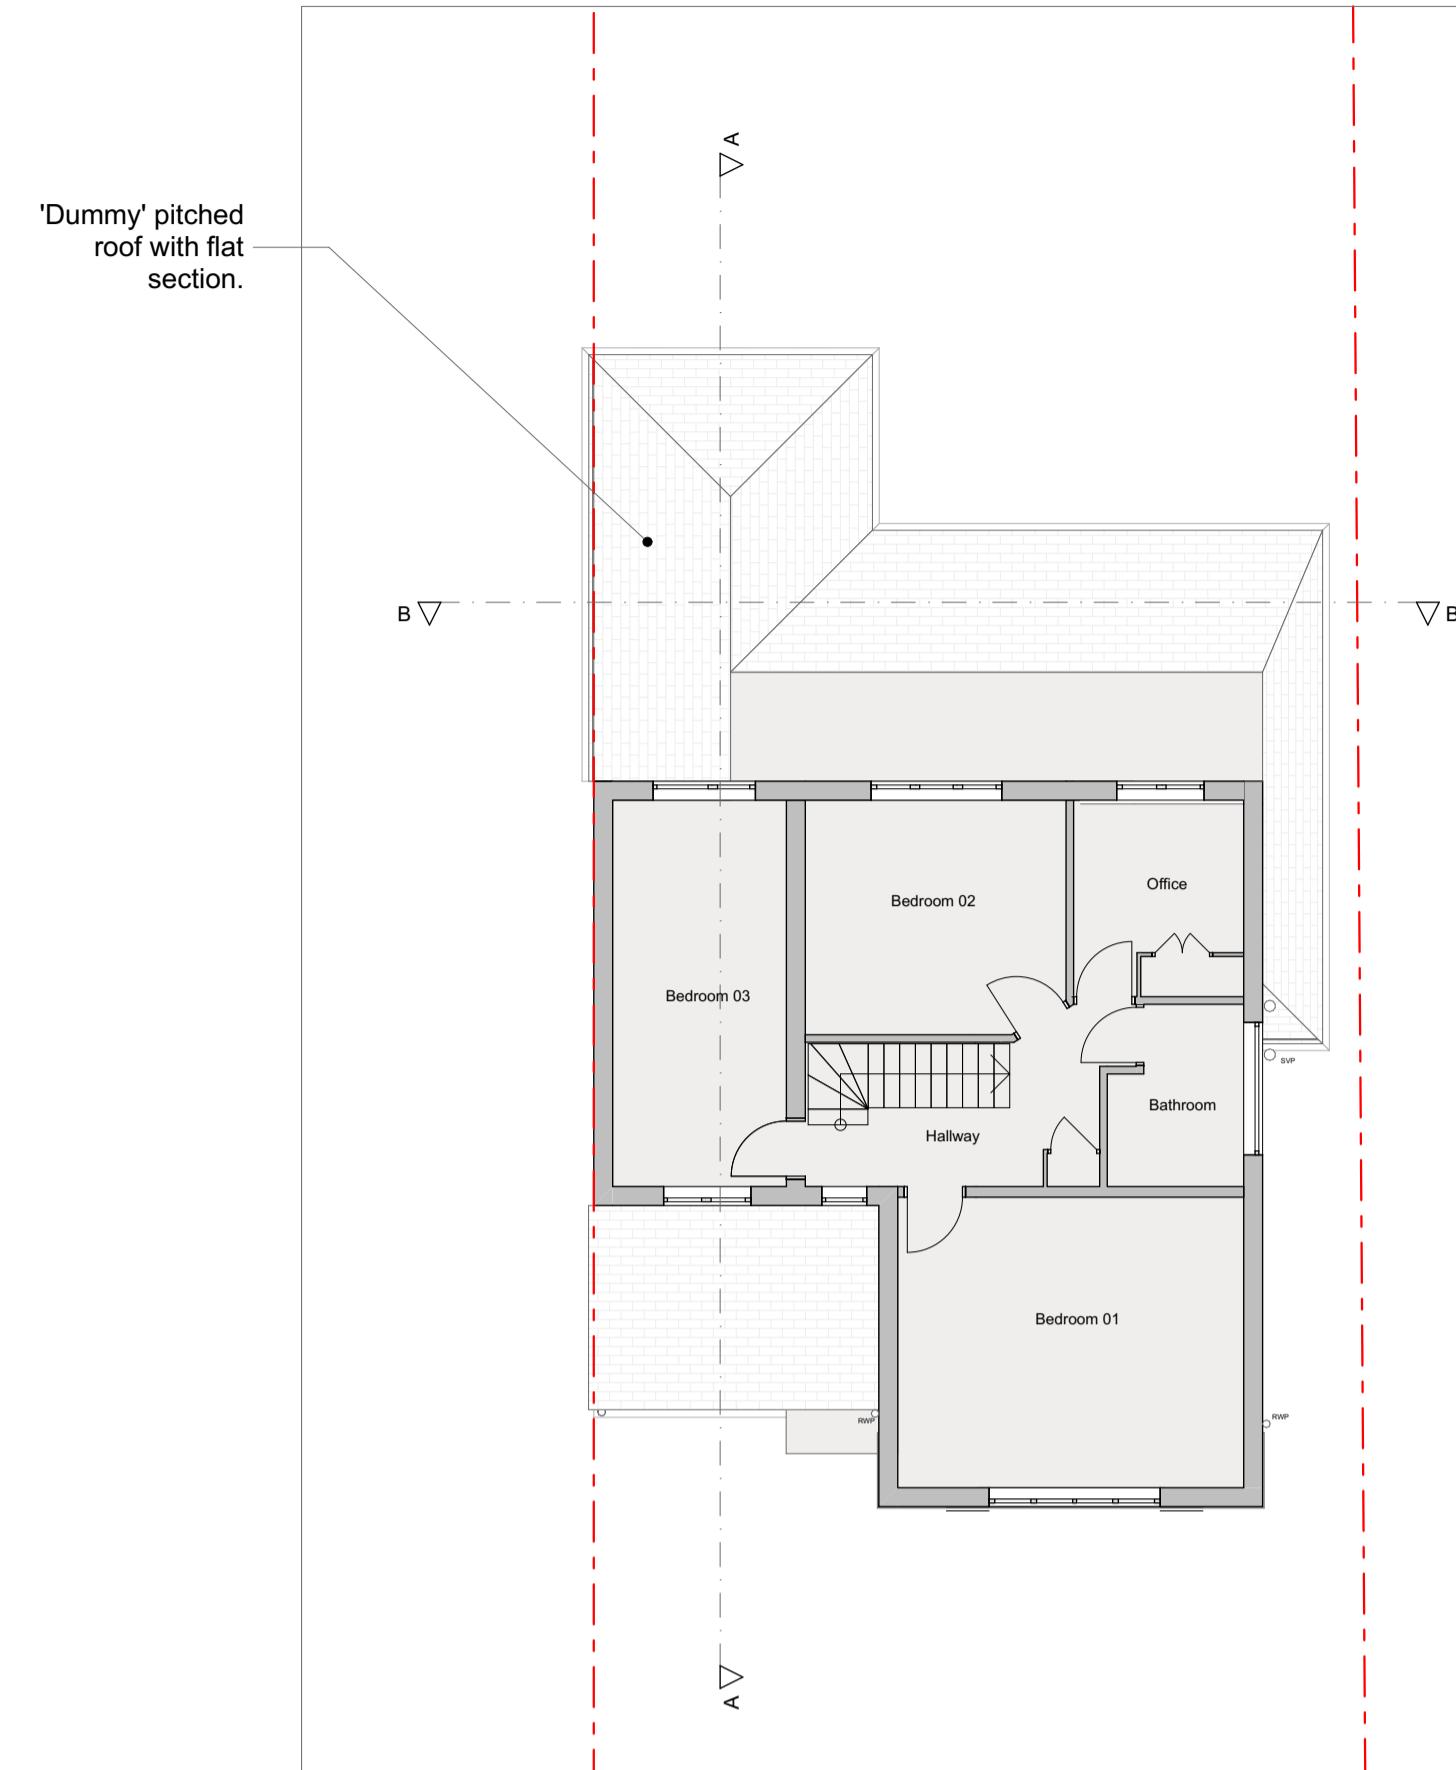

Existing First Floor Plan 1:100

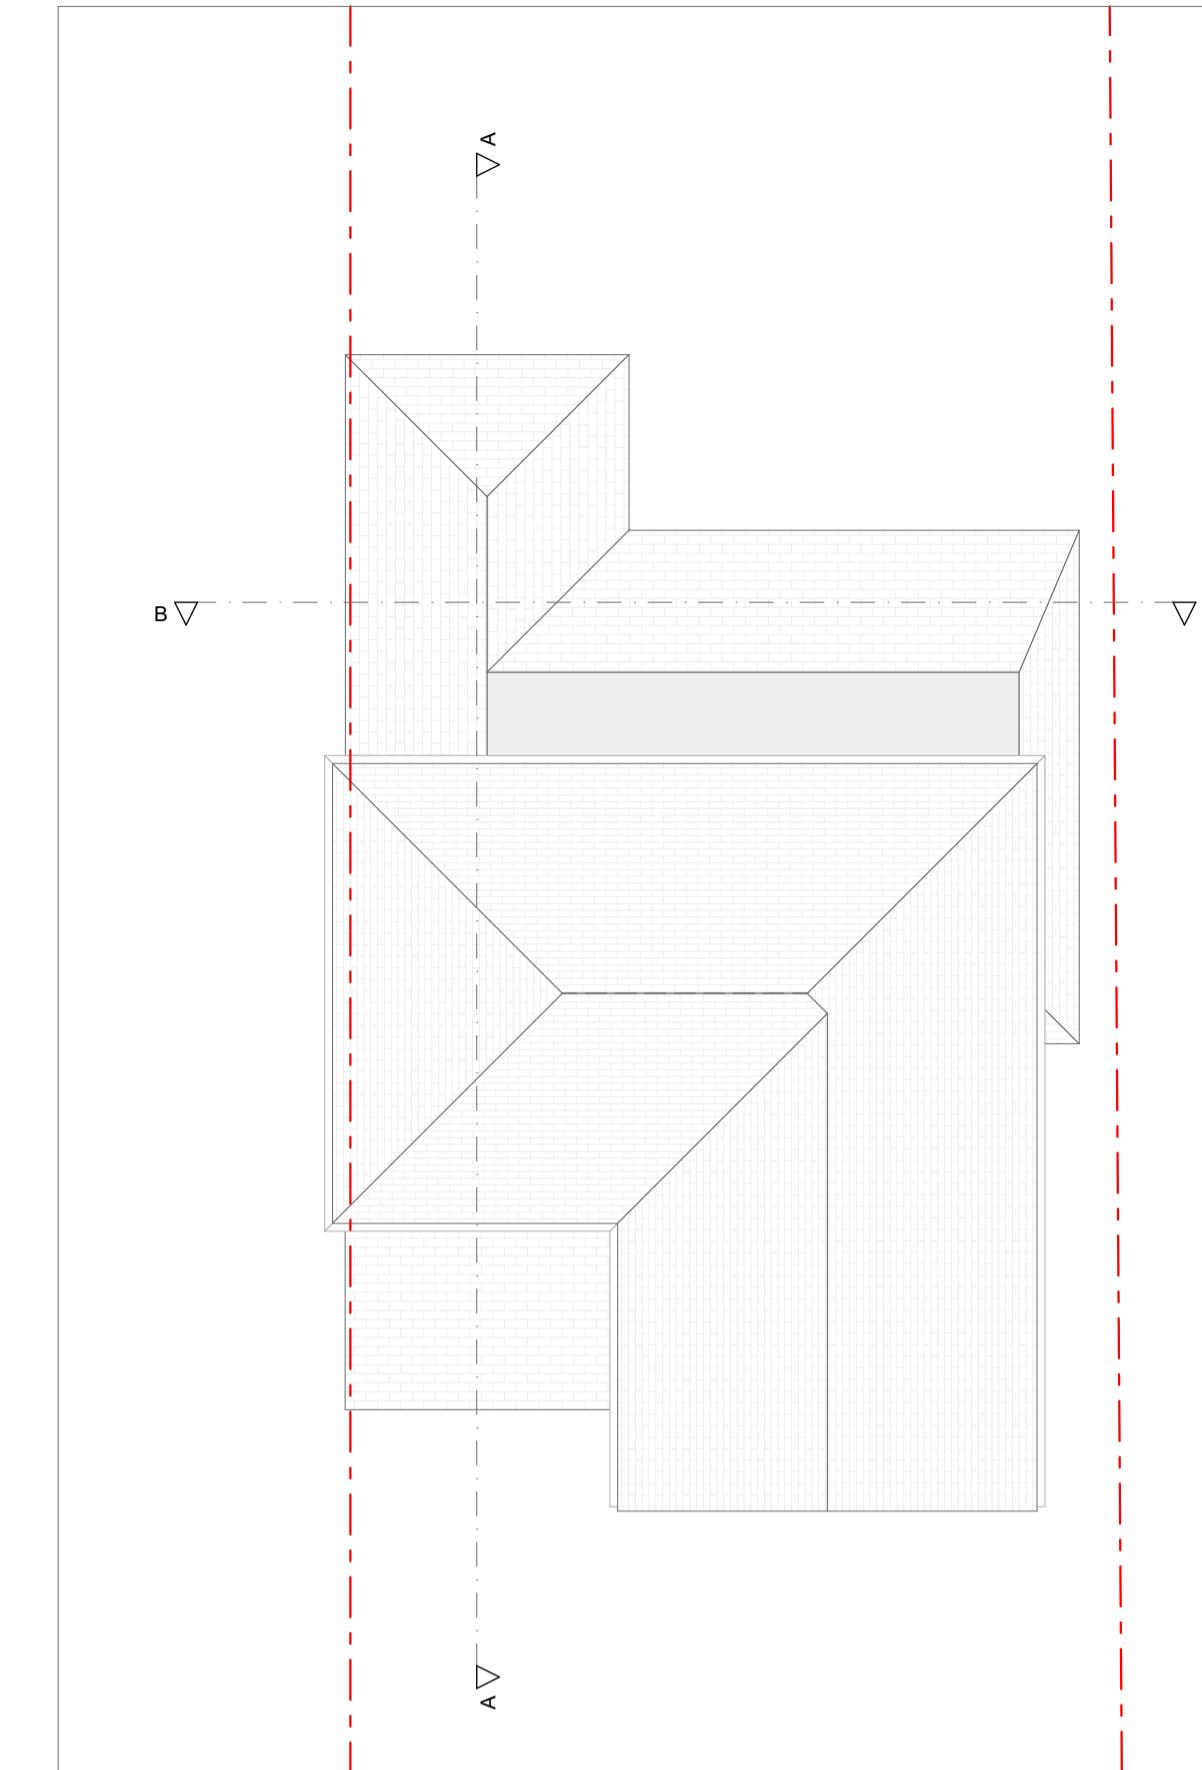

Existing Roof Plan 1:100

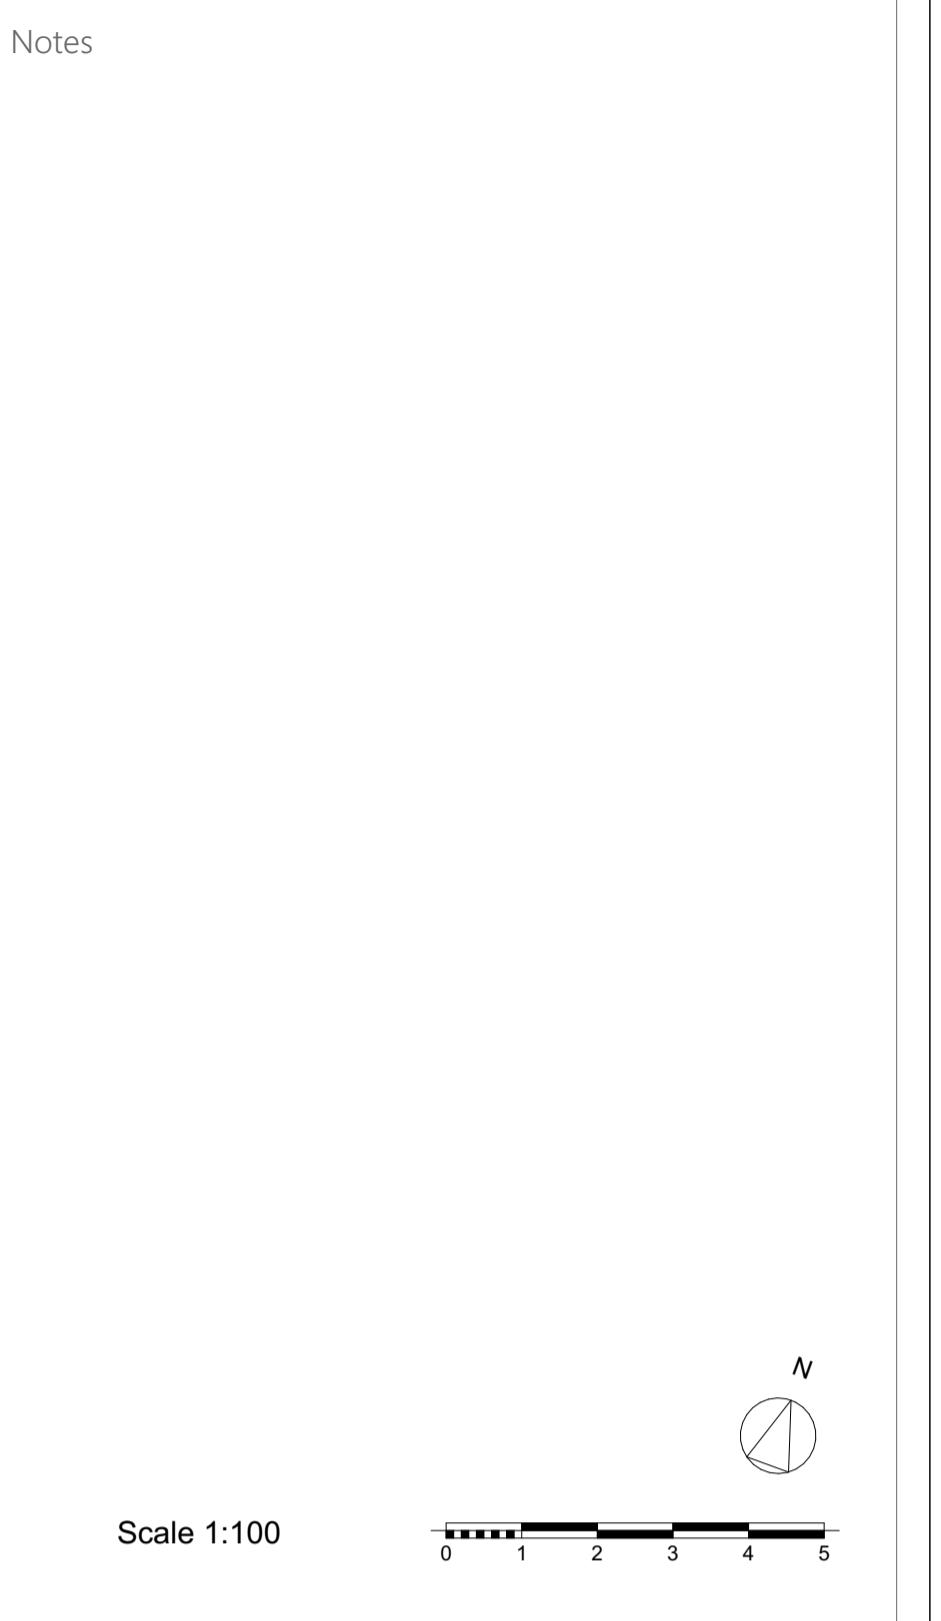

Rev Description Date

A Planning Issue 22/01/2021

Scale A1 - 1:100
Drawn by CC
Revision A
Issue Date 22/01/2021


Drawing Nr. 67-P-3
Drawing Name Existing and Proposed Floor Plans - 02

Project ID 67
Client Nick Moroney
Site 44 Sharps Lane, HA4 7JQ


Planning

DASH
hello@dash.london 0203846810


© Dash House Group Ltd. All rights reserved. This drawing is the sole property of Dash House Group Ltd. and any use of this drawing without written consent is strictly prohibited. This drawing is not to be scaled. Drawing scales as indicated are for reference only. Written dimensions shall govern and checked prior to any work proceeding. Any discrepancies shall be reported to the Architect for comment.

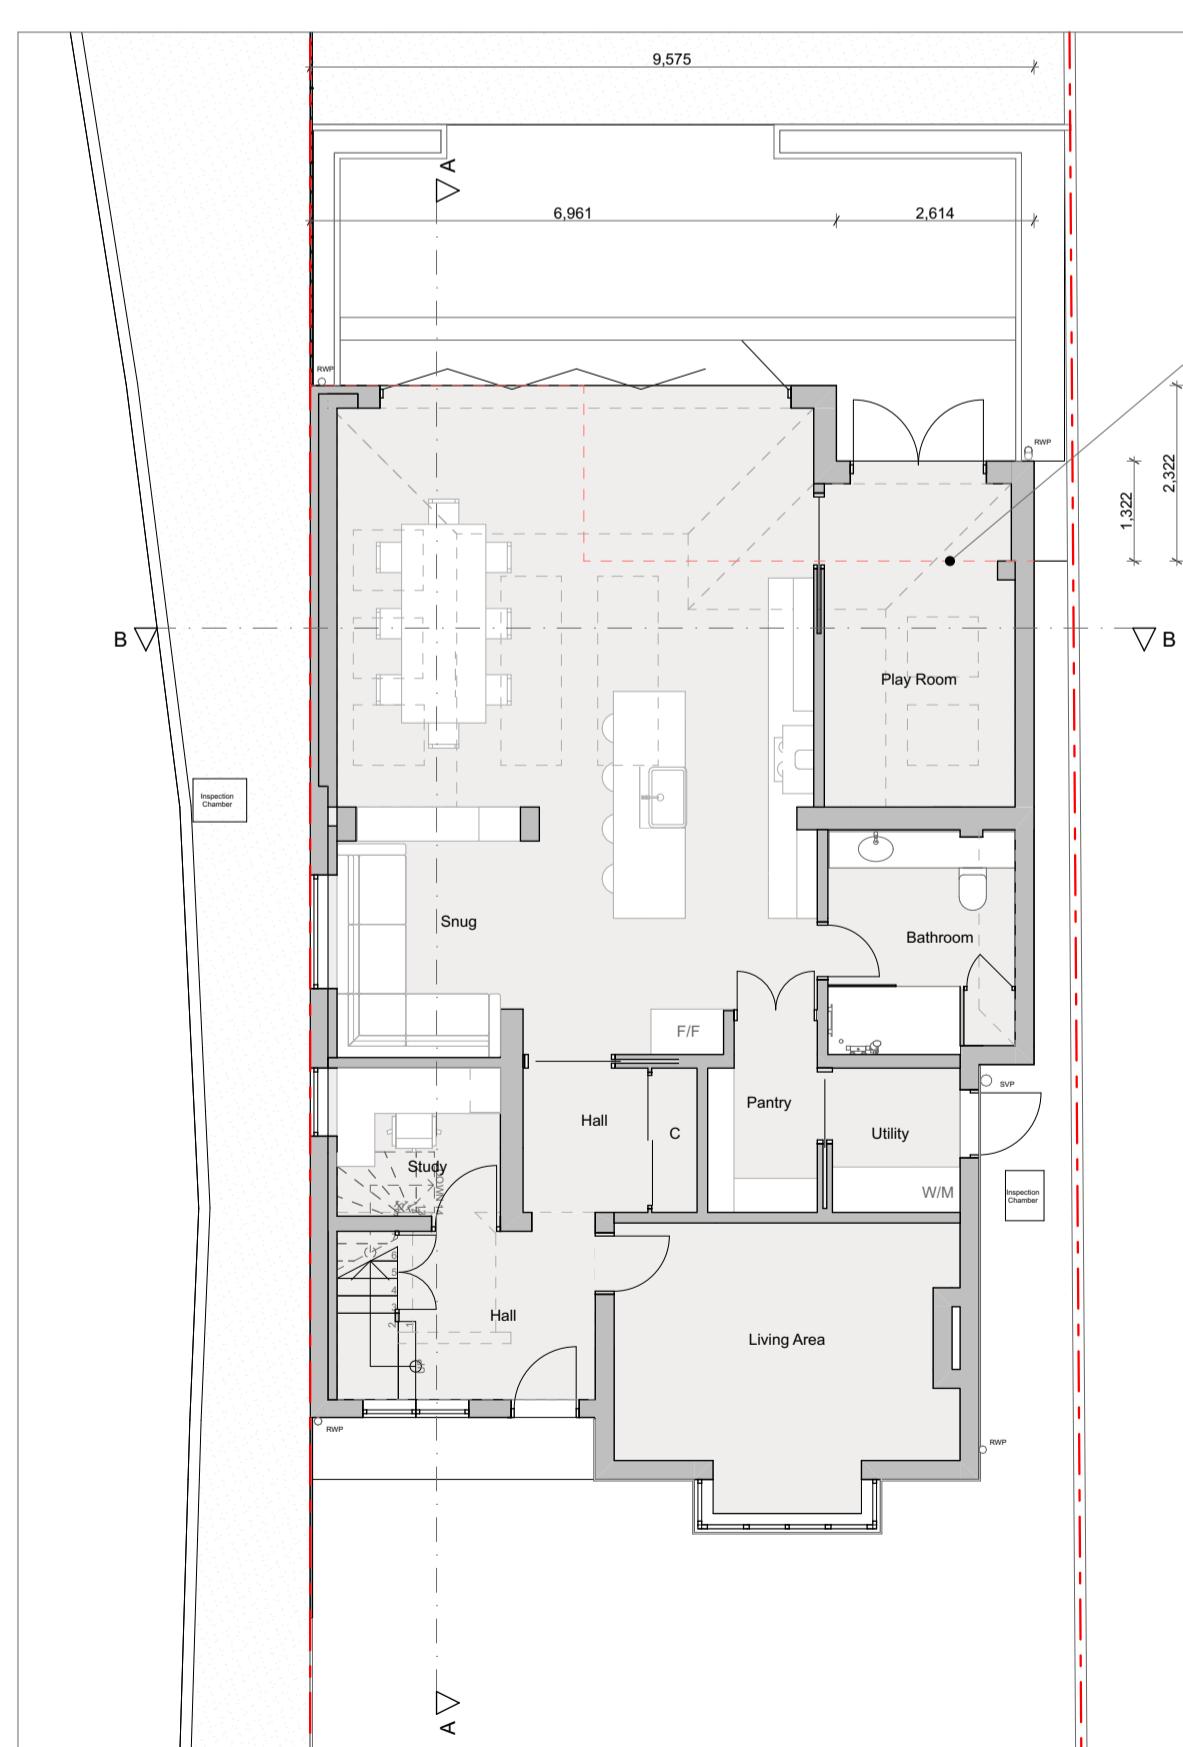

Proposed Ground Floor Plan 1:100

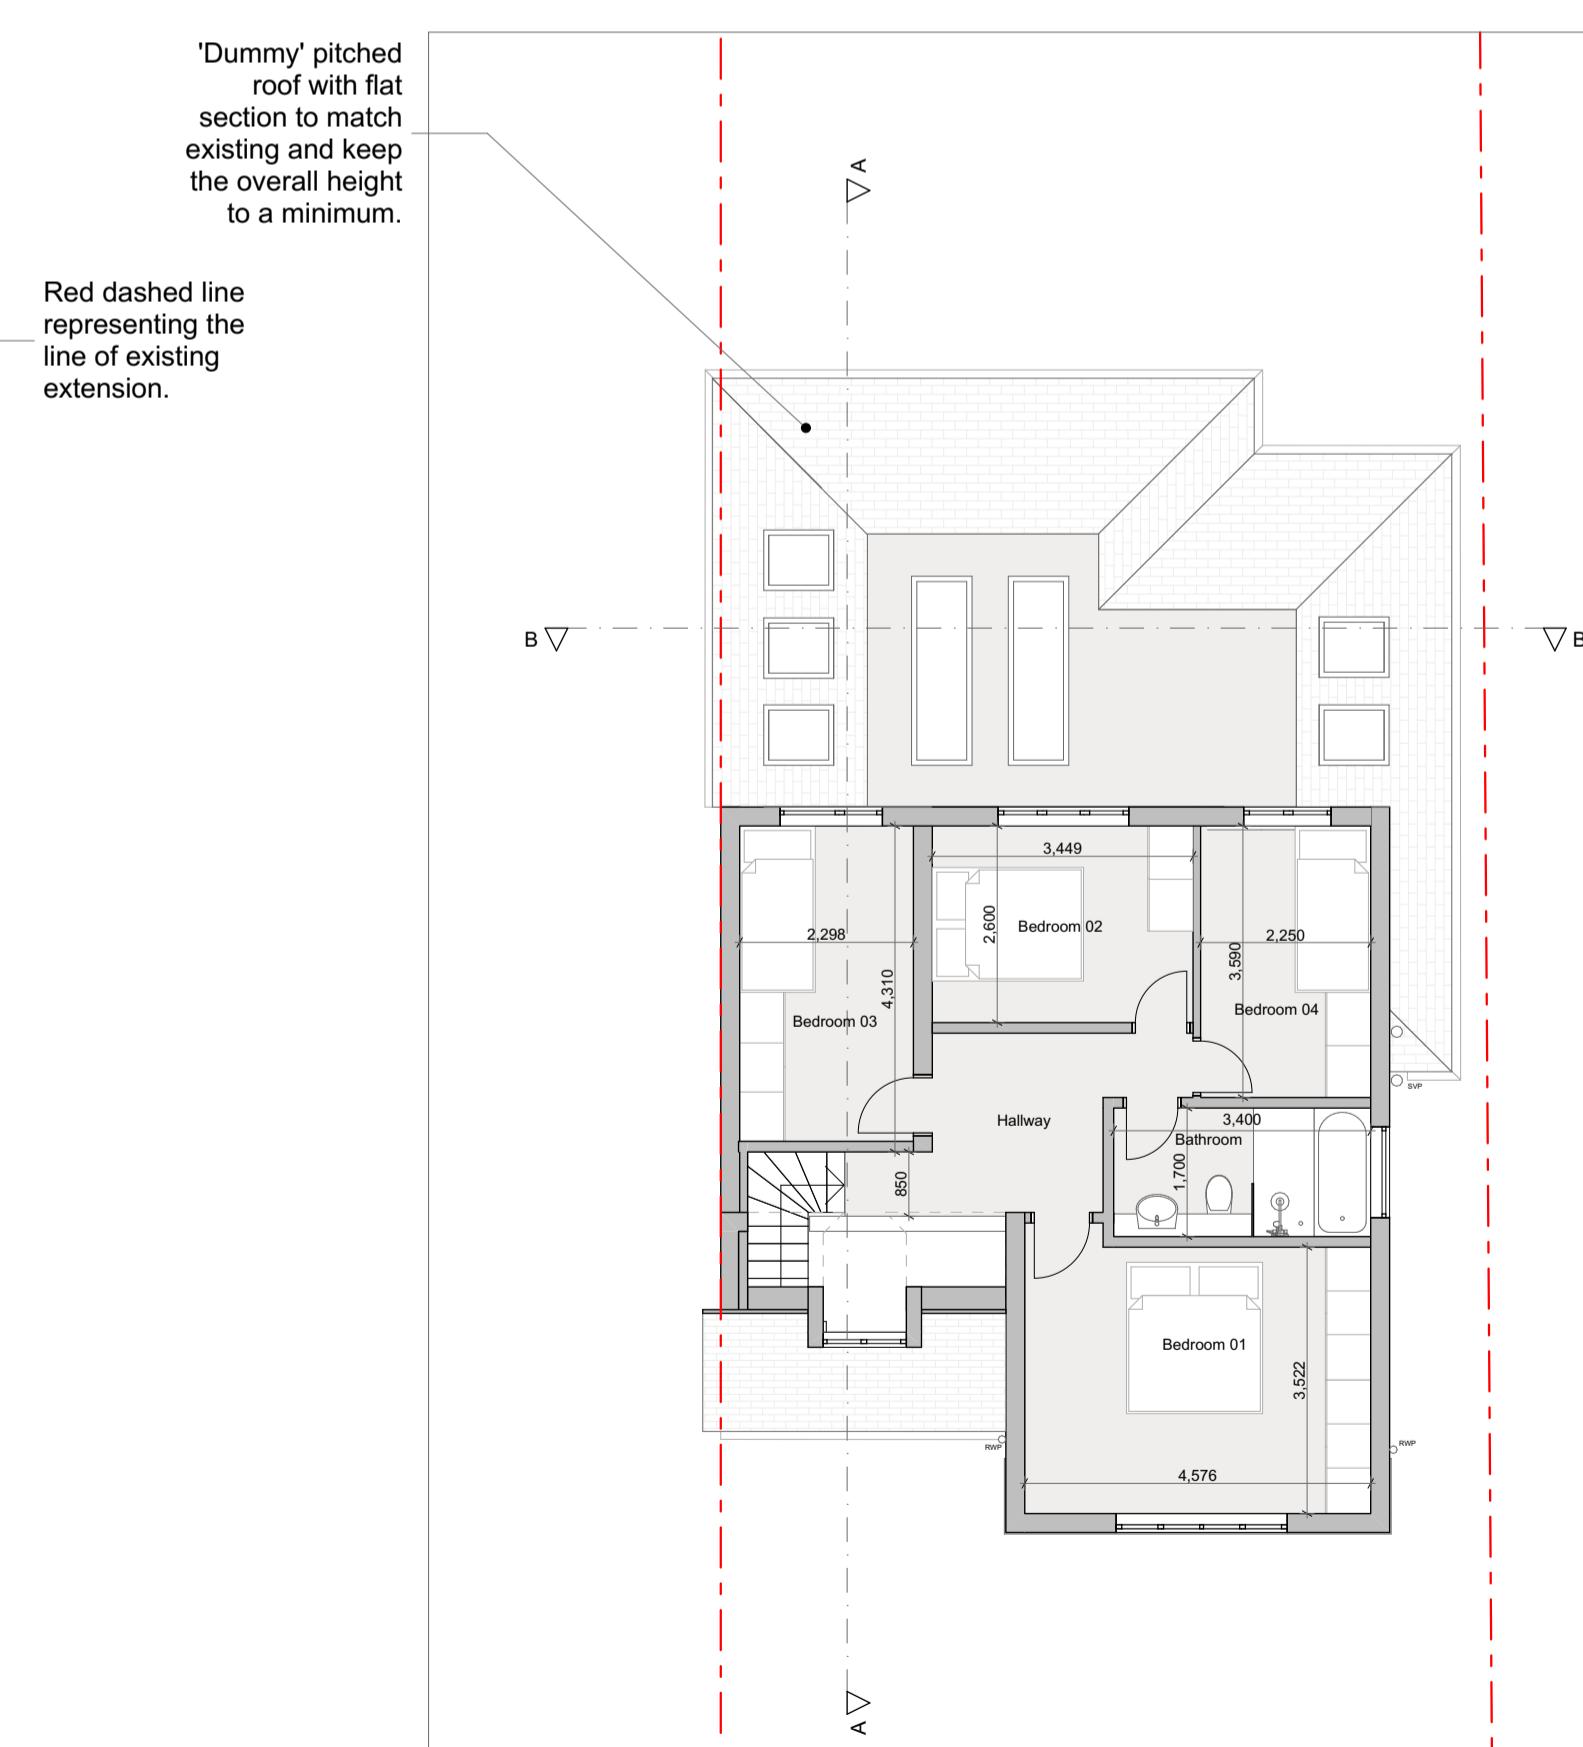

Proposed First Floor Plan 1:100

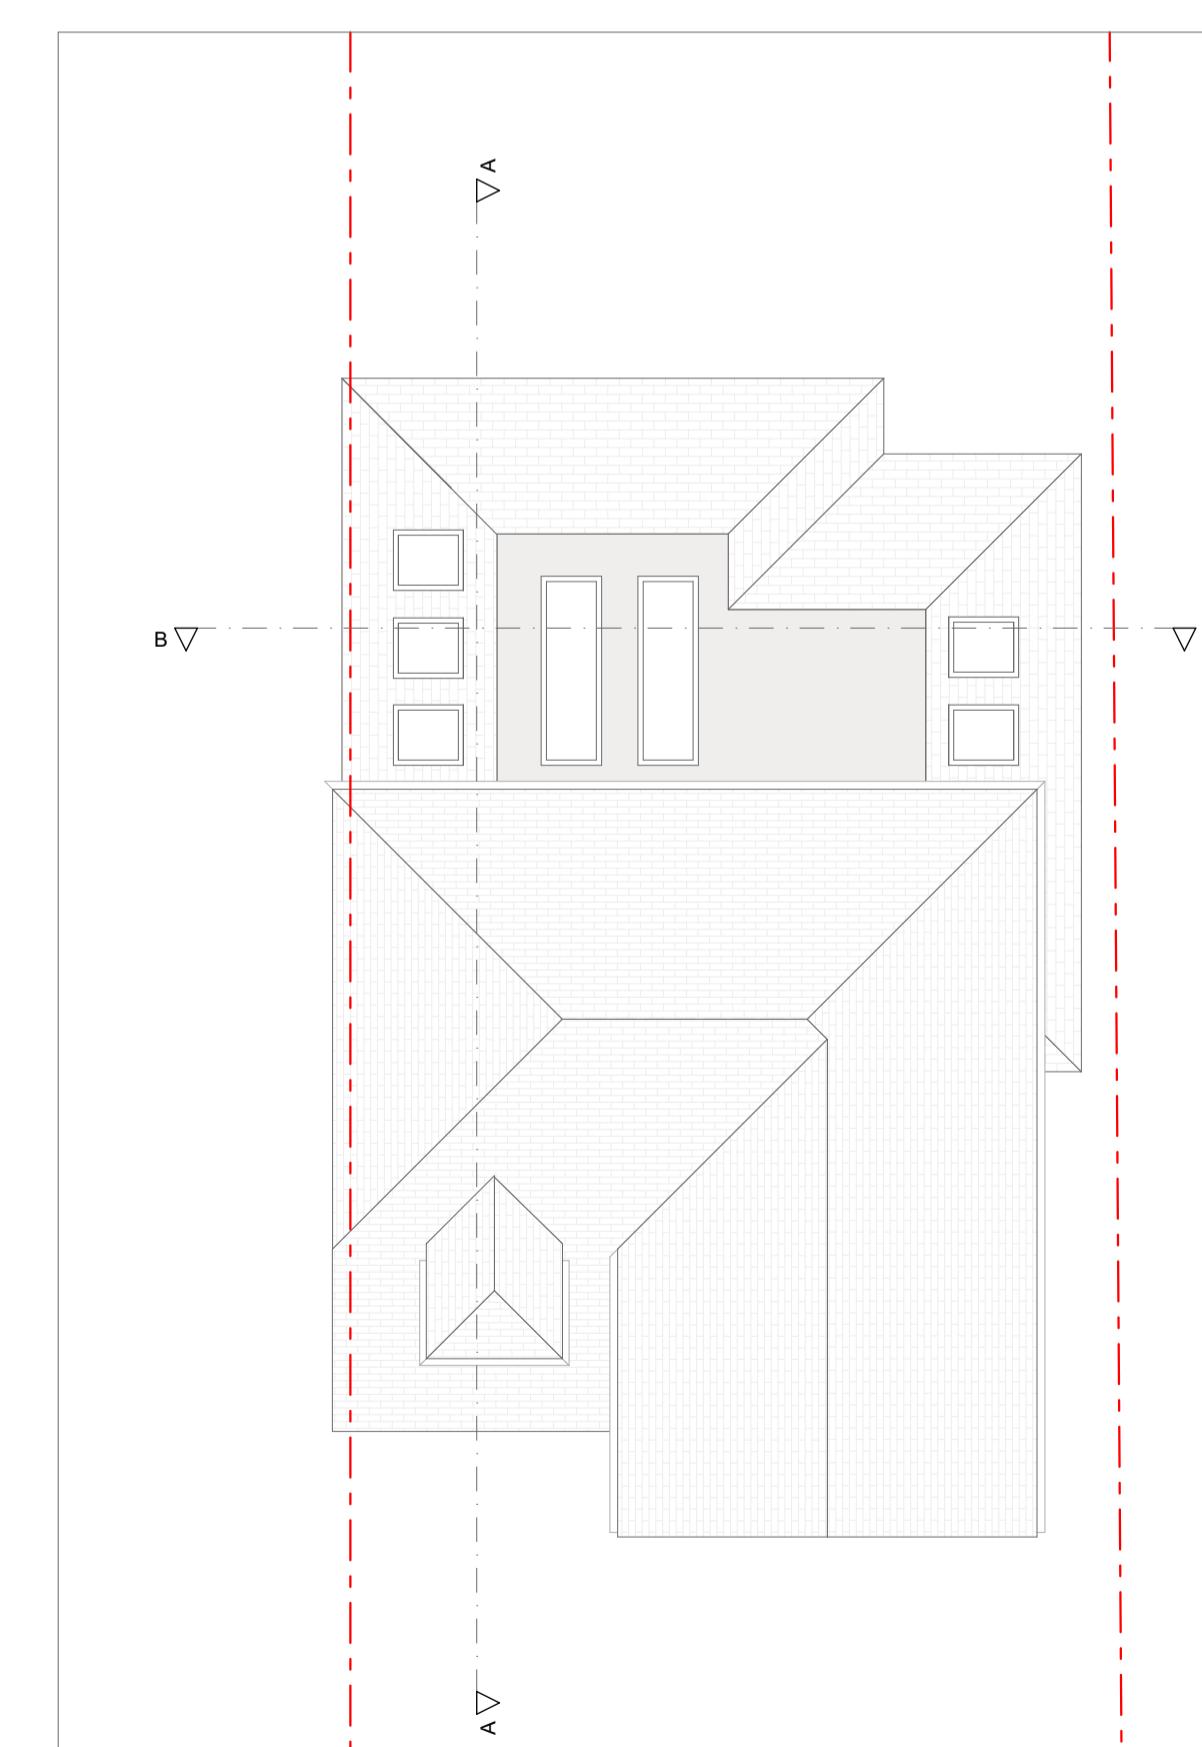

Proposed Roof Plan 1:100