






Existing Front Elevation 1:100

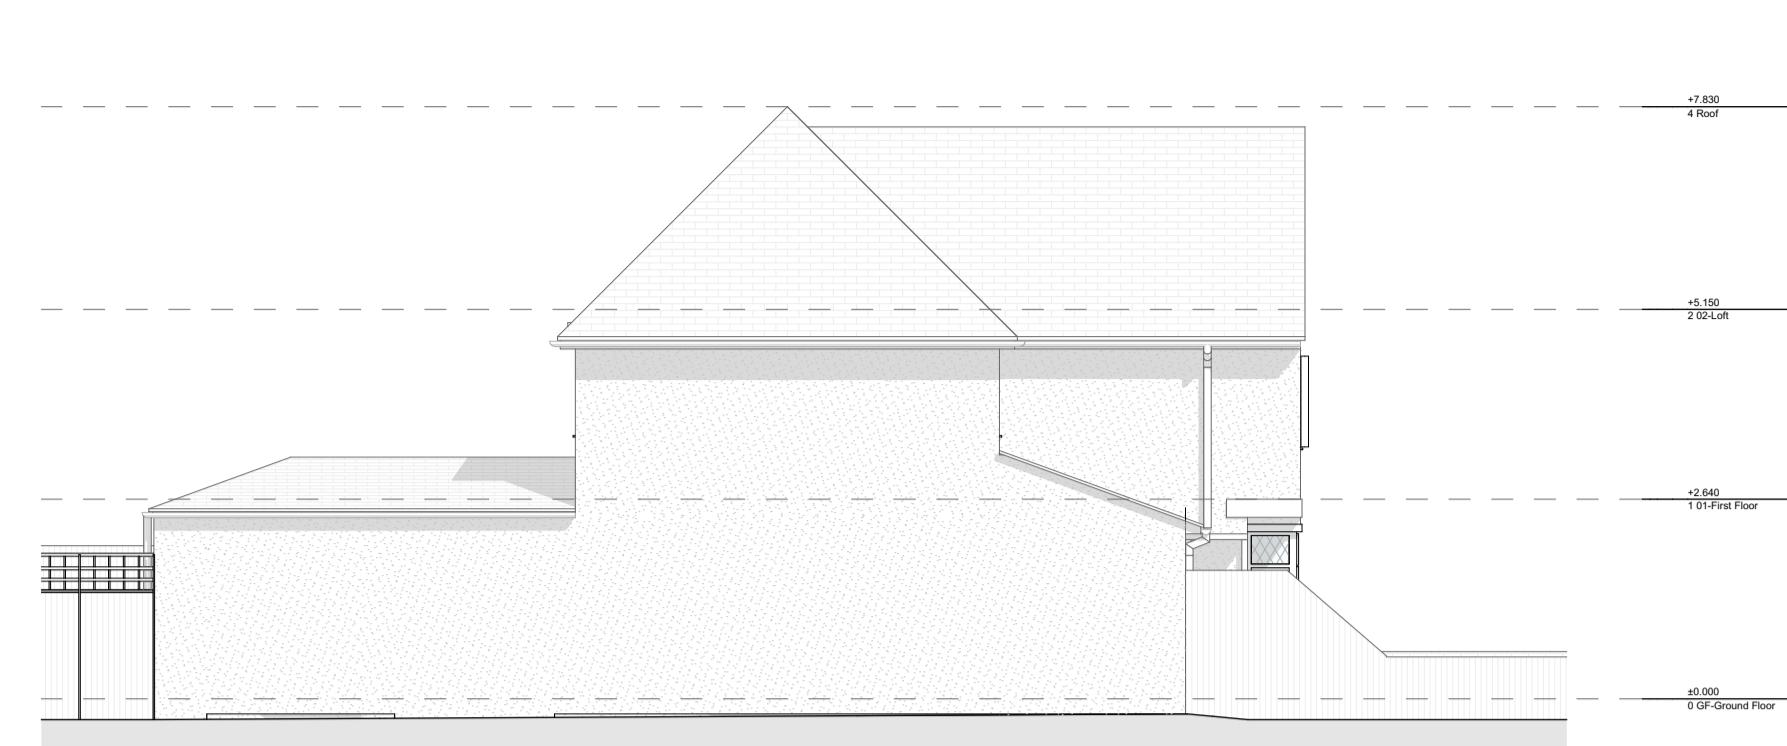


Existing Side Elevation 1:100

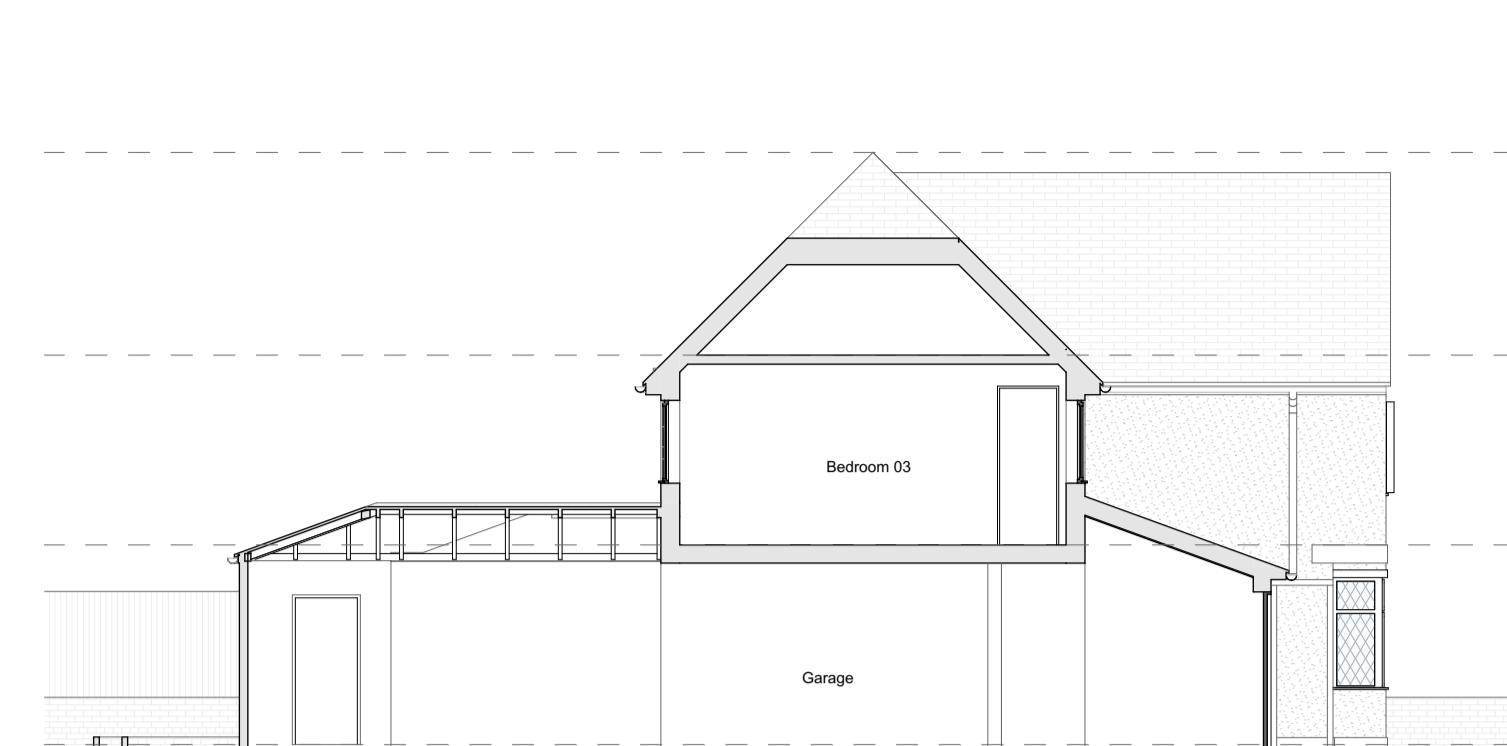

Existing Section A 1:100

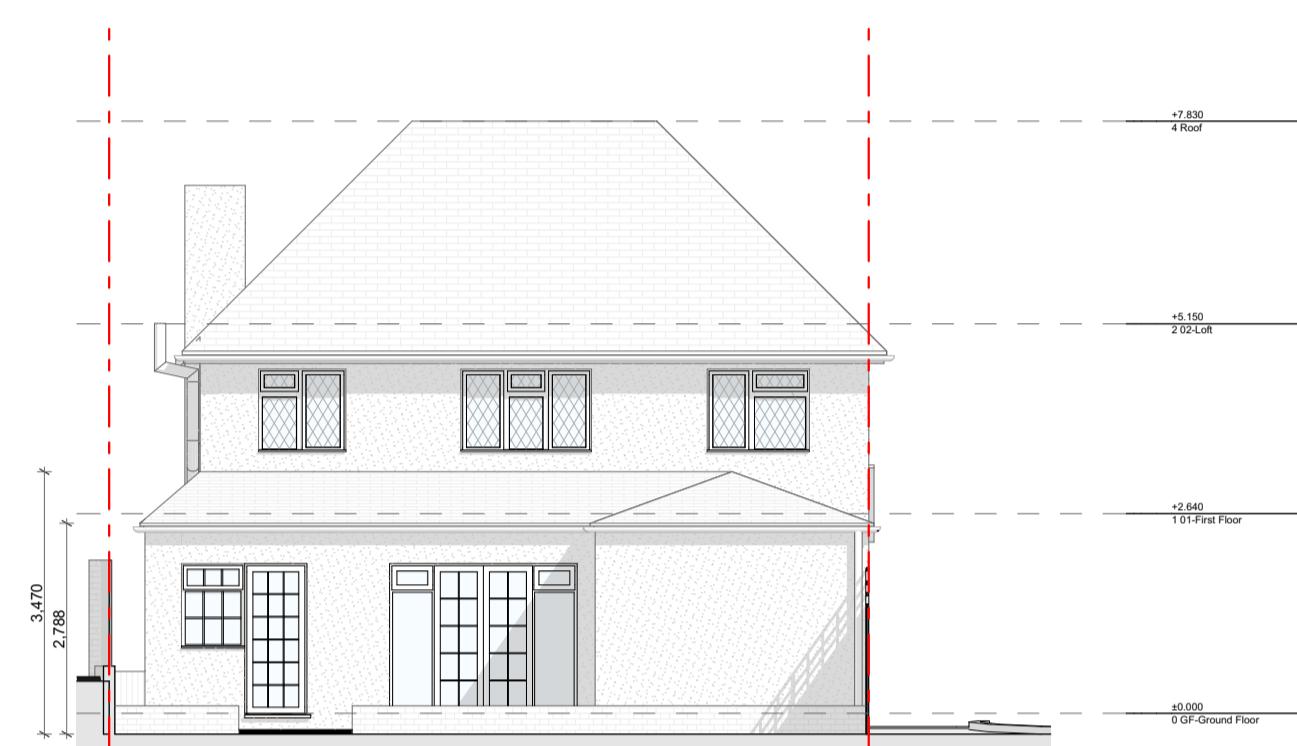


Existing Rear Elevation 1:100

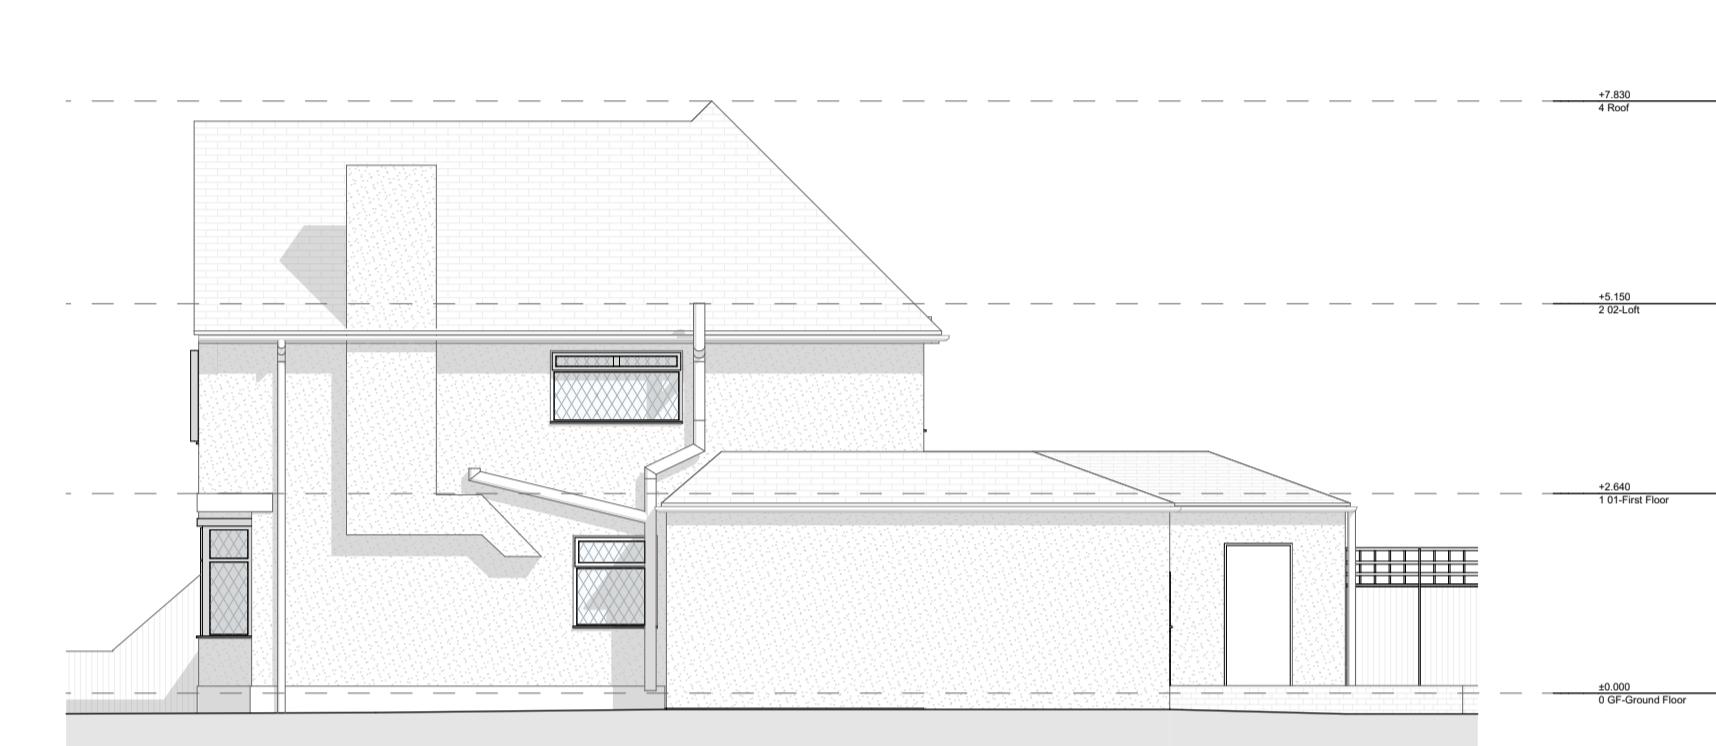


Existing Side Elevation 1:100




Existing Section B 1:100

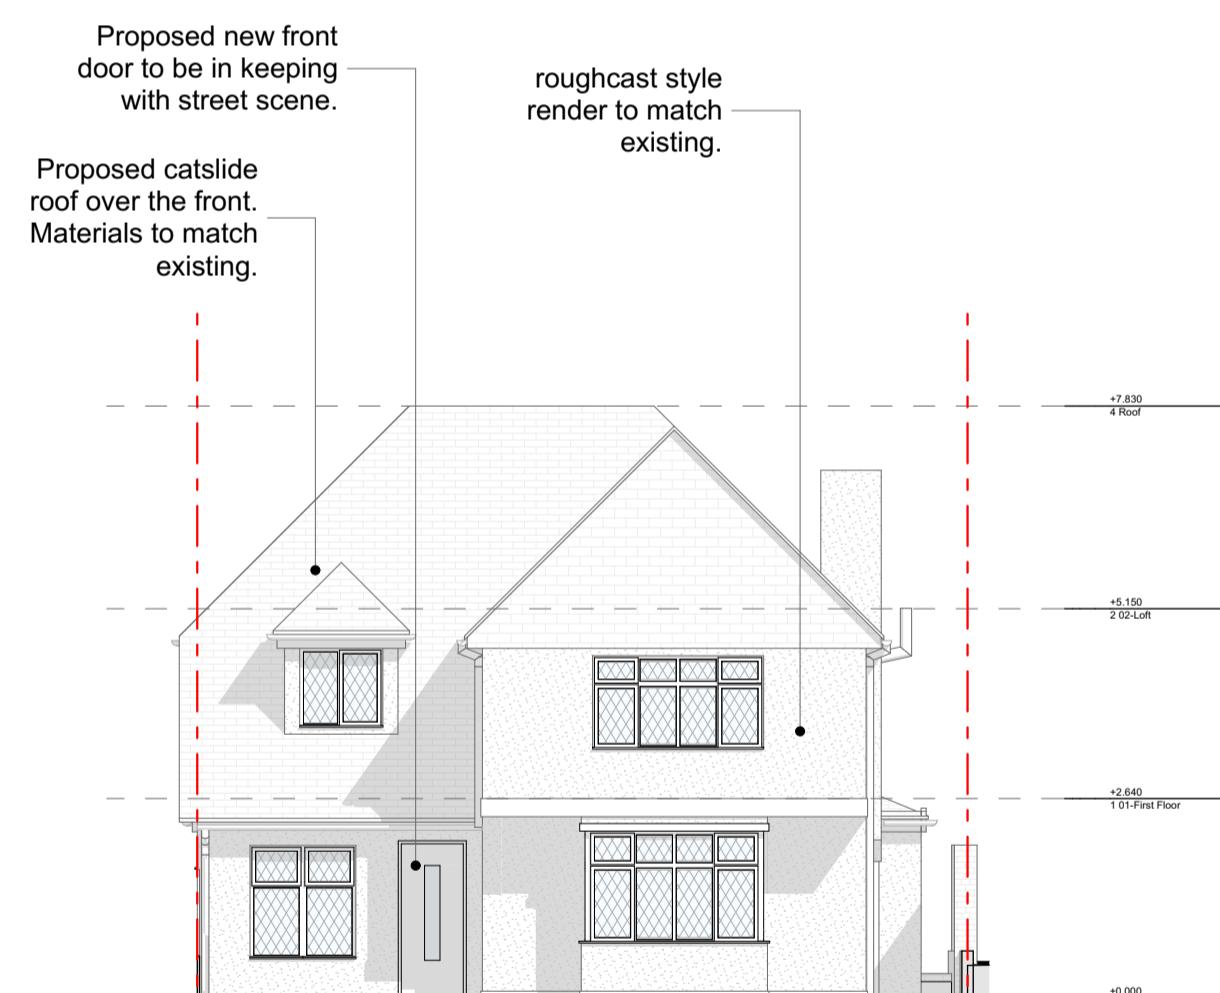


Proposed Front Elevation 1:100

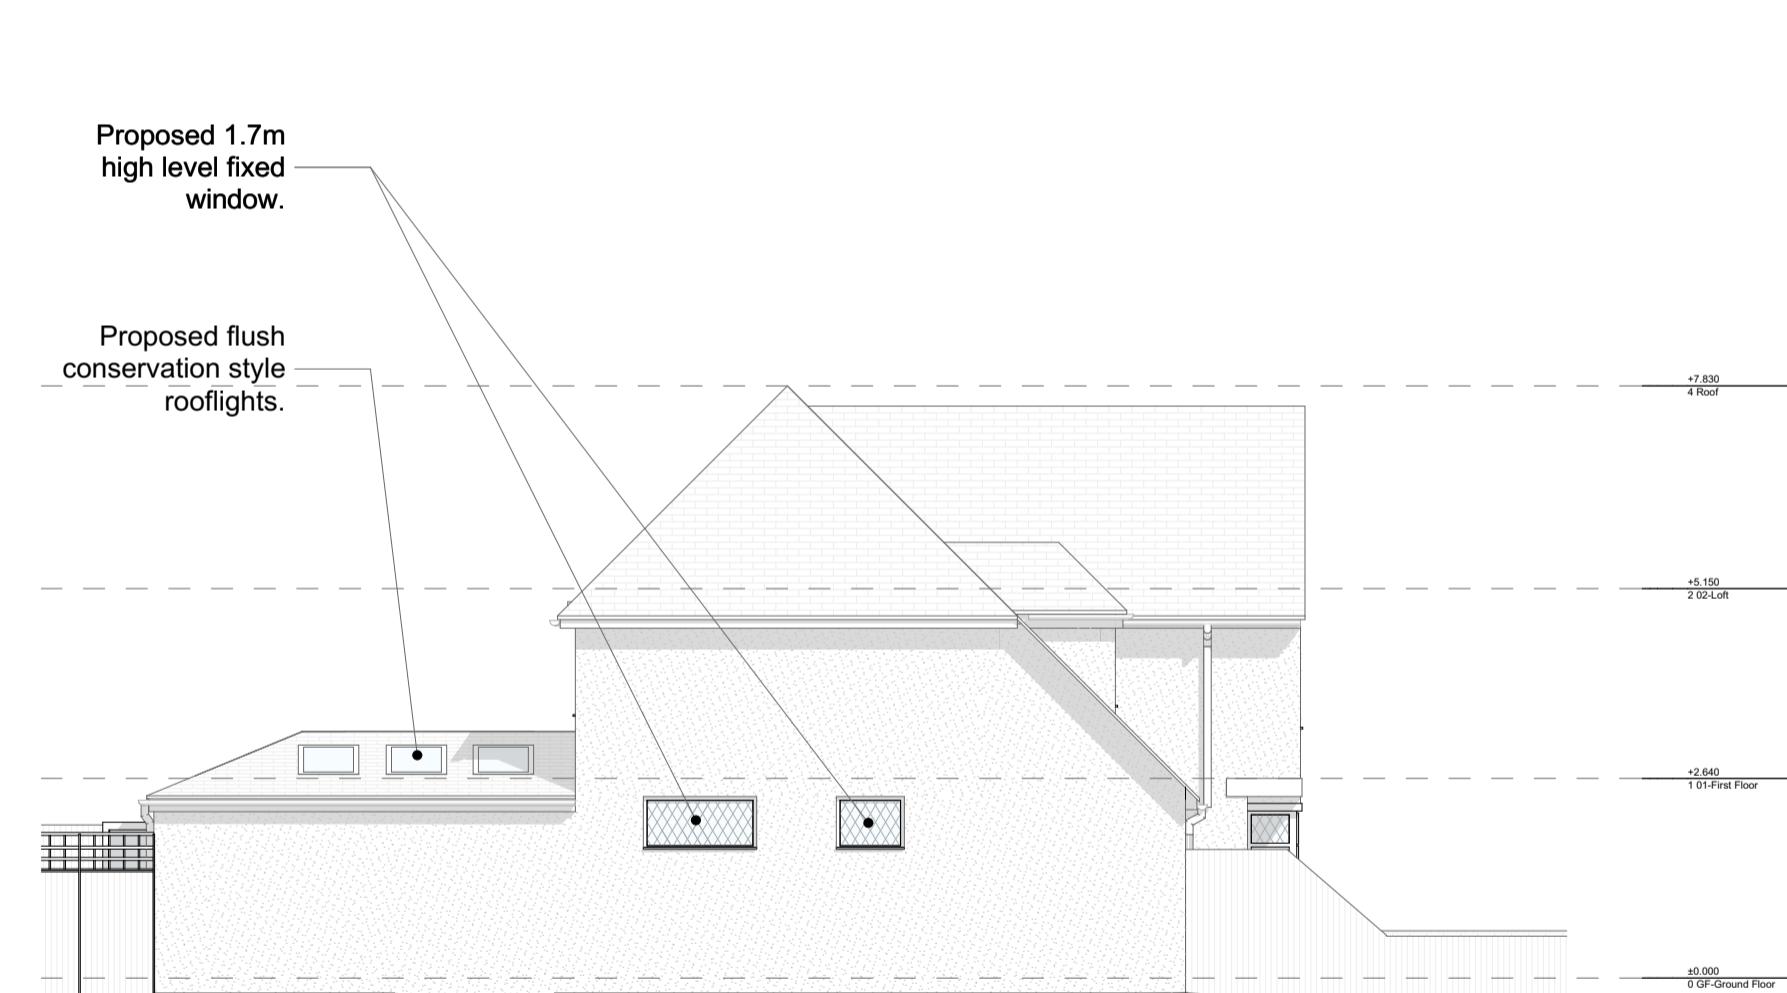


Proposed Side Elevation 1:100

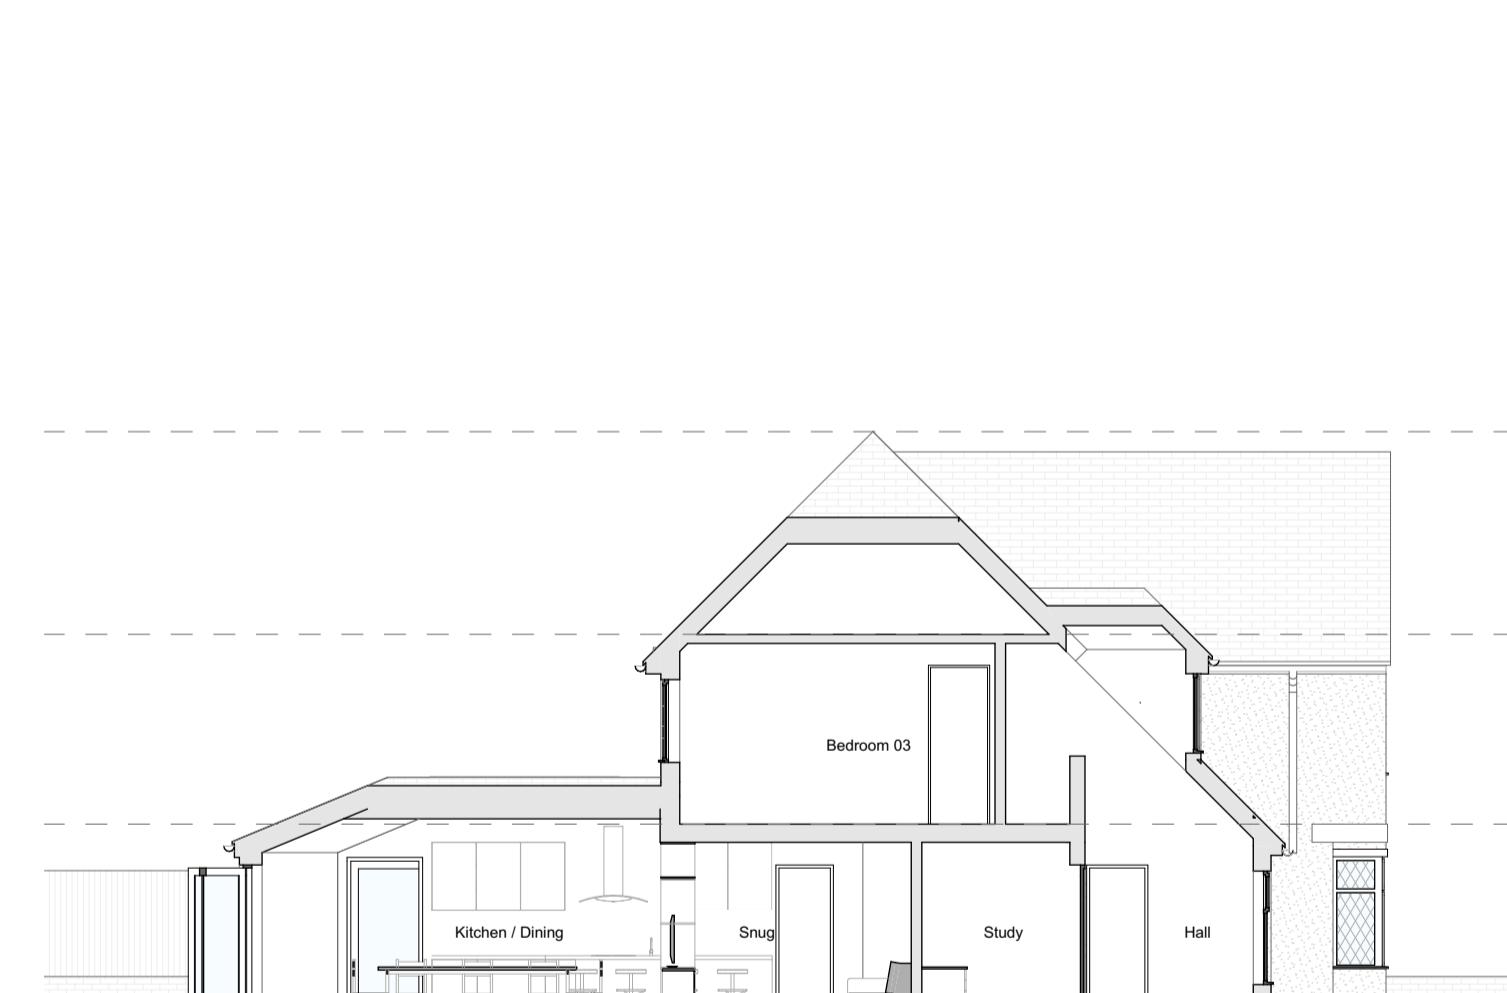

Proposed Section A 1:100

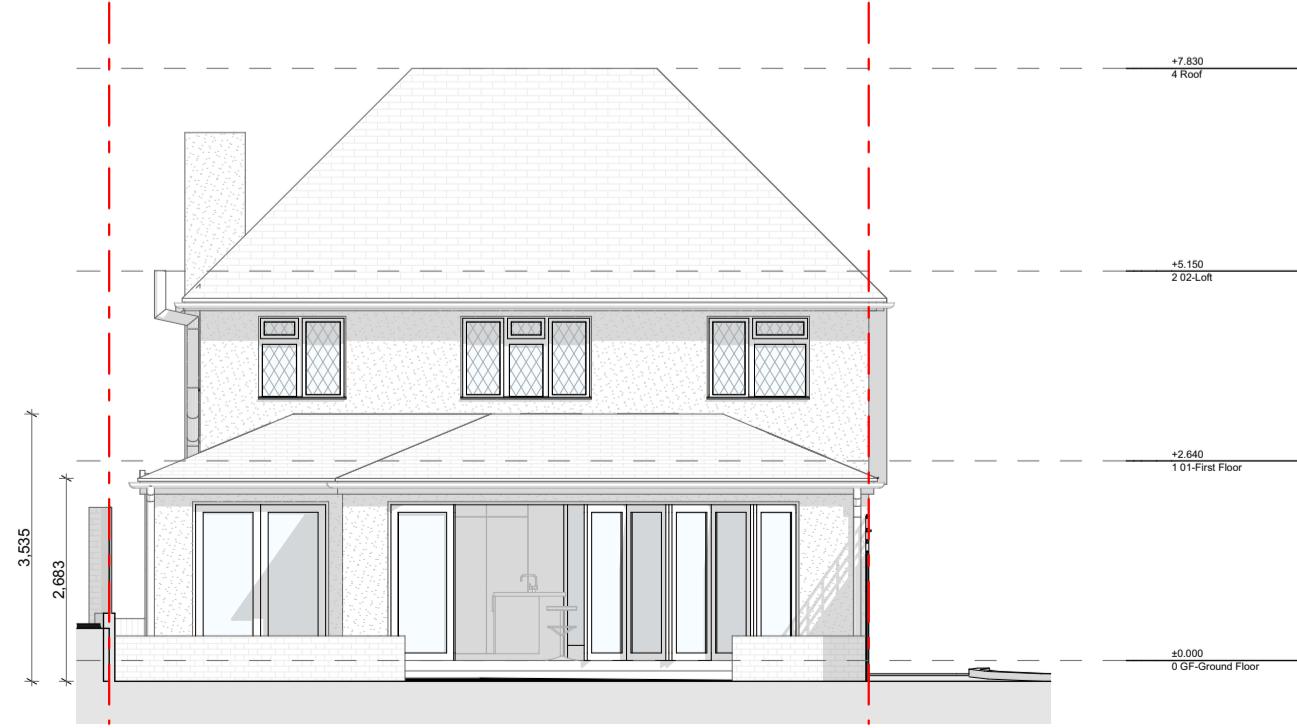

Proposed Rear Elevation 1:100

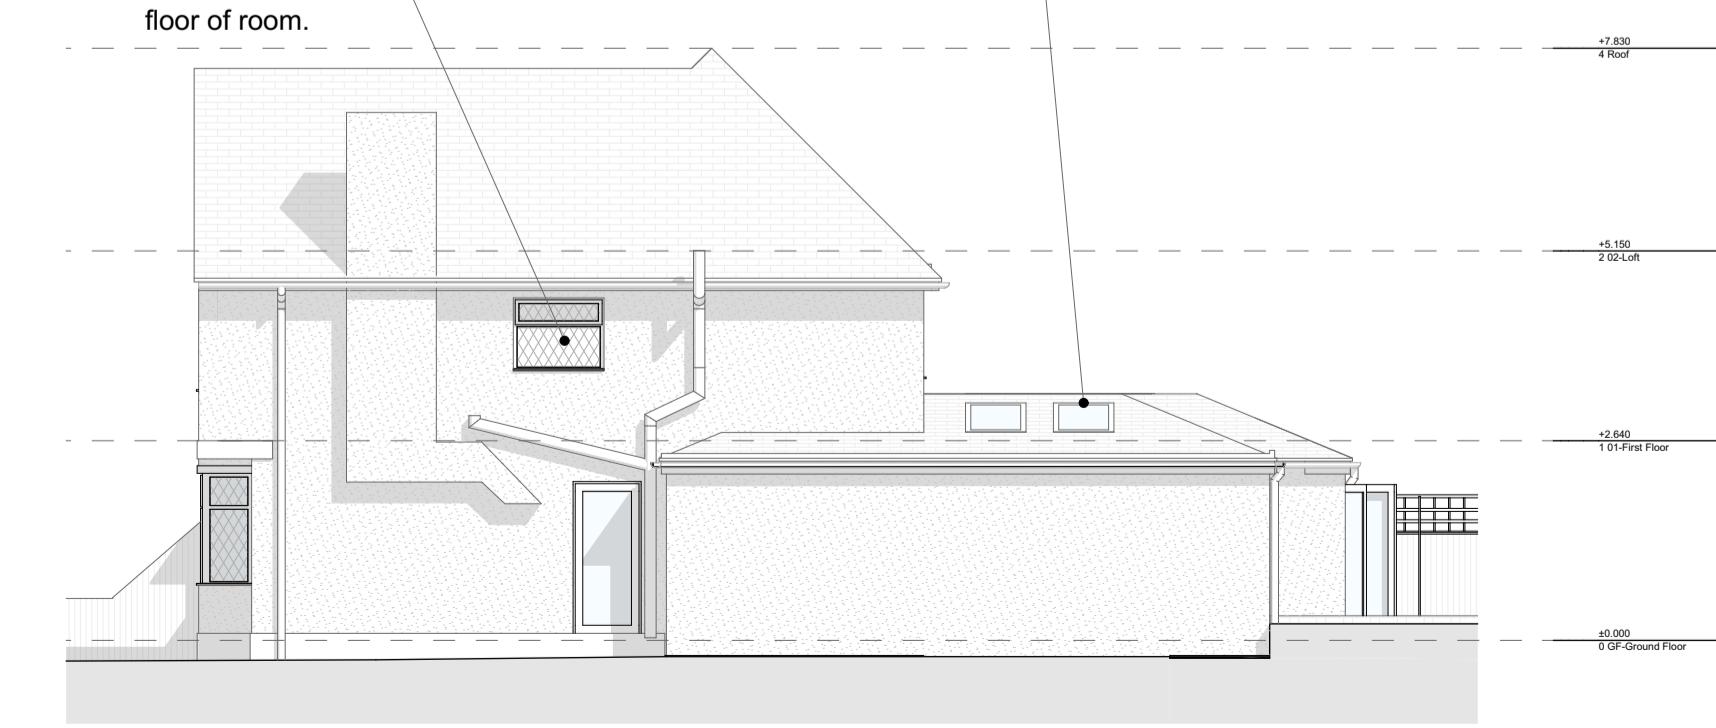

Proposed Side Elevation 1:100



Proposed Section B 1:100

Notes
Existing external walls to be externally insulated with smooth render finish.

Scale 1:100 0 1 2 3 4 5

Rev	Description	Date
A	Planning Issue	22/01/2021

Scale A1 - 1:100
Drawn by CC
Revision A
Issue Date 22/01/2021

Drawing Nr. 67-P-4
Drawing Name Existing and Proposed Sections and Elevations - 02

Project ID 67
Client Nick Moroney
Site 44 Sharps Lane, HA4 7JQ

Planning

DASH
hello@dash.london 02038468610

© Dash House Group Ltd. All rights reserved. This drawing is the sole property of Dash House Group Ltd. and any use of this drawing without written consent is strictly prohibited. This drawing is not to be scaled. Drawing scales as indicated are for reference only. Written dimensions shall govern and checked prior to any work proceeding. Any discrepancies shall be reported to the Architect for comment.