


MICHAEL OAKES ARCHITECTS LTD.



Michael Oakes (Director) B.A. Hons Arch, Dipl. Arch, Registered Architect

REGISTERED ARCHITECTS, DESIGNERS + ILLUSTRATORS

Telephone: 01895 235089 - E-mail: michaeloakesarchitect@googlemail.com

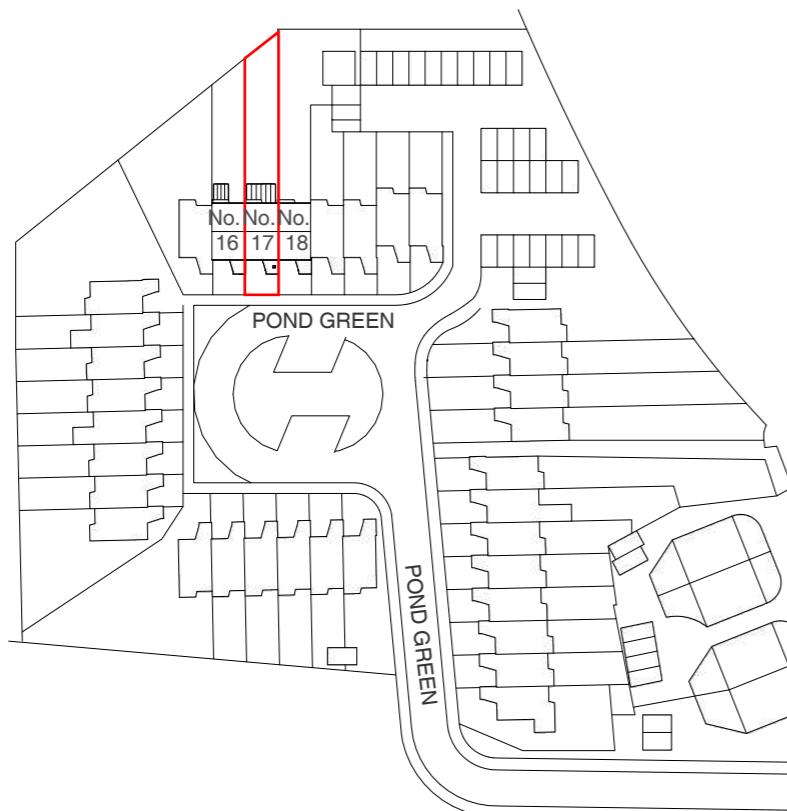

Site Location Plan

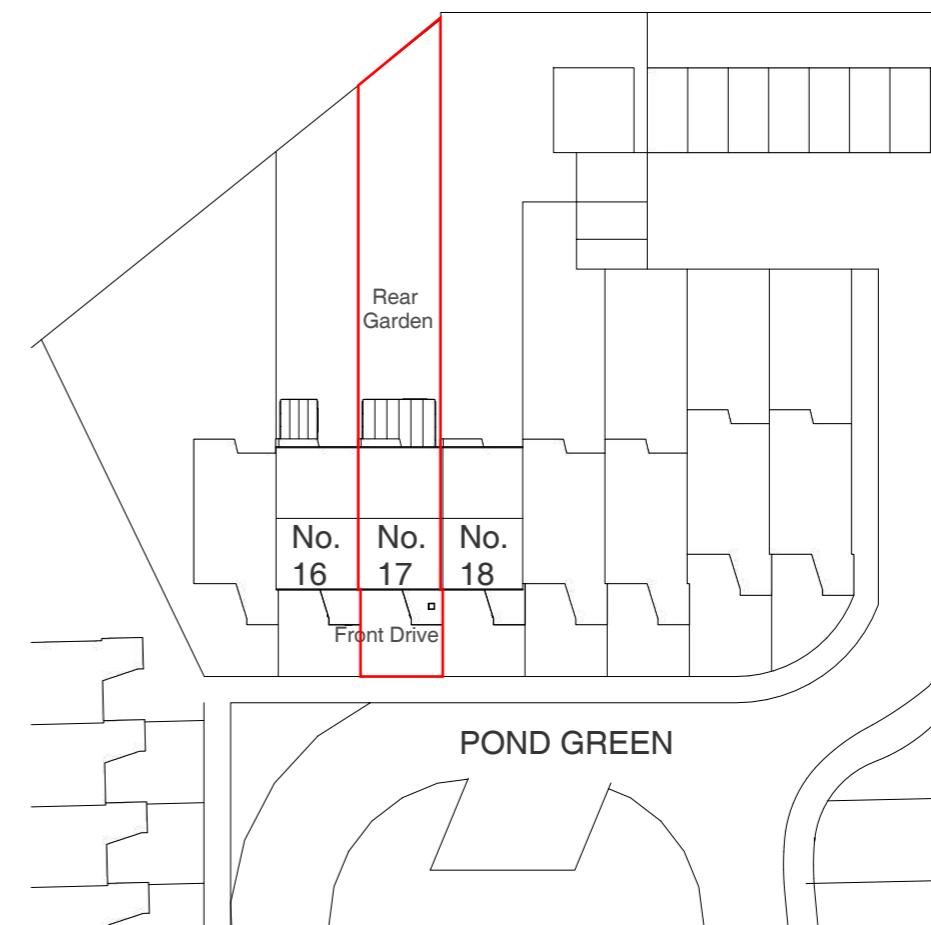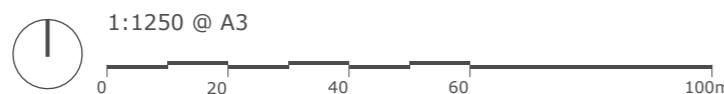

Block Plan



Address

17 Pond Green, Ruislip,
HA4 6EW

Client

Edwin Wood

Date

April 2021

Drawing Title

Location + Block Plan

Project no. / Stage /

0346- PLA-

Drawing no. / Revision

01_B

Revision notes:

A - First Issue
B - Roof Updated

Drawn by: IR





Lawful Development Application for a
loft conversion

MICHAEL OAKES ARCHITECTS LTD.

Michael Oakes (Director) B.A. Hons Arch, Dipl. Arch, Registered Architect

REGISTERED ARCHITECTS, DESIGNERS + ILLUSTRATORS

Telephone: 01895 235089 - E-mail: michaeloakesarchitect@googlemail.com

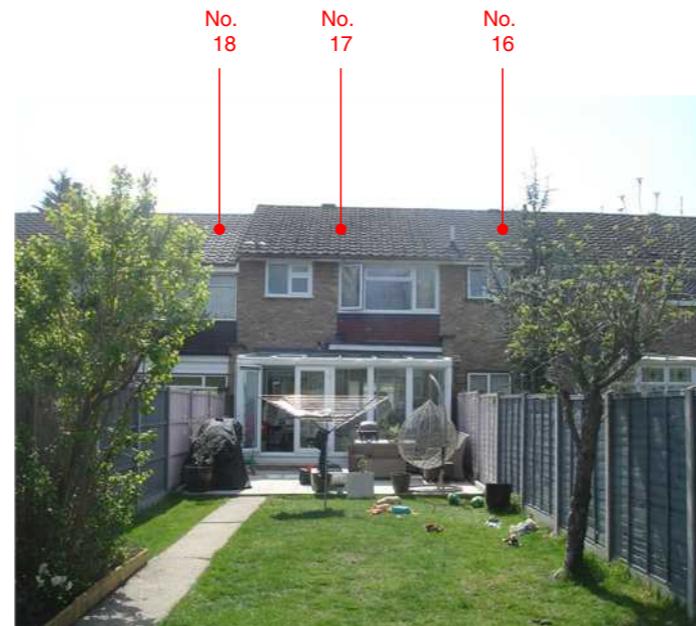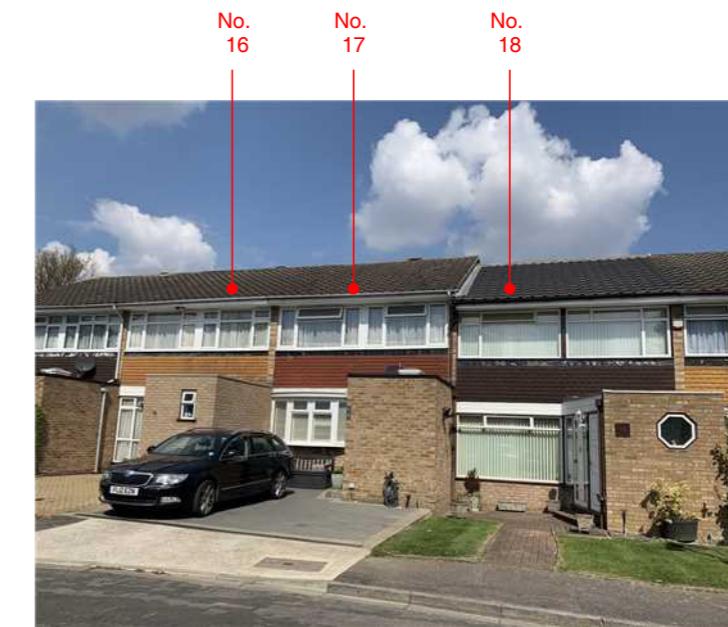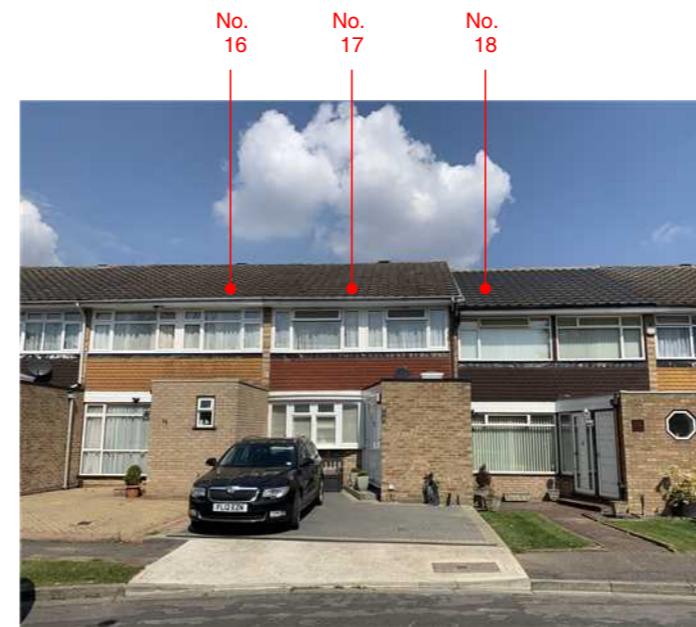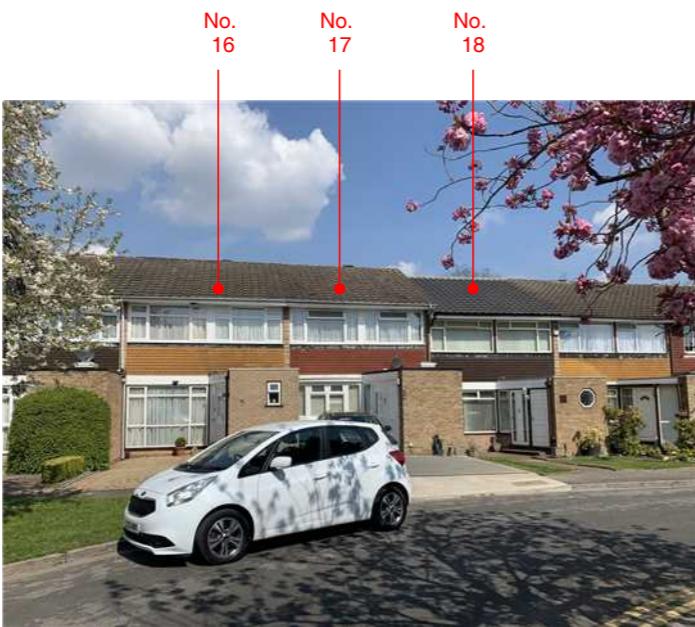

Address

17 Pond Green, Ruislip,
HA4 6EW

Client

Edwin Wood

Date

April 2021

Drawing Title

Site Photos

Photos Taken on 20.04.21

Project no. / Stage /

0346- PLA-

Drawing no. / Revision

02_A

Revision notes:

A - First Issue

Drawn by: IR


Lawful Development Application for a
loft conversion

MICHAEL OAKES ARCHITECTS LTD.

Michael Oakes (Director) B.A. Hons Arch, Dipl. Arch, Registered Architect

REGISTERED ARCHITECTS, DESIGNERS + ILLUSTRATORS


Telephone: 01895 235089 - E-mail: michaeloakesarchitect@googlemail.com

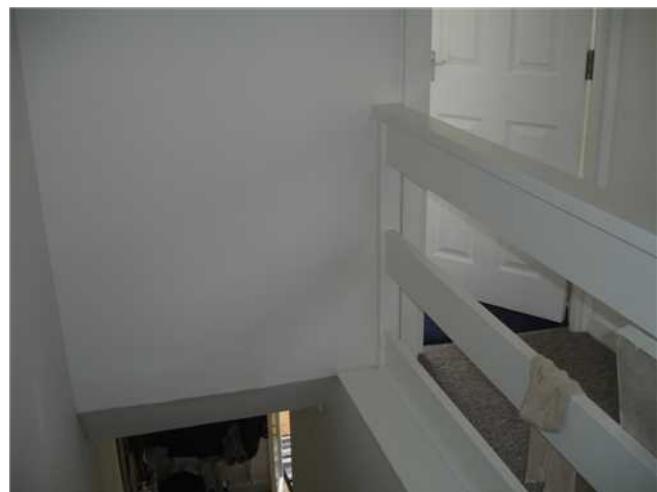

Views from first floor landing towards the loft access



Views of the existing loft structure

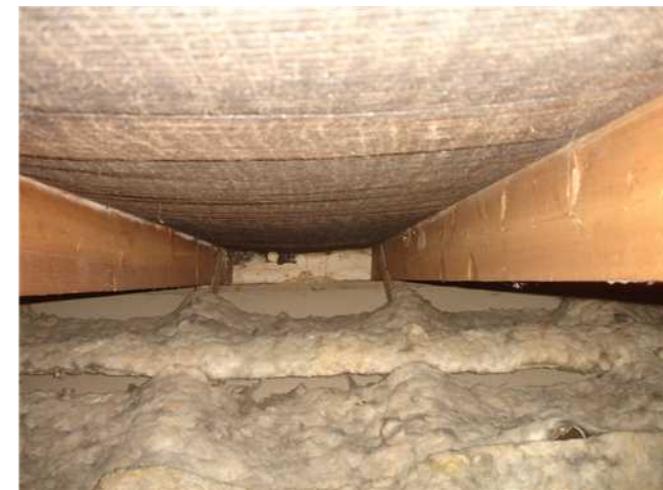

Views of the existing loft structure

Address

17 Pond Green, Ruislip,
HA4 6EW

Client

Edwin Wood

Date

April 2021

Drawing Title

Site Photos

Photos Taken on 20.04.21

Project no. / Stage /

0346- PLA-

Drawing no. / Revision

03_A

Revision notes:

A - First Issue

Drawn by: IR


Lawful Development Application for a
loft conversion

MICHAEL OAKES ARCHITECTS LTD.


Michael Oakes (Director) B.A. Hons Arch, Dipl. Arch, Registered Architect

REGISTERED ARCHITECTS, DESIGNERS + ILLUSTRATORS


Telephone: 01895 235089 - E-mail: michaeloakesarchitect@googlemail.com

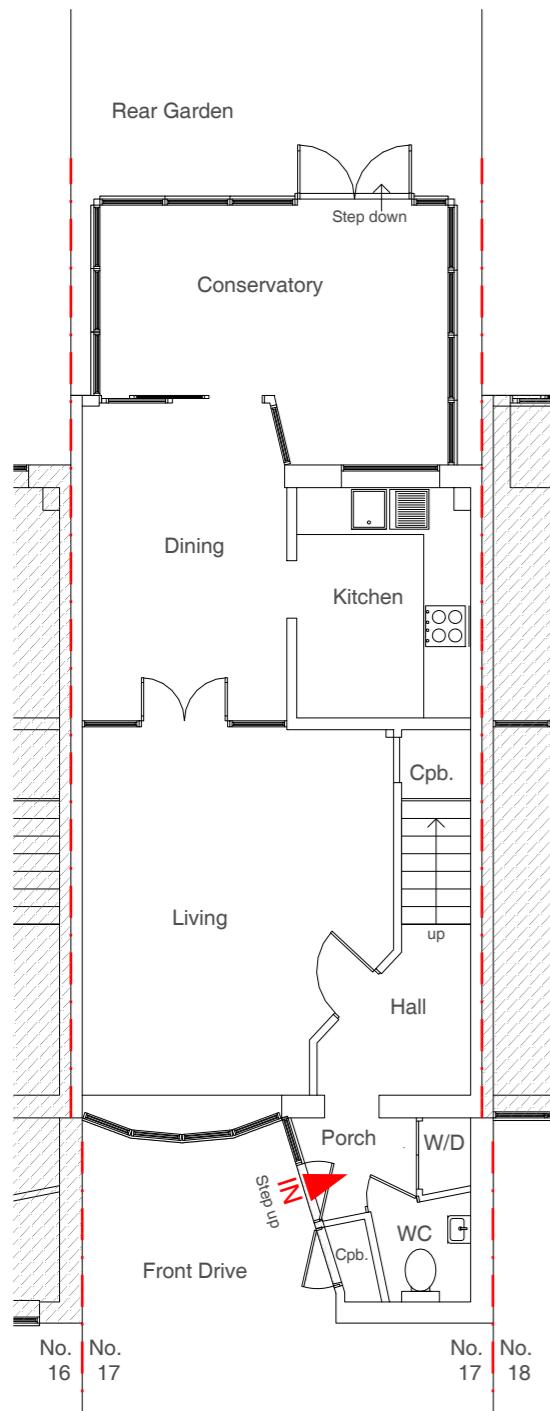


Ground Floor Plan

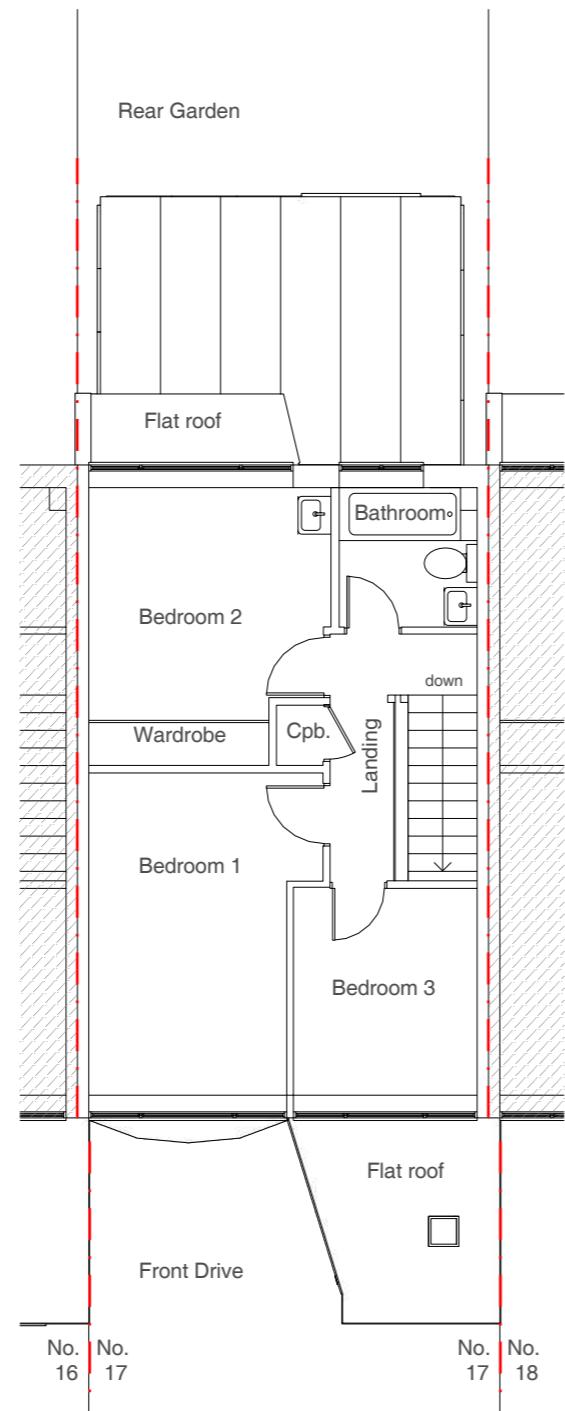

First Floor Plan

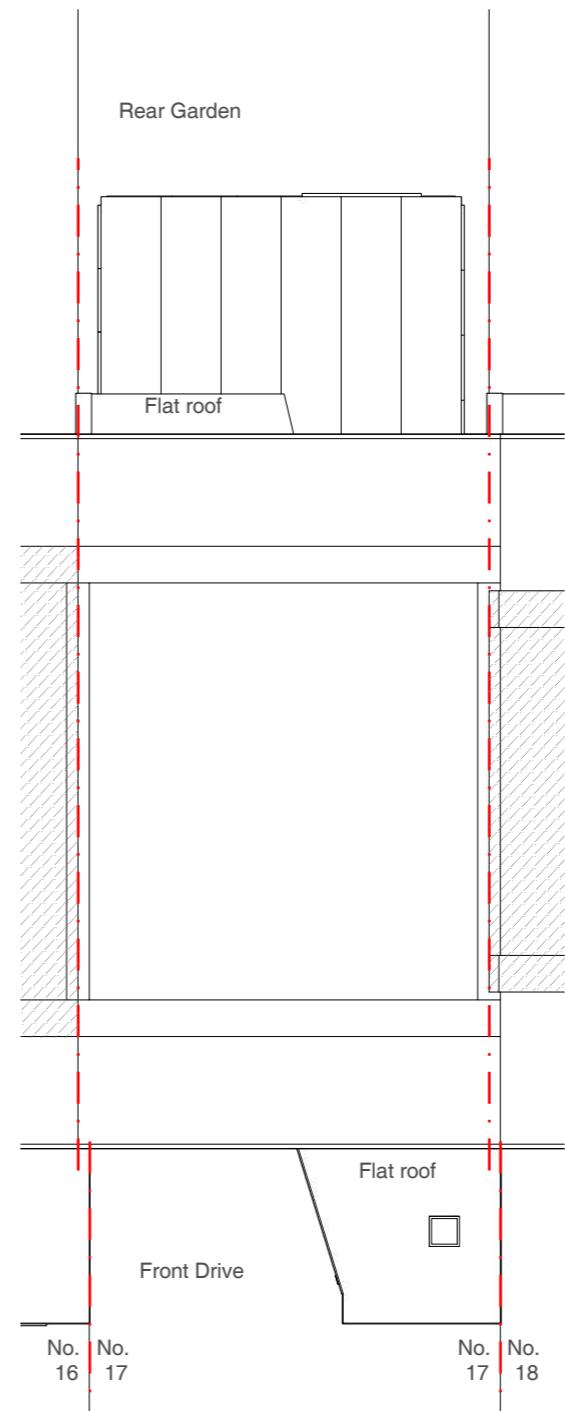

Loft Floor Plan

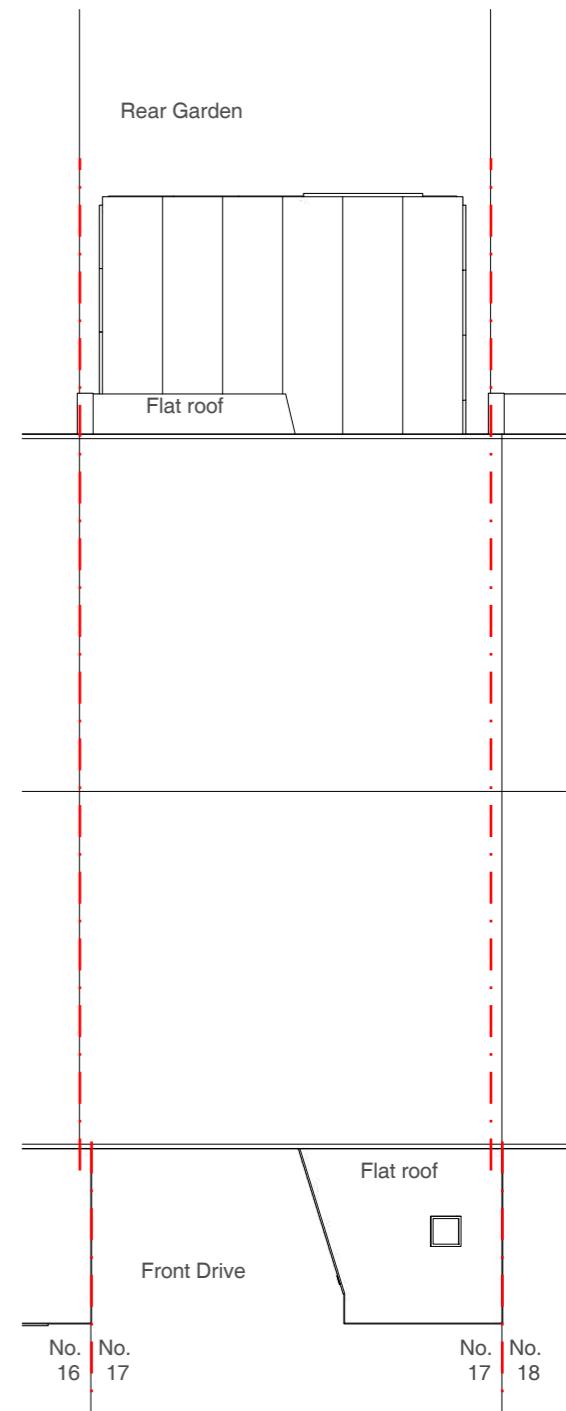

Roof Plan

Address

17 Pond Green, Ruislip,
HA4 6EW

Client

Edwin Wood

Date

April 2021



1:100 @ A3
0 1 2 3 4 5 10m

Drawing Title

As Existing
Floor Plans

Project no. / Stage /

0346- PLA-

Drawing no. / Revision

04_B

Revision notes:

A - First Issue
B - Roof Updated


Drawn by: IR

MICHAEL OAKES ARCHITECTS LTD.


Michael Oakes (Director) B.A. Hons Arch, Dipl. Arch, Registered Architect

REGISTERED ARCHITECTS, DESIGNERS + ILLUSTRATORS


Telephone: 01895 235089 - E-mail: michaeloakesarchitect@googlemail.com

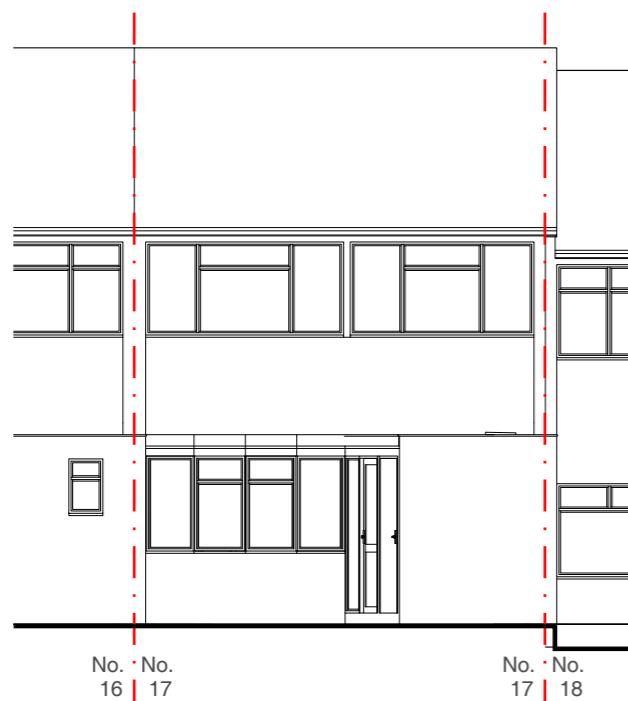


Front Elevation

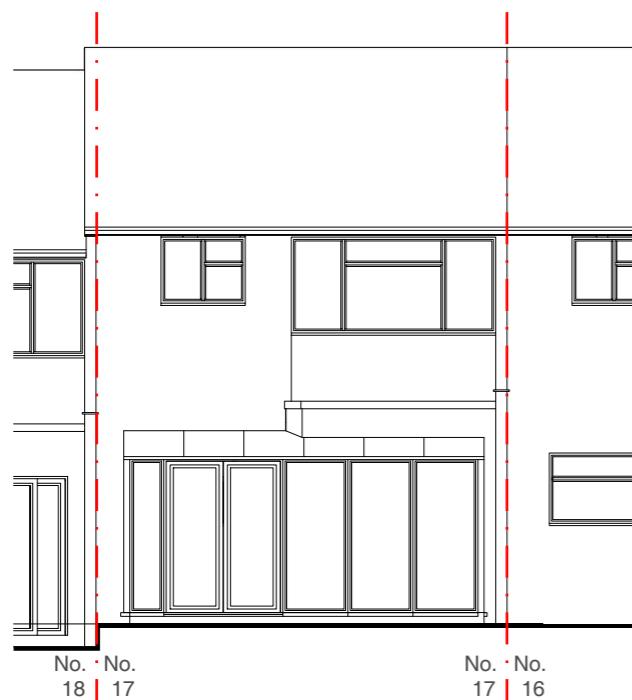

Rear Elevation

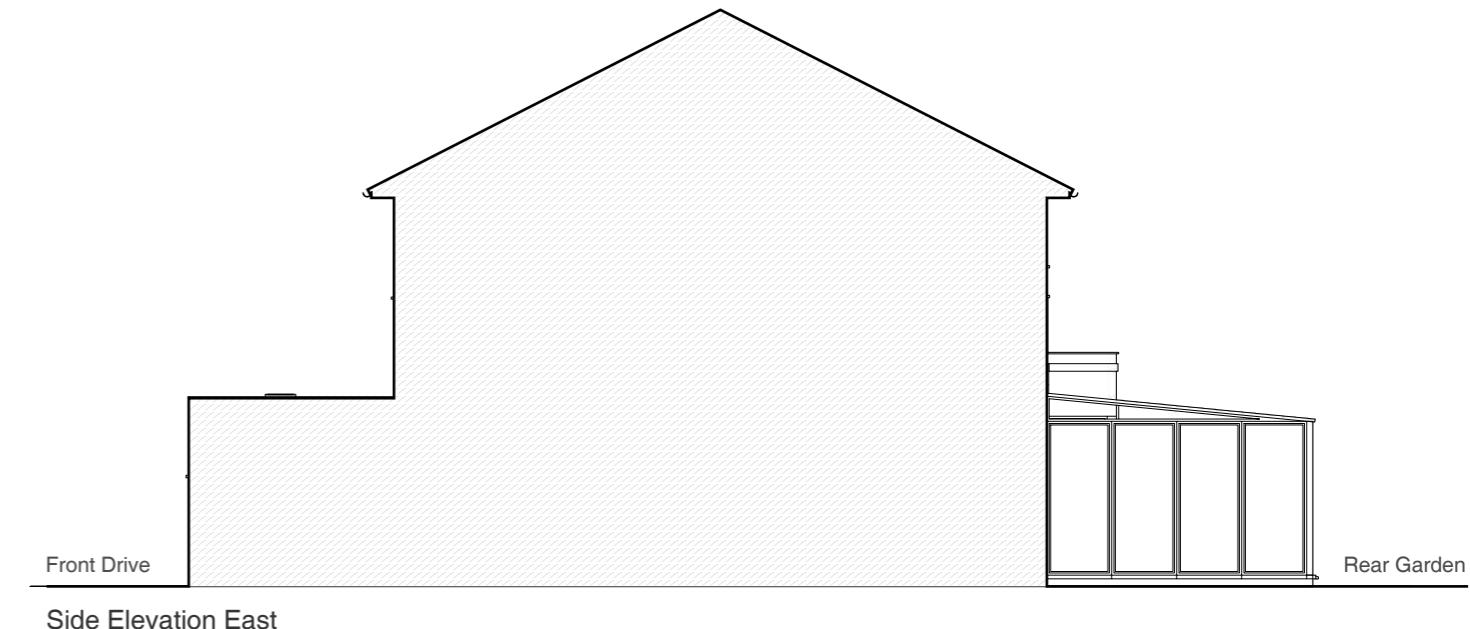

Side Elevation East

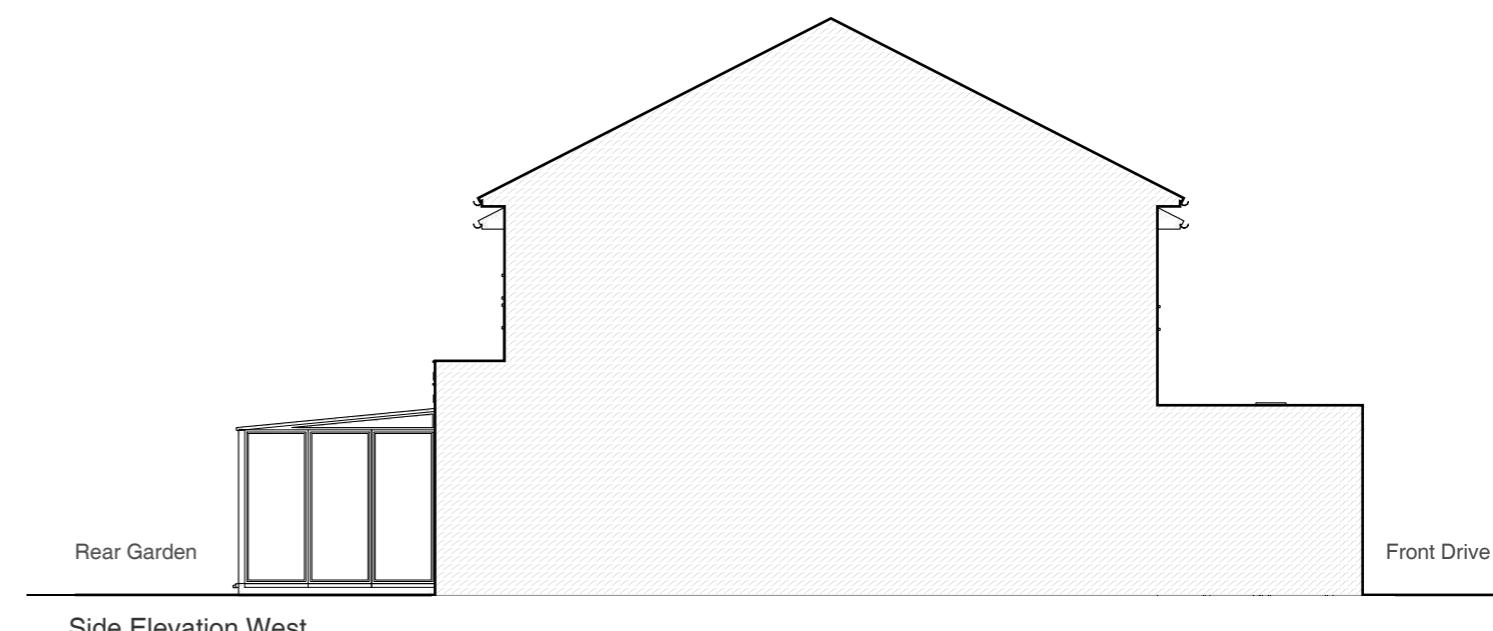

Side Elevation West

Address

17 Pond Green, Ruislip,
HA4 6EW

Client

Edwin Wood

Date

April 2021

1:100 @ A3

0 1 2 3 4 5 10m

Drawing Title

As Existing
Elevations

Lawful Development Application for a
loft conversion

Project no. / Stage /

0346- PLA-

Drawing no. / Revision

05_B

Revision notes:

A - First Issue
B - Roof Updated


Drawn by: IR

MICHAEL OAKES ARCHITECTS LTD.


Michael Oakes (Director) B.A. Hons Arch, Dipl. Arch, Registered Architect

REGISTERED ARCHITECTS, DESIGNERS + ILLUSTRATORS


Telephone: 01895 235089 - E-mail: michaeloakesarchitect@googlemail.com

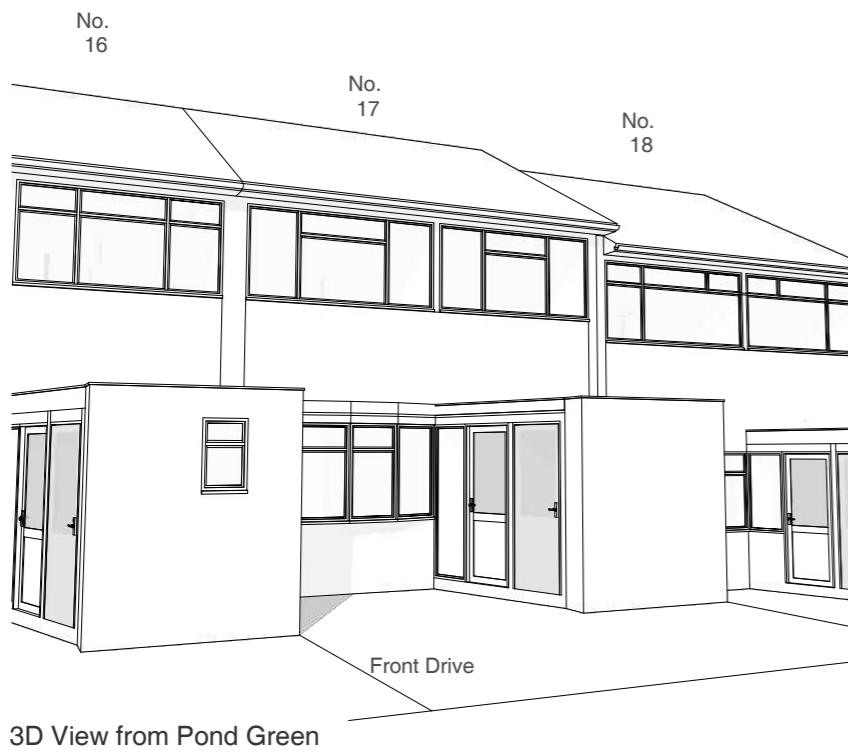


3D View from Pond Green

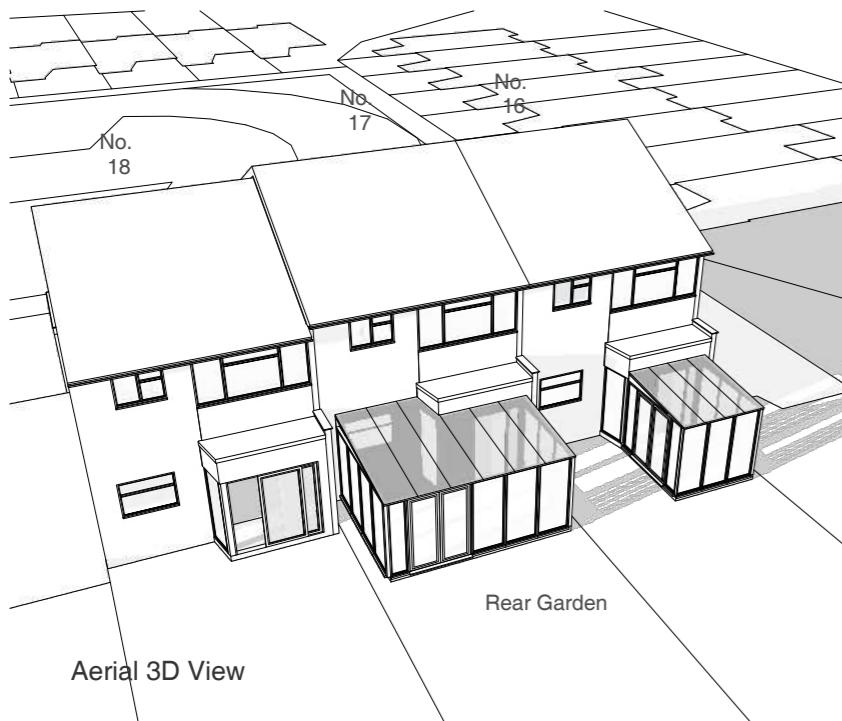


Aerial 3D View

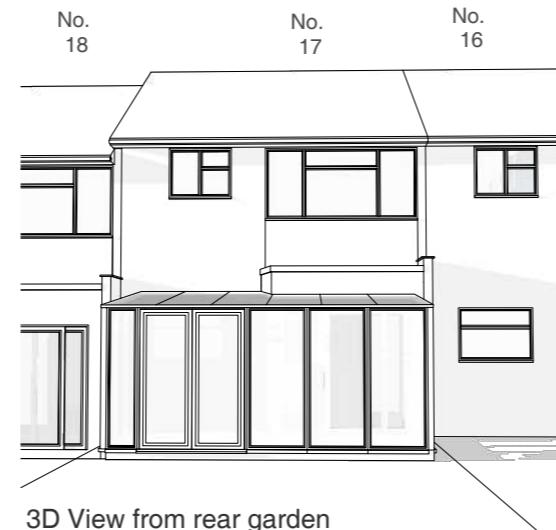

3D View from rear garden

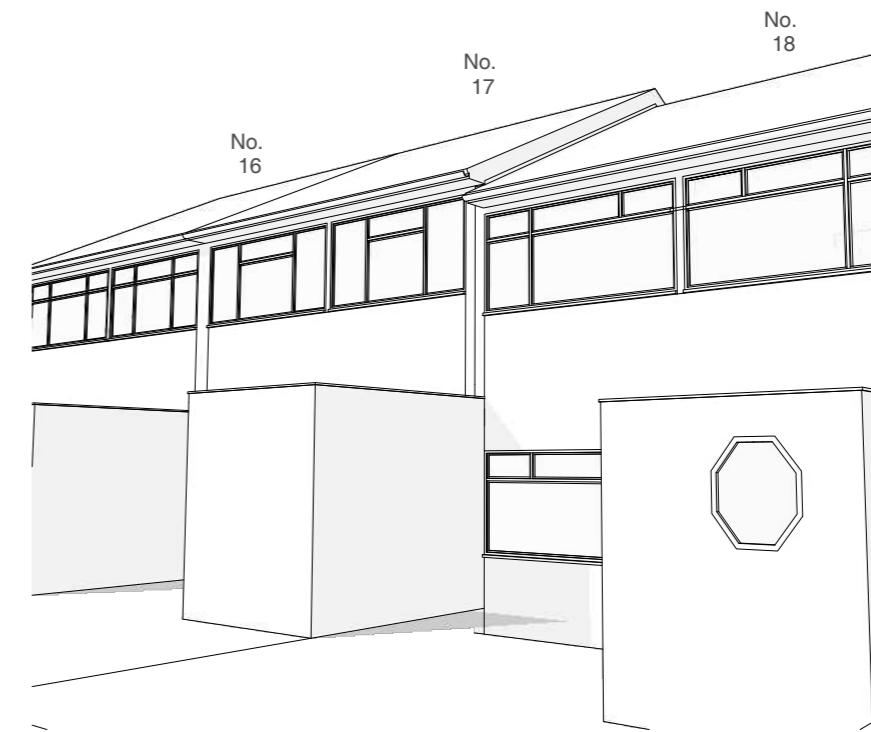

3D View from Pond Green

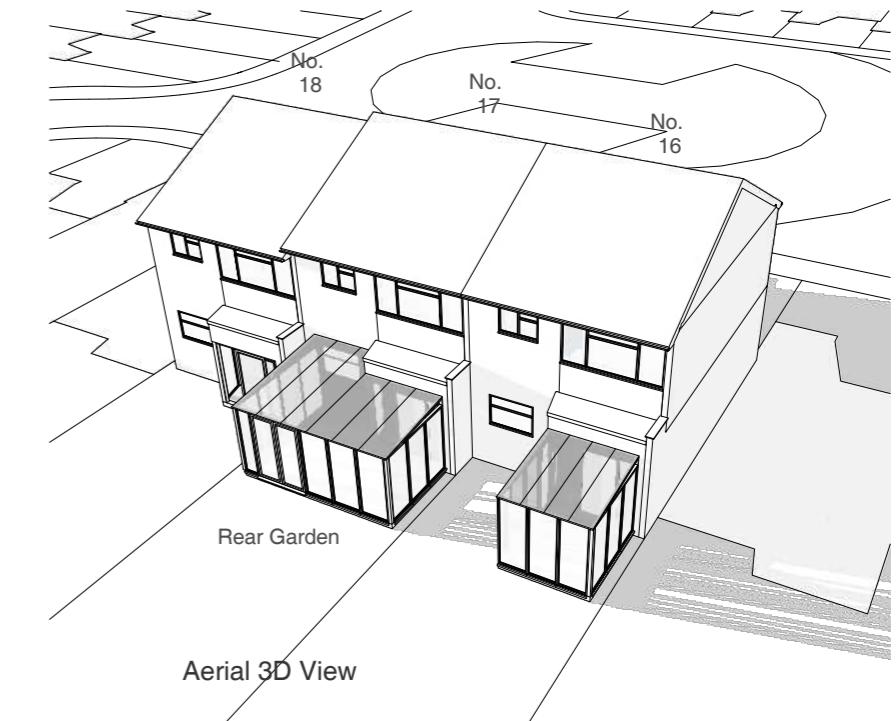

Aerial 3D View

Address

17 Pond Green, Ruislip,
HA4 6EW

Client

Edwin Wood

Date

April 2021

Drawing Title

As Existing
3D Views

Project no. / Stage /

0346- PLA-

Drawing no. / Revision

06_B

Revision notes:

A - First Issue
B - Roof Updated

Drawn by: IR