
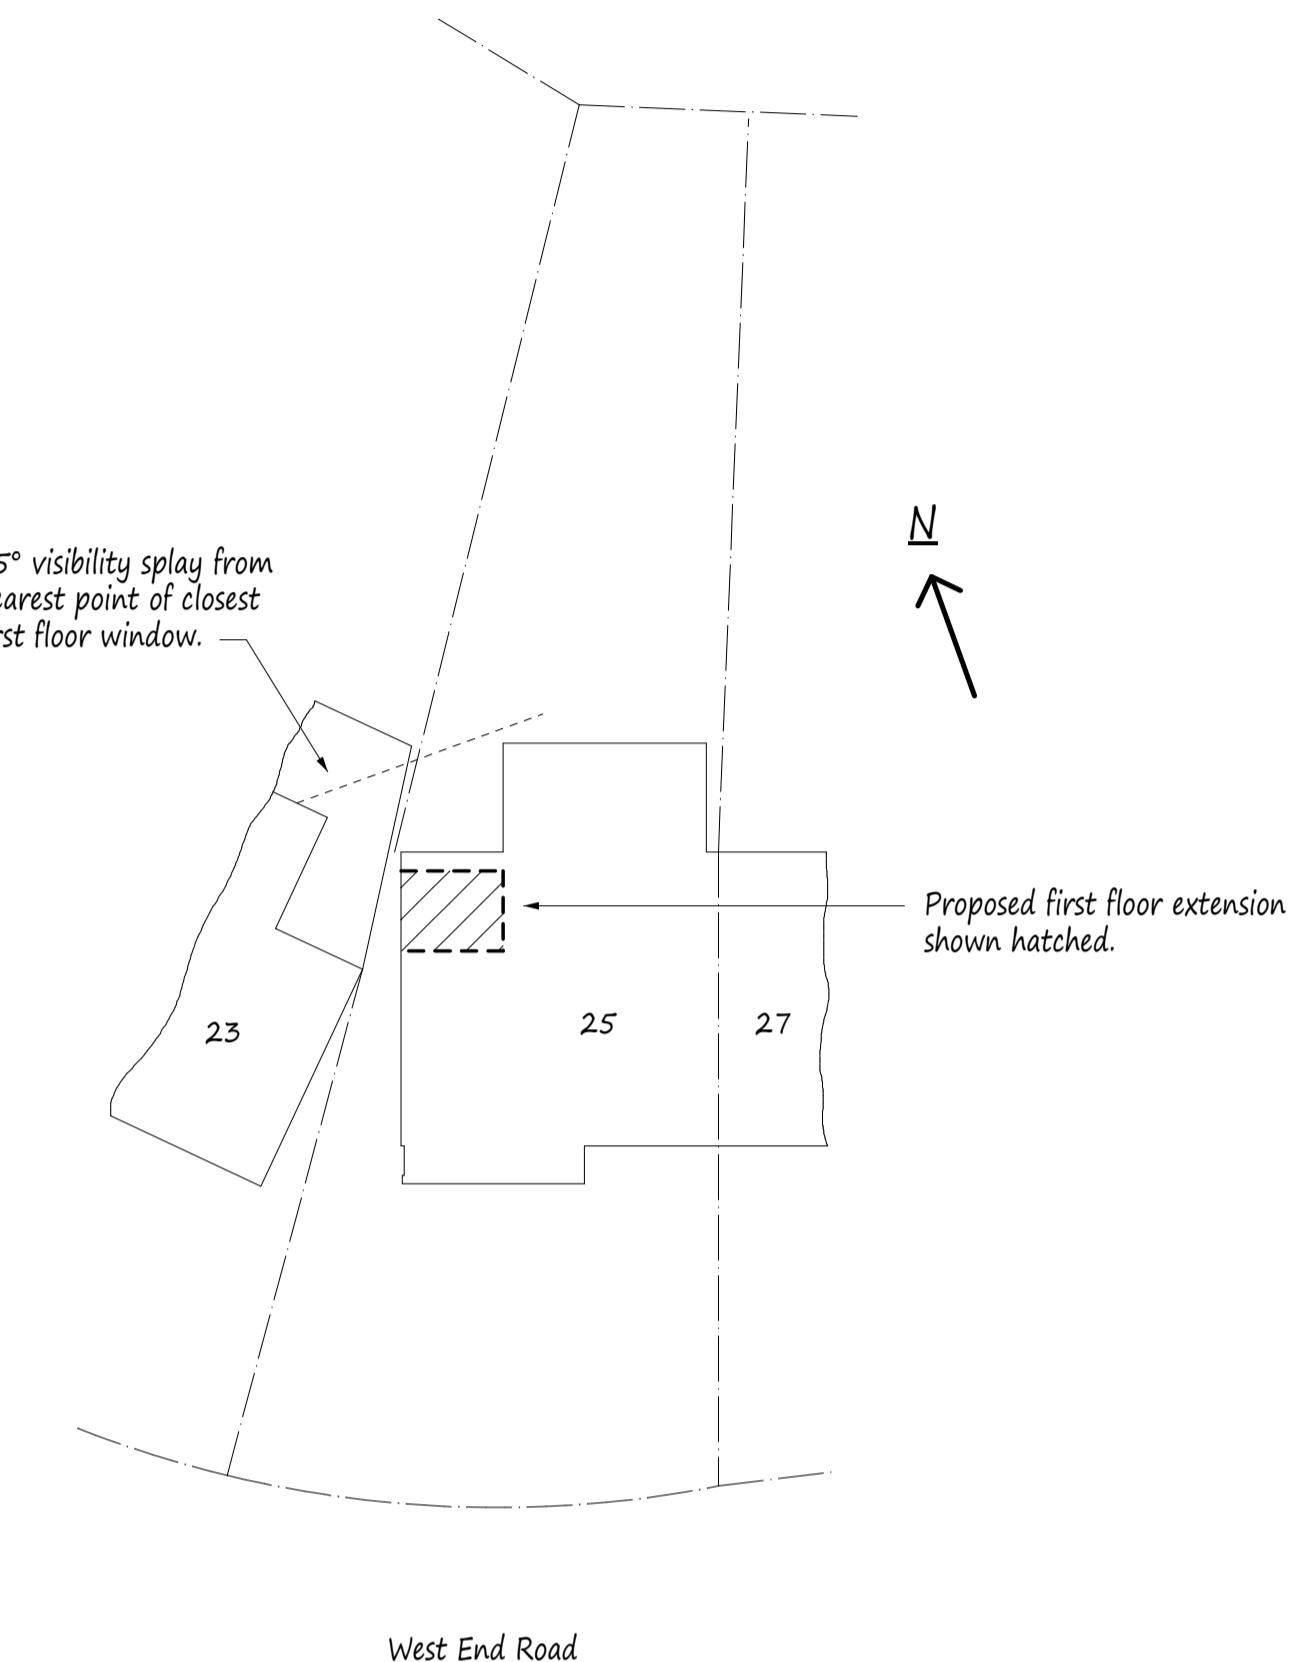
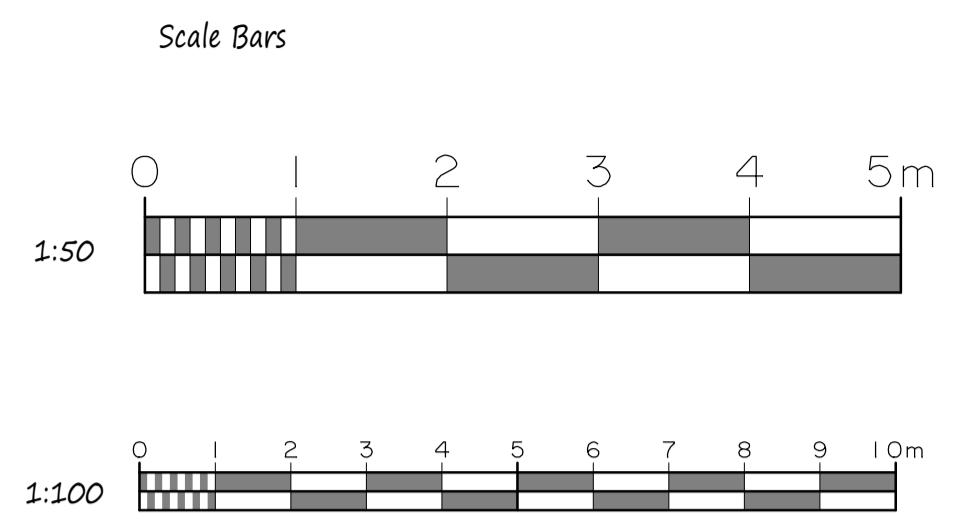




NOTES:  
All dimensions must be checked on site and not scaled from this drawing.

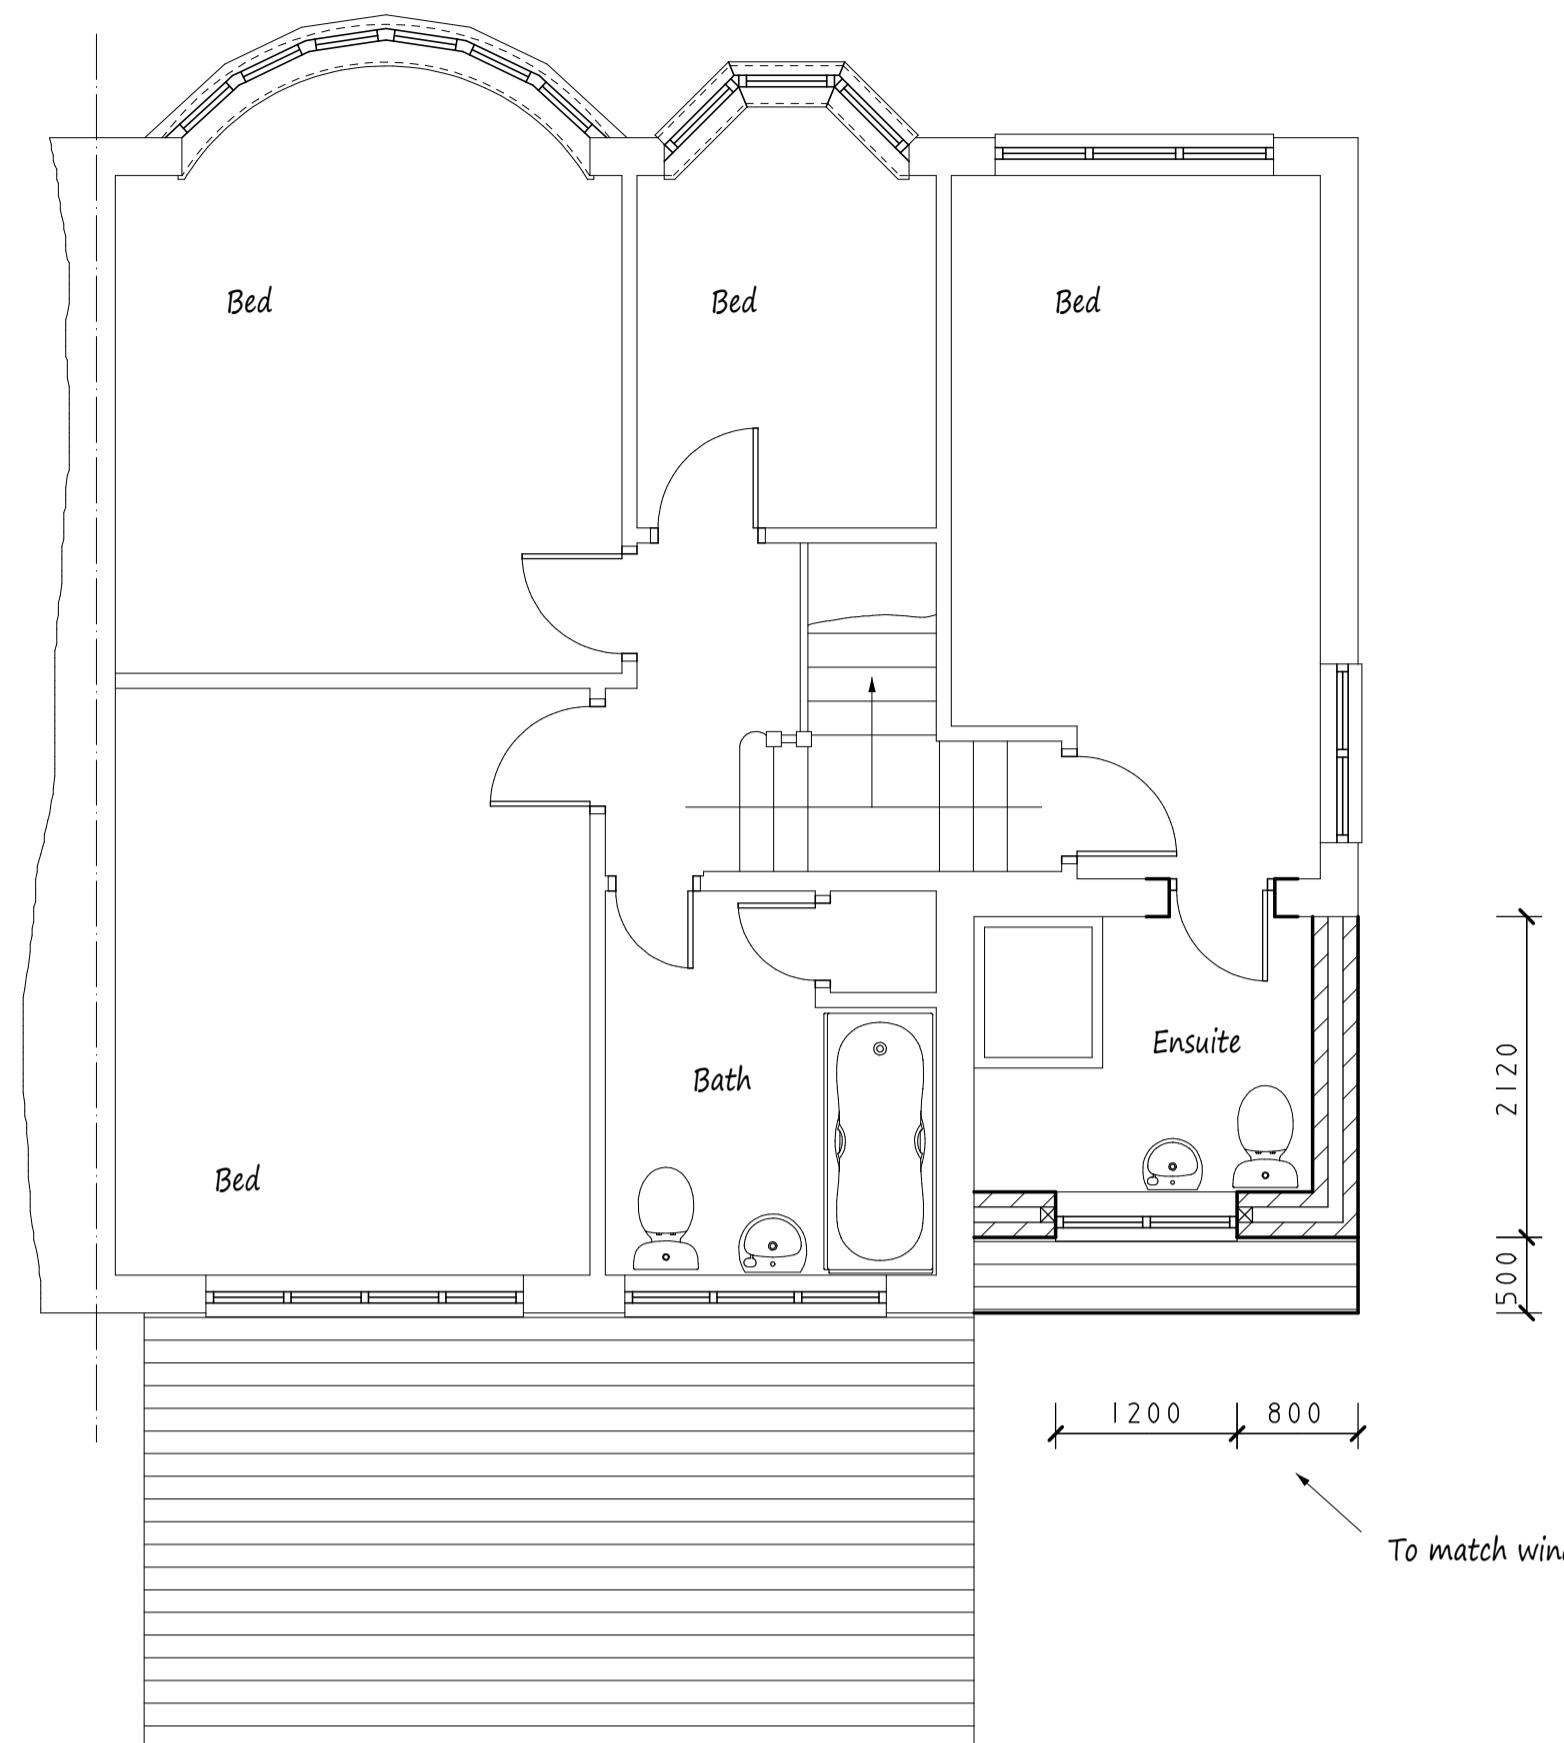

Site Plan scale 1:200

This drawing to be read in conjunction with Drg No 4588/01

Proposed Elevations - All Materials to Match Existing

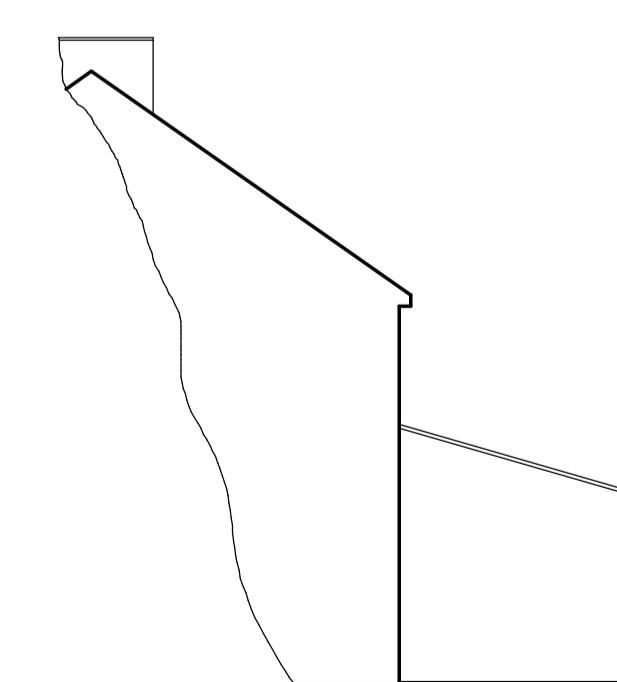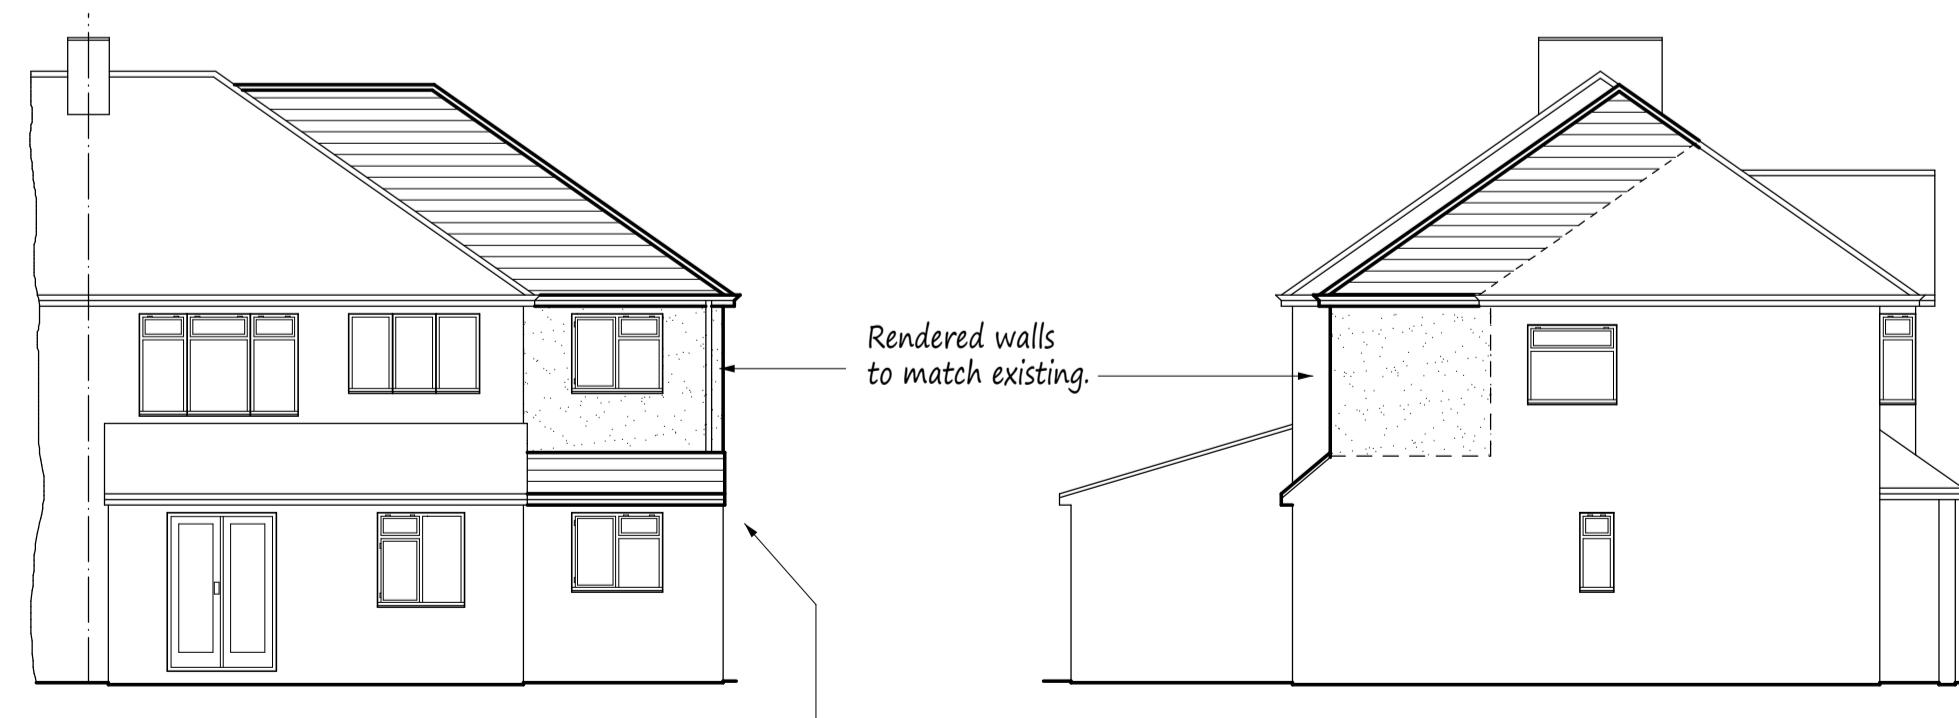

Side Elevation

Front Elevation

Side Elevation  
(No alterations)

A	Date	Revisions
Copyright		

Pottle & Co Ltd.  
Building Design &  
Management Services

Suite A  
128 Manor Way  
Ruislip  
Middlesex  
HA4 8HR

Tel: 01895 622800  
www.pottle.uk.com

Client  
Mr & Mrs Mehmi

Job Title  
25 West End Road  
South Ruislip  
Middlesex

Drawing Title  
Proposed First Floor Rear Extension.

Scale  
1:50, 100, 200

Date  
July 2021

Drawn by  
MPP

Drg No.  
4588/01