



Scale bar 1:100 (Meter)

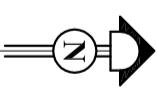


Notes:
© 2024 Blue Architecture Limited.
All rights reserved.
All drawings are for the purpose of gaining
Planning Permission approval only.
All written dimensions to be taken in
preferences to scaled dimensions.

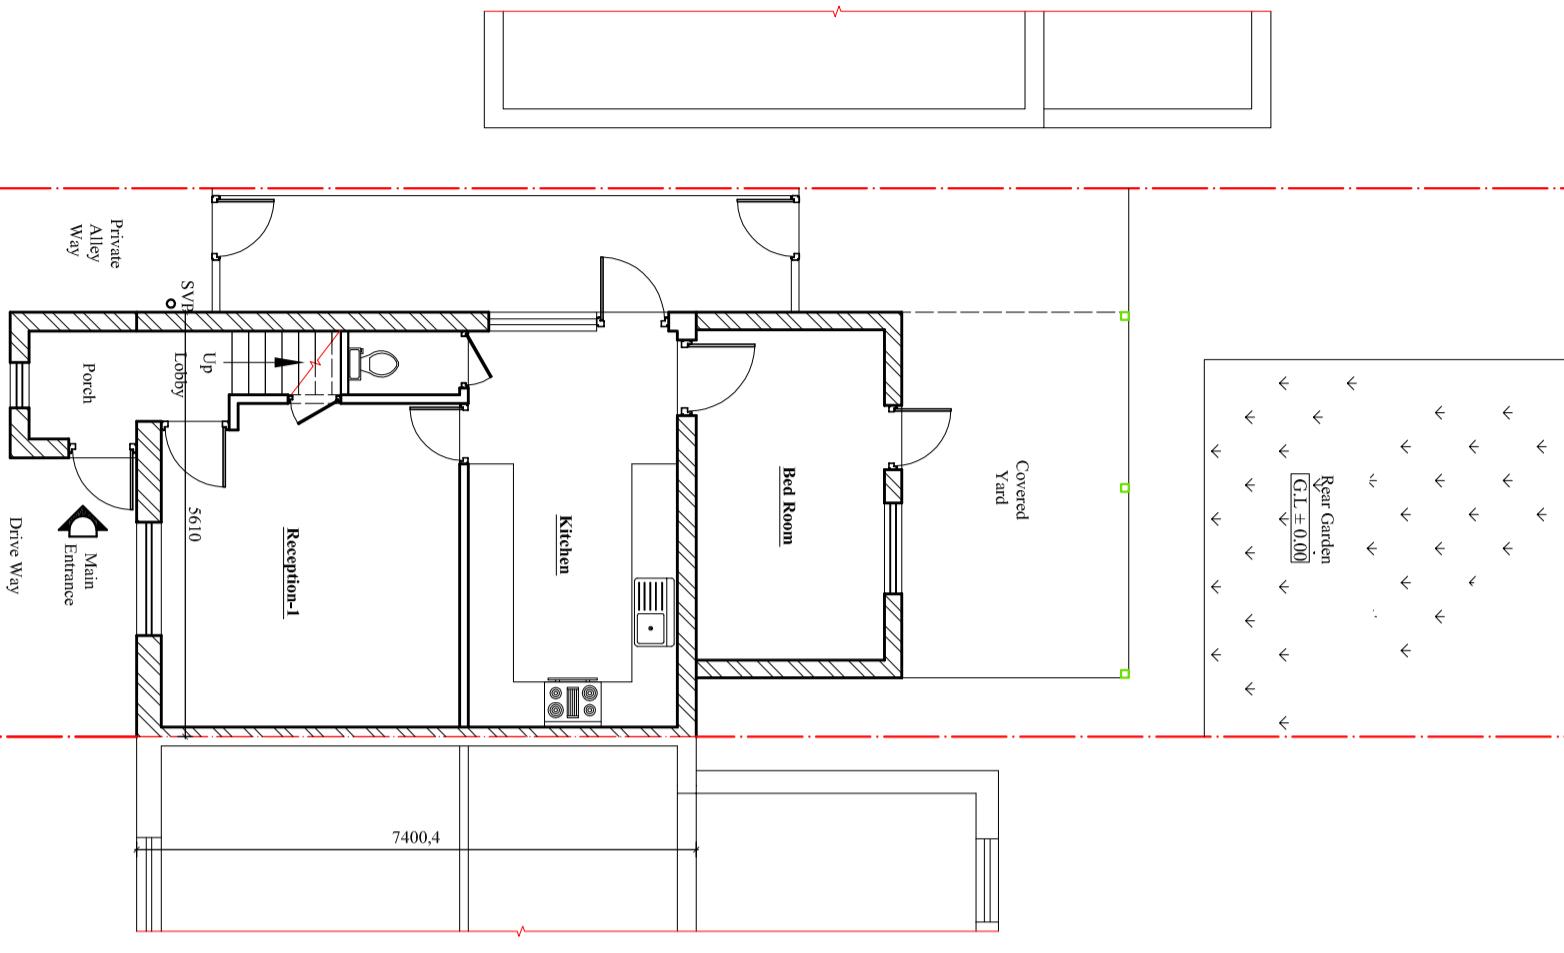

Existing Ground floor Plan

Proposed Ground floor Plan

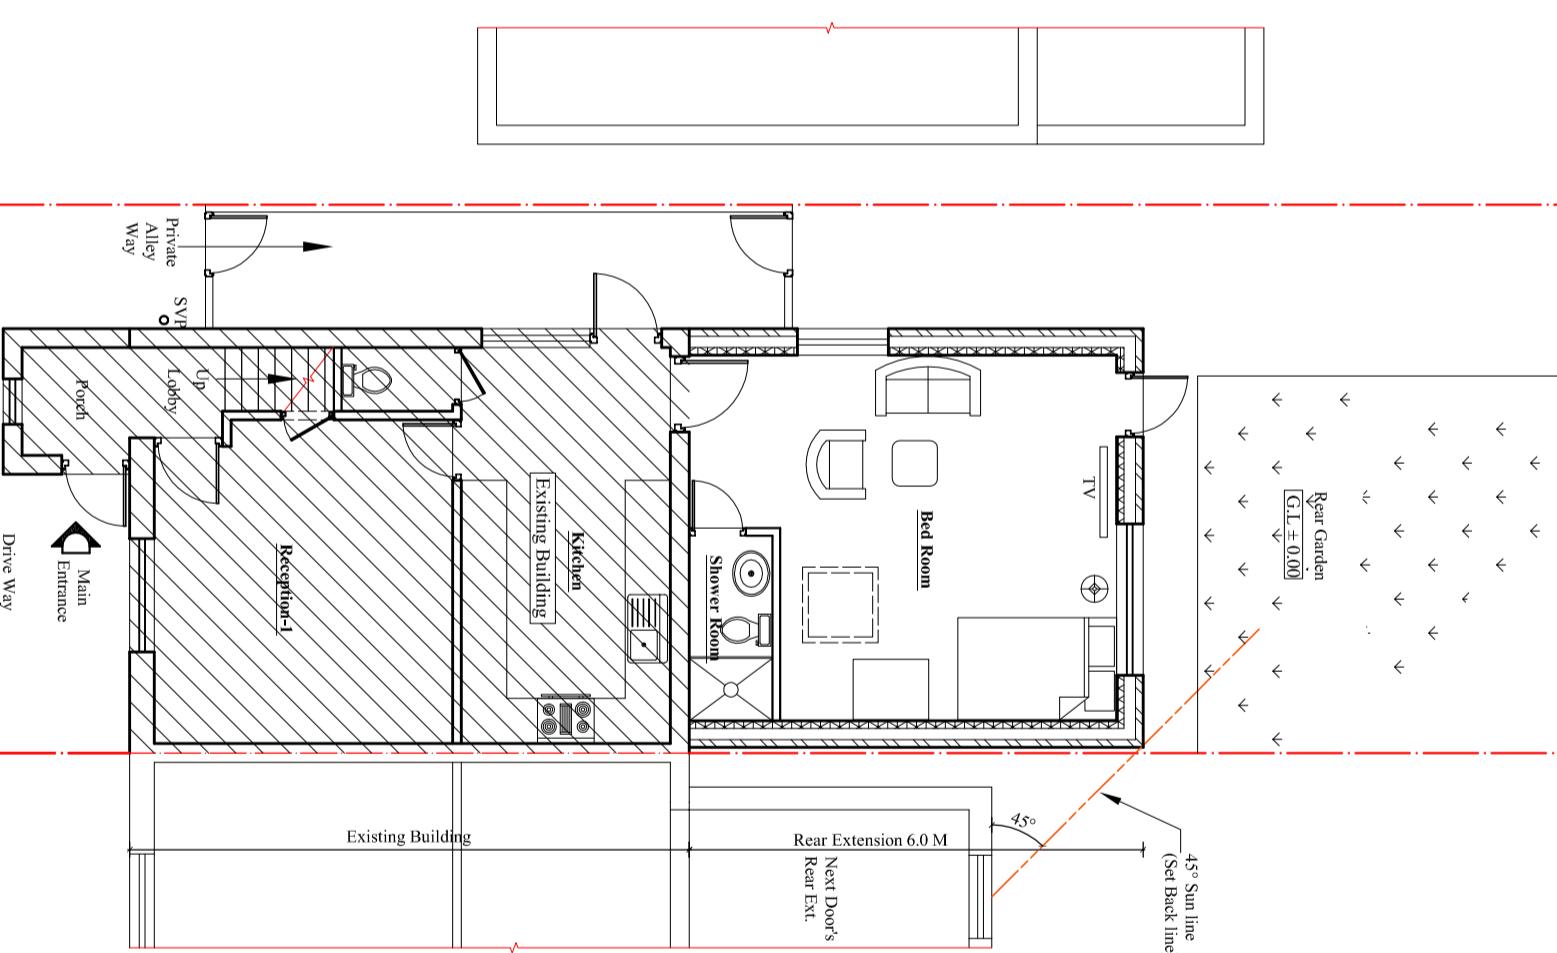

Client:
Mr. Vijaya Kumar Sharma

Project:

Single storey Rear Extension 6.0 M Deep and
Demolish existing rear extension.

Location:

29 Browningraves Road, Harlington,
Middlesex, UB3 5BN.

Status:
PLANNING

Title:
Existing and proposed Ground floor plans.

Drawn by: **L.p** Str. Er. **---** Checked by: **R.k**

Project no:	Sheet Size	Sheet no.
BAL-1729	A3	
Date:	Scale:	

04/03/2024 1:100

01