


Proposed:
 Rear Dormer

Proposed:
 Rear Dormer

Material similar
to existing


Material similar
to existing

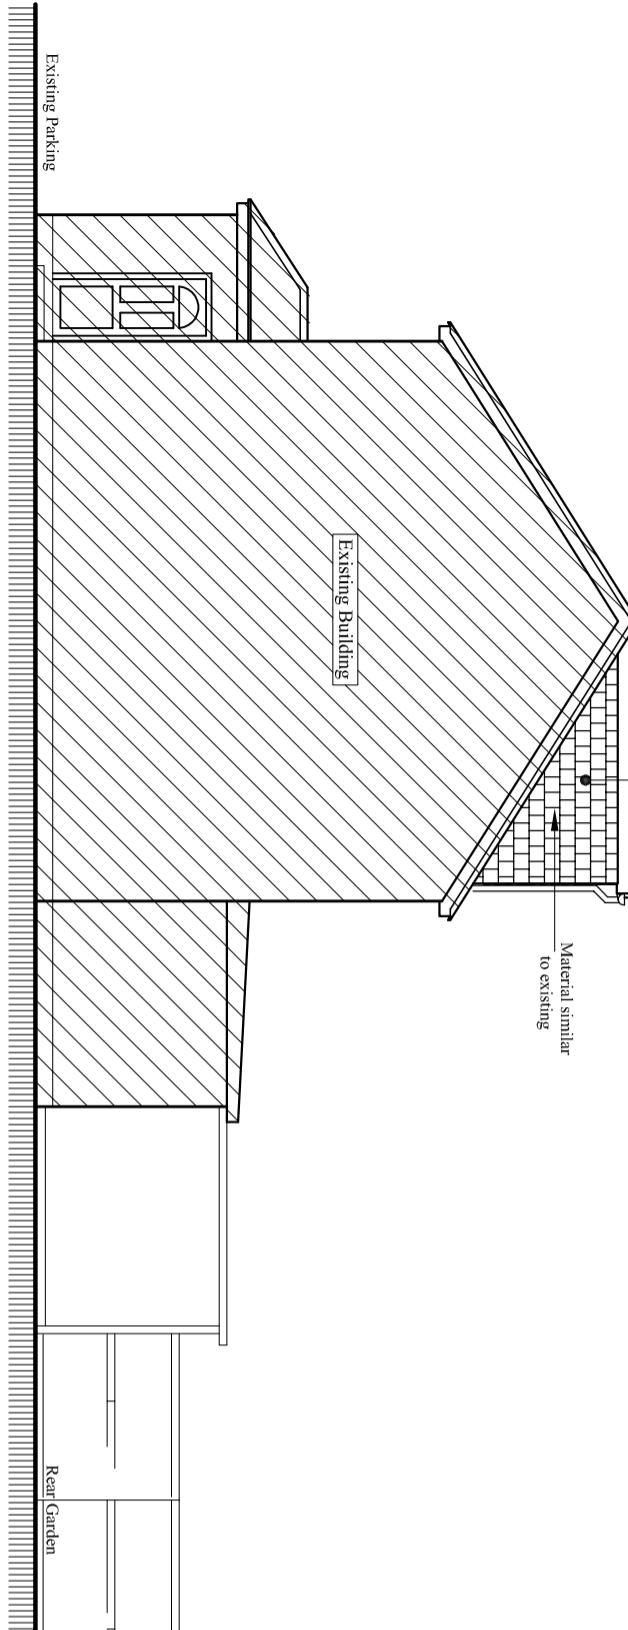

Proposed East Elevation

Scale:1:100

Dimensioned North Elevation

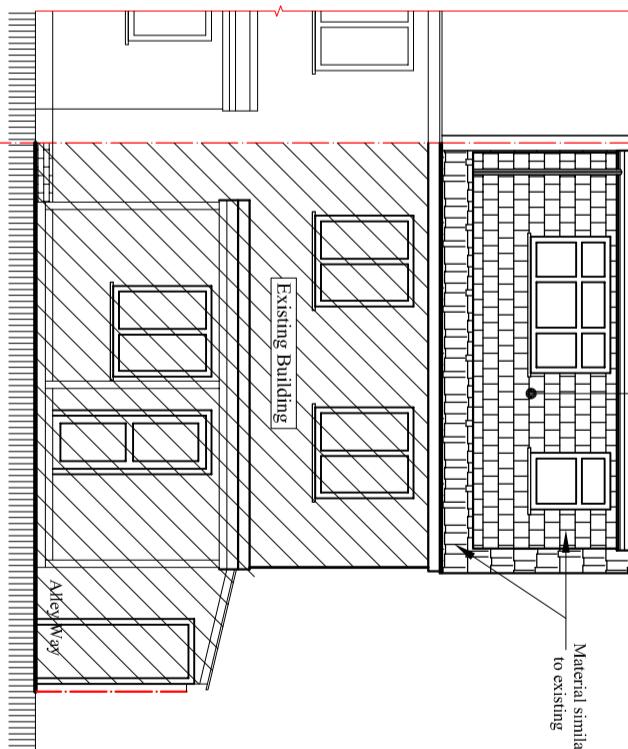

Rev.	Description	By	Ckd	Date

Client:
Mr. Vijay Kumar Sharma

Project:
 Loft Conversion involving the erection of a Hip to Gable roof extension incorporating a rear dormer. And installation of front two rooflights.

Location:
 29 Browningraves Road, Harlington,
 Middlesex, UB3 5BN.


Status:
 Lawful Development Certificate

Title:
 Existing and proposed Elevations-2

Drawn by: **L.P** Str. Er. **---** Checked by:
 Project no: **BAL-29BG** Sheet Size **A3** Sheet no.
 Date: **25/03/2024** Scale: **1:100**


Contact:
 Email: info@bluearcdesign.co.uk,
 Cell: 044 + 078 3293 8374
 Web site: www.bluearcdesign.co.uk

Notes:
 © 2024 Blue Architecture Limited.
 All rights reserved.
 All drawings are for the purpose of gaining
 Planning Permission approval only.
 All written dimensions to be taken in
 preferences to scaled dimensions.

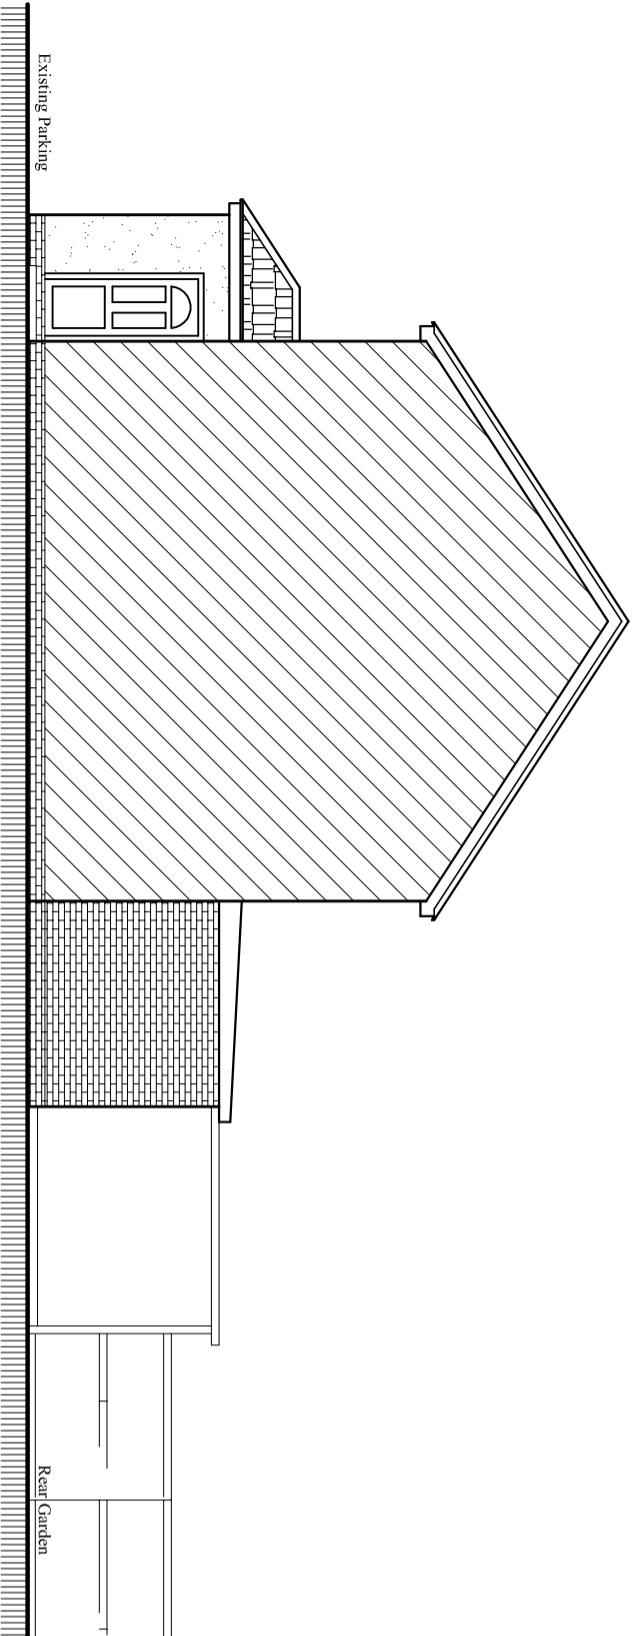

Existing East Elevation

Scale:1:100

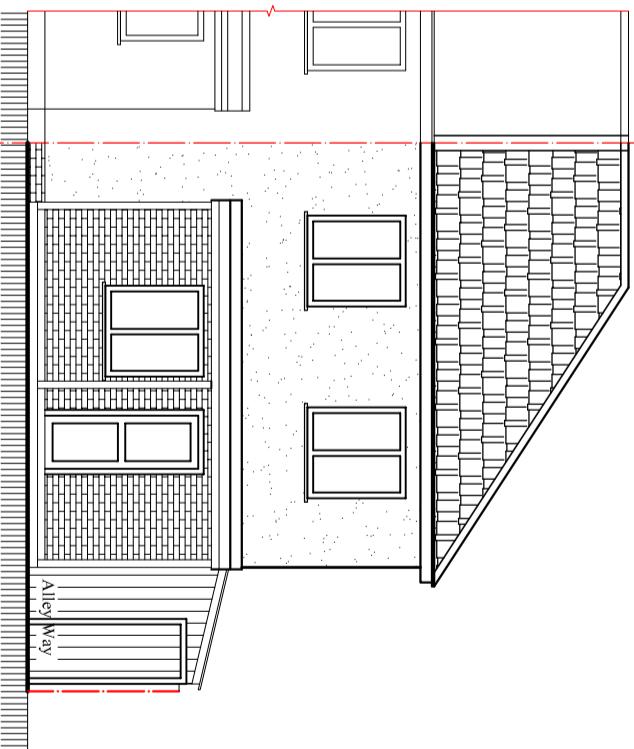

Existing North Elevation

Scale:1:100