


Note: This Drawing is for planning purpose and should not be used for construction.
All dimensions should be confirmed on site and any deviation should be reported back to designer.




Proposed Front Elevation

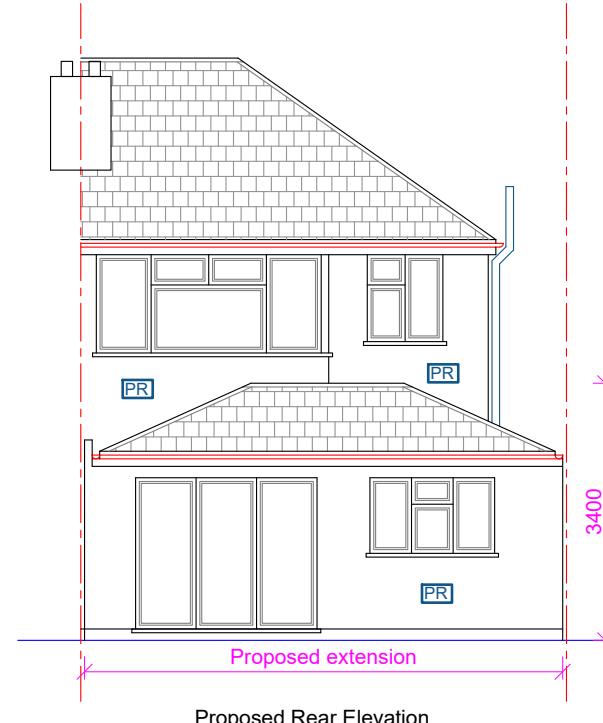


Proposed Rear Elevation

PR Painted Render

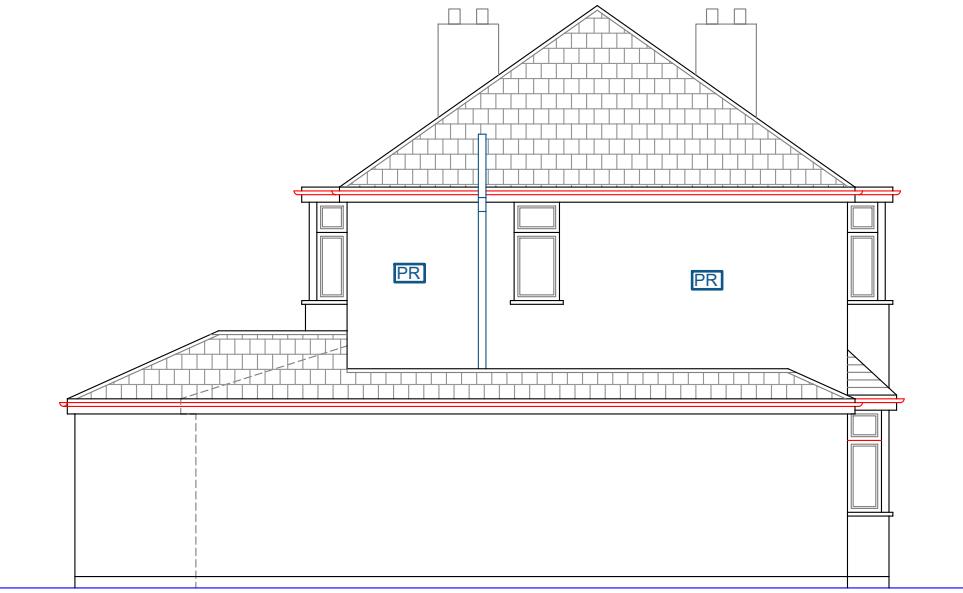

Proposed Side Elevation (LHS)

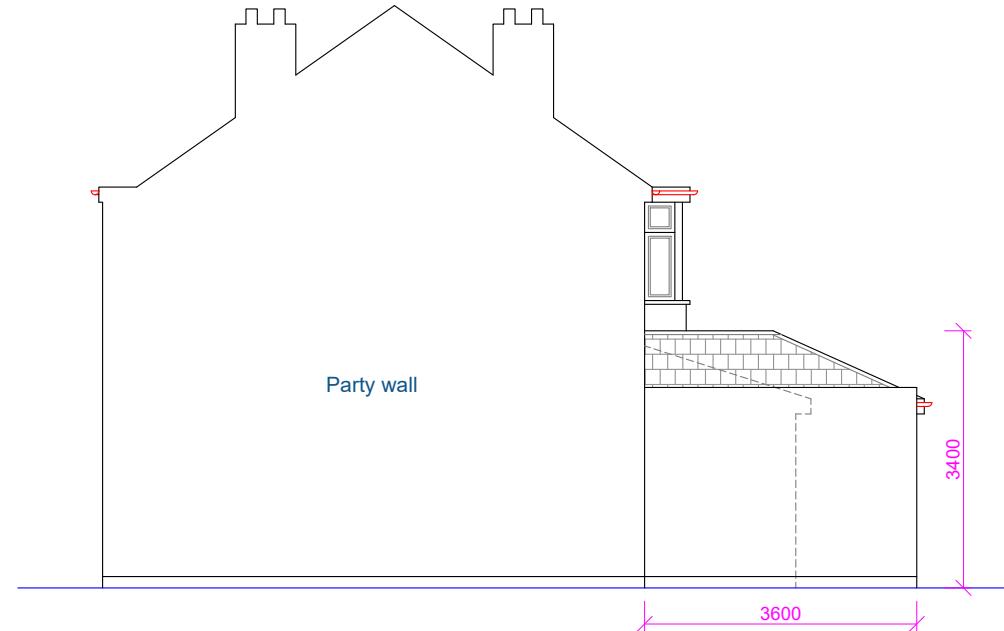

Proposed Side Elevation (RHS)

Proposed Development:
Single Storey Rear/Side Wraparound Extension

Site Address:
242 Lansbury Drive
Hayes
UB4 8SJ


Revisions:

Rev	Date	Description
A	10/10/2023	

Drawing Description:
Proposed Elevations

Drawing No:
ART/2023/WA242LD/PE

Scale: 1:100
Paper Size: A3
Sheet No: 3 of 5

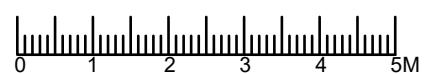

ART CONSULTANTS (UK) LTD
113 LONG LANE
STANWELL
TW19 7AL
M:07960071377
E: ARTCONSULTANTSUK@GMAIL.COM