


Proposed Front Elevation

Note: This Drawing is for planning purpose and should not be used for construction.
All dimensions should be confirmed on site and any deviation should be reported back to designer.


----- Dotted Line represent existing building

R: Painted Render


Note: All external construction material to be match with the external finishes and materials of existing house

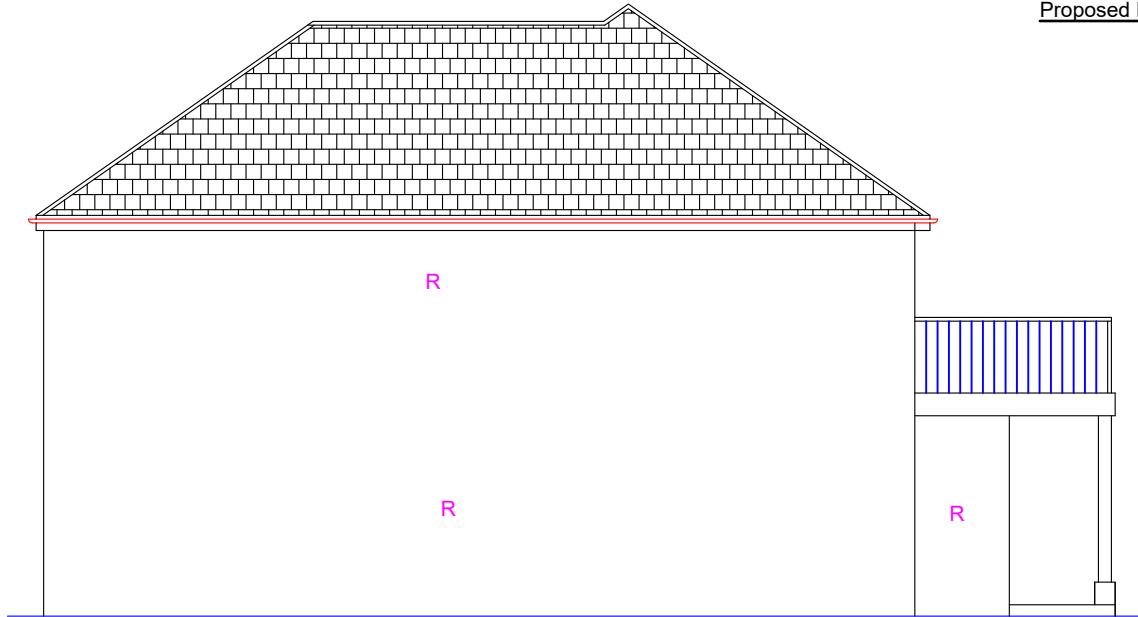

Proposed Side Elevation (LHS)

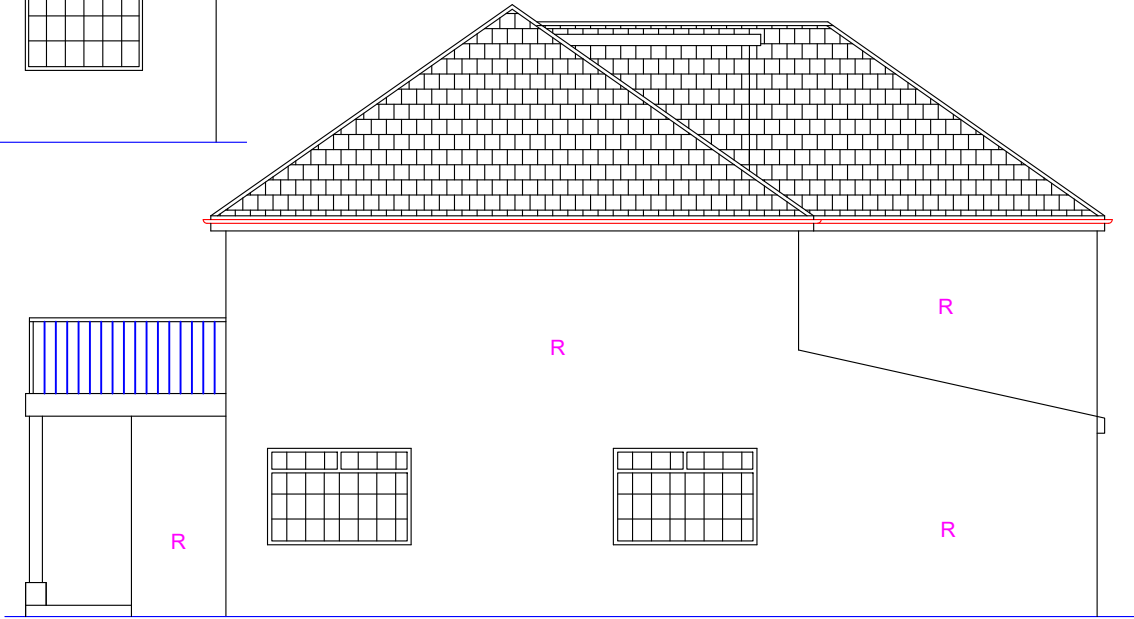

Proposed Side Elevation (RHS)

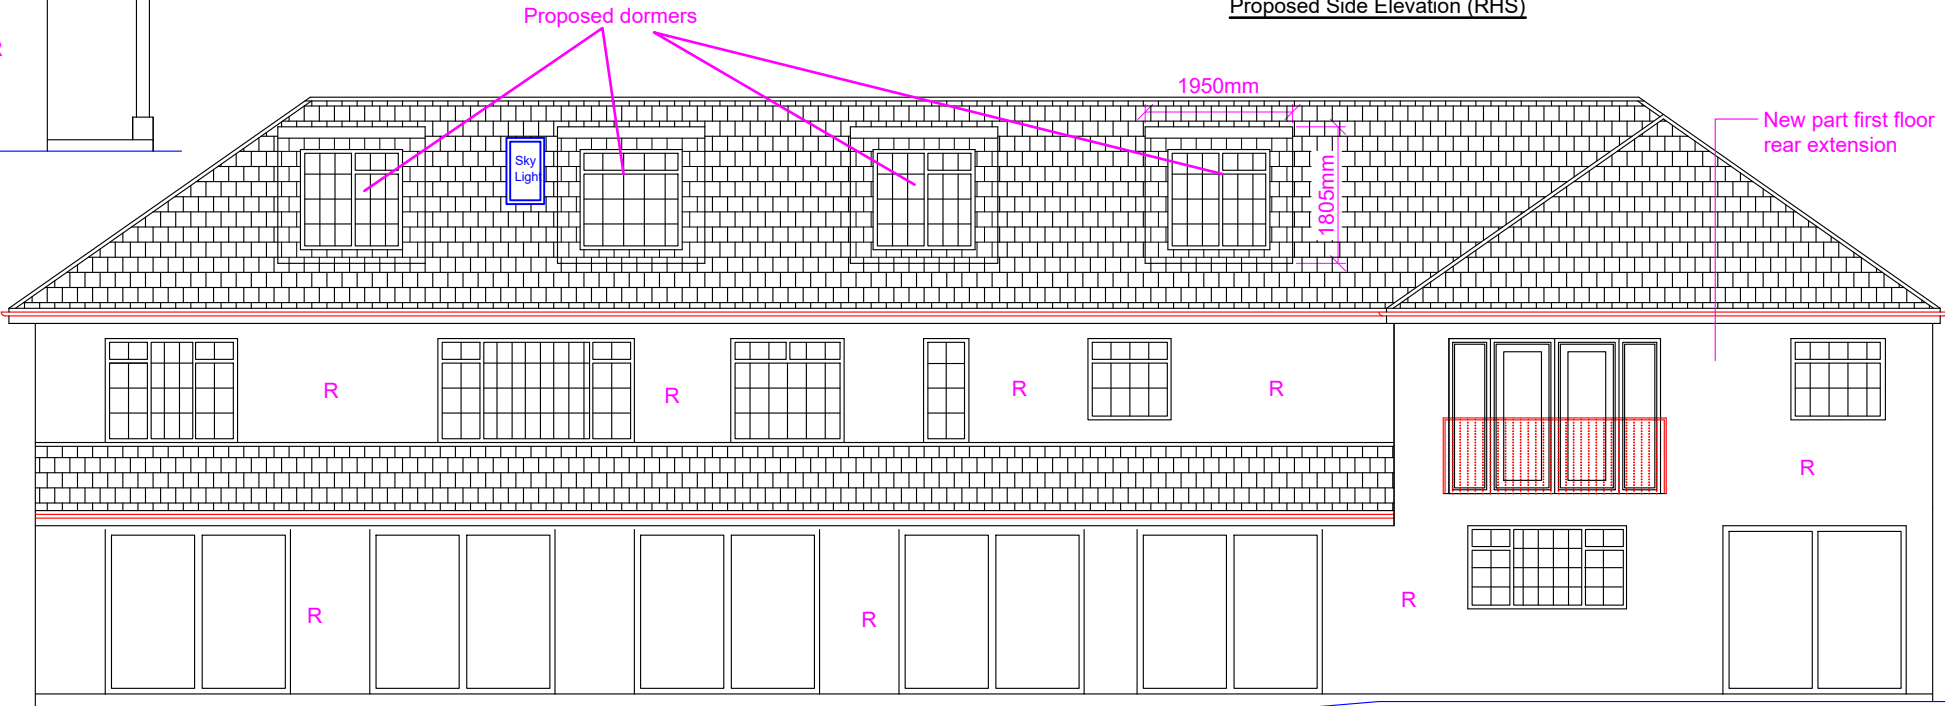

Proposed Rear Elevation

Proposed Development:

First floor Side & Part rear extensions and rear dormers

Site Address:

44 The Drive
Ickenham
UB10 8AG

Revisions:

Rev	Date	Description
A	27/04/2023	


Drawing Description:

Proposed Elevations

Drawing No:

ART/2023/FF44TD/PE

Scale: 1:100
Paper Size: A3
Sheet No: 8 of 11

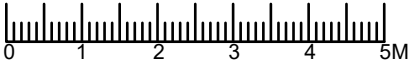

ART CONSULTANTS (UK) LTD
113 LONG LANE
STANWELL
TW19 7AL
M:07960071377
E: ARTCONSULTANTSUK@GMAIL.COM