


Note: This Drawing is for planning purpose and should not be used for construction.
All dimensions should be confirmed on site and any deviation should be reported back to designer.

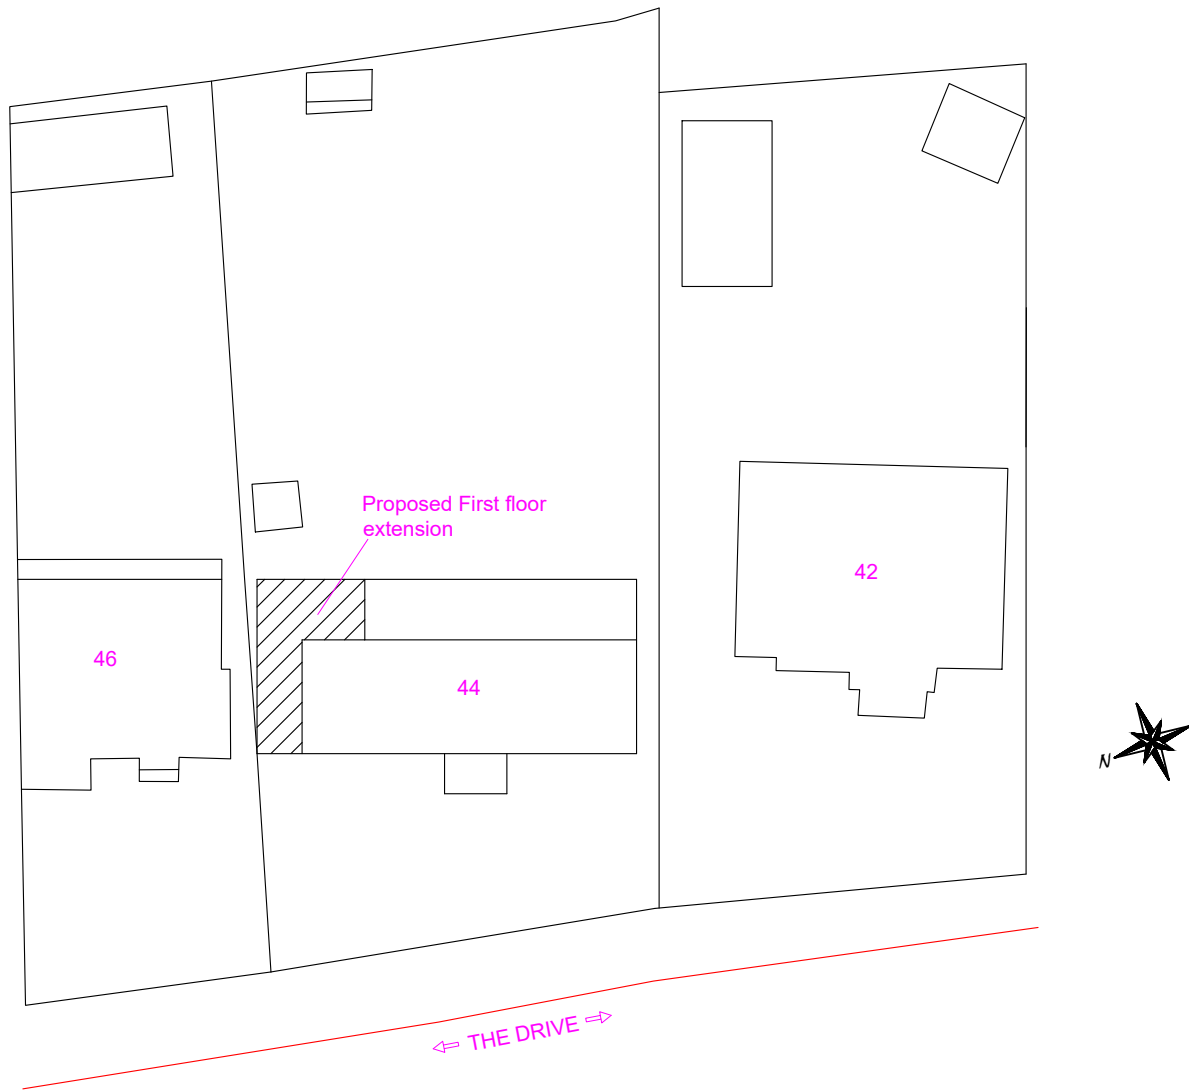

Site Plan @ Scale 1:500



Location Plan @ 1:1250

Proposed Development:

First floor Side & Part rear extensions and rear dormers

Site Address:

44 The Drive
Ickenham
UB10 8AG


Revisions:

Rev	Date	Description
A	27/04/2023	

Drawing Description:

Drawing No:
ART/2023/FF44TD/SPLP

Scale: 1:500, 1:1250
Paper Size: A3
Sheet No: 11 of 11

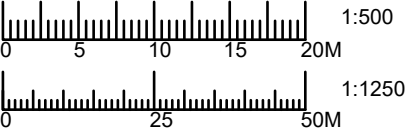

ART CONSULTANTS (UK) LTD
113 LONG LANE
STANWELL
TW19 7AL
M:07960071377
E: ARTCONSULTANTSUK@GMAIL.COM