




Proposed Front Elevation

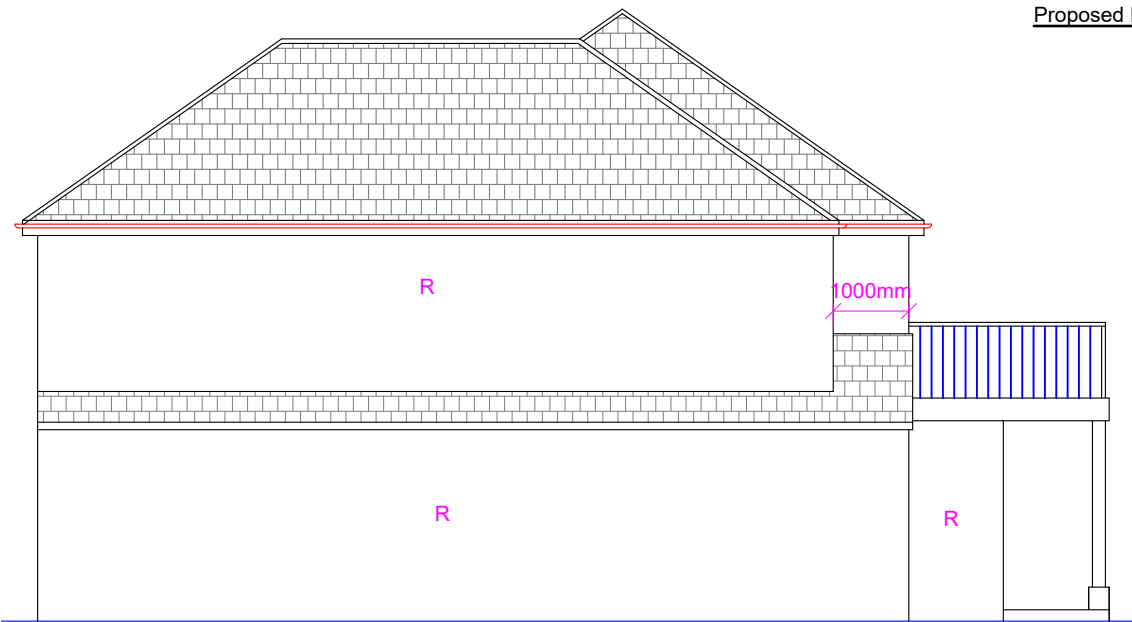

Proposed Side Elevation (LHS)

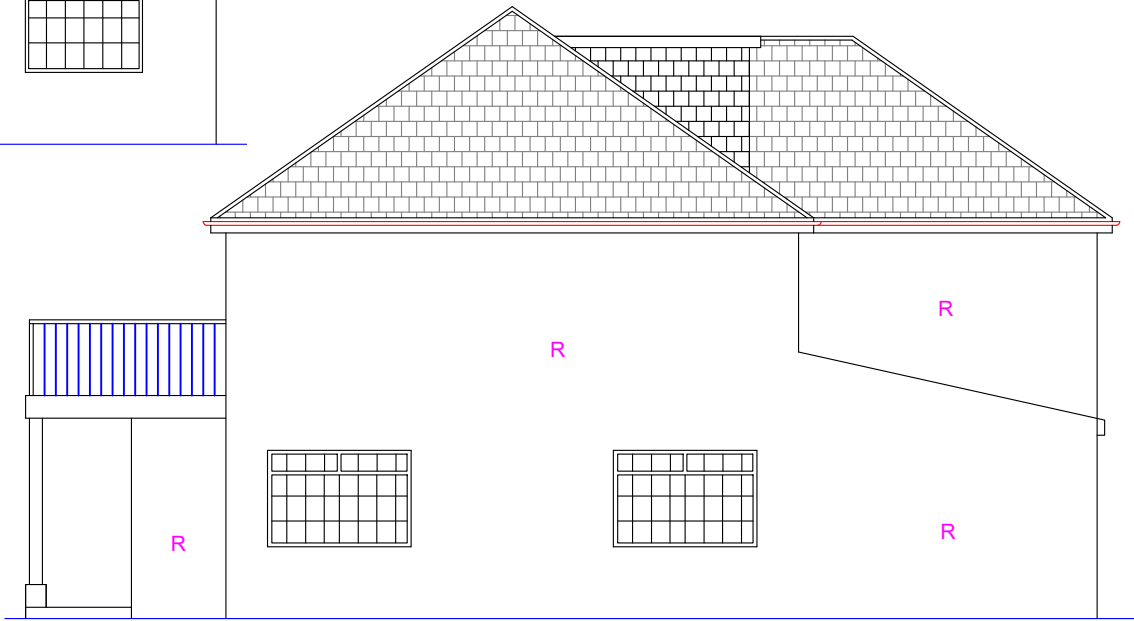

Proposed Side Elevation (RHS)

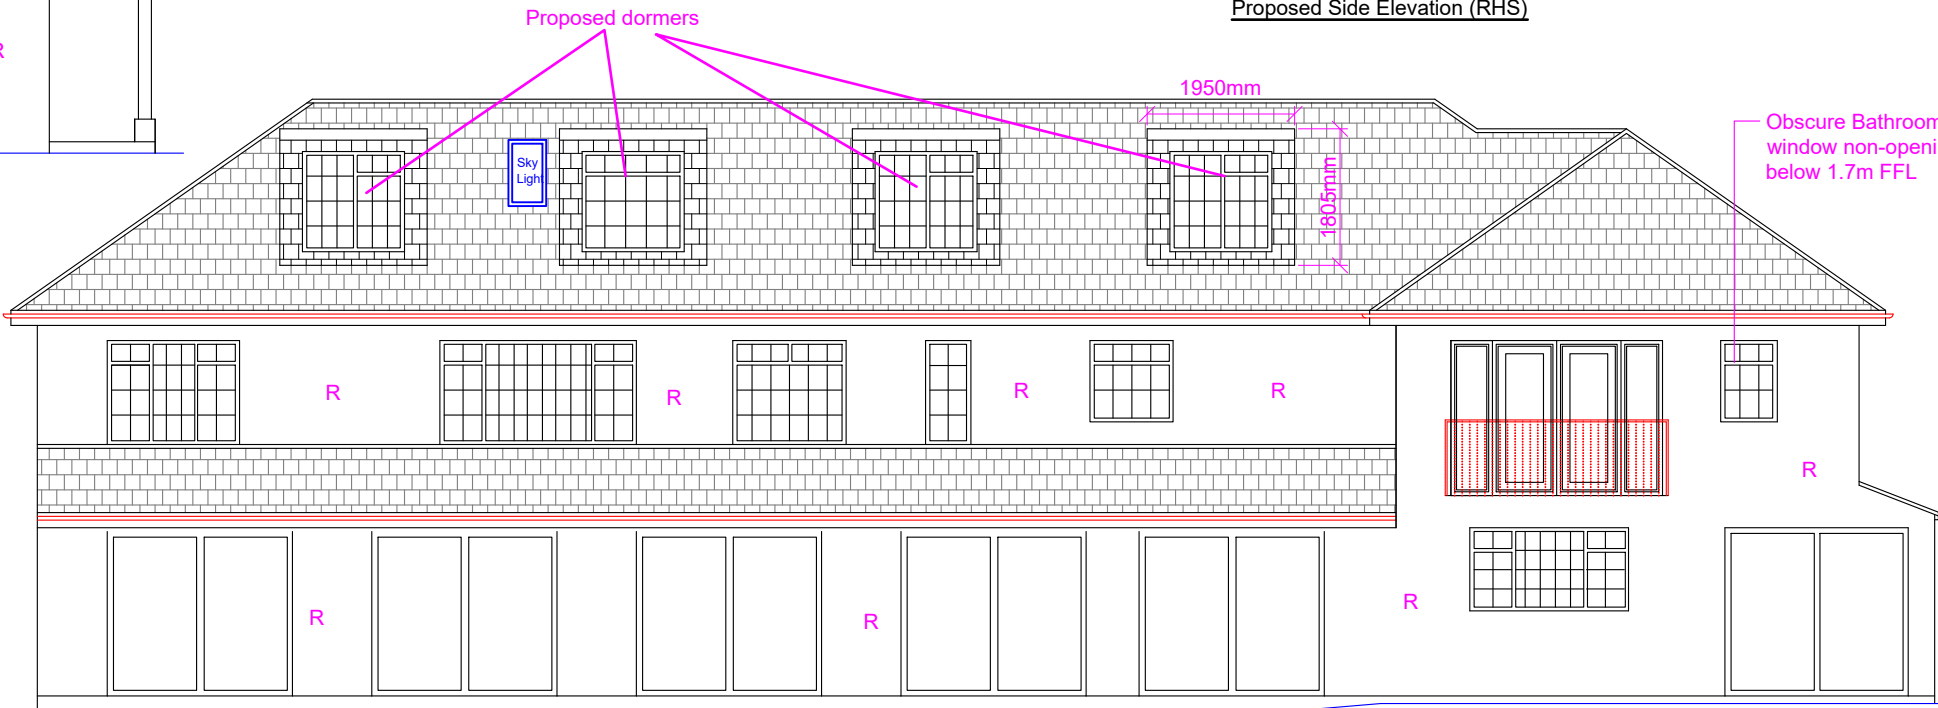

Proposed Rear Elevation

Note: This Drawing is for planning purpose and should not be used for construction.  
All dimensions should be confirmed on site and any deviation should be reported back to designer.

R: Painted Render

Note: All external construction material to be match with the external finishes and materials of existing house

**Proposed Development:**  
First floor Side & Part rear extensions and rear dormers

**Site Address:**  
44 The Drive  
Ickenham  
UB10 8AG


Revisions:

Rev	Date	Description
A	28/01/2024	

**Drawing Description:**  
Proposed Elevations

**Drawing No:**  
ART/2024/FF44TD/PE

Scale: 1:100  
Paper Size: A3  
Sheet No: 8 of 11

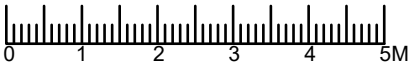

ART CONSULTANTS (UK) LTD  
113 LONG LANE  
STANWELL  
TW19 7AL  
M:07960071377  
E: ARTCONSULTANTSUK@GMAIL.COM