



PROPOSED FRONT ELEVATION

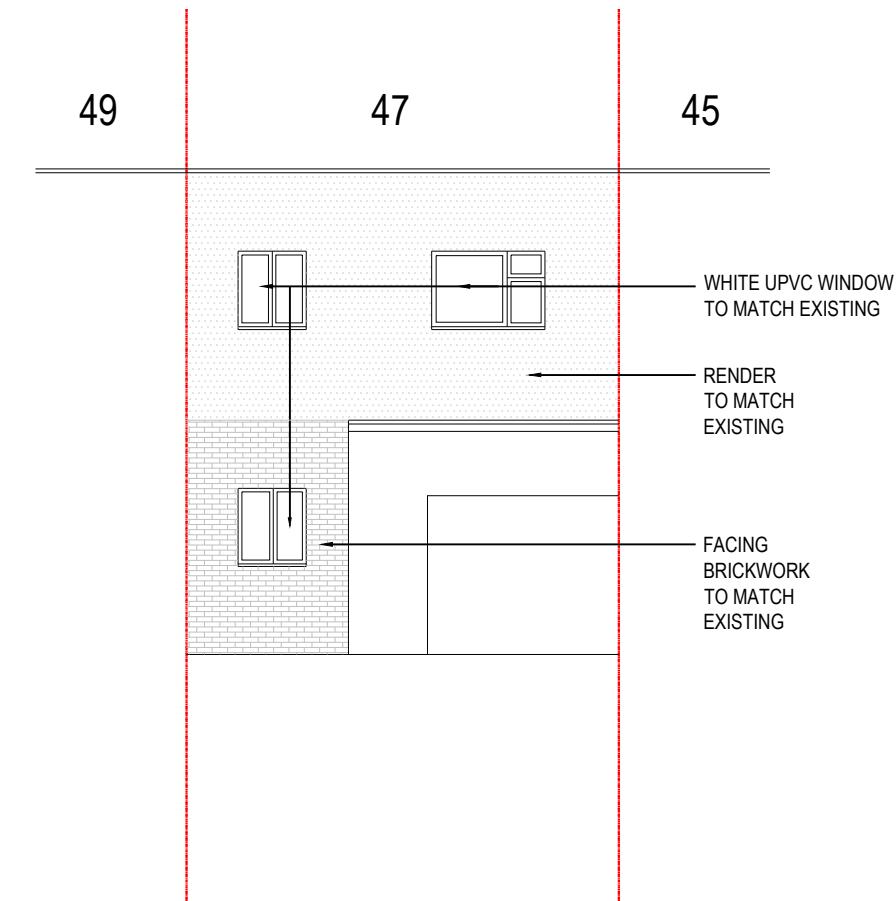

PROPOSED REAR ELEVATION

REV- A 23/04/24 PP Drawing Revised.

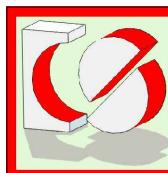

CRAFTED SPACES
ARCHITECTURE + URBANISM
DESIGNING WITH SOCIAL ECONOMICAL & ENVIRONMENTAL SUSTAINABILITY
(M) 07973988297


Applicant:
MR GILL & MR DHILLON

Job Title:
47 COLDHARBOUR LANE, HAYES, UB3 3EE

Drawing Title:
PROPOSED ELEVATIONS

Scale: 1:100 Drawing No. PA-2233-10 Print Size A3 Revision A

Drawing Status
FOR PLANNING APPROVAL

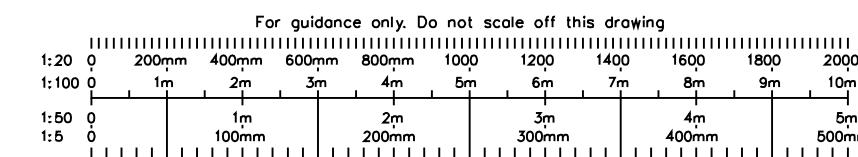

PROPOSED ROOF LIGHTS WOULD NOT PROTRUDE MORE THAN 150MM BEYOND THE PLANE OF THE SLOPE OF THE ORIGINAL ROOF WHEN MEASURED FROM THE PERPENDICULAR WITH THE EXTERNAL SURFACE OF THE ORIGINAL ROOF

PROPOSED MATERIALS USED IN ANY EXTERIOR WORK WOULD BE OF A SIMILAR APPEARANCE TO THOSE USED IN THE CONSTRUCTION OF THE EXTERIOR OF THE EXISTING DWELLING HOUSE