




PROPOSED FRONT ELEVATION

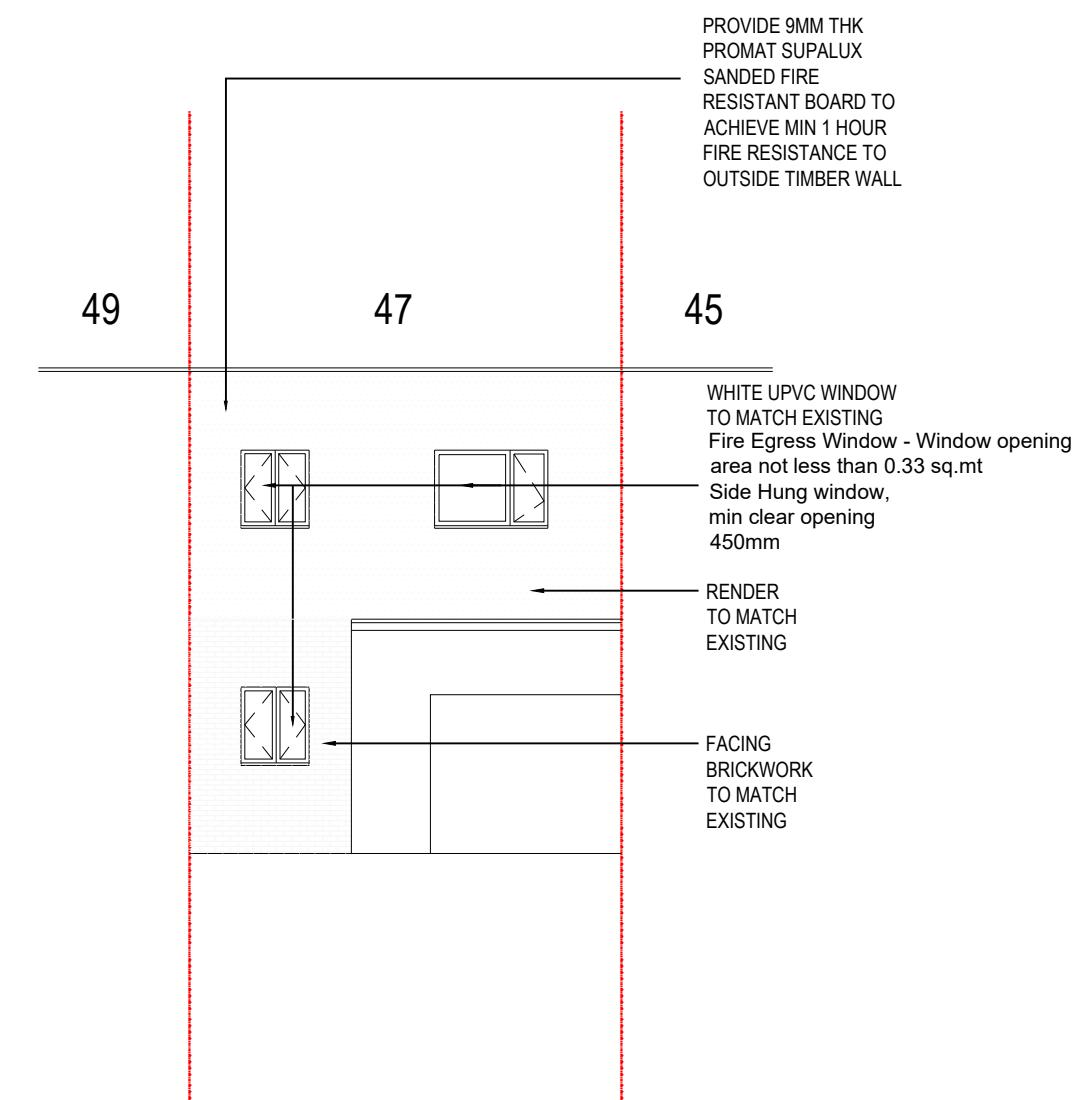

PROPOSED REAR ELEVATION

PROPOSED ROOF LIGHTS WOULD NOT PROTRUDE MORE THAN 150MM BEYOND THE PLANE OF THE SLOPE OF THE ORIGINAL ROOF WHEN MEASURED FROM THE PERPENDICULAR WITH THE EXTERNAL SURFACE OF THE ORIGINAL ROOF

PROPOSED MATERIALS USED IN ANY EXTERIOR WORK WOULD BE OF A SIMILAR APPEARANCE TO THOSE USED IN THE CONSTRUCTION OF THE EXTERIOR OF THE EXISTING DWELLING HOUSE

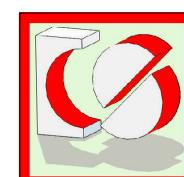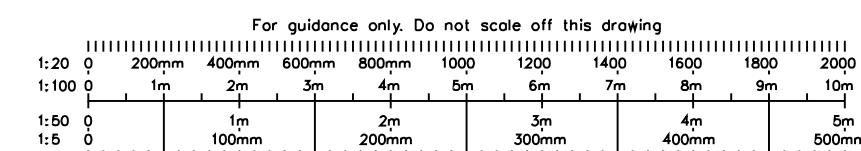

CRAFTED SPACES
ARCHITECTURE + URBANISM
DESIGNING WITH SOCIAL ECONOMICAL & ENVIRONMENTAL SUSTAINABILITY
(M) 07973988297

Applicant: MR GILL & MR DHILLON	Job Title: 47 COLDHARBOUR LANE, HAYES, UB3 3EE	Drawing Title: PROPOSED ELEVATIONS	Scale: 1:100	Drawing No.	Print Size	Revision
			1:100	BC-2233-10	A3	
Drawing Status						FOR BUILDING CONTROL APPROVAL