



GROUND FLOOR PLAN

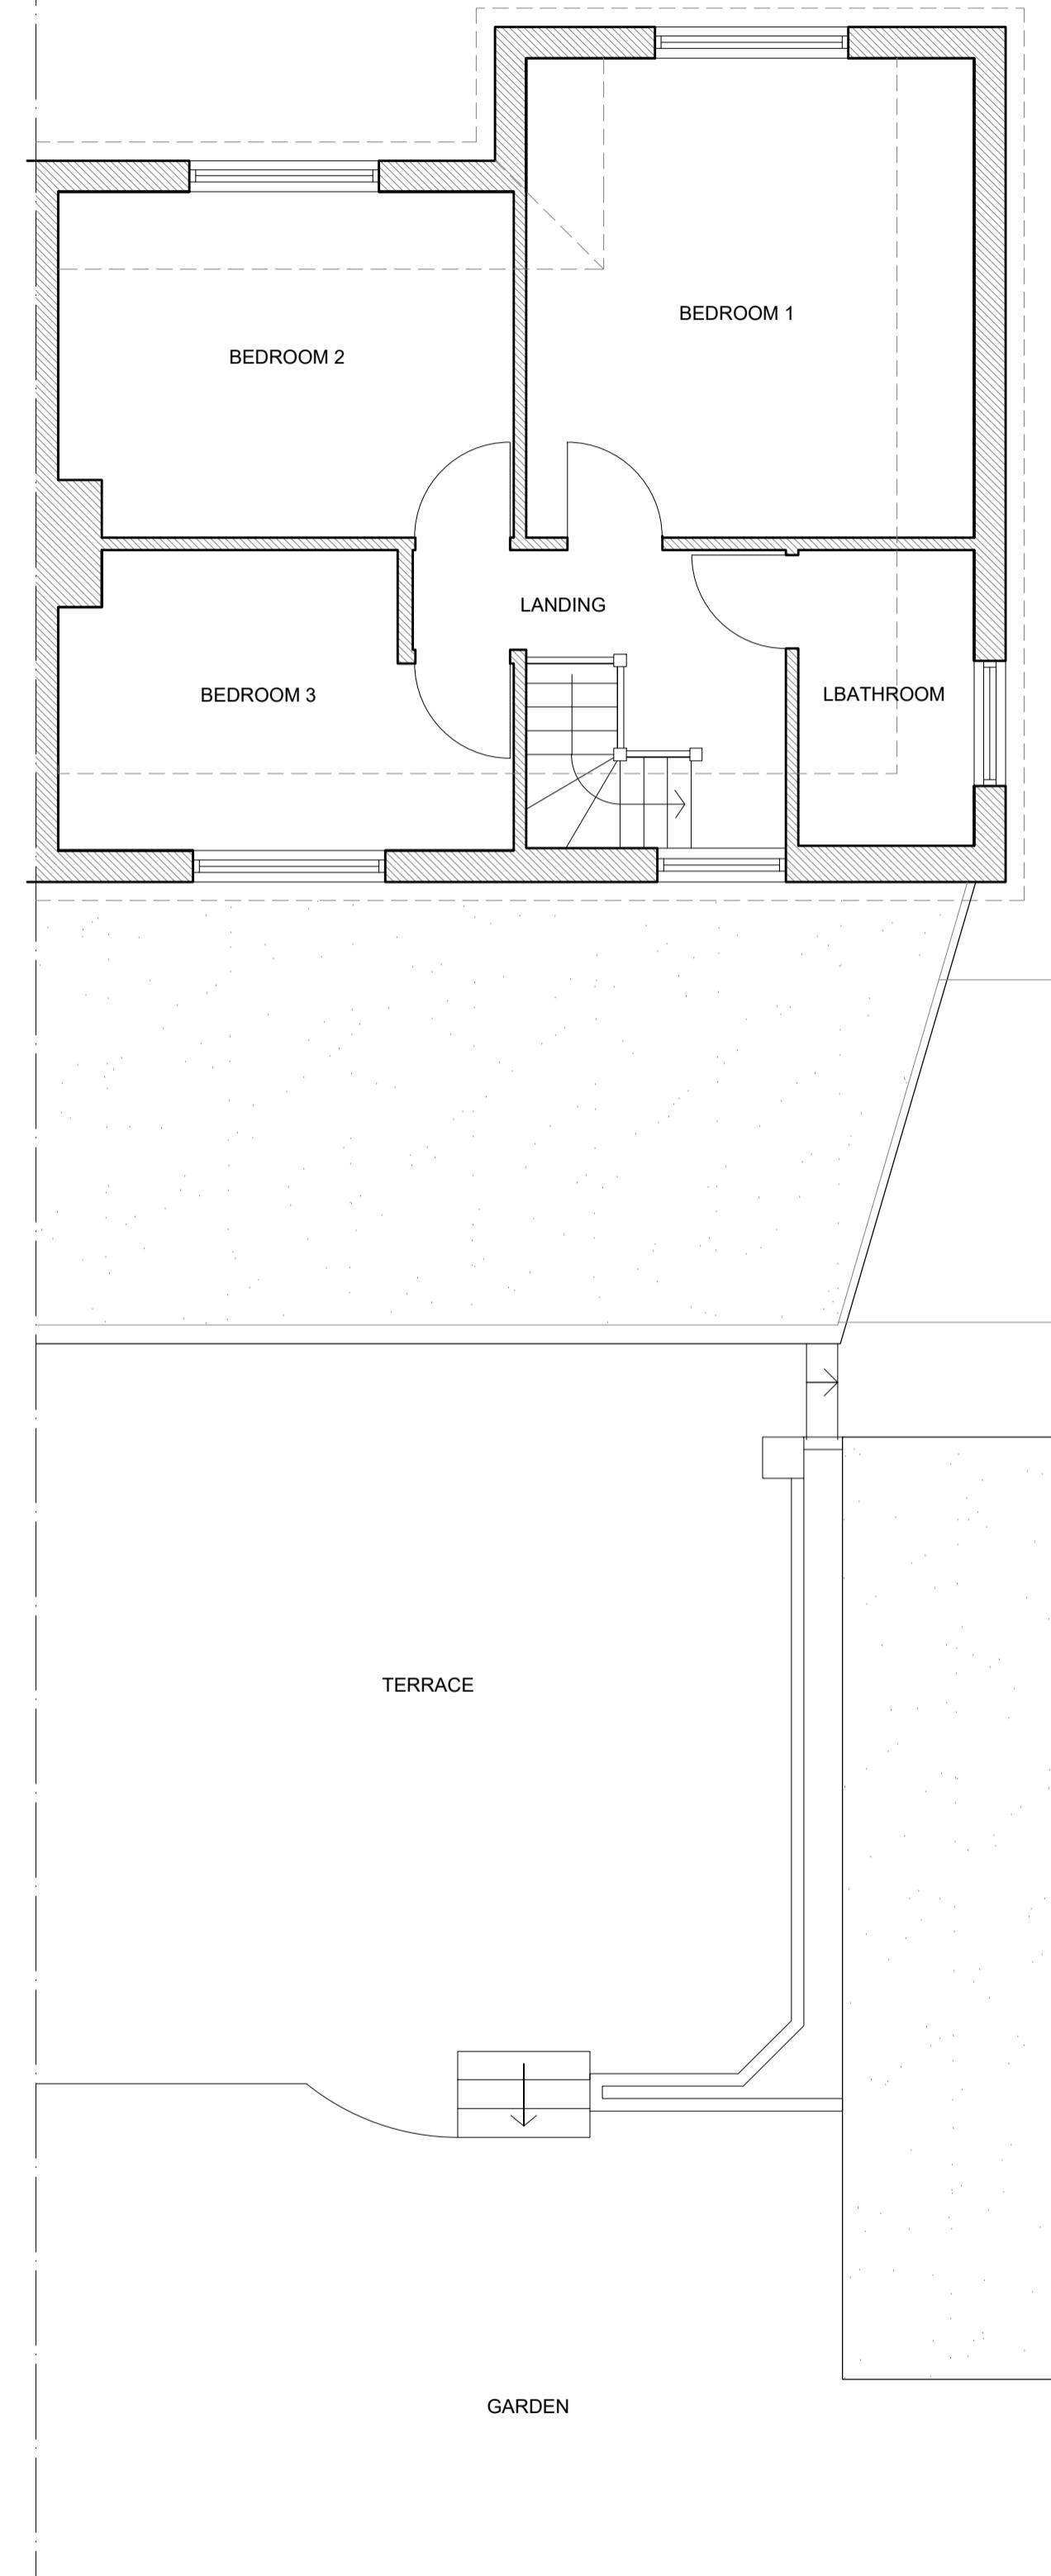

FIRST FLOOR PLAN

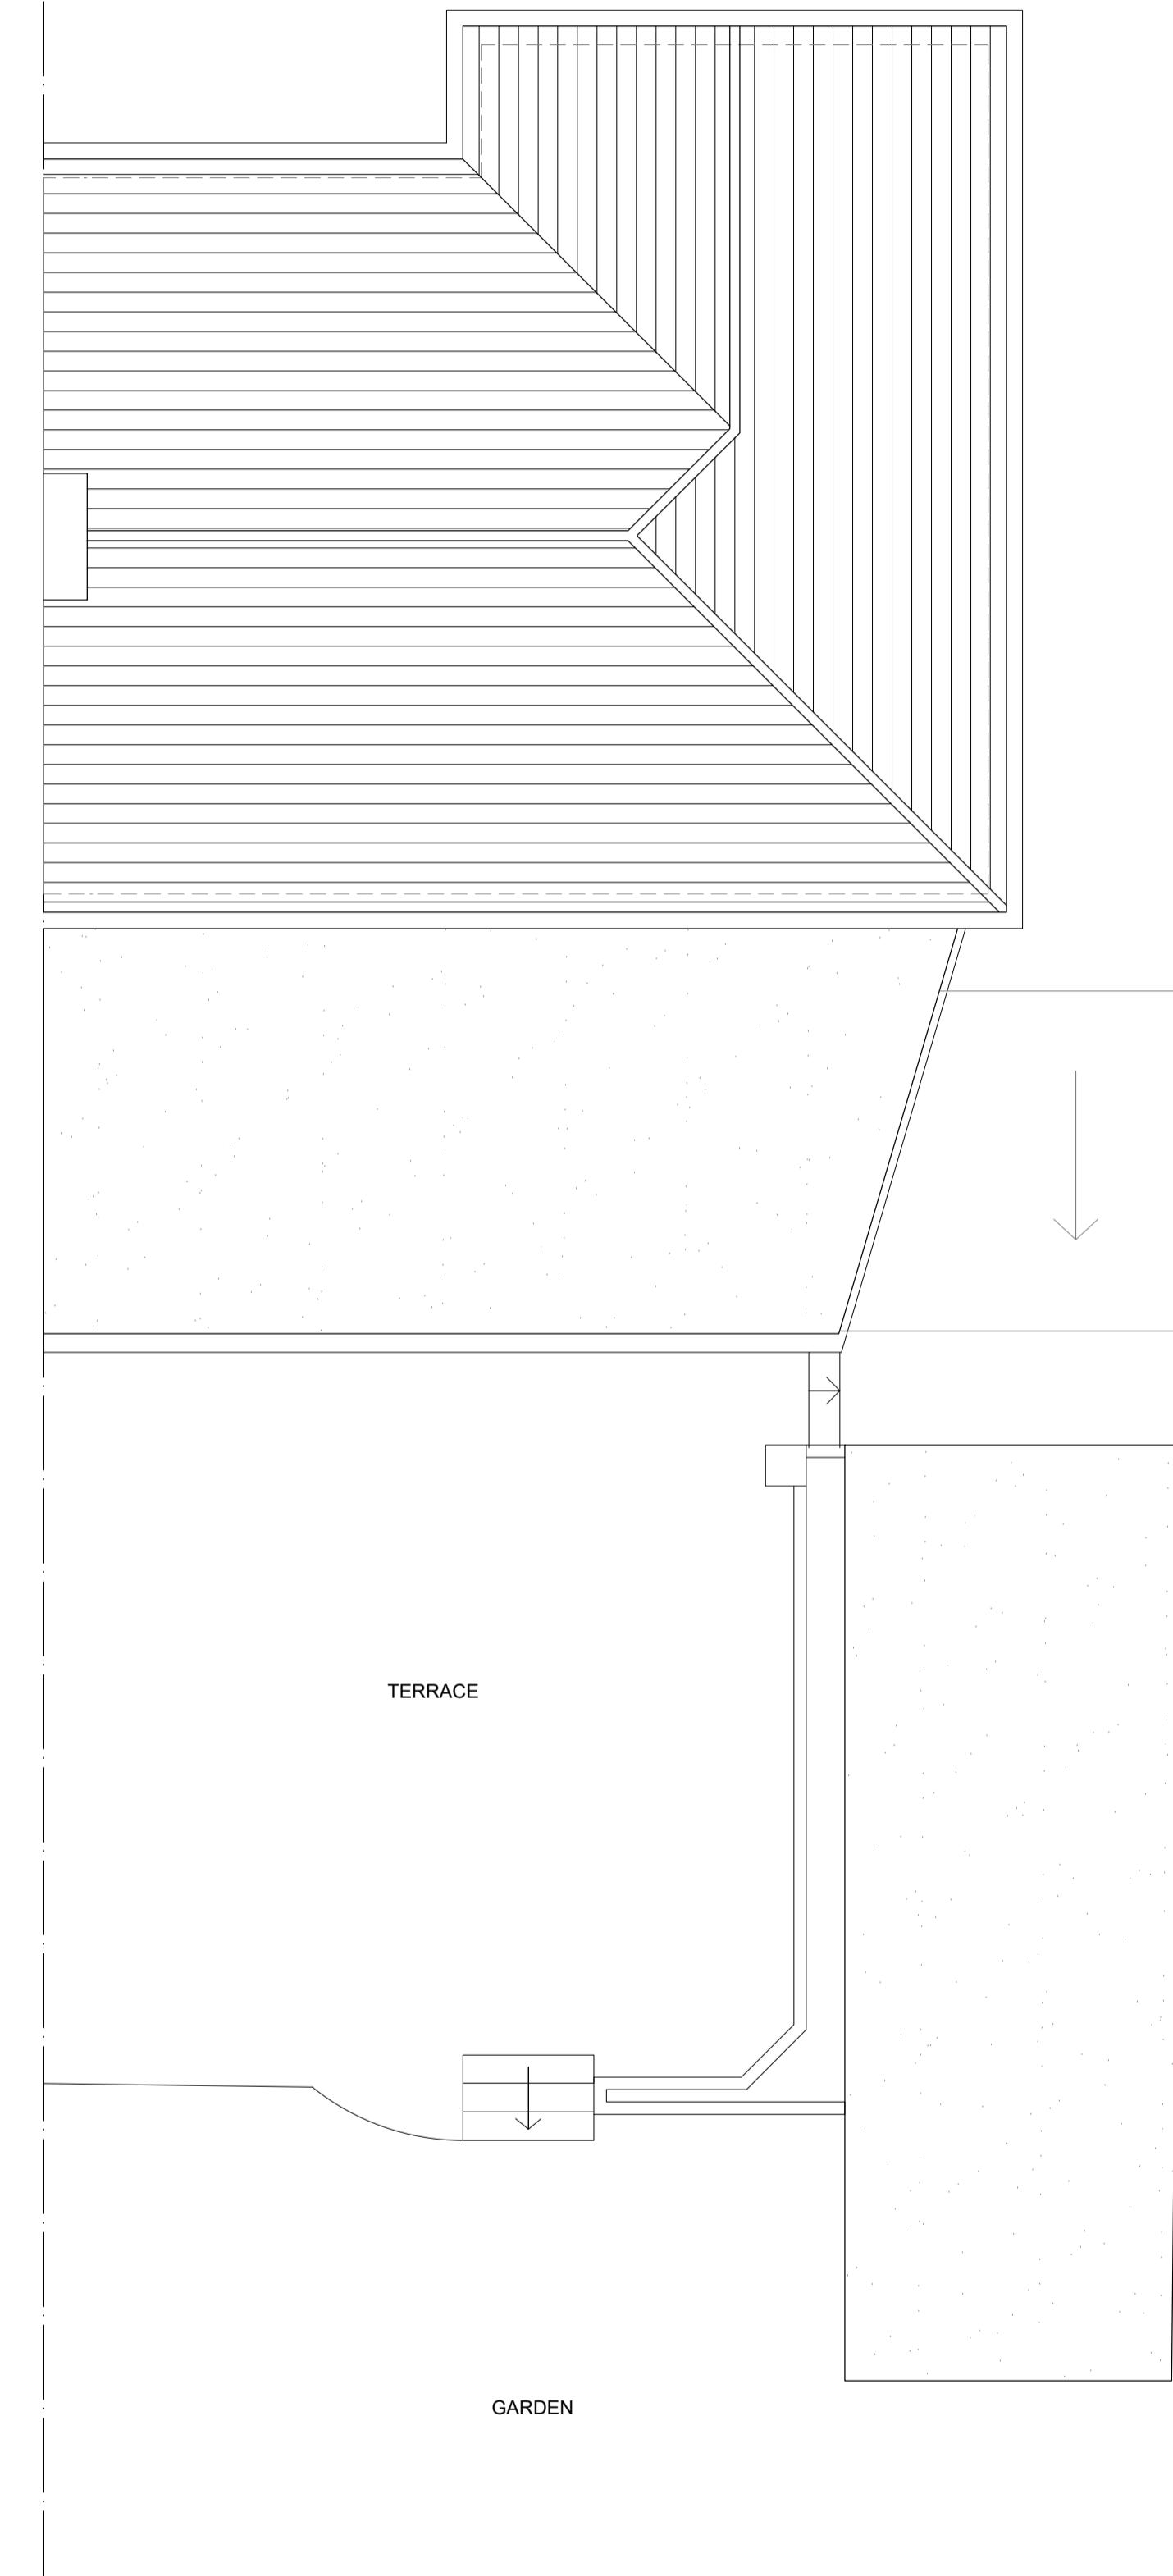

SECOND FLOOR PLAN

STEPS
AMENDMENTS
COPYRIGHT RESERVED
ALL SCALED DIMENSIONS MUST BE VERIFIED ON SITE

JUL '25
DATE
A
REV.

JOB
20 Wallasey Crescent,
Ickenham,
UB10 8SA

CLIENT
Suneet Ranny

DRAWING
EXISTING PLANS

DALE VENN ARCHITECTS
Architects, Planners & Surveyors
HIGH HOUSE, HARLINGTON ROAD,
HILLINGDON, MIDDLESEX 01895-237345

0.50 250 Metres 1.0 1.5 2.0 2.5
Scale 1:50

SCALE 1:50@ A1	DRAWING No.	REV.
DATE MAY '23		
DRAWN LK		
CHECKED DV		

5035-1 A