




GROUND FLOOR PLAN

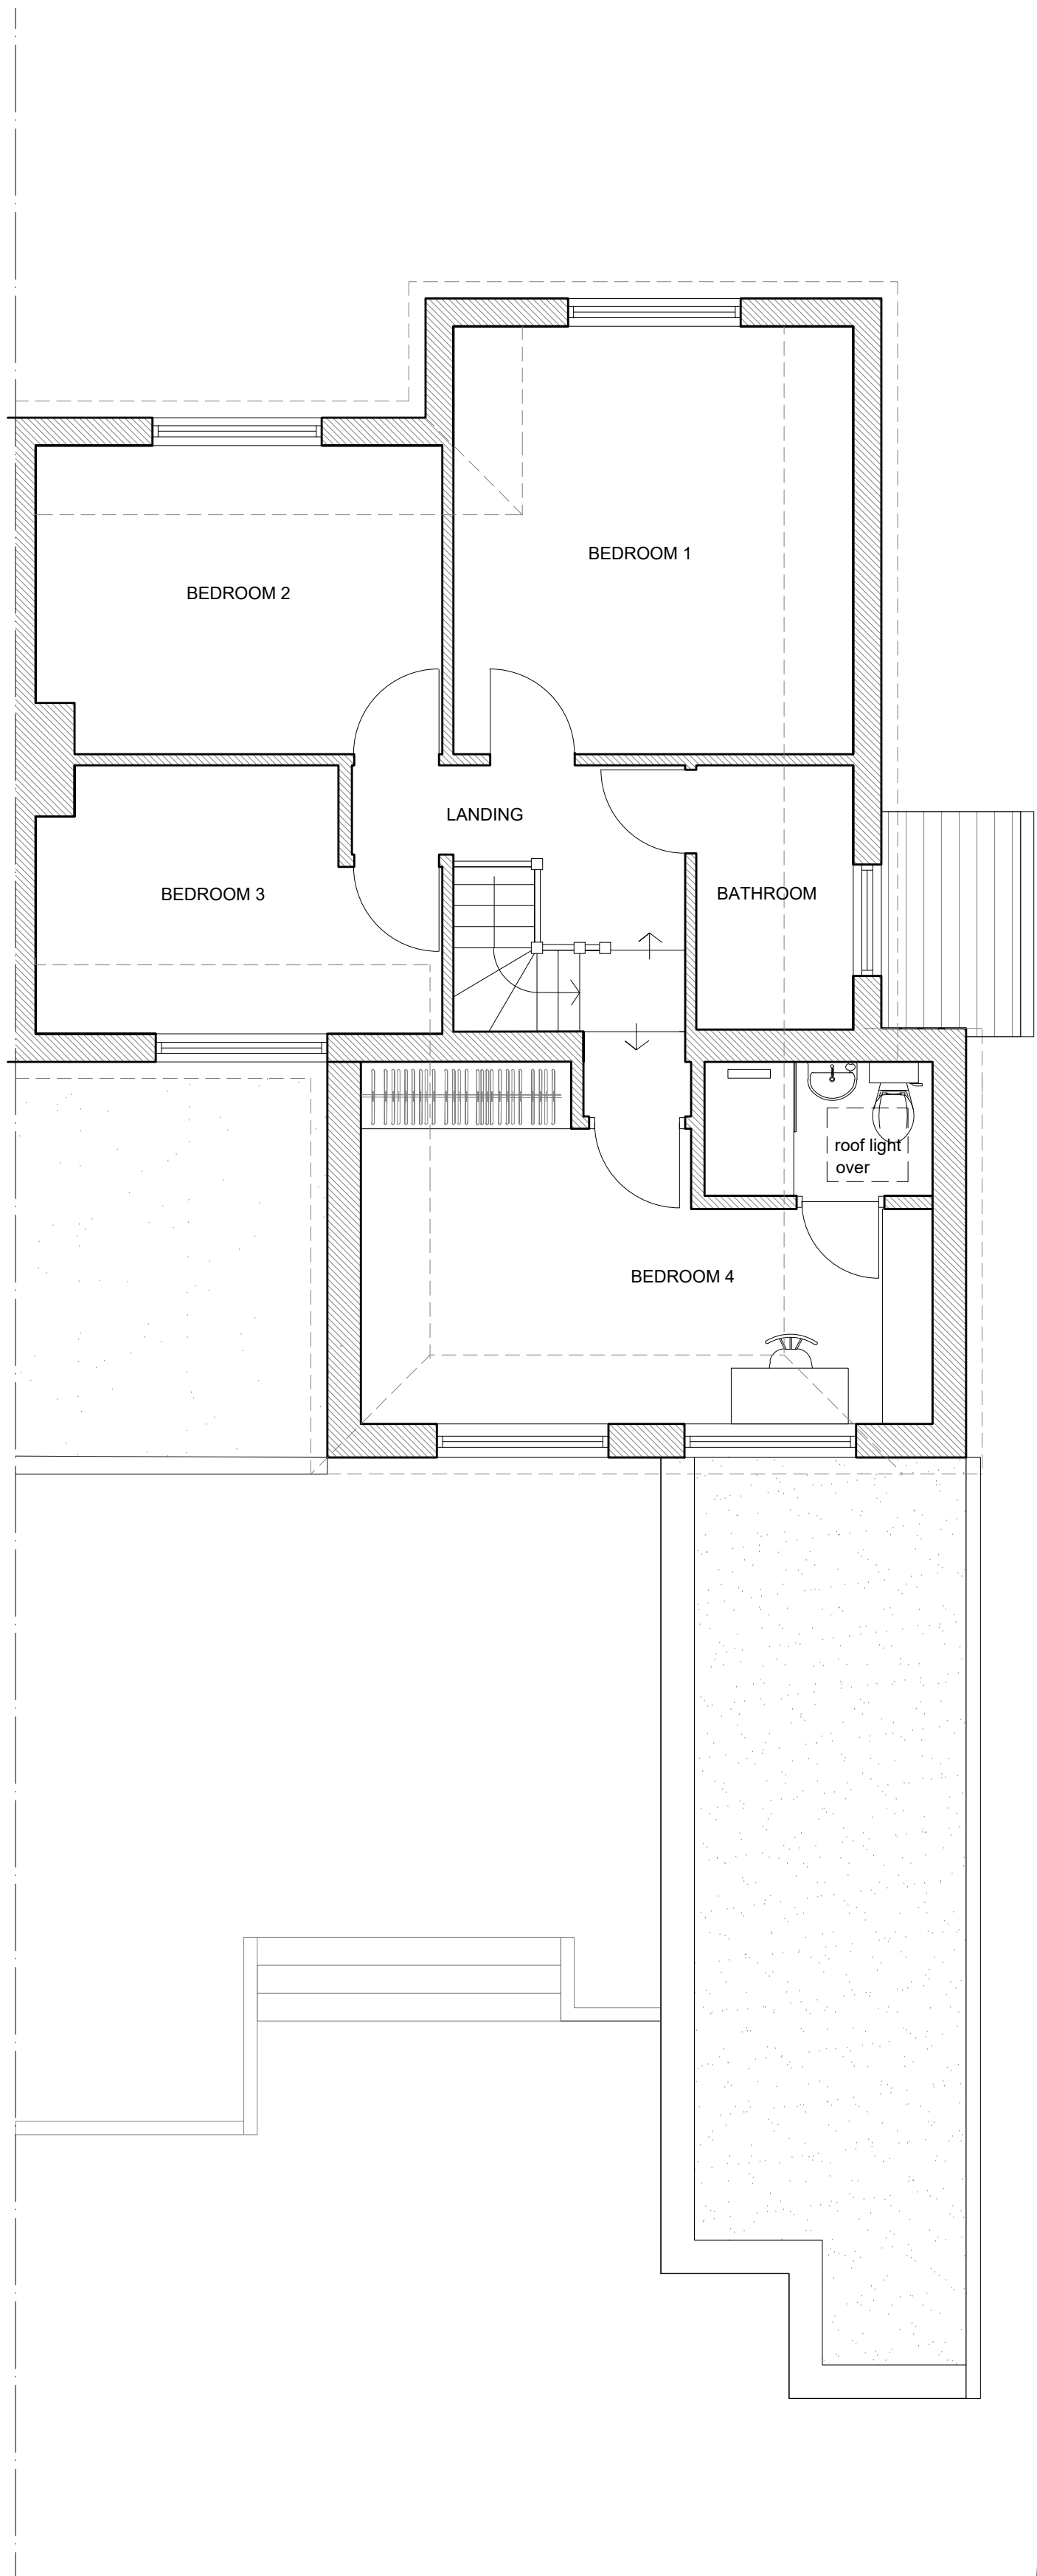

FIRST FLOOR PLAN

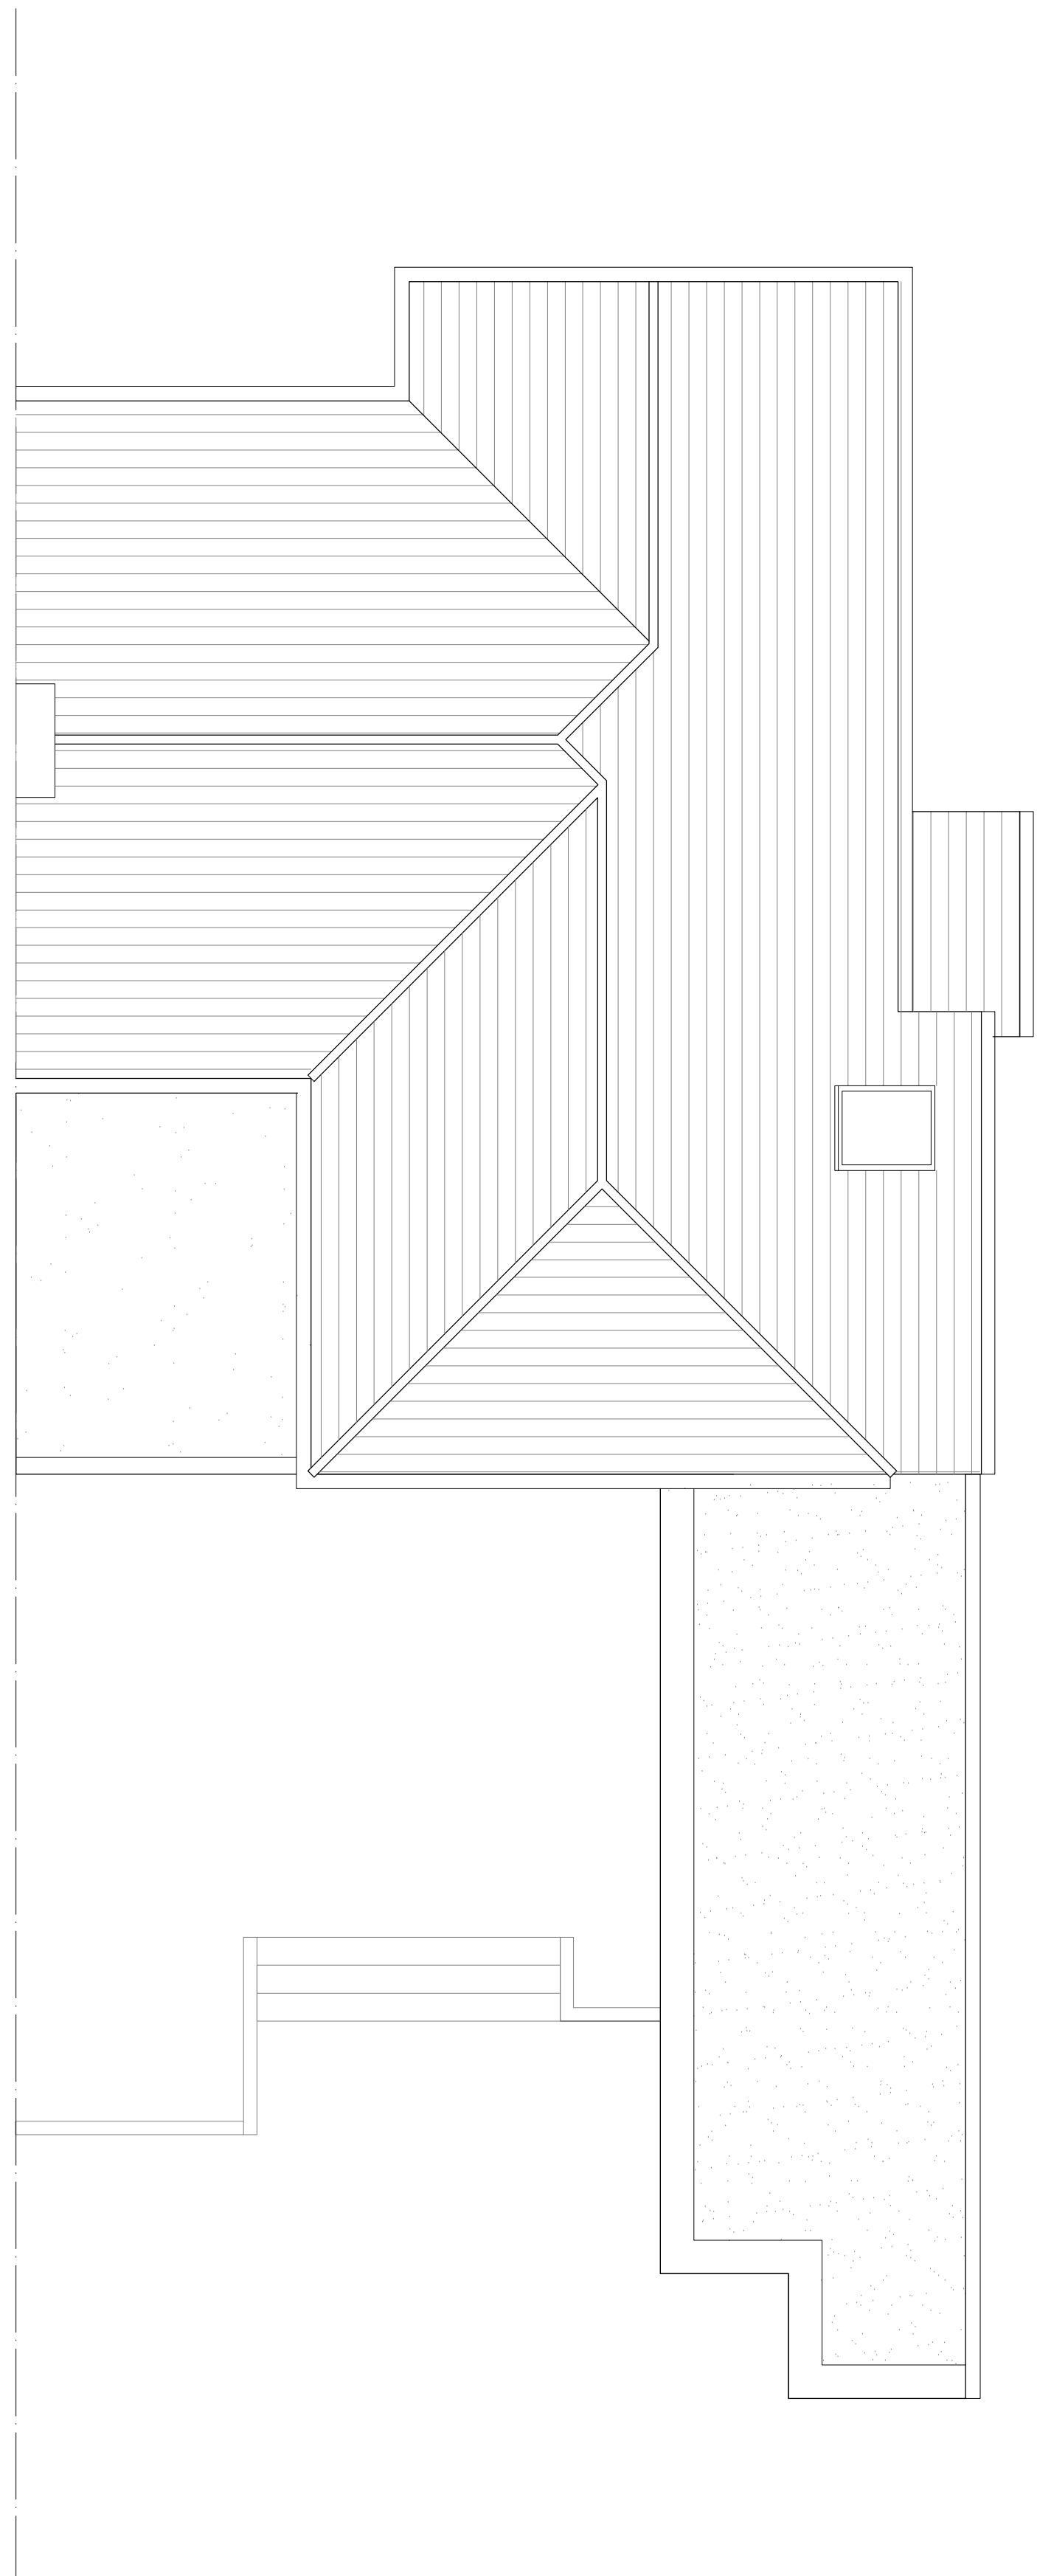

SECOND FLOOR PLAN

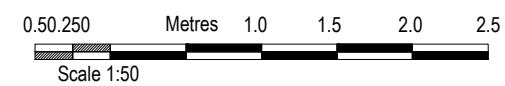

GENERAL	JAN '25	C
AMENDMENTS	DEC '23	A
	DATE	REV.
COPYRIGHT RESERVED		
ALL SCALED DIMENSIONS MUST BE VERIFIED ON SITE		

JOB
20 Wallasey Crescent, Ickenham, UB10 8SA
CLIENT
Suneet Ranny
DRAWING
PROPOSED PLANS

DALE VENN ARCHITECTS
Architects, Planners & Surveyors
HIGH HOUSE, HARLINGTON ROAD, HILLINGDON, MIDDLESEX 01895-237345

SCALE 1:50@ A1	DRAWING No.	REV.
DATE MAY '23	5035-2	D
DRAWN LK		
CHECKED DV		