


All dimensions and levels to be checked on site and any discrepancies to be reported to the architect before construction.

Written dimensions to be taken in preference to scaled dimensions.



FRONT ELEVATION

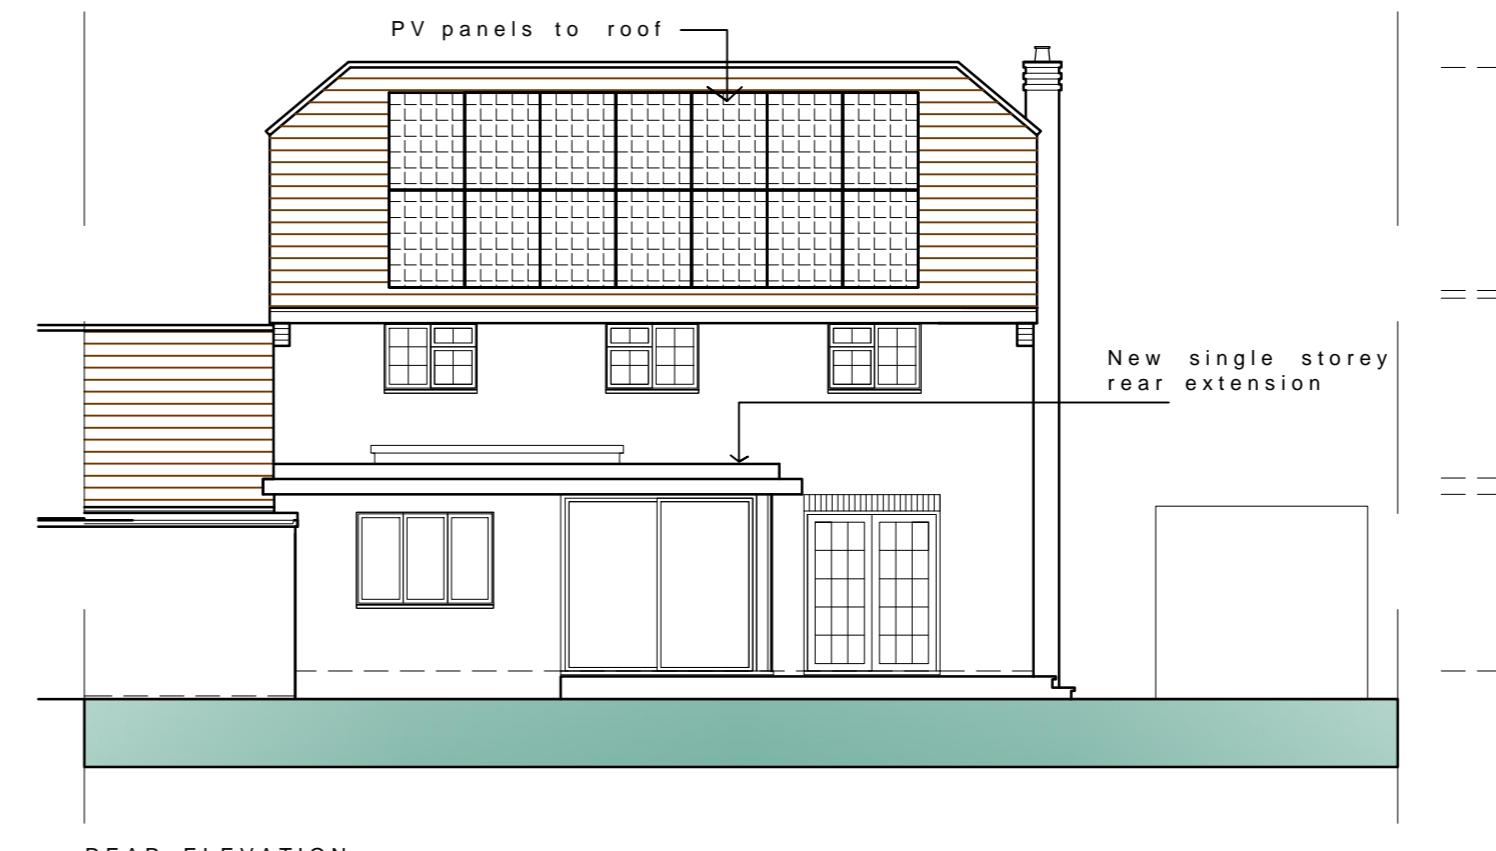

REAR ELEVATION

REV DATE AMENDMENT

CLIENT
Andy and Sam Thompson

PROJECT
11 Sweetcroft Lane
Hillingdon
Middlesex

DRAWING
REAR EXTENSION / NEW FRONT PORCH
Elevations

DATE
FEBRUARY 2025
SCALE
1:100 @ A2
DRAWN
DWG. FILE


AW THOMPSON DESIGN

DRAWING NO.
0429.12


WIDE SKY ARCHITECTS

4 WINDMILL WOOD, AMERSHAM, BUCKS, HP6 5QY


T/F: 01494 725567

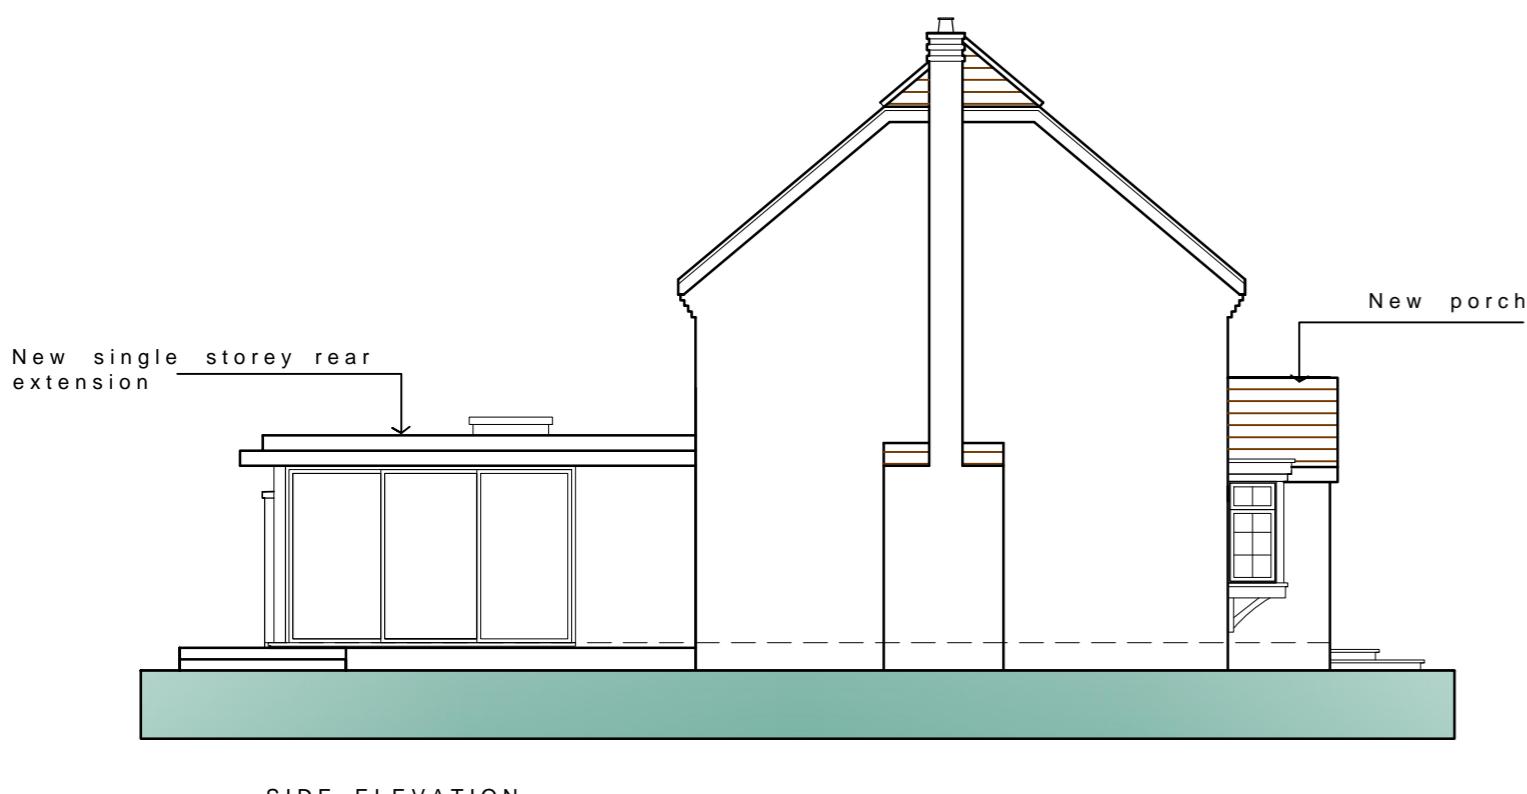

SIDE ELEVATION

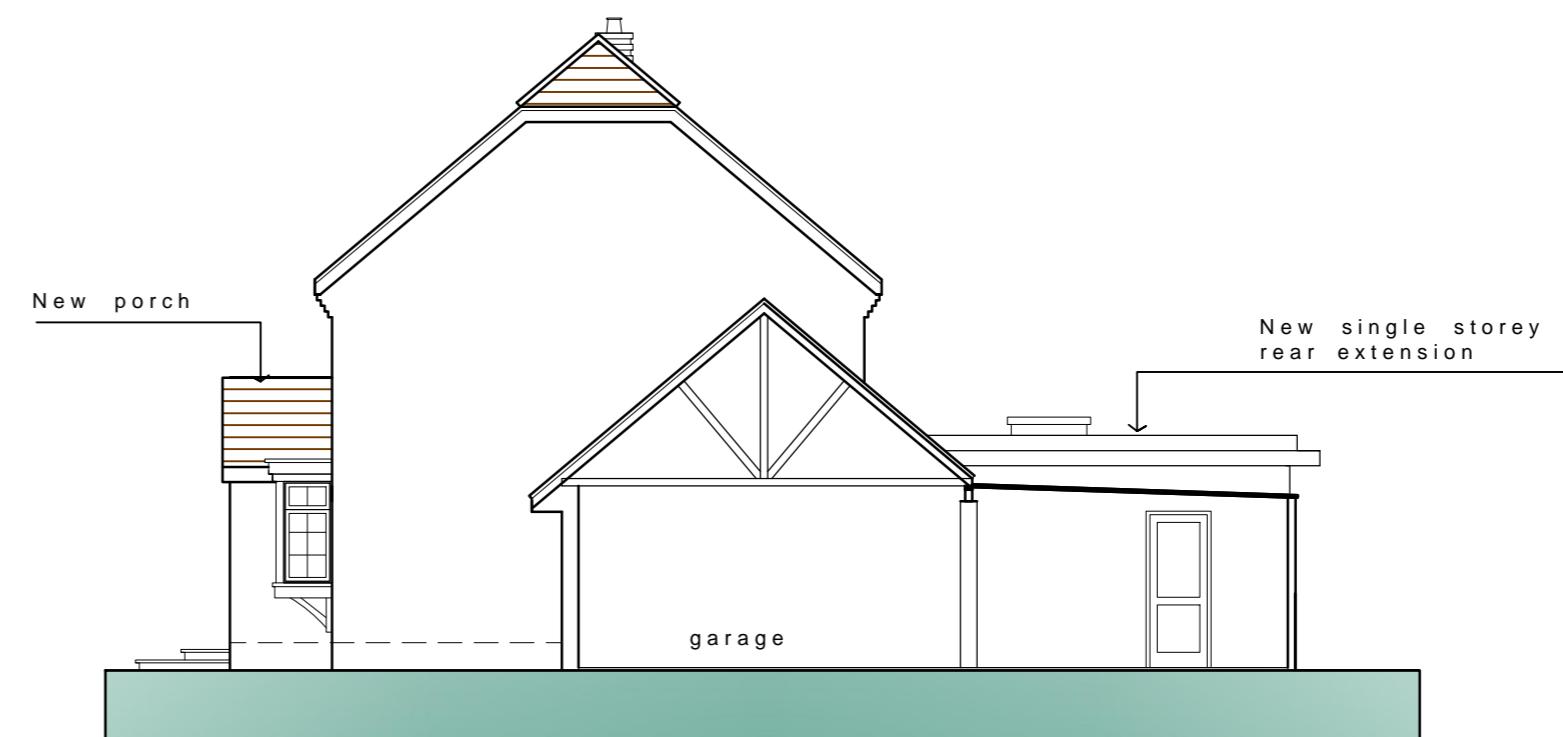

SIDE ELEVATION

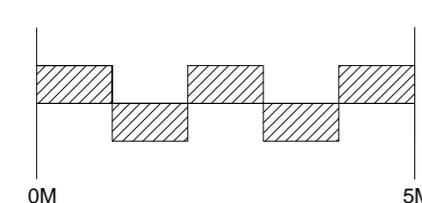

MATERIALS
Facing bricks to elevations
Single Ply Membrane in dark grey to flat roof
White windows
Roof Tiles to porch to match existing