




This application seeks to follow similar planning approvals already achieved at neighbouring properties:
[42 Reginald Road - 53699/APP/2018/2581](#)
[38 Reginald Road - 21693/APP/2019/3127 - Side to rear wrap around extension \(6m rear extension\)](#)

Refer to drawing no. 08 + 09

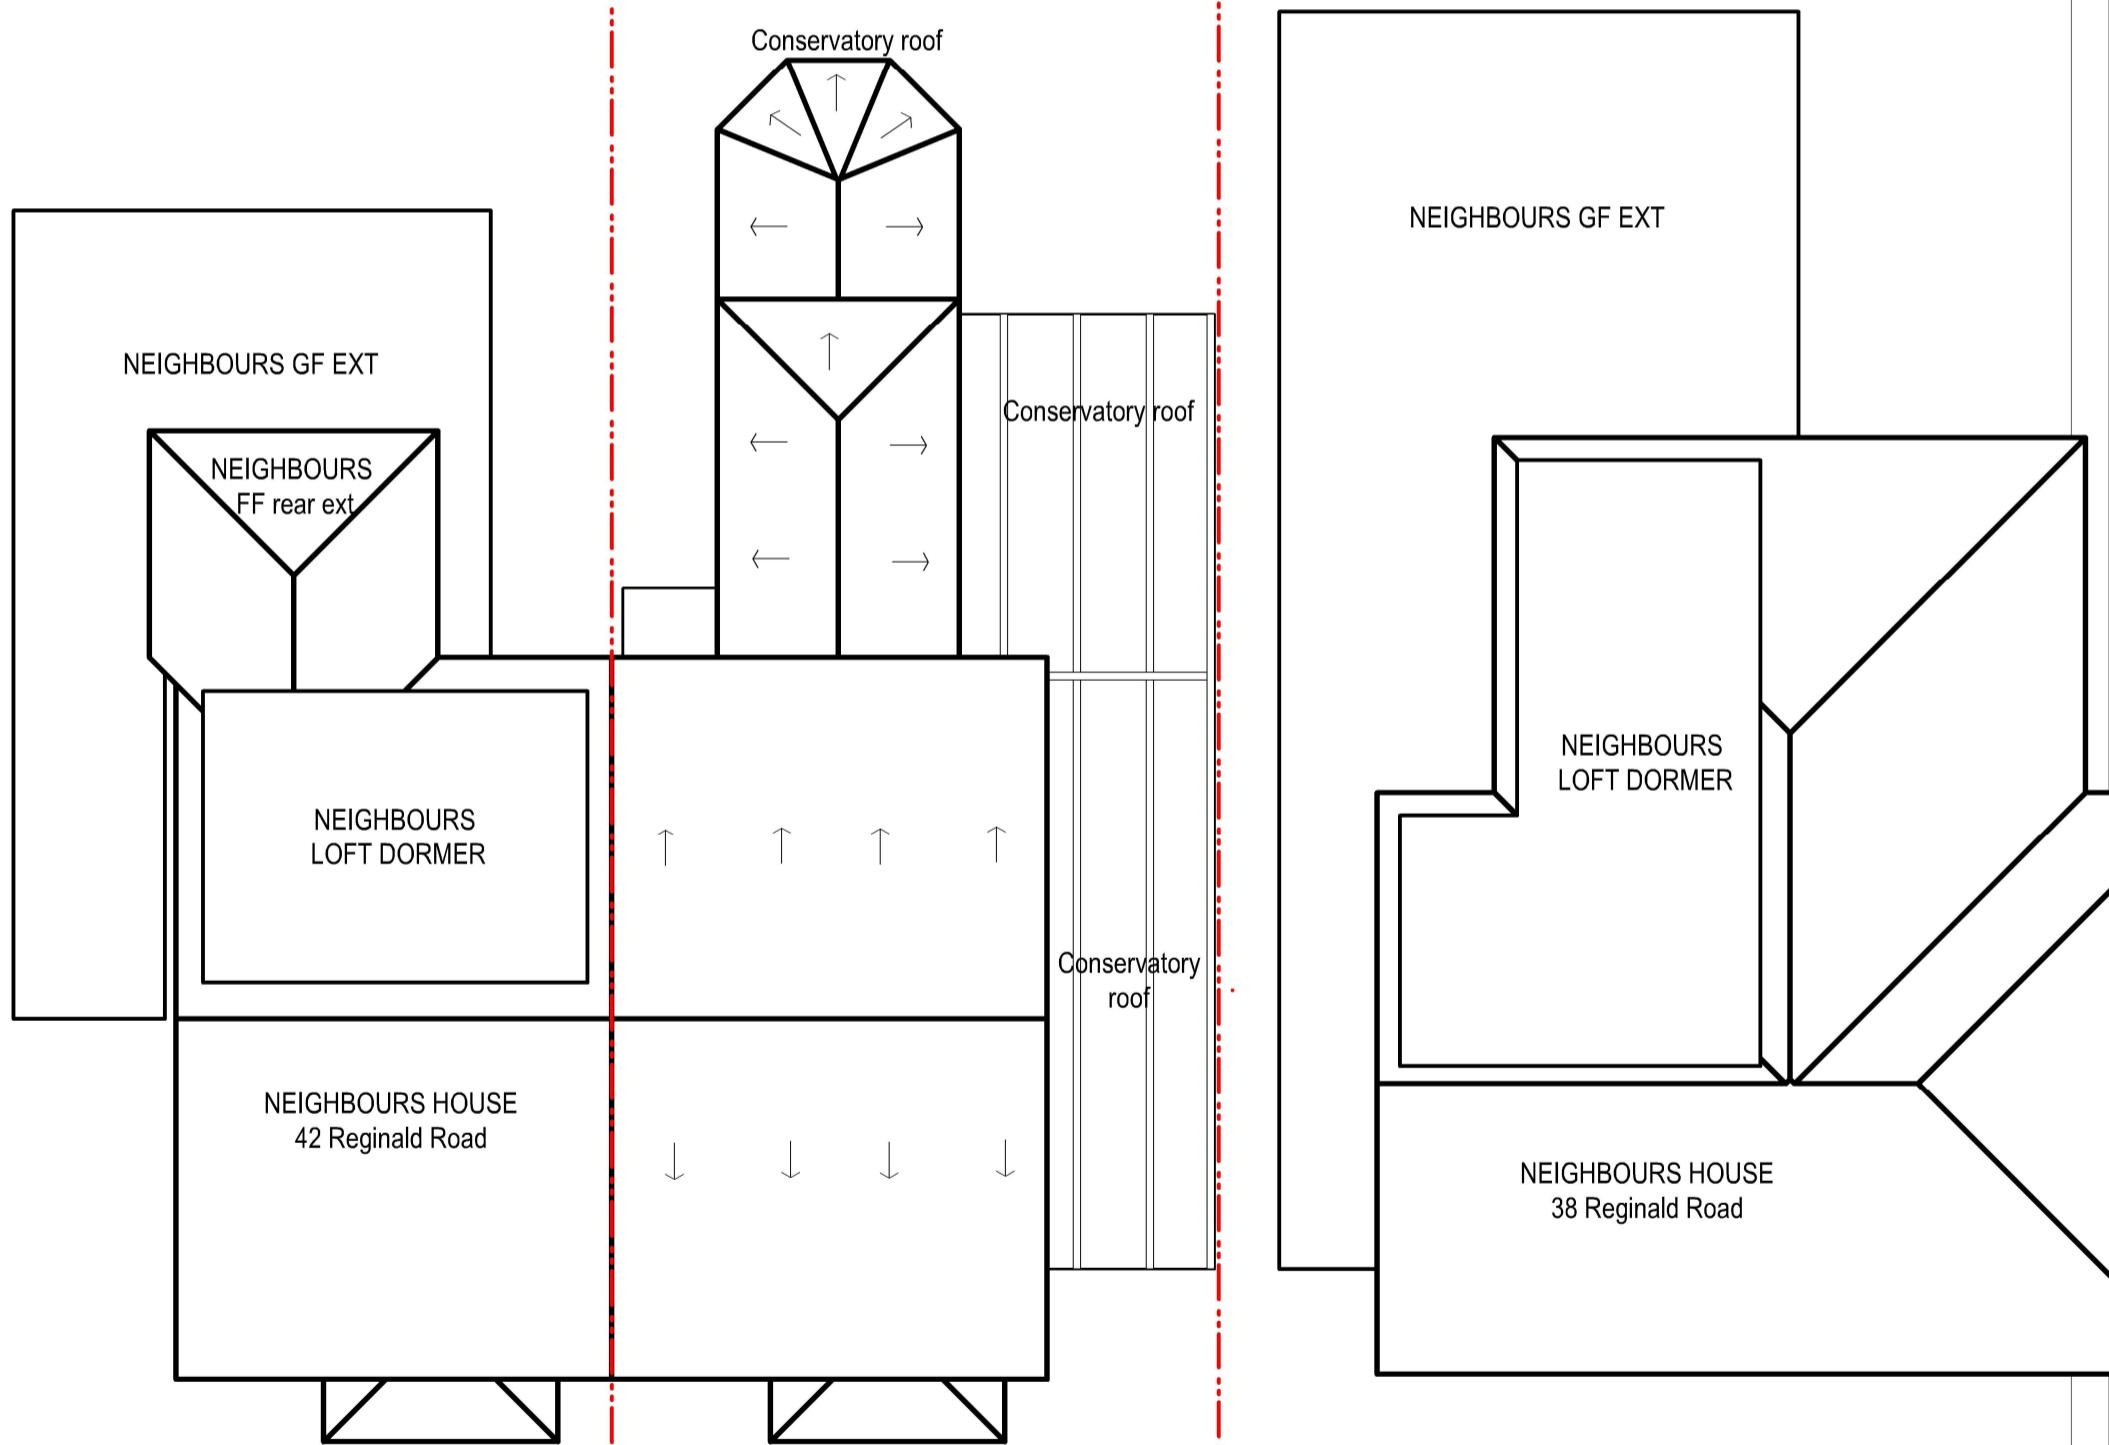

04 EXG ROOF PLAN
Scale: 1:100

SSK
ARCHITECTS

tel : 0796 222 3141
email : sandeep@sskarchitects.co.uk

9m 7m 5m 3m 1m 0
8m 6m 4m 2m

scale - 1 : 100 @ A3


Purpose - Householder planning application

All dimensions to be checked on site.
All omissions & discrepancies to be reported to the designer.

© SSK architects owns the copyright of this drawing which must not be reproduced in whole or part without the written permission.

PROJECT: 40 Reginald Road,
Northwood, HA6 1EE

DATE: 15/11/2022

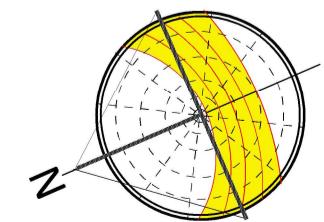

EXISTING

DWG NO:
ROOF

REVISION:
04