




All dimensions are to be checked on site.  
 All dimensions are in millimetres.  
 All Discrepancies are to be reported to the architect immediately.  
 Drawings marked "planning" or "design" are not to be used for construction purposes.  
 Drawing is to be read with the schedule of work / specification if applicable

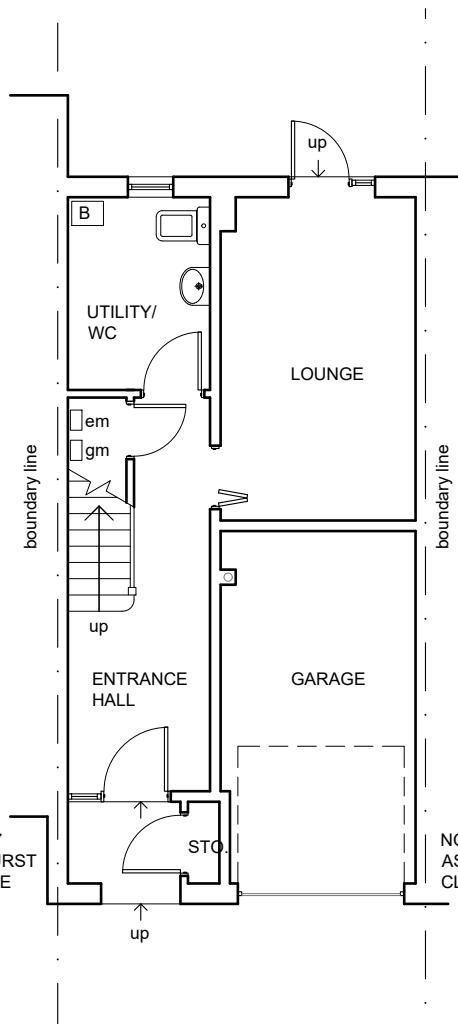


EXISTING GROUND  
FLOOR PLAN  
SCALE 1:100

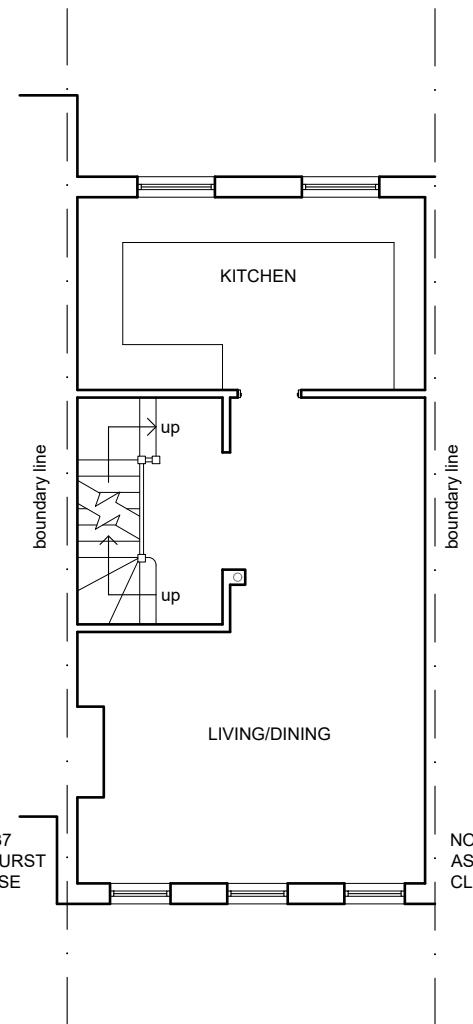


EXISTING FIRST  
FLOOR PLAN  
SCALE 1:100

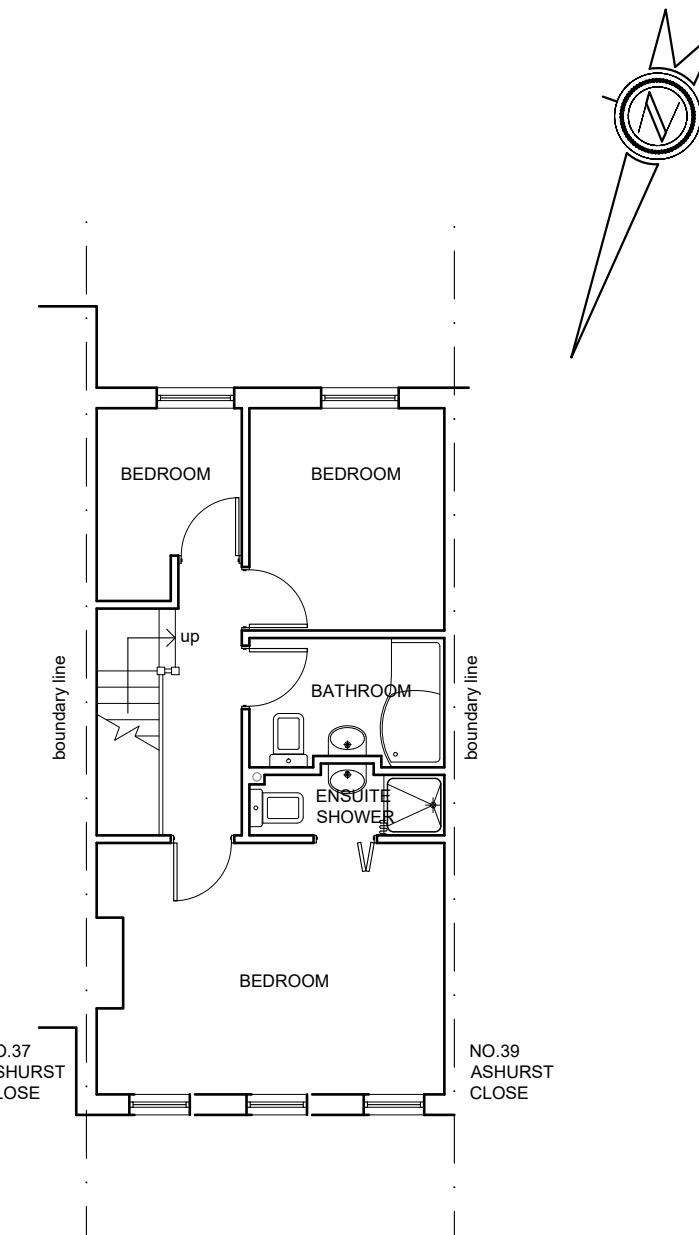

EXISTING SECOND  
FLOOR PLAN  
SCALE 1:100

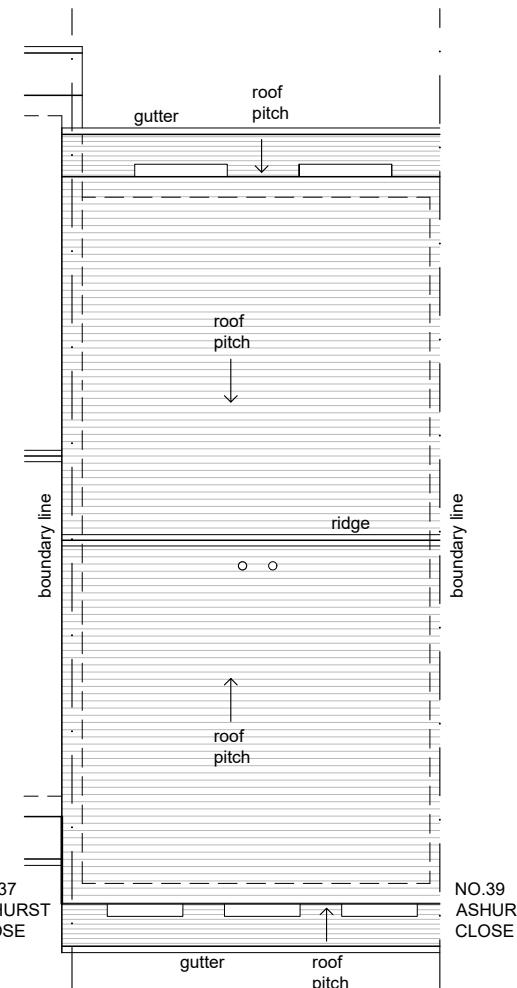

EXISTING ROOF PLAN  
SCALE 1:100

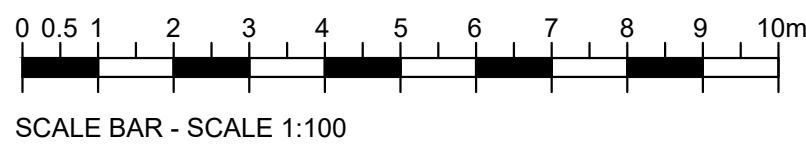

REVISION DESCRIPTION	REV	DATE	BY
 <b>W2 Extensions Limited</b>			
36 Beaconsfield Place Epsom KT17 4BD			
T: 01372 308280			M: 07488306733
E: will@w2extensions.com			
CLIENT MR. N. ZABIHI	SCALE	1:100 @ A3	
PROJECT 38 ASHURST CLOSE, HA6 1EL	DATE	FEB. 2022	
DRAWING TITLE EXISTING FLOOR PLANS AND ROOF PLAN	BY	WB	
JOB No. 22-390			
STATUS PLANNING	DWG No.	EX02	