





EXISTING FRONT ELEVATION
SCALE 1:100




EXISTING REAR ELEVATION
SCALE 1:100

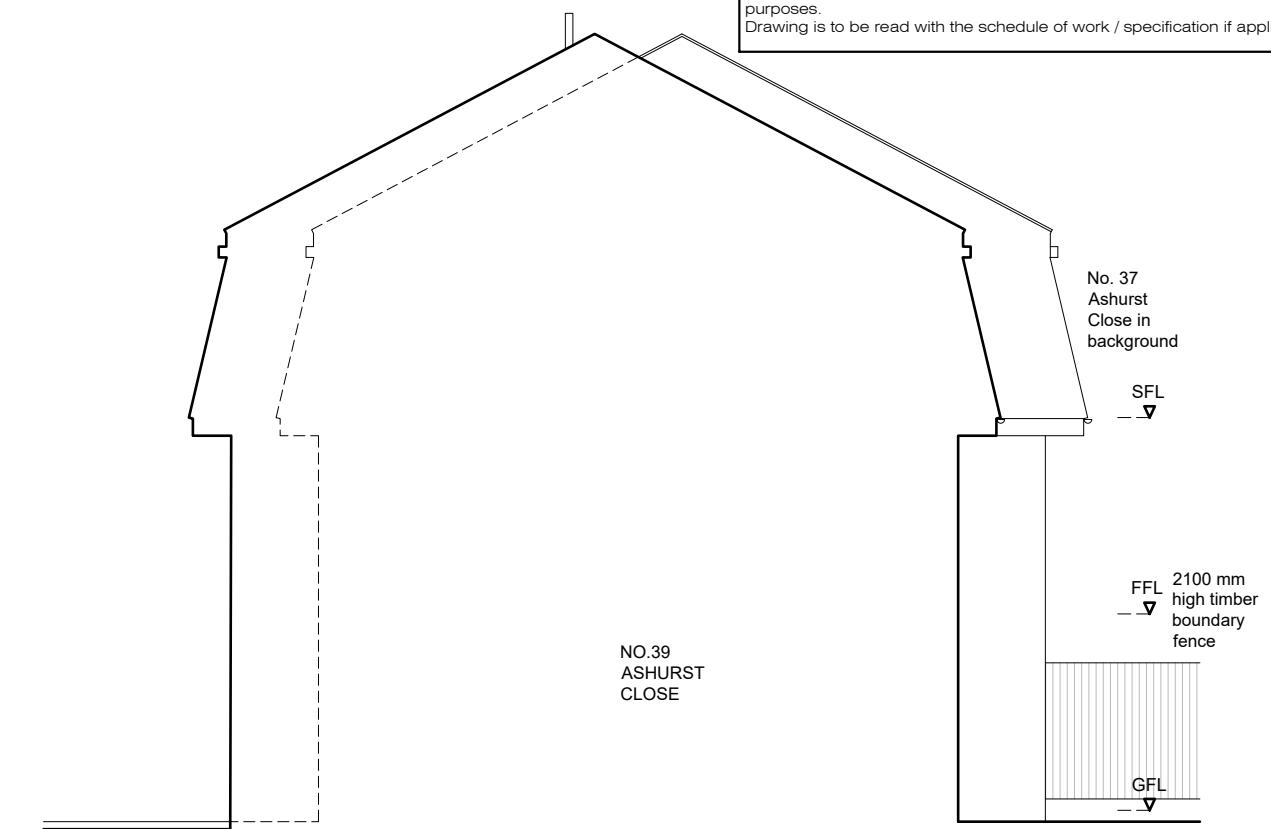


EXISTING RIGHT SIDE ELEVATION
SCALE 1:100

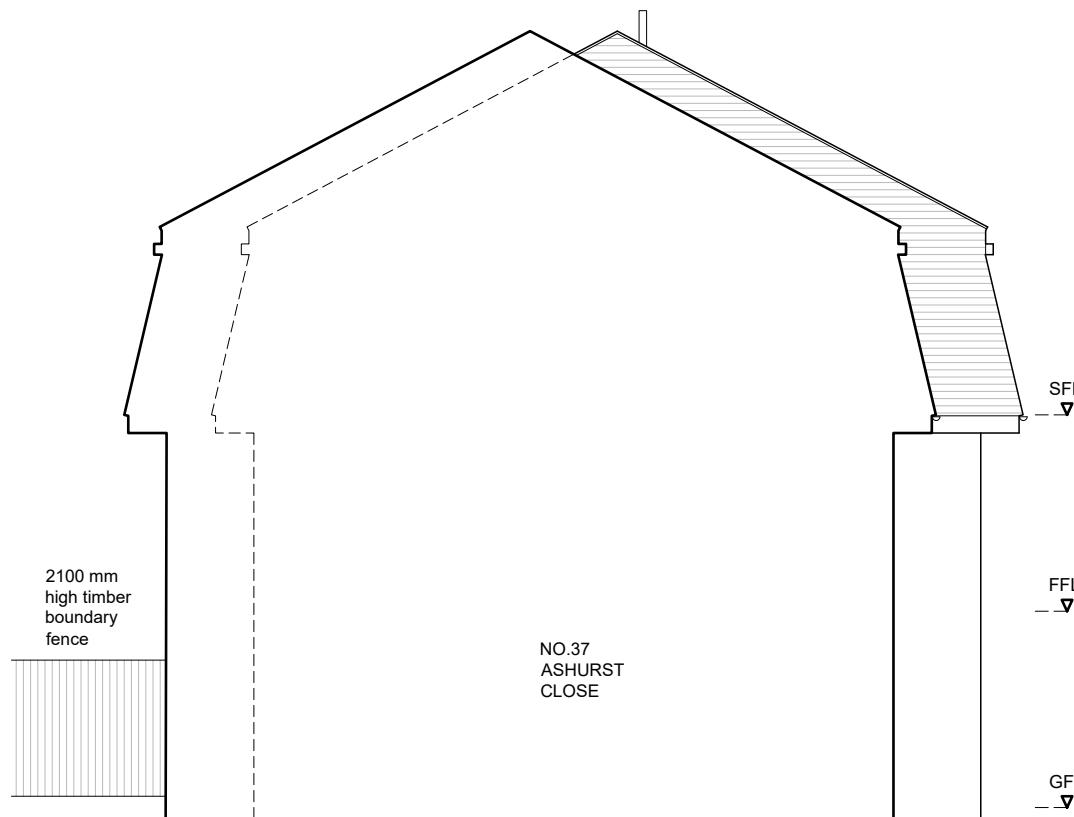

EXISTING LEFT SIDE ELEVATION
SCALE 1:100

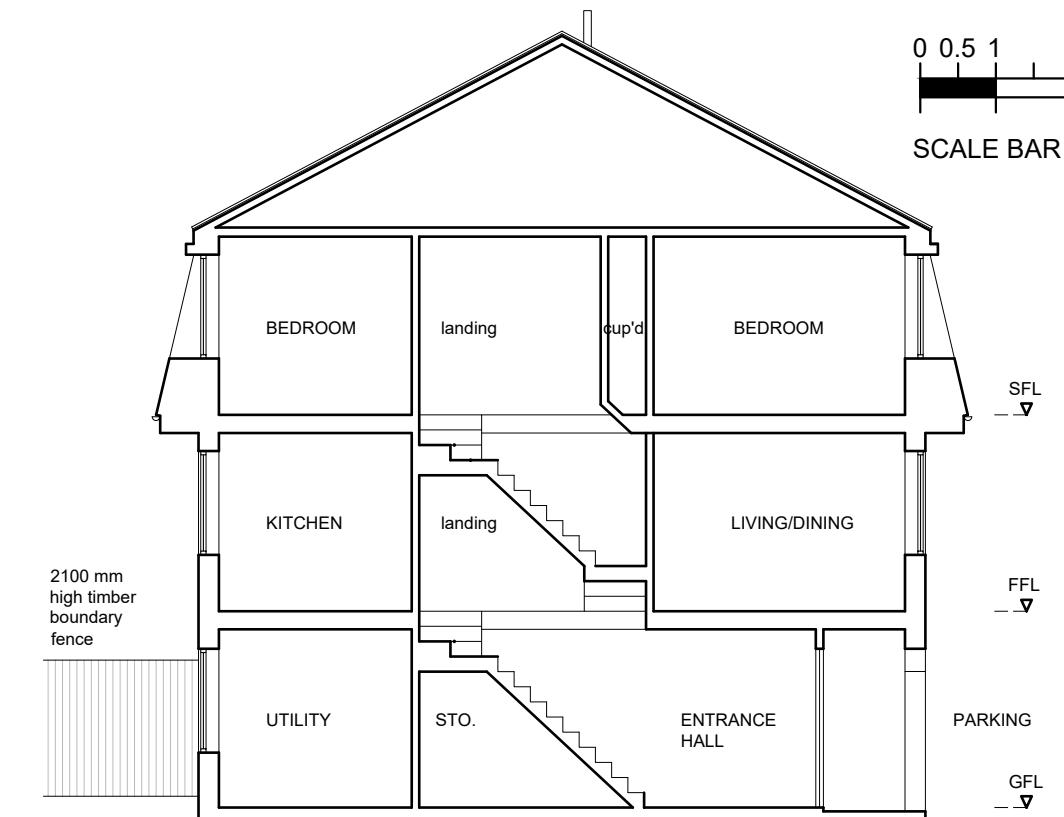

EXISTING SECTION AA
SCALE 1:100

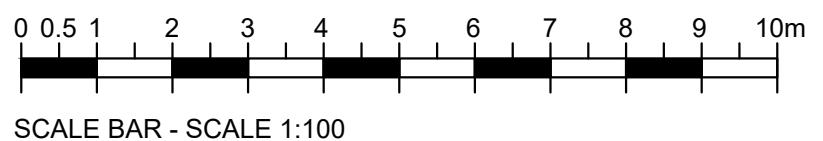

SCALE BAR - SCALE 1:100

REVISION DESCRIPTION		REV	DATE	BY
	W2 Extensions Limited			
	36 Beaconsfield Place Epsom KT17 4BD			
	T: 01372308260			M: 07488306733
	E: will@w2extensions.com			
CLIENT	MR. N. ZABIHI	SCALE	1:100 @ A3	
PROJECT	38 ASHURST CLOSE, HA6 1EL	DATE	FEB. 2022	
DRAWING TITLE	EXISTING ELEVATIONS AND SECTION	BY	WB	
JOB No.	22-390	JOB No.		
STATUS	PLANNING	DWG No.	EX03	