



PROPOSED GROUND
FLOOR PLAN SCALE
1:100

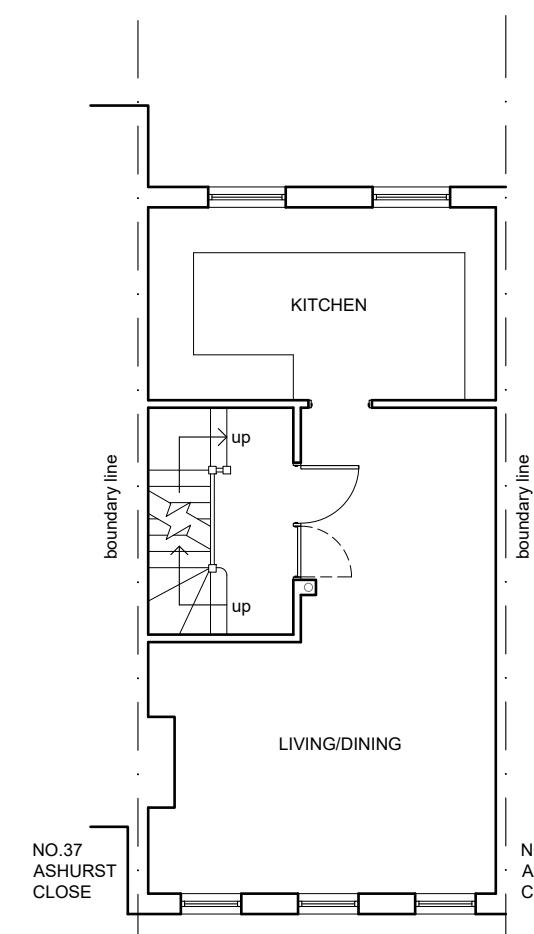

PROPOSED FIRST FLOOR PLAN
SCALE 1:100


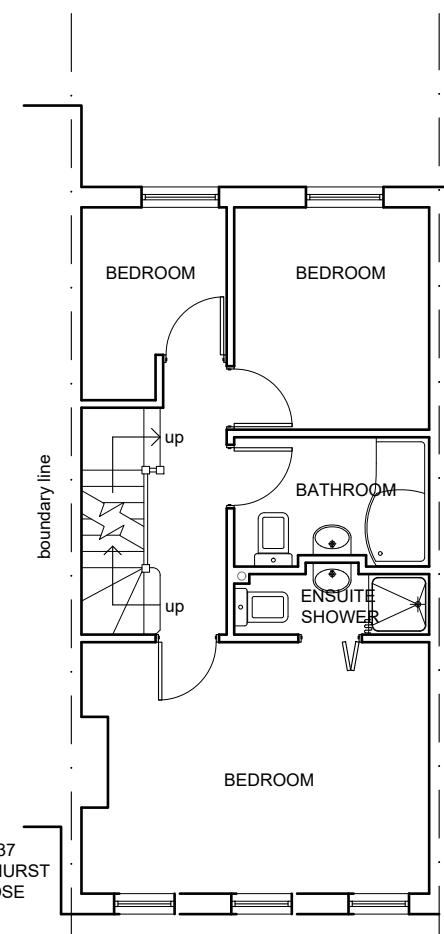


PROPOSED SECOND FLOOR PLAN
SCALE 1:100


All dimensions are to be checked on site.
All dimensions are in millimetres.
All Discrepancies are to be reported to the architect immediately.
Drawings marked "planning" or "design" are not to be used for construction purposes.
Drawing is to be read with the schedule of work / specification if applicable



SCALE BAR - SCALE 1:100

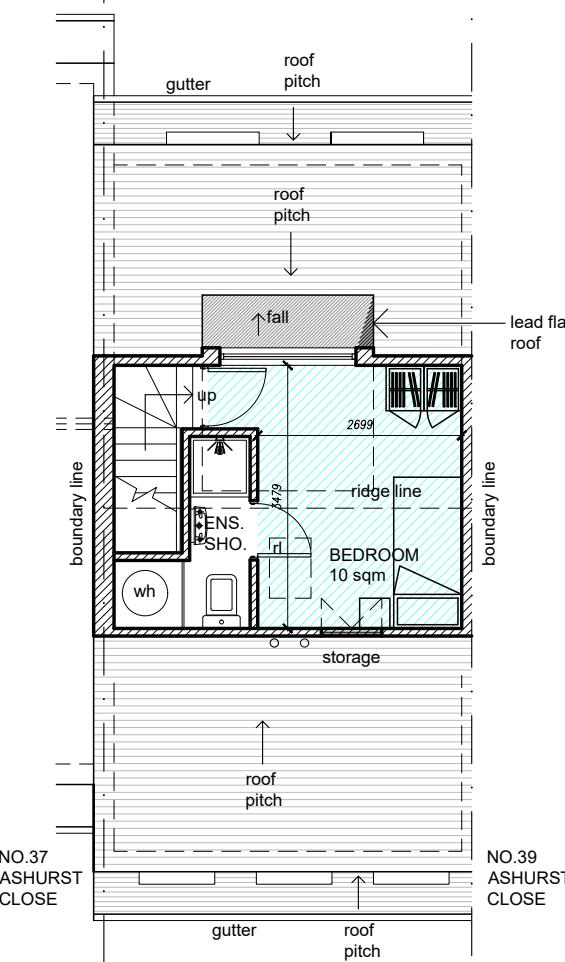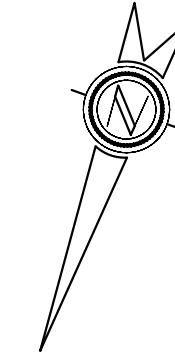

PROPOSED THIRD
FLOOR PLAN
SCALE 1:100

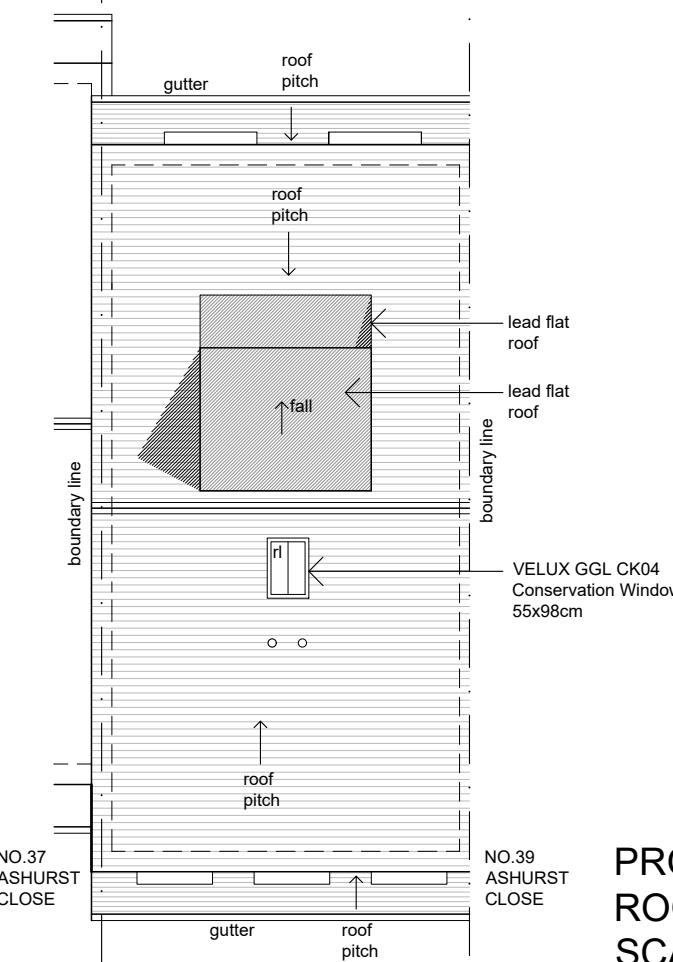

PROPOSED
ROOF PLAN
SCALE 1:100

A. PROPOSED DORMER SIZE REDUCED
PROPOSED THIRD FLOOR AND ROOF PLANS AMENDED 01 28/07/2022 WB
A. PROPOSED DORMER SIZE REDUCED
THIRD FLOOR AND ROOF PLANS AMENDED 02 02/08/2022 WB

REVISION DESCRIPTION	REV	DATE	BY
 W2 Extensions Limited			
36 Beaconsfield Place Epsom KT17 4BD			
T: 01372308280			M: 07488306733
E: will@w2extensions.com			
CLIENT MR. N. ZABIHI	SCALE	1:100 @ A3	
PROJECT 38 ASHURST CLOSE, HA6 1EL	DATE	AUG. 2022	
DRAWING TITLE PROPOSED FLOOR PLANS AND ROOF PLAN	BY	WB	
JOB No. 22-390	JOB No.	22-390	
STATUS PLANNING	DWG No.	PR02-R02	