





**PROPOSED FRONT ELEVATION**  
SCALE 1:100




**PROPOSED REAR ELEVATION**  
SCALE 1:100

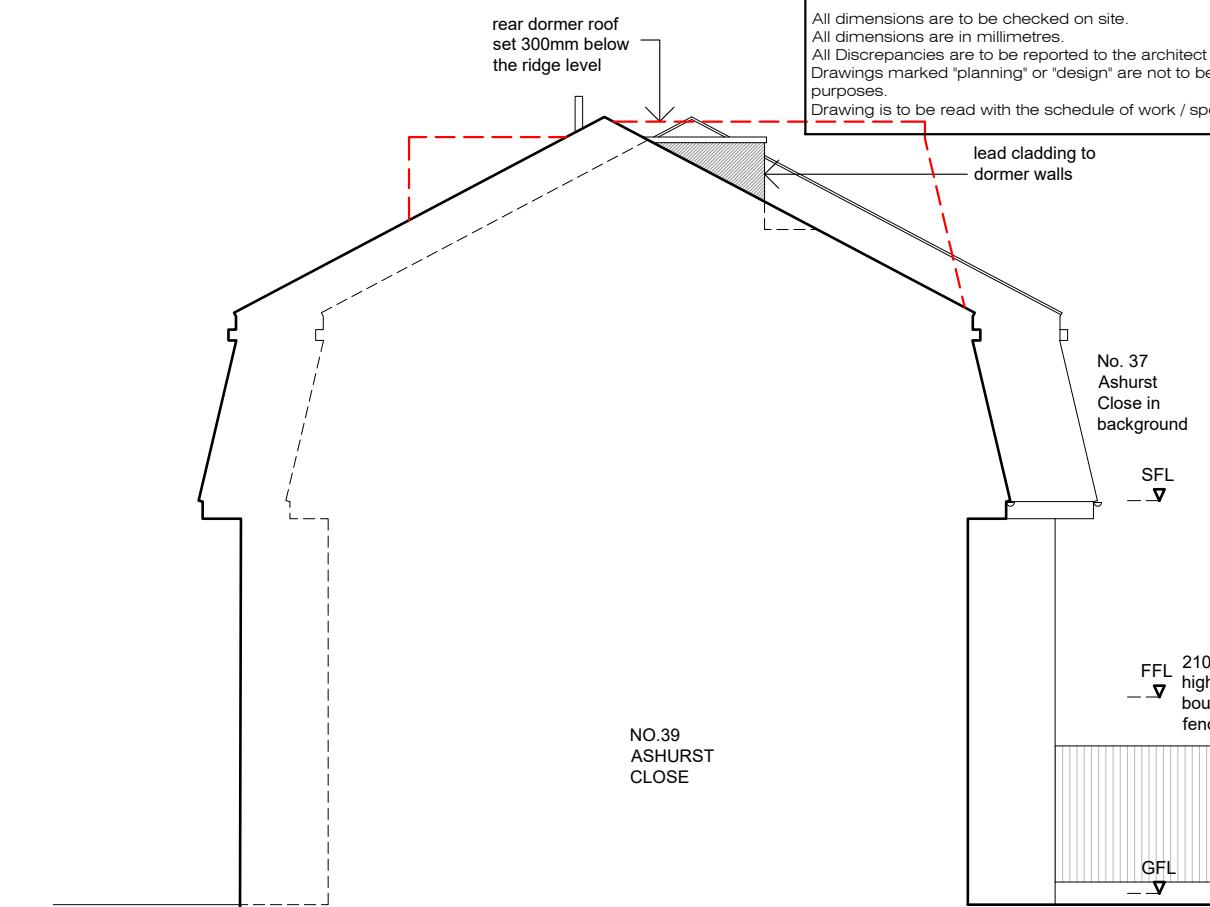

**PROPOSED RIGHT SIDE ELEVATION**  
SCALE 1:100

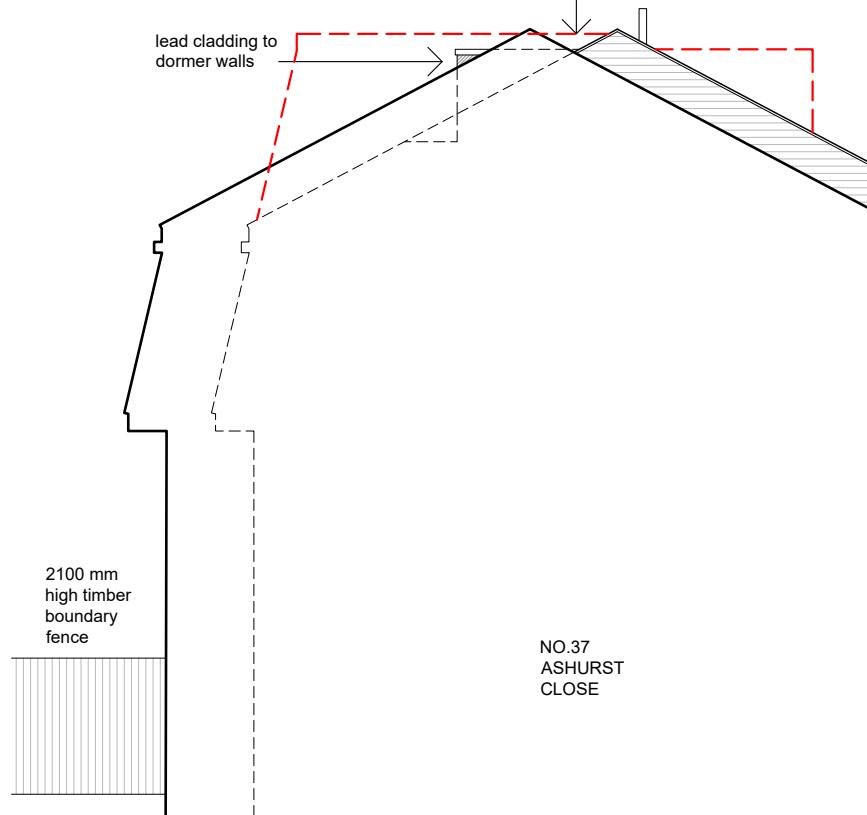


**PROPOSED LEFT SIDE ELEVATION**  
SCALE 1:100

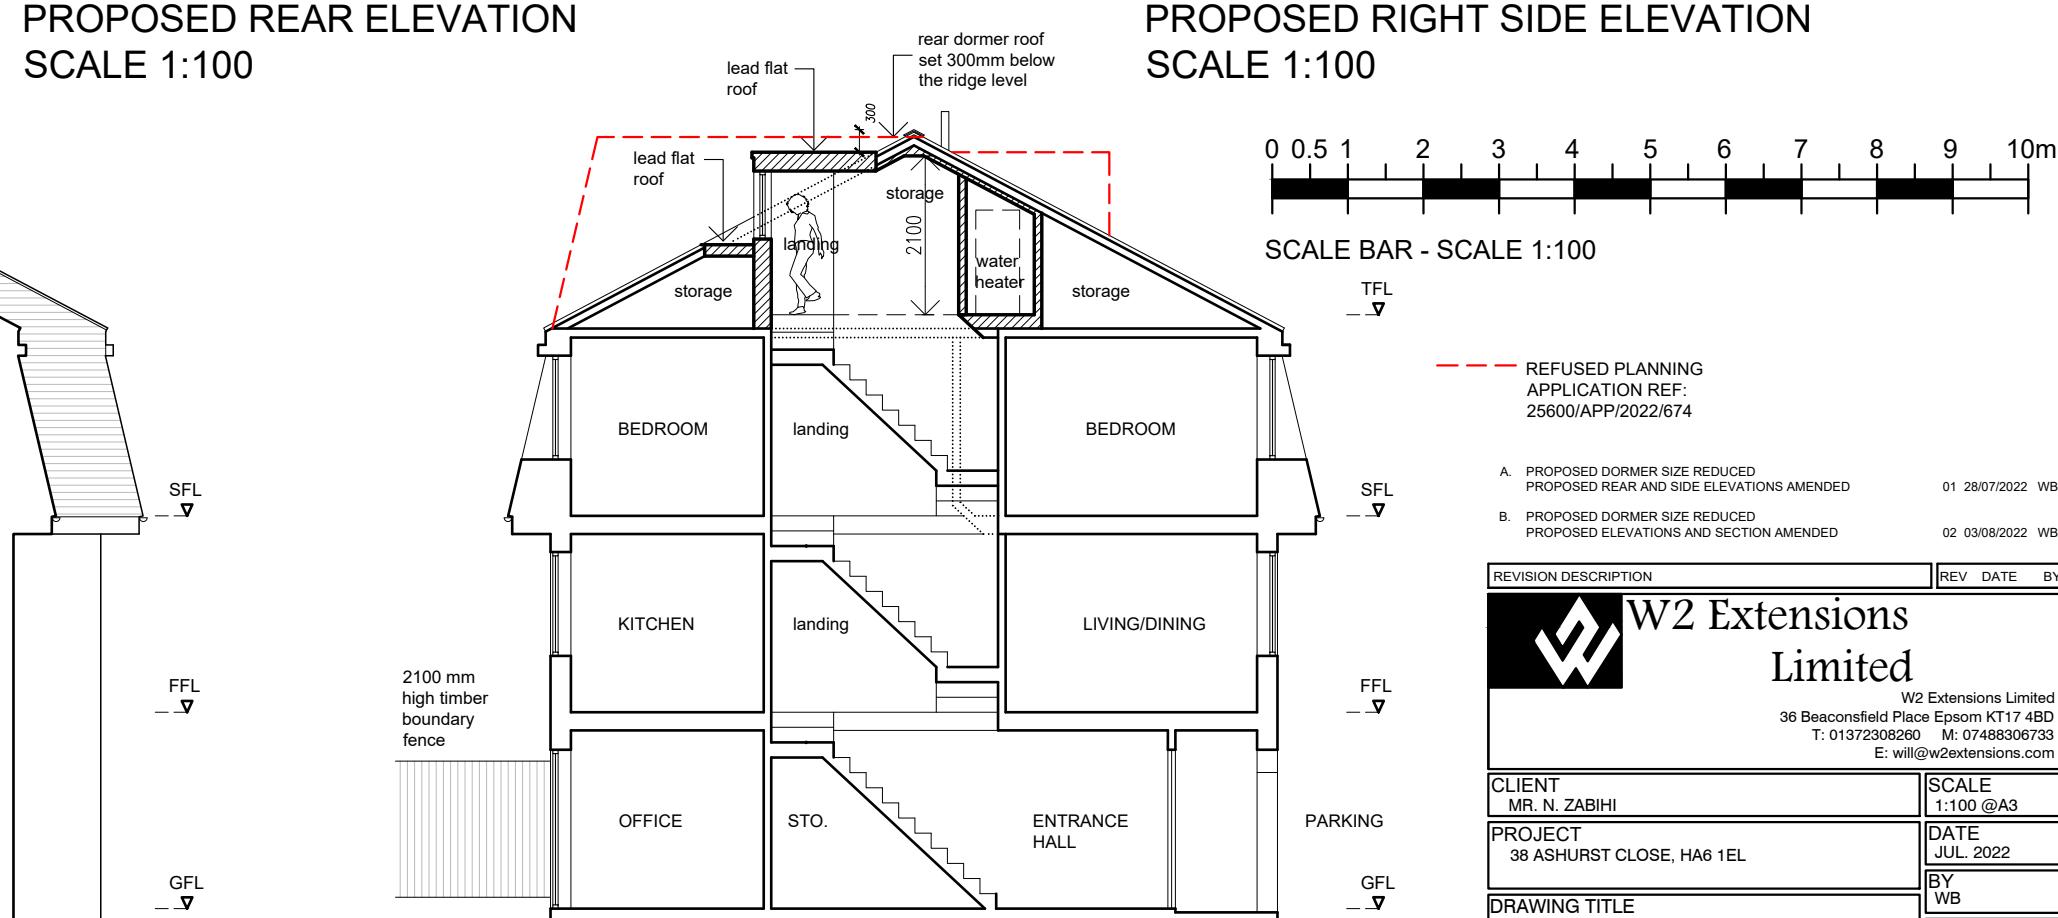

**PROPOSED SECTION AA**  
SCALE 1:100

All dimensions are to be checked on site.  
All dimensions are in millimetres.  
All Discrepancies are to be reported to the architect immediately.  
Drawings marked "planning" or "design" are not to be used for construction purposes.  
Drawing is to be read with the schedule of work / specification if applicable

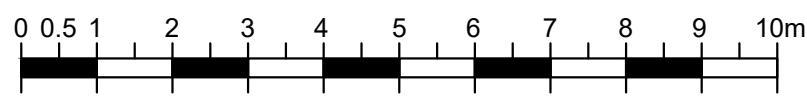

----- REFUSED PLANNING APPLICATION REF: 25600/APP/2022/674

A. PROPOSED DORMER SIZE REDUCED  
PROPOSED REAR AND SIDE ELEVATIONS AMENDED 01 28/07/2022 WB

B. PROPOSED DORMER SIZE REDUCED  
PROPOSED ELEVATIONS AND SECTION AMENDED 02 03/08/2022 WB

REVISION DESCRIPTION	REV	DATE	BY
<b>W2 Extensions Limited</b>			
36 Beaconsfield Place Epsom KT17 4BD			
T: 01372308280 M: 07488306733			
E: will@w2extensions.com			
CLIENT MR. N. ZABIHI	SCALE	1:100 @A3	
PROJECT 38 ASHURST CLOSE, HA6 1EL	DATE	JUL. 2022	
DRAWING TITLE PROPOSED ELEVATIONS AND SECTION	BY	WB	
JOB No. 22-290			
STATUS PLANNING	DWG No.	PR03-R02	