





PROPOSED FRONT ELEVATION
SCALE 1:100




PROPOSED REAR ELEVATION
SCALE 1:100

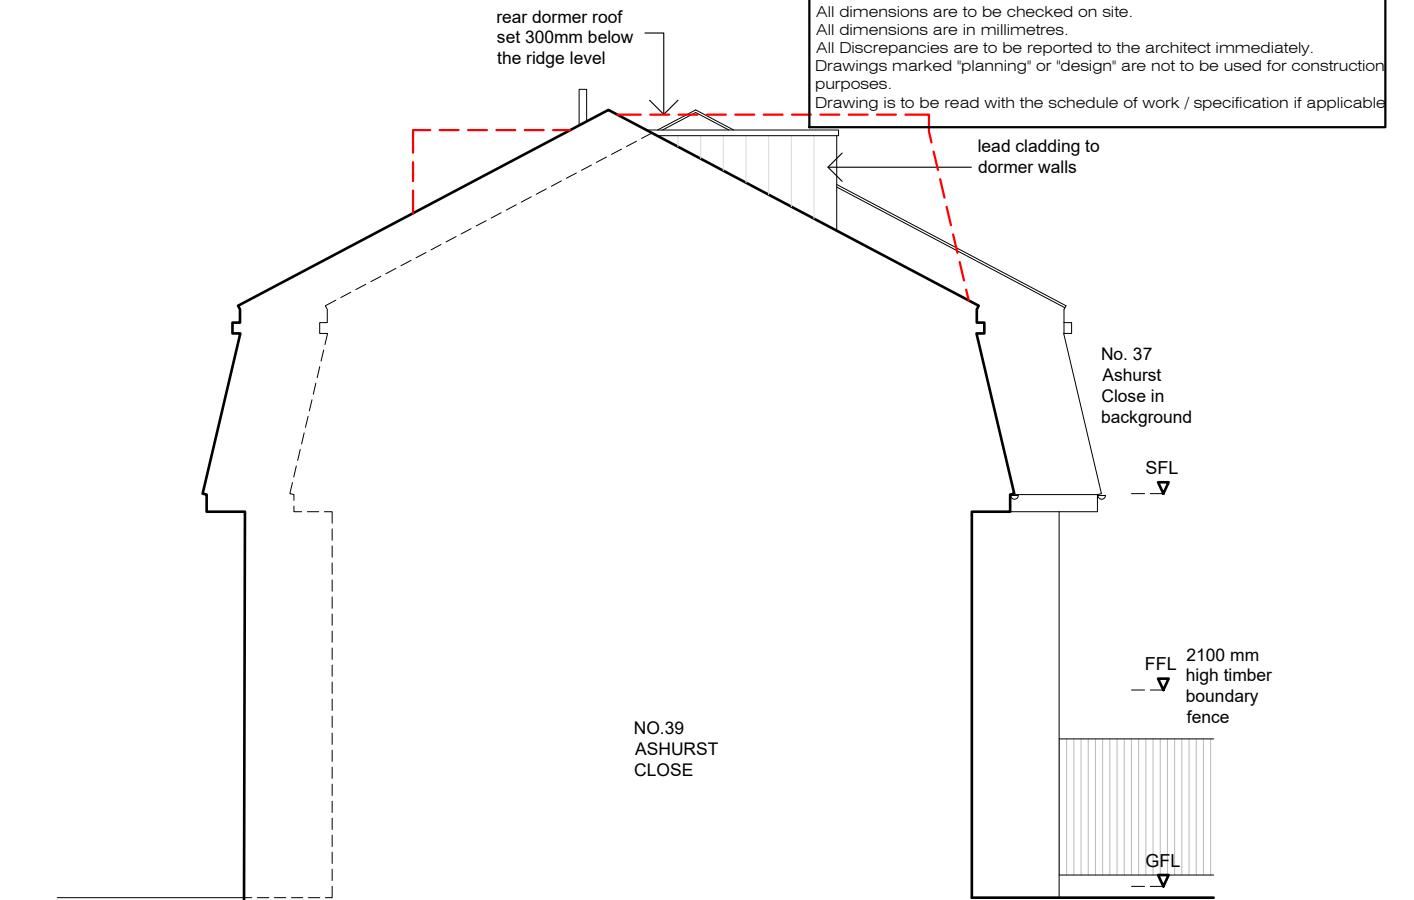


PROPOSED RIGHT SIDE ELEVATION
SCALE 1:100

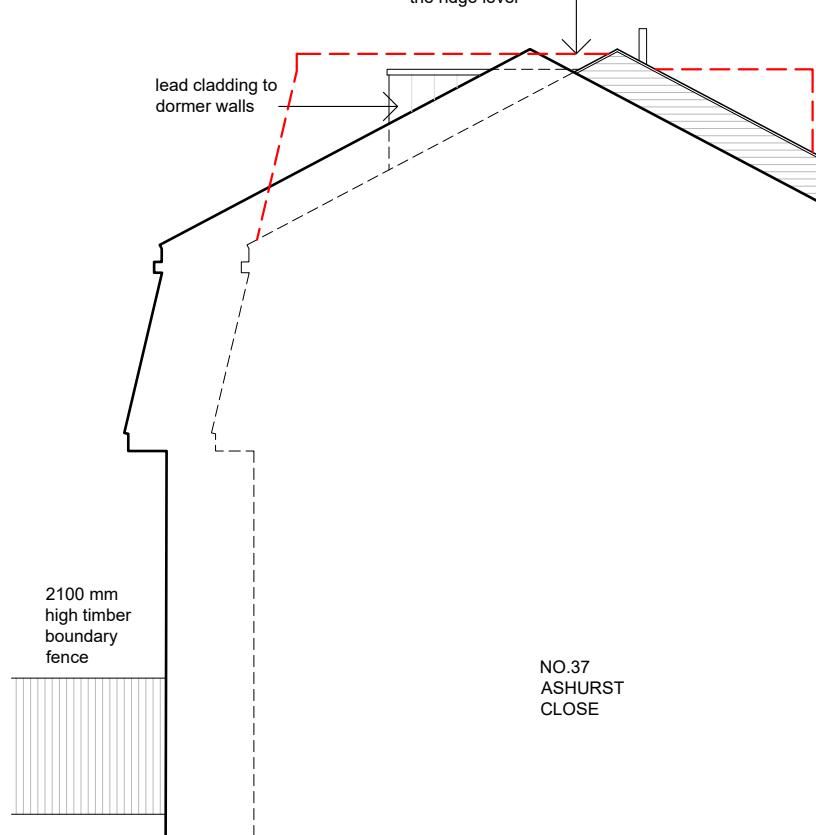

PROPOSED LEFT SIDE ELEVATION
SCALE 1:100

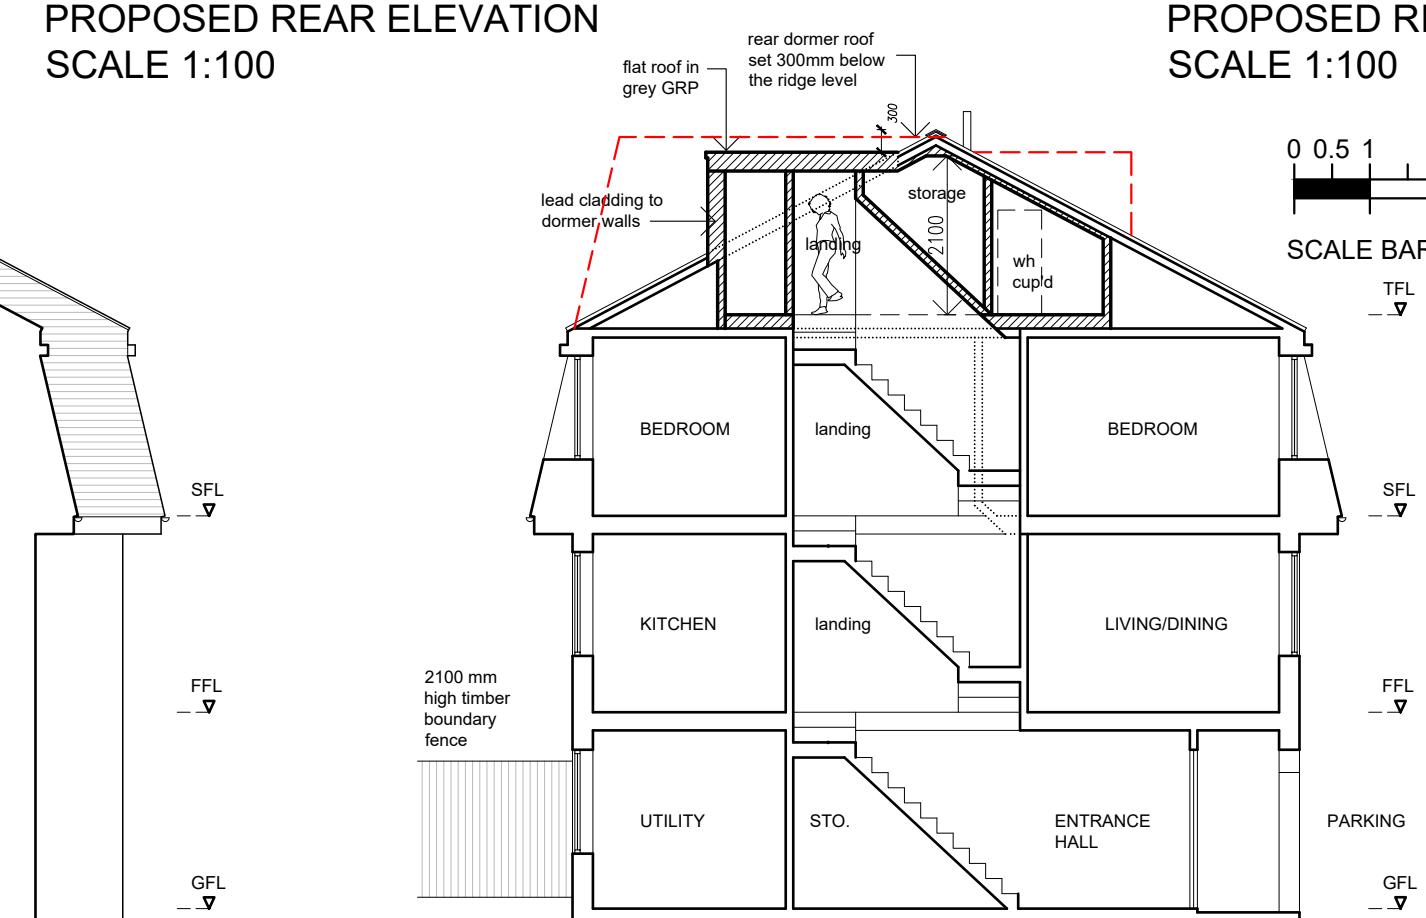

PROPOSED SECTION AA
SCALE 1:100

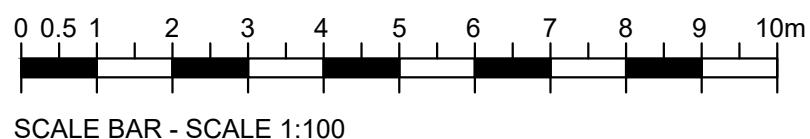

REFUSED PLANNING
APPLICATION REF:
25600/APP/2022/674

REVISION DESCRIPTION	REV	DATE	BY
 W2 Extensions Limited			
36 Beaconsfield Place Epsom KT17 4BD			
T: 01372308280			M: 07488306733
E: will@w2extensions.com			
CLIENT MR. N. ZABIHI	SCALE	1:100 @A3	
PROJECT 38 ASHURST CLOSE, HA6 1EL	DATE	JUN. 2022	
DRAWING TITLE PROPOSED ELEVATIONS AND SECTION	BY	WB	
JOB No. 22-290	STATUS	PLANNING	
DWG No. PR03	DWG No.	PR03	