





SOUTH ELEVATION 1:100

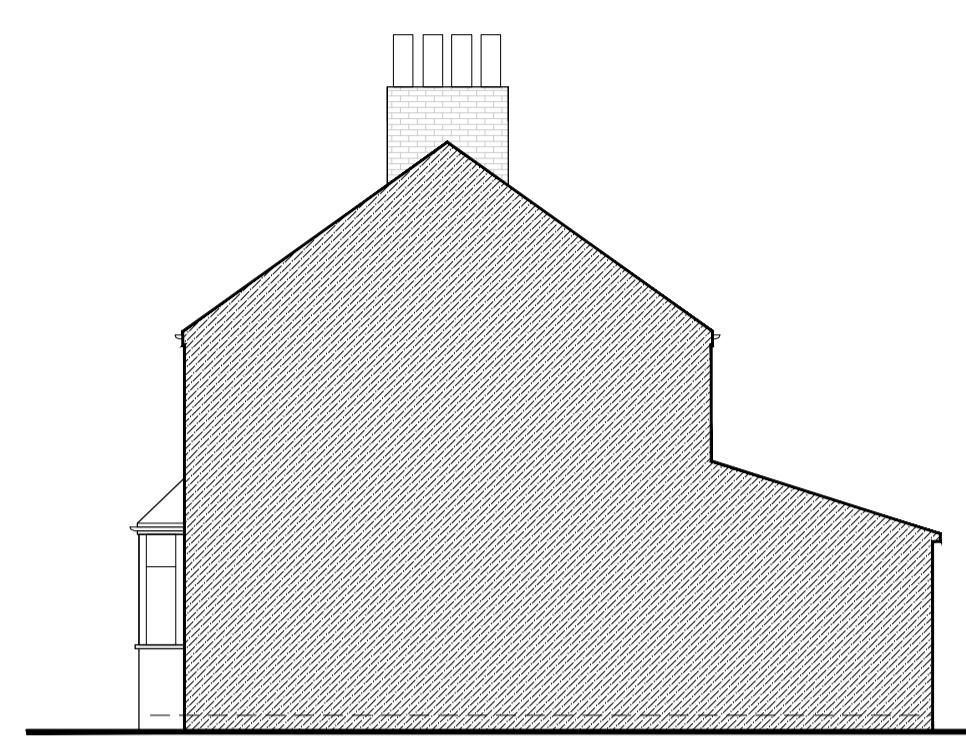

EAST ELEVATION



NORTH ELEVATION

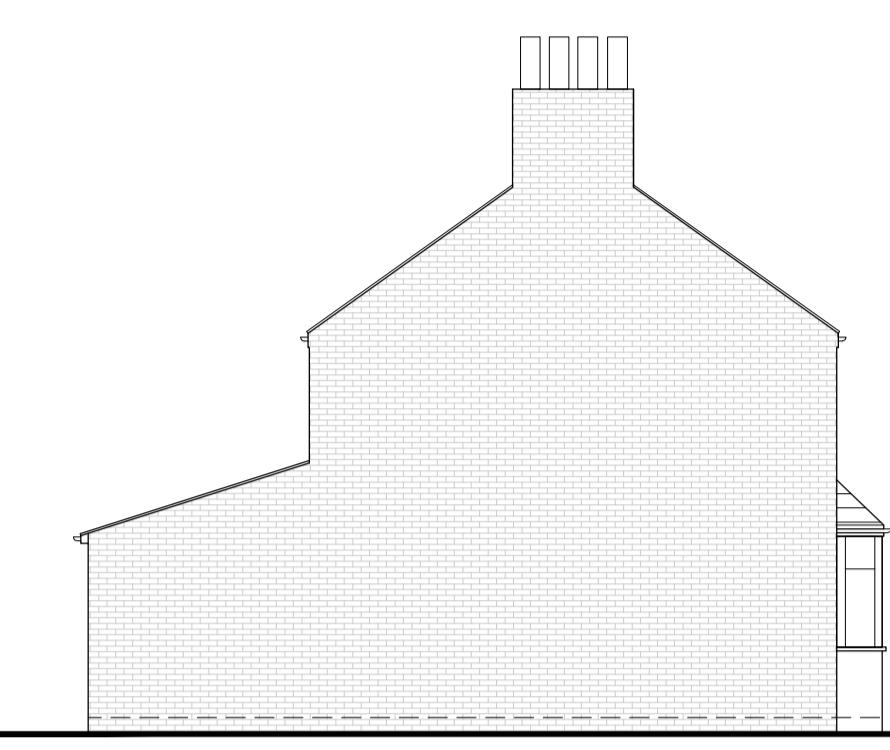


WEST ELEVATION



TUDOR ROAD

SITE PLAN 1:200

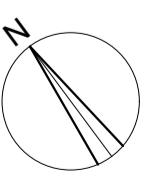

2 1 0 Metres 4 6 8
Scale 1:200

AMENDMENTS DATE REV.
COPYRIGHT RESERVED
ALL SCALED DIMENSIONS MUST BE VERIFIED ON SITE

JOB
31 Tudor Road
Hayes,
UB3 2QB

CLIENT

DRAWING
EXISTING SITE PLAN AND ELEVATIONS

DALE VENN ARCHITECTS
Architects, Planners & Surveyors
HIGH HOUSE, HARLINGTON ROAD,
HILLINGDON, MIDDLESEX 01895-237345

SCALE 1:50 @ A1	DRAWING No.	REV.
DATE AUG 25		
DRAWN LK		
CHECKED DV		

6024-1